




Proposed Rear Elevation (Summer House) 1:50

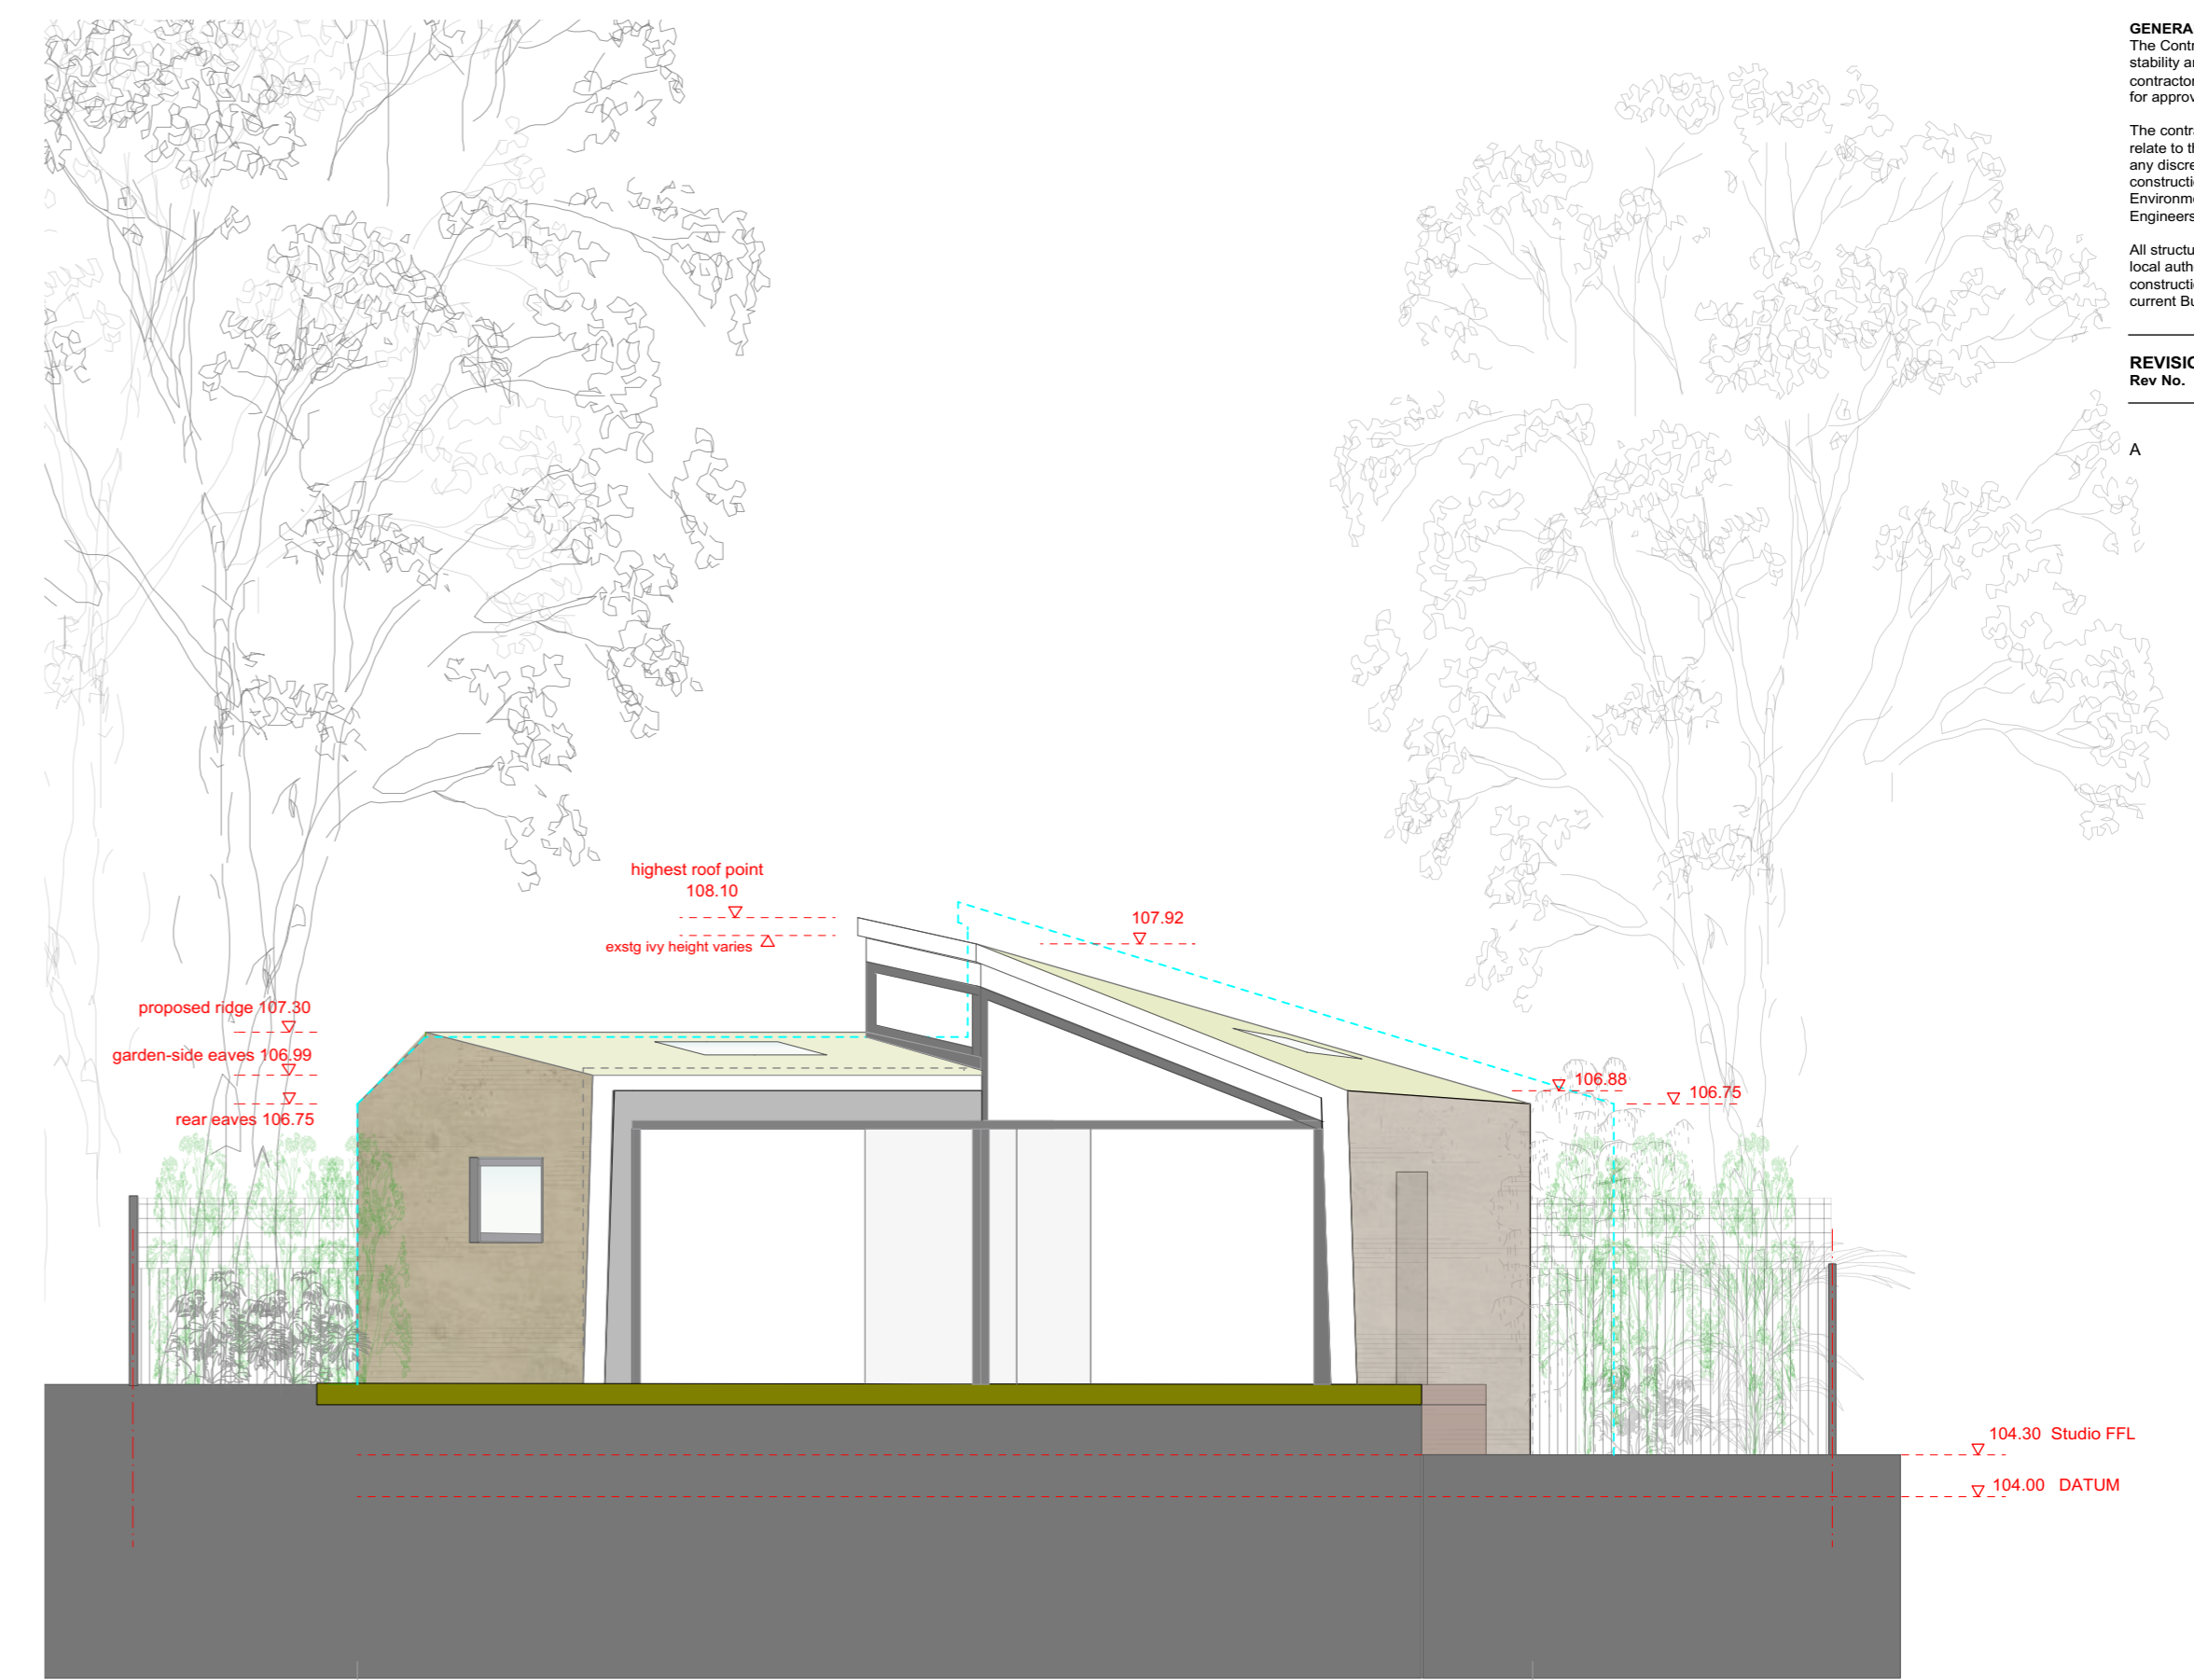

Proposed Front Elevation (Summer House) 1:50

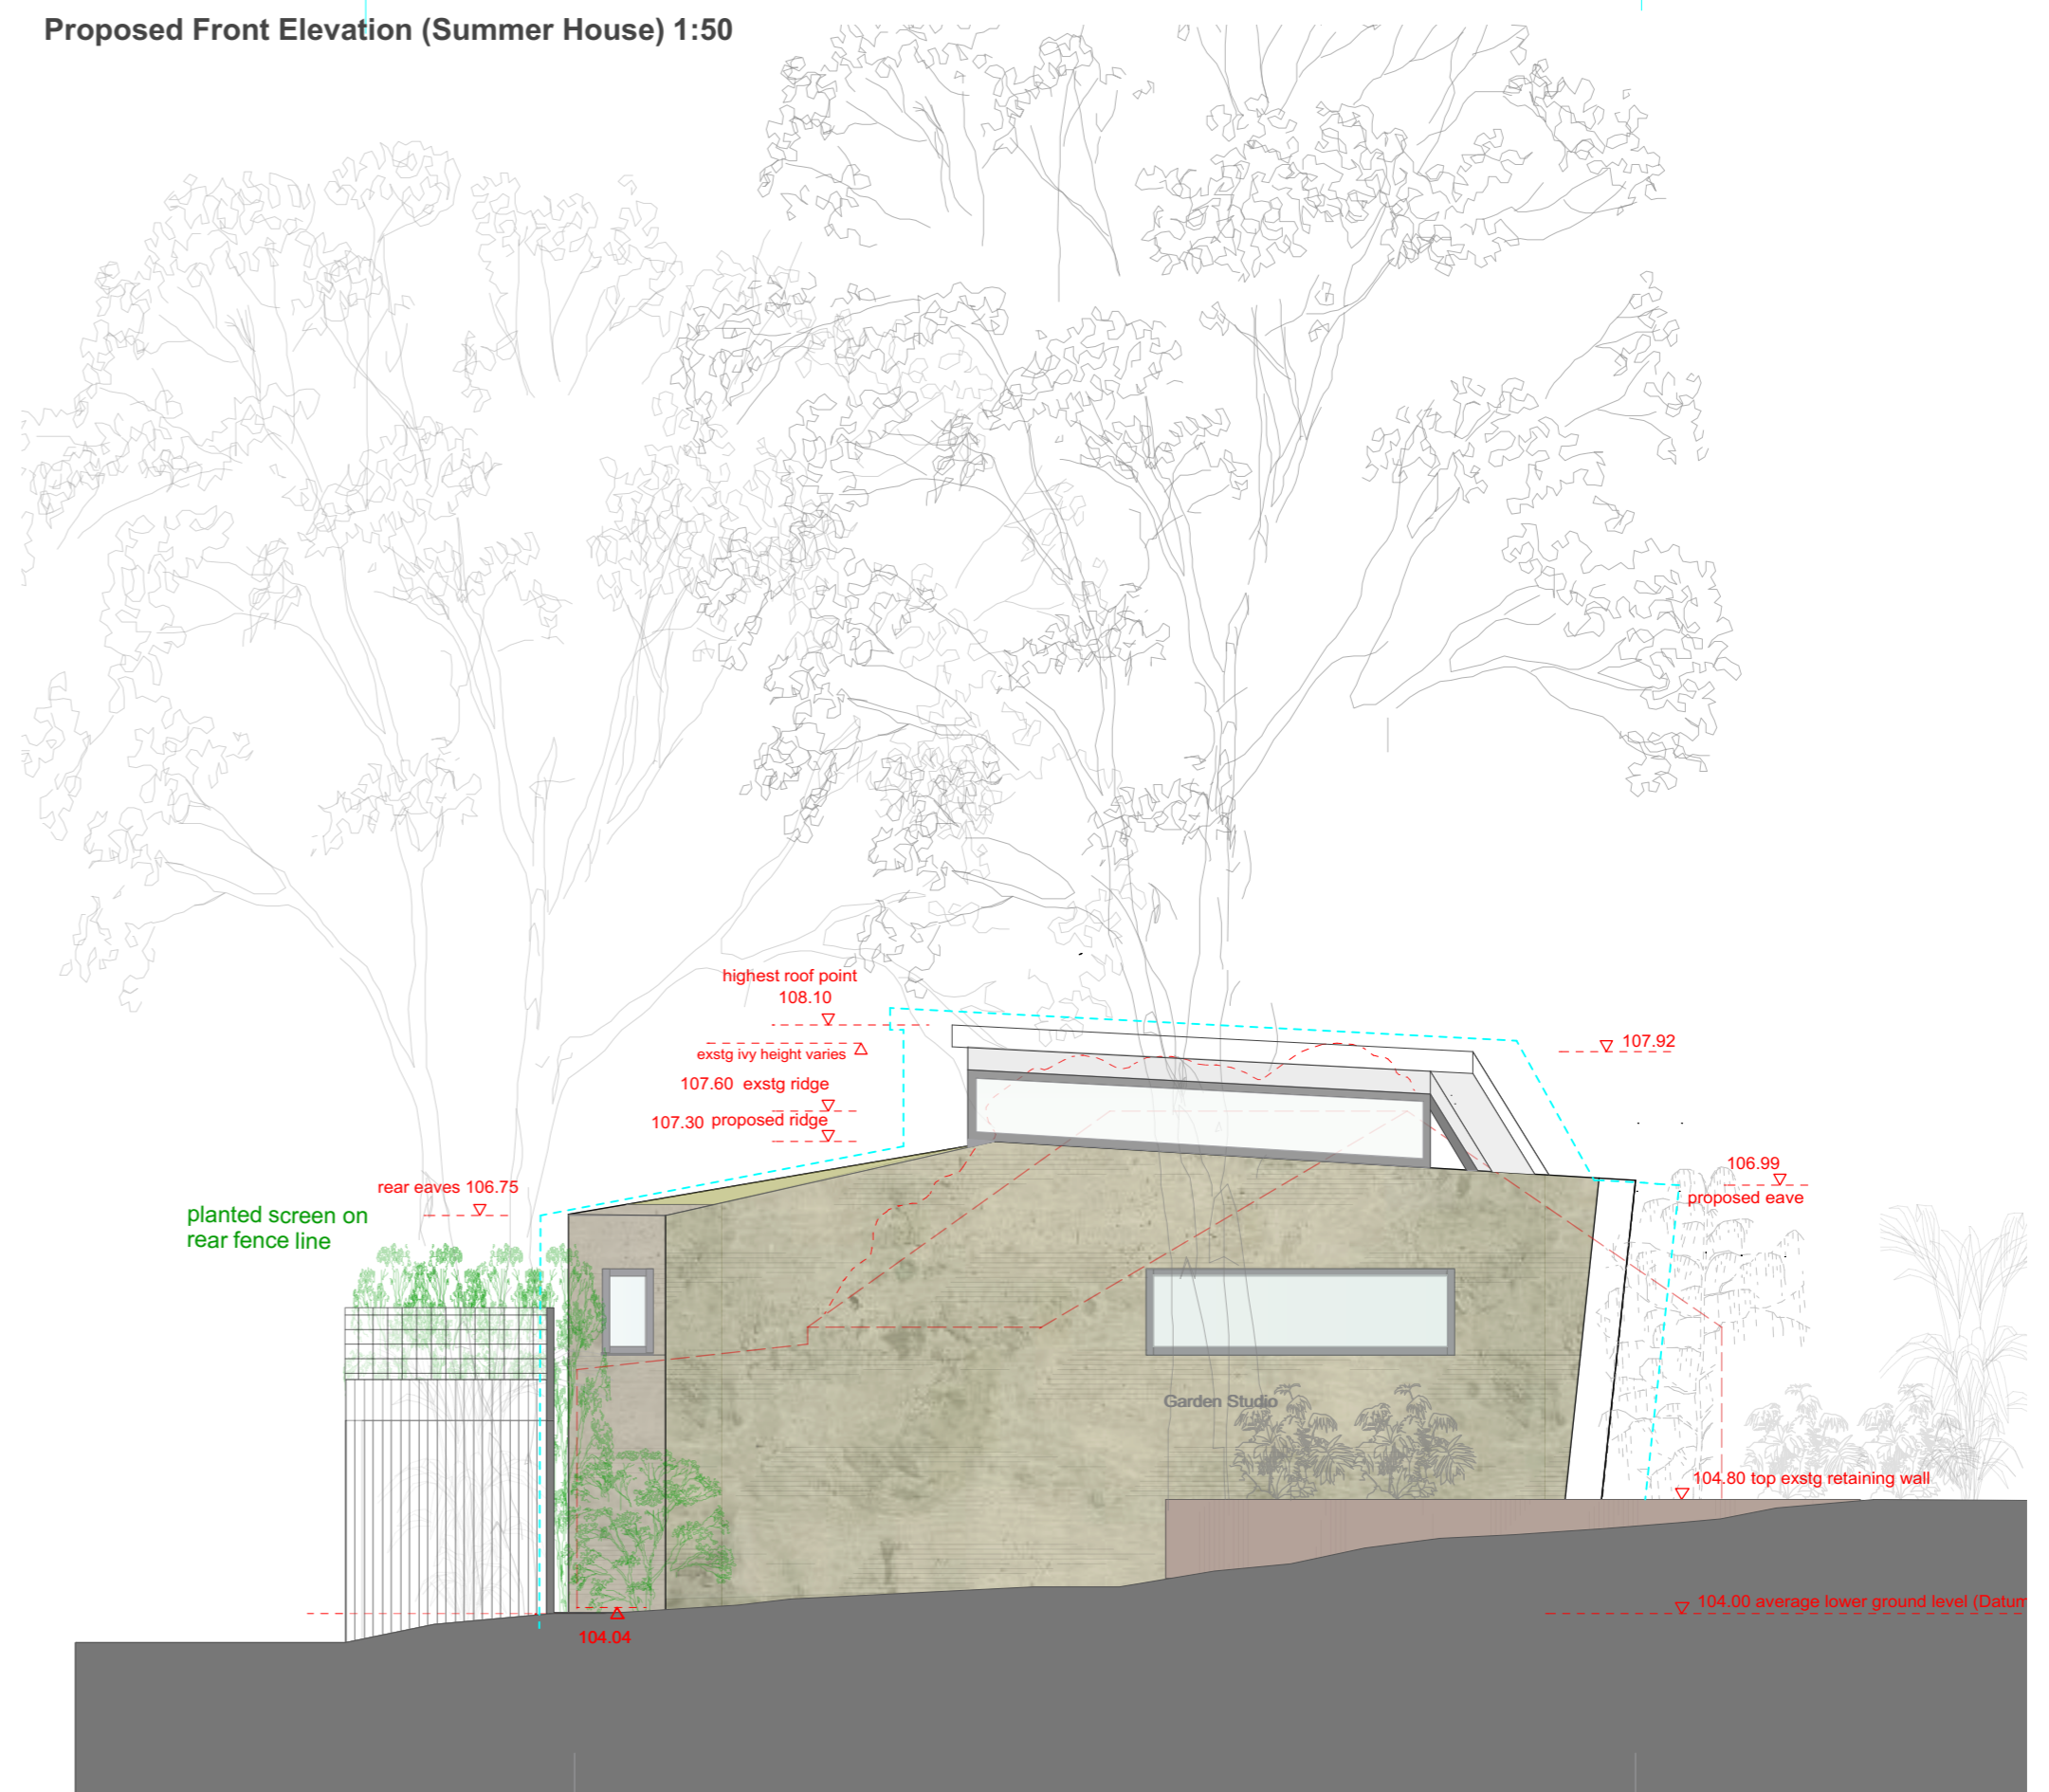

Proposed Side Elevation - East (Summer House) 1:50

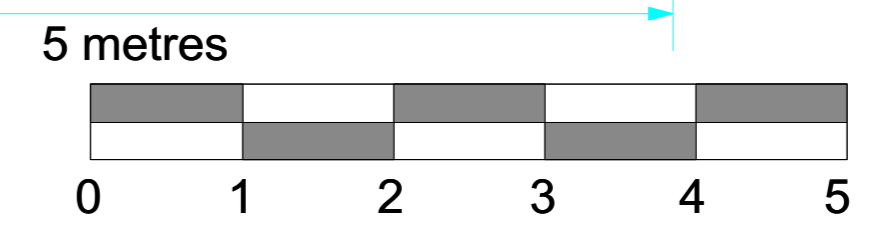

**GENERAL NOTES.**  
The Contractor to advise on all details and ensure stability and strength of construction. The contractor to provide setting out and rod drawings for approval prior to construction.  
The contractor to check all dimensions on site and relate to these drawings. The contractor to report any discrepancies to designers prior to construction. All services to local authorities, BCO & Environmental Health requirements and to Service Engineers.  
All structure to Structural Engineer's details and local authority and BCO requirements. All construction and materials to comply with the current Building and Fire Regulations.

REVISION	Rev No.	Date	Description
A	Sept '16		Studio revised / reduced and planted screen to rear boundary proposed in response to planning consultation comments.

PLANNING	
Client:	Mr & Mrs Bartlett
Job:	40 B Hollycroft Avenue London NW3 7QN
Title:	Proposed Rear, Front & Side Elevations (Studio / Summer House)
Date:	June 2016
Drawn by:	WI
Checked By:	AN
Scale:	1:50@A1
Drawing No.:	1512-204
Revision:	A