

NOTES:

DO NOT SCALE FROM THIS DRAWING.
ALL DIMENSIONS TO BE CHECKED ON SITE.
ALL OMISSIONS AND DISCREPANCIES TO BE REPORTED TO THE ARCHITECT IMMEDIATELY.

ALL RIGHTS RESERVED. THIS WORK IS COPYRIGHT AND CANNOT BE REPRODUCED OR COPIED OR MODIFIED IN ANY FORM OR BY ANY MEANS, GRAPHIC ELECTRONIC OR MECHANICAL, INCLUDING PHOTOCOPYING WITHOUT THE WRITTEN PERMISSION OF SQUIRE AND PARTNERS ARCHITECTS.

 TO BE DEMOLISHED

Pre-Application Revisions	23/09/16	B3	A
Issued for Planning Application	26/06/16	B3	-
Revision description	Date	Check	Rev

SQUIRE & PARTNERS

77 Wicklow Street London WC1X 9JY
T: 020 7278 5555 F: 020 7239 0495

Info@squireandpartners.com
www.squireandpartners.com

Project
19-37 Highgate Road,
London. NW5

Drawing
Demolition Drawing
Ground Floor Plan

Drawn	Date	Scale
RKL	18/04/16	1: 200@A1 1: 400@A3
Job number	Drawing number	Revision
13052	JC20_Z0_P_00_001	A


NOTES:

DO NOT SCALE FROM THIS DRAWING.
ALL DIMENSIONS TO BE CHECKED ON SITE.
ALL OMISSIONS AND DISCREPANCIES TO BE REPORTED TO THE ARCHITECT IMMEDIATELY.

ALL RIGHTS RESERVED. THIS WORK IS COPYRIGHT AND CANNOT BE REPRODUCED OR COPIED OR MODIFIED IN ANY FORM OR BY ANY MEANS, GRAPHIC ELECTRONIC OR MECHANICAL, INCLUDING PHOTOCOPYING WITHOUT THE WRITTEN PERMISSION OF SQUIRE AND PARTNERS ARCHITECTS.



 TO BE DEMOLISHED

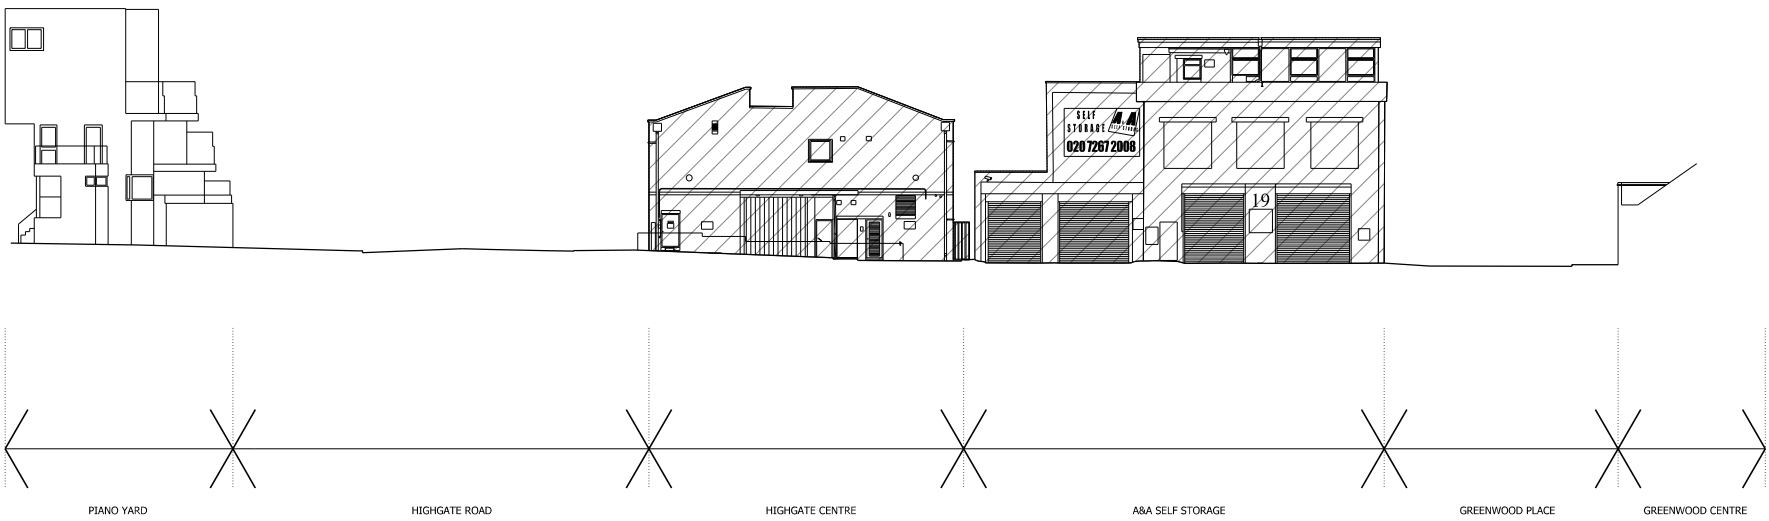

Pre-Application Revisions	23/09/16	B3	A
Issued for Planning Application	24/06/16	B3	-
Revision description	Date	Check	Rev


SQUIRE & PARTNERS

77 Wicklow Street London WC1X 9JY
T: 020 7278 5555 F: 020 7239 0495
Info@squireandpartners.com
www.squireandpartners.com

Project:
19-37 Highgate Road,
London. NW5

Drawing:
Demolition Drawing
North West Elevation

Drawn	Date	Scale
RKL	18/04/16	1: 200@A1 1: 400@A3
Job number	Drawing number	Revision
13052	JC20_Z0_E_NW_001	A

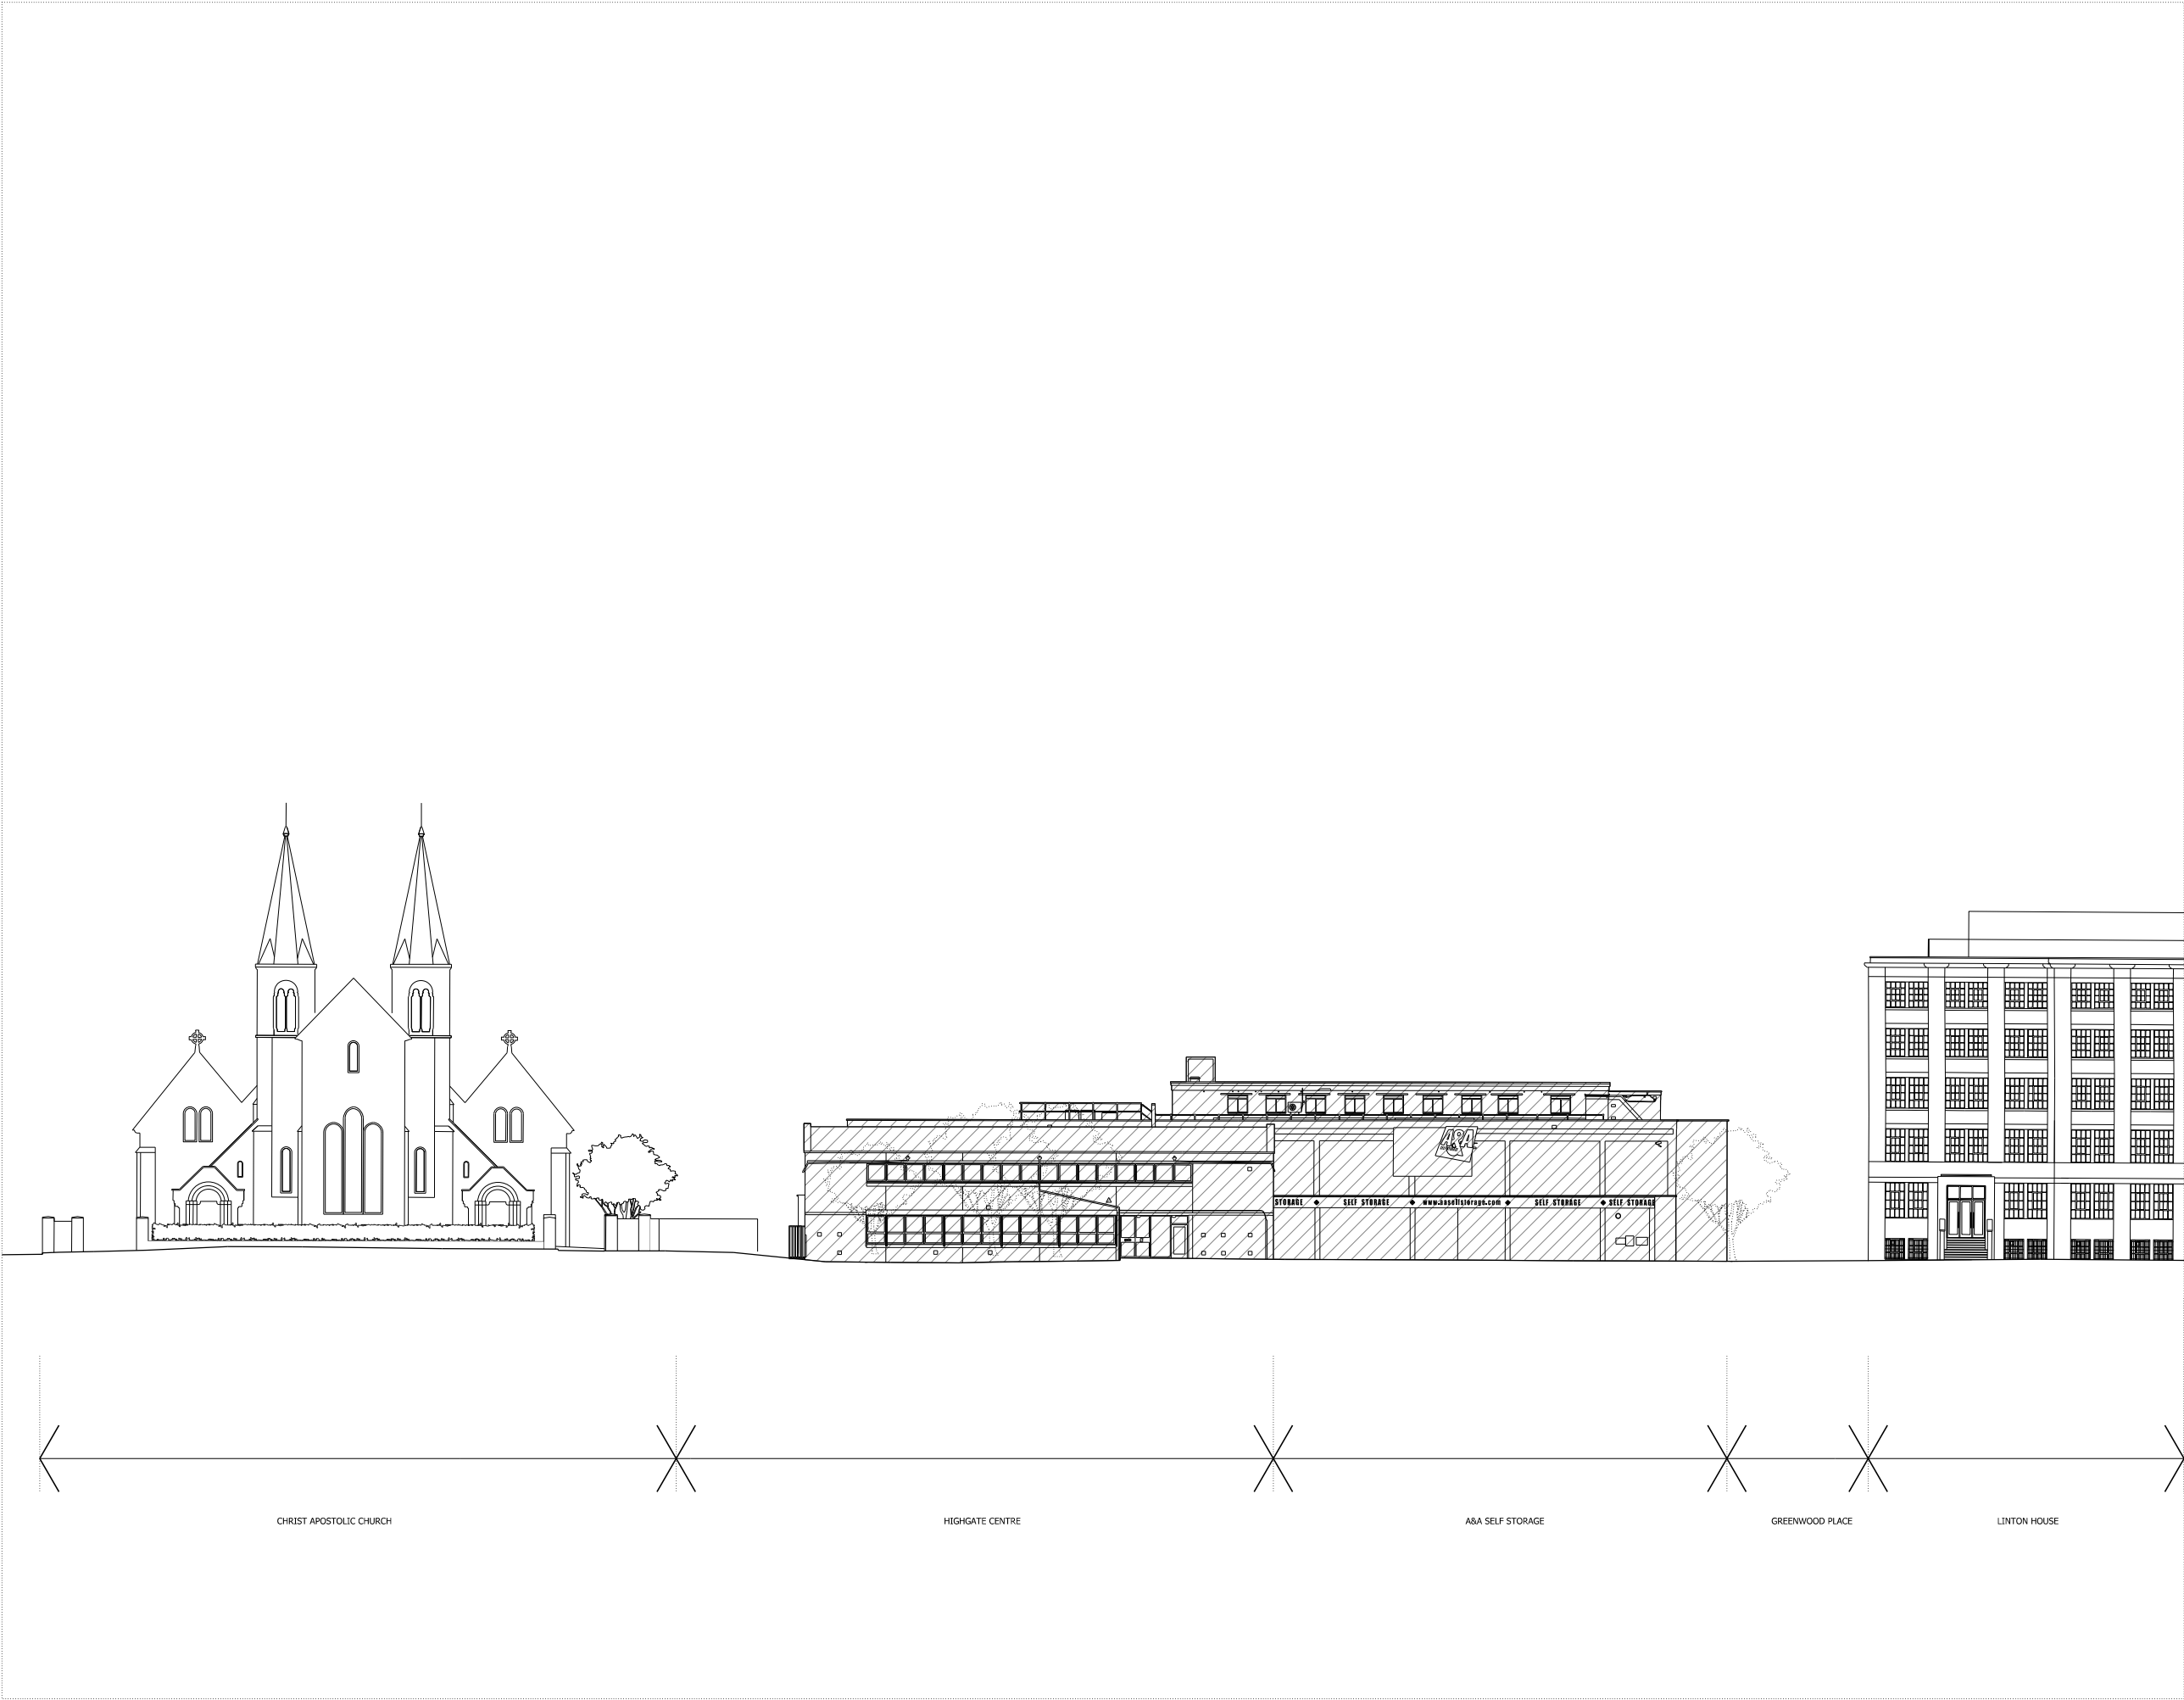


NOTES:

DO NOT SCALE FROM THIS DRAWING.
ALL DIMENSIONS TO BE CHECKED ON SITE.
ALL OMISSIONS AND DISCREPANCIES TO BE REPORTED TO THE ARCHITECT IMMEDIATELY.

ALL RIGHTS RESERVED. THIS WORK IS COPYRIGHT AND CANNOT BE REPRODUCED OR COPIED OR MODIFIED IN ANY FORM OR BY ANY MEANS, GRAPHIC ELECTRONIC OR MECHANICAL, INCLUDING PHOTOCOPYING WITHOUT THE WRITTEN PERMISSION OF SQUIRE AND PARTNERS ARCHITECTS.



 TO BE DEMOLISHED

Pre-Application Revisions	23/09/16	B3	A
Issued for Planning Application	24/06/16	B3	-
Revision description	Date	Check	Rev

SQUIRE & PARTNERS

77 Wicklow Street London WC1X 9JY
T: 020 7278 5555 F: 020 7239 0495

Info@squireandpartners.com
www.squireandpartners.com

Project
**19-37 Highgate Road,
London. NW5**

Drawing
**Demolition Drawing
North East Elevation**

Drawn	Date	Scale
RKL	18/04/16	1: 200@A1 1: 400@A3
Job number	Drawing number	Revision
13052	JC20_Z0_E_NE_001	A


NOTES:

DO NOT SCALE FROM THIS DRAWING.
ALL DIMENSIONS TO BE CHECKED ON SITE.
ALL OMISSIONS AND DISCREPANCIES TO BE REPORTED TO THE ARCHITECT IMMEDIATELY.

ALL RIGHTS RESERVED. THIS WORK IS COPYRIGHT AND CANNOT BE REPRODUCED OR COPIED OR MODIFIED IN ANY FORM OR BY ANY MEANS, GRAPHIC ELECTRONIC OR MECHANICAL, INCLUDING PHOTOCOPYING WITHOUT THE WRITTEN PERMISSION OF SQUIRE AND PARTNERS ARCHITECTS.



 TO BE DEMOLISHED

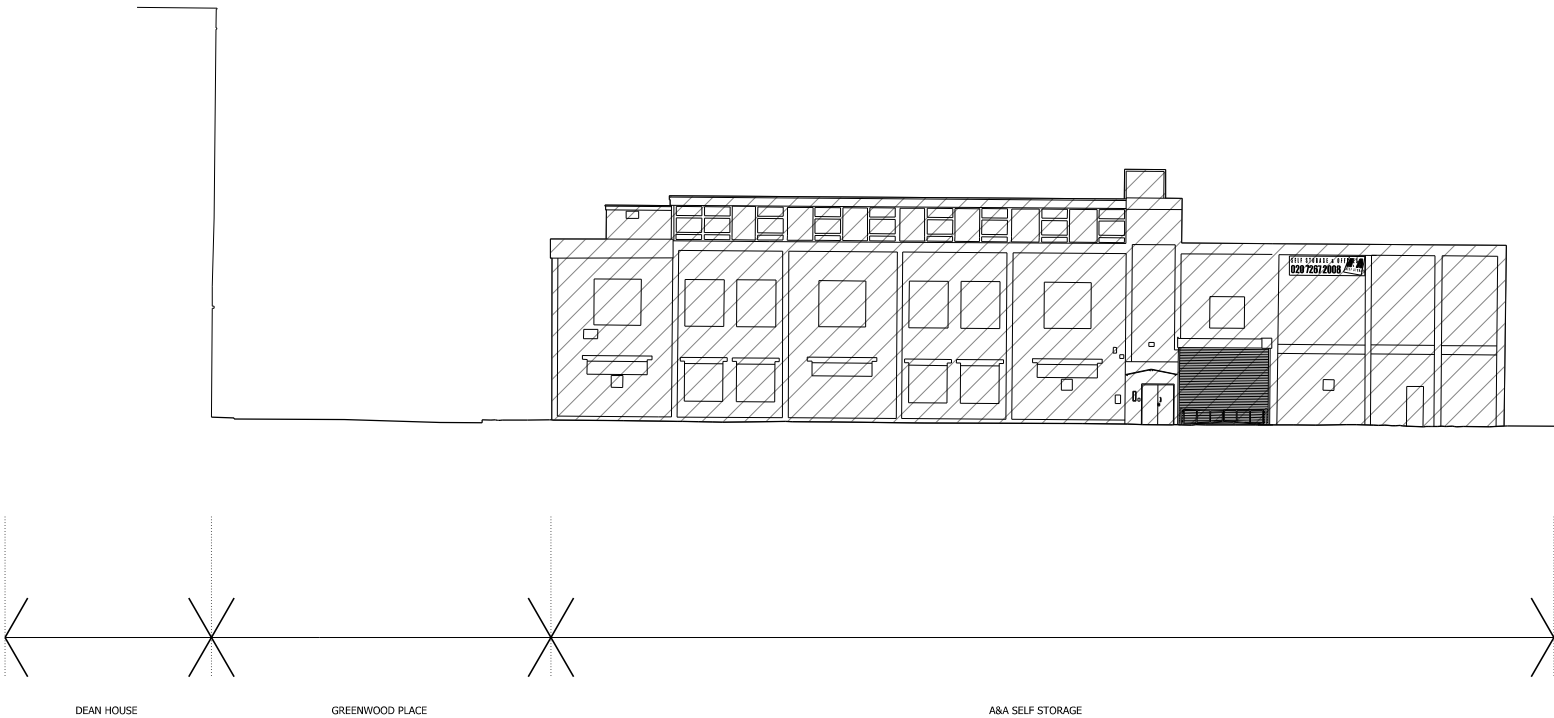

Pre-Application Revisions	23/09/16	B3	A
Issued for Planning Application	24/06/16	B3	-

Revision description	Date	Check	Rev
----------------------	------	-------	-----

SQUIRE & PARTNERS

77 Wicklow Street London WC1X 9JY
T: 020 7278 5555 F: 020 7239 0495

Info@squireandpartners.com
www.squireandpartners.com

Project
19-37 Highgate Road,
London. NW5

Drawing
Demolition Drawing
South West Elevation


Drawn	Date	Scale
RKL	18/04/16	1: 200@A1 1: 400@A3
Job number	Drawing number	Revision
13052	JC20_Z0_E_SW_001	A


NOTES:

DO NOT SCALE FROM THIS DRAWING.
ALL DIMENSIONS TO BE CHECKED ON SITE.
ALL OMISSIONS AND DISCREPANCIES TO BE REPORTED TO THE ARCHITECT IMMEDIATELY.

ALL RIGHTS RESERVED. THIS WORK IS COPYRIGHT AND CANNOT BE REPRODUCED OR COPIED OR MODIFIED IN ANY FORM OR BY ANY MEANS, GRAPHIC ELECTRONIC OR MECHANICAL, INCLUDING PHOTOCOPYING WITHOUT THE WRITTEN PERMISSION OF SQUIRE AND PARTNERS ARCHITECTS.



 TO BE DEMOLISHED

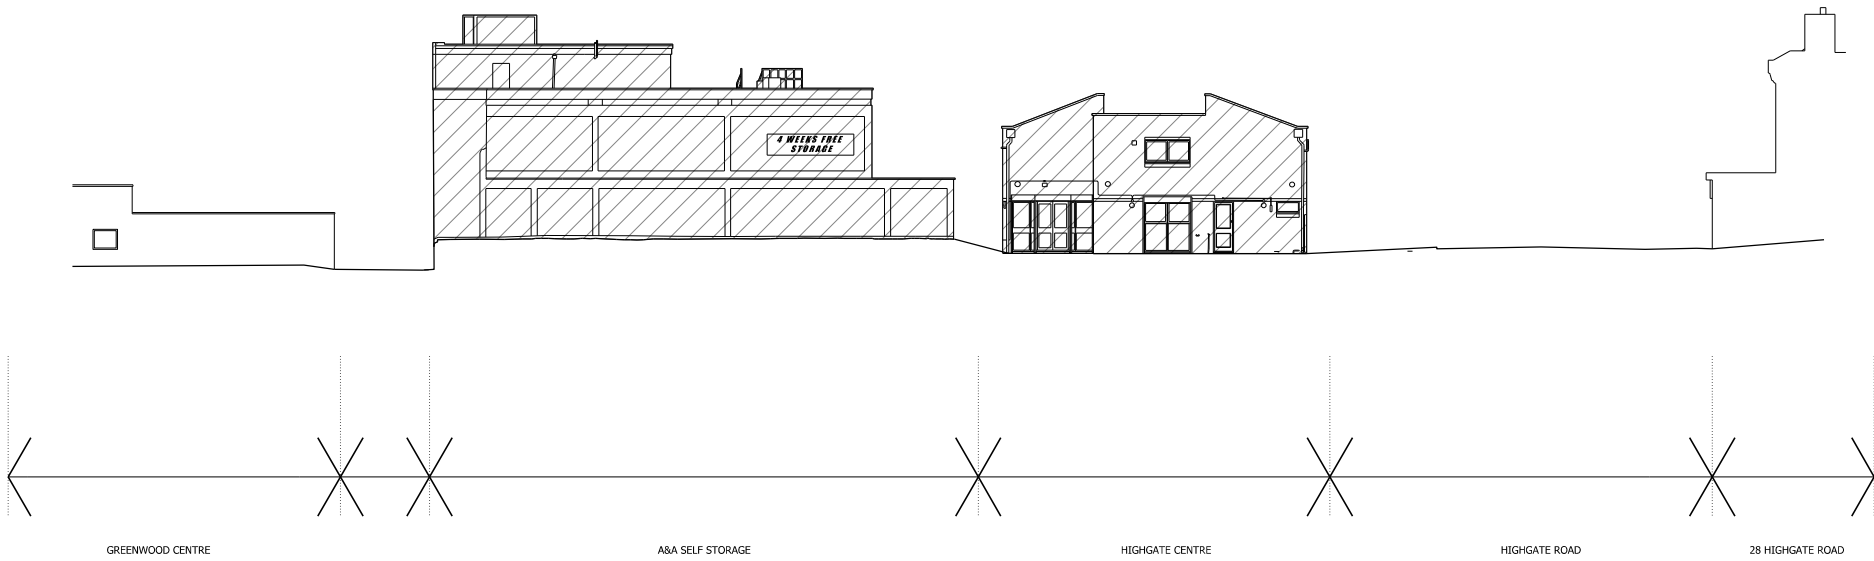

Pre-Application Revisions	23/09/16	B3	A
Issued fro Planning Application	24/06/16	B3	-
Revision description	Date	Check	Rev

SQUIRE & PARTNERS

77 Wicklow Street London WC1X 9JY
T: 020 7278 5555 F: 020 7239 0495

Info@squireandpartners.com
www.squireandpartners.com

Project
**19-37 Highgate Road,
London. NW5**

Drawing
**Demolition Drawing
South East Elevation**

Drawn	Date	Scale
RKL	18/04/16	1: 200@A1 1: 400@A3
Job number	Drawing number	Revision
13052	JC20_Z0_E_SE_001	A