

NOTES:

DO NOT SCALE FROM THIS DRAWING.  
ALL DIMENSIONS TO BE CHECKED ON SITE.  
ALL OMISSIONS AND DISCREPANCIES TO BE REPORTED TO THE ARCHITECT IMMEDIATELY.

ALL RIGHTS RESERVED. THIS WORK IS COPYRIGHT AND CANNOT BE REPRODUCED OR COPIED OR MODIFIED IN ANY FORM OR BY ANY MEANS, GRAPHIC ELECTRONIC OR MECHANICAL, INCLUDING PHOTOCOPYING WITHOUT THE WRITTEN PERMISSION OF SQUIRE AND PARTNERS ARCHITECTS.

Pre-Application Revisions	23/09/16	B3	A
Issued for Planning Application	24/06/16	B3	-
Revision description	Date	Check	Rev

SQUIRE & PARTNERS

77 Wicklow Street London WC1X 9JY  
T: 020 7278 5555 F: 020 7239 0495

Info@squireandpartners.com  
www.squireandpartners.com

Project:  
19-37 Highgate Road,  
London. NW5



Drawing:  
Existing Site Plan  
Ground Floor Level

Drawn	Date	Scale
RKL	14/12/15	1: 200@A1 1: 400@A3
Job number	Drawing number	Revision
13052	JA12_Z0_P_00_001	A

NOTES:

DO NOT SCALE FROM THIS DRAWING.  
ALL DIMENSIONS TO BE CHECKED ON SITE.  
ALL OMISSIONS AND DISCREPANCIES TO BE REPORTED TO THE ARCHITECT IMMEDIATELY.

ALL RIGHTS RESERVED. THIS WORK IS COPYRIGHT AND CANNOT BE REPRODUCED OR COPIED OR MODIFIED IN ANY FORM OR BY ANY MEANS, GRAPHIC ELECTRONIC OR MECHANICAL, INCLUDING PHOTOCOPYING WITHOUT THE WRITTEN PERMISSION OF SQUIRE AND PARTNERS ARCHITECTS.

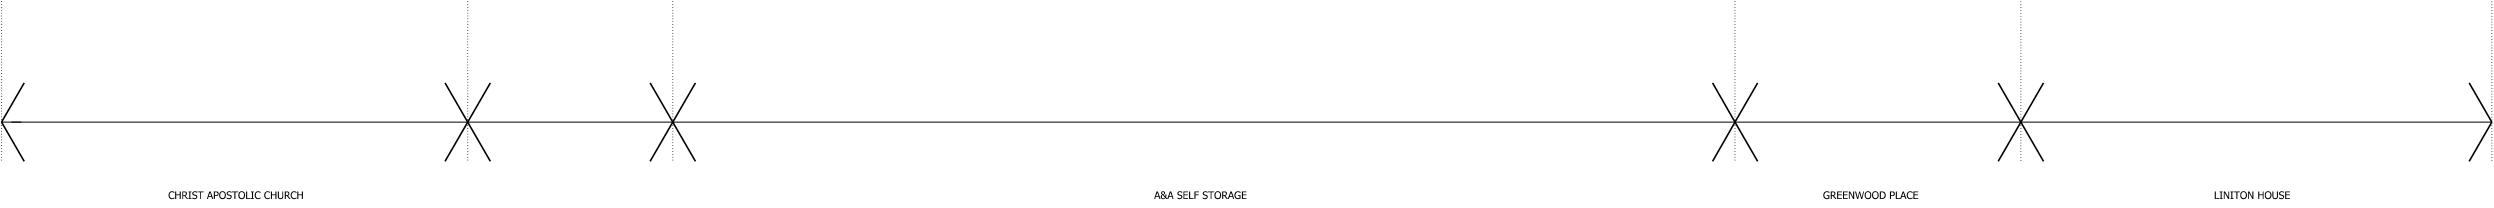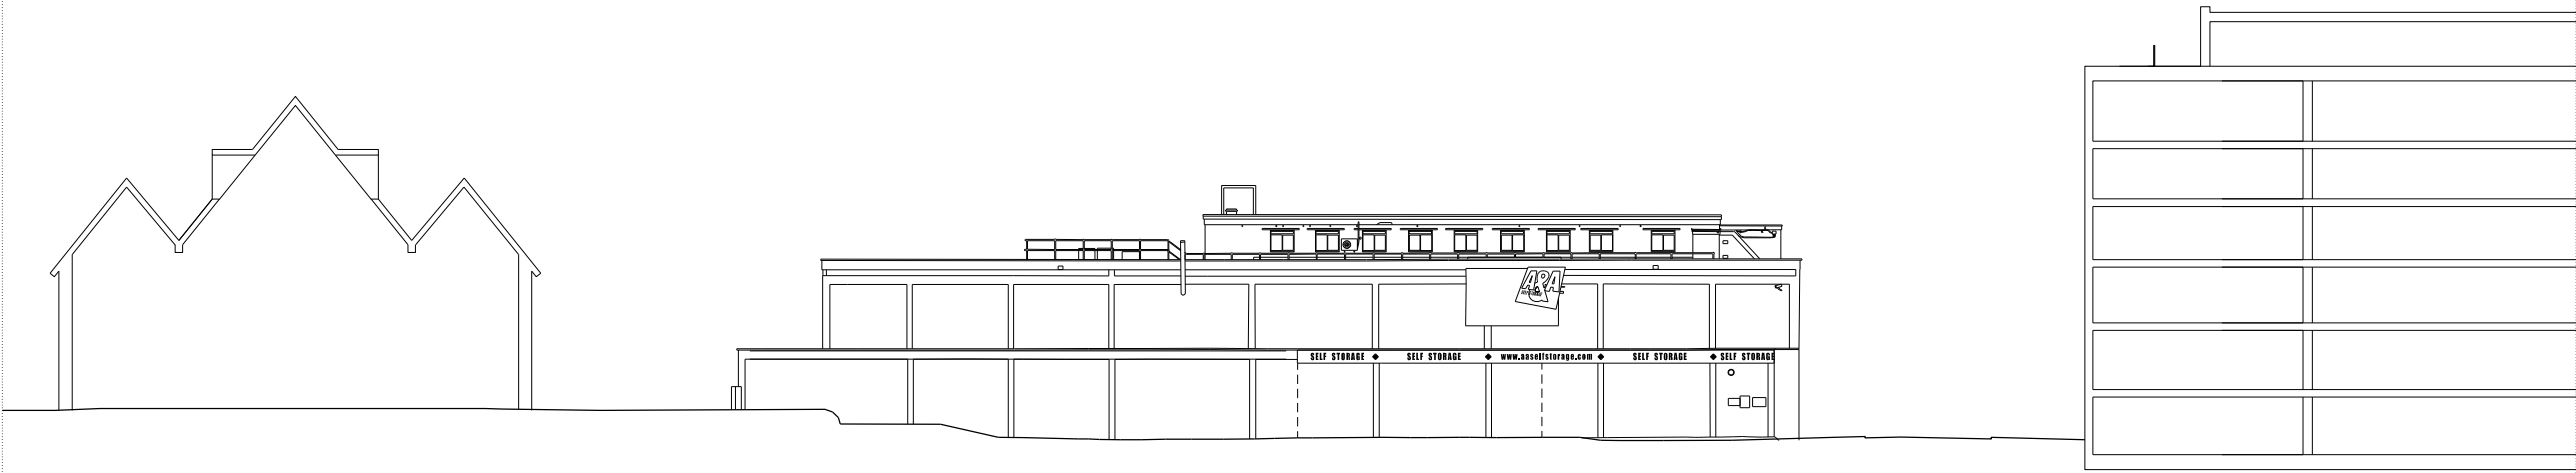

Pre-Application Revisions	23/09/16	B3	A
Issued for Planning Application	24/06/16	B3	-
Revision description	Date	Check	Rev

SQUIRE & PARTNERS

77 Wicklow Street London WC1X 9JY  
T: 020 7278 5555 F: 020 7239 0495

Info@squireandpartners.com  
www.squireandpartners.com

Project  
19-37 Highgate Road,  
London. NW5


Drawing  
Existing  
Site Section AA

Drawn	Date	Scale
RKL	14/12/15	1: 200@A1 1: 400@A3
Job number	Drawing number	Revision
13052	JA12_Z0_SS_AA_001	A

NOTES:

DO NOT SCALE FROM THIS DRAWING.  
ALL DIMENSIONS TO BE CHECKED ON SITE.  
ALL OMISSIONS AND DISCREPANCIES TO BE  
REPORTED TO THE ARCHITECT IMMEDIATELY.

ALL RIGHTS RESERVED. THIS WORK IS COPYRIGHT  
AND CANNOT BE REPRODUCED OR COPIED OR MODIFIED  
IN ANY FORM OR BY ANY MEANS, GRAPHIC ELECTRONIC  
OR MECHANICAL, INCLUDING PHOTOCOPYING WITHOUT  
THE WRITTEN PERMISSION OF SQUIRE AND PARTNERS  
ARCHITECTS.

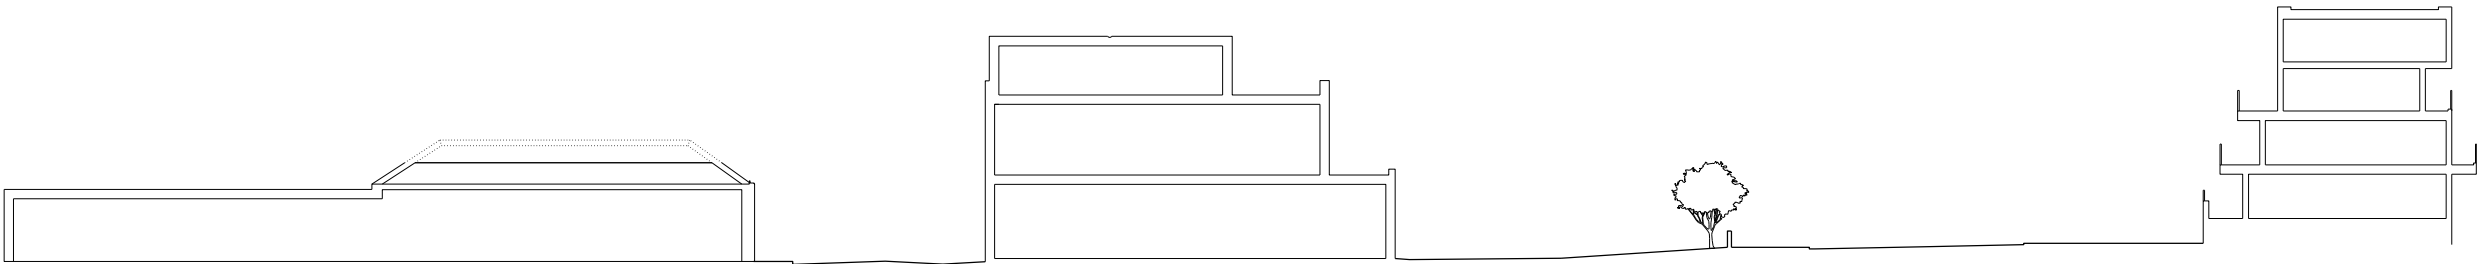

Pre-Application Revisions	23/09/16	B3	A
Issued for Planning Application	24/06/16	B3	-
Revision description	Date	Check	Rev

SQUIRE & PARTNERS

77 Wicklow Street London WC1X 9JY  
T: 020 7278 5555 F: 020 7239 0495  
Info@squireandpartners.com  
www.squireandpartners.com

Project  
19-37 Highgate Road,  
London. NW5

Drawing  
Existing  
Site Section BB

Drawn	Date	Scale
RKL	14/12/15	1: 200@A1 1: 400@A3
Job number	Drawing number	Revision
13052	JA12_Z0_SS_BB_001	A

NOTES:

DO NOT SCALE FROM THIS DRAWING.  
ALL DIMENSIONS TO BE CHECKED ON SITE.  
ALL OMISSIONS AND DISCREPANCIES TO BE  
REPORTED TO THE ARCHITECT IMMEDIATELY.

ALL RIGHTS RESERVED. THIS WORK IS COPYRIGHT  
AND CANNOT BE REPRODUCED OR COPIED OR MODIFIED  
IN ANY FORM OR BY ANY MEANS, GRAPHIC ELECTRONIC  
OR MECHANICAL, INCLUDING PHOTOCOPYING WITHOUT  
THE WRITTEN PERMISSION OF SQUIRE AND PARTNERS  
ARCHITECTS.



Pre-Application Revisions	23/09/16	B3	A
Issued for Planning Application	24/06/16	B3	-
Revision description	Date	Check	Rev

## SQUIRE & PARTNERS


77 Wicklow Street London WC1X 9JY  
T: 020 7278 5555 F: 020 7239 0495

Info@squireandpartners.com  
www.squireandpartners.com

Project  
**19-37 Highgate Road,  
London. NW5**

Drawing  
**Existing  
South East Elevation**

Drawn	Date	Scale
RKL	14/12/15	1: 200@A1 1: 400@A3
Job number	Drawing number	Revision
13052	JA12_Z0_E_SE_001	A

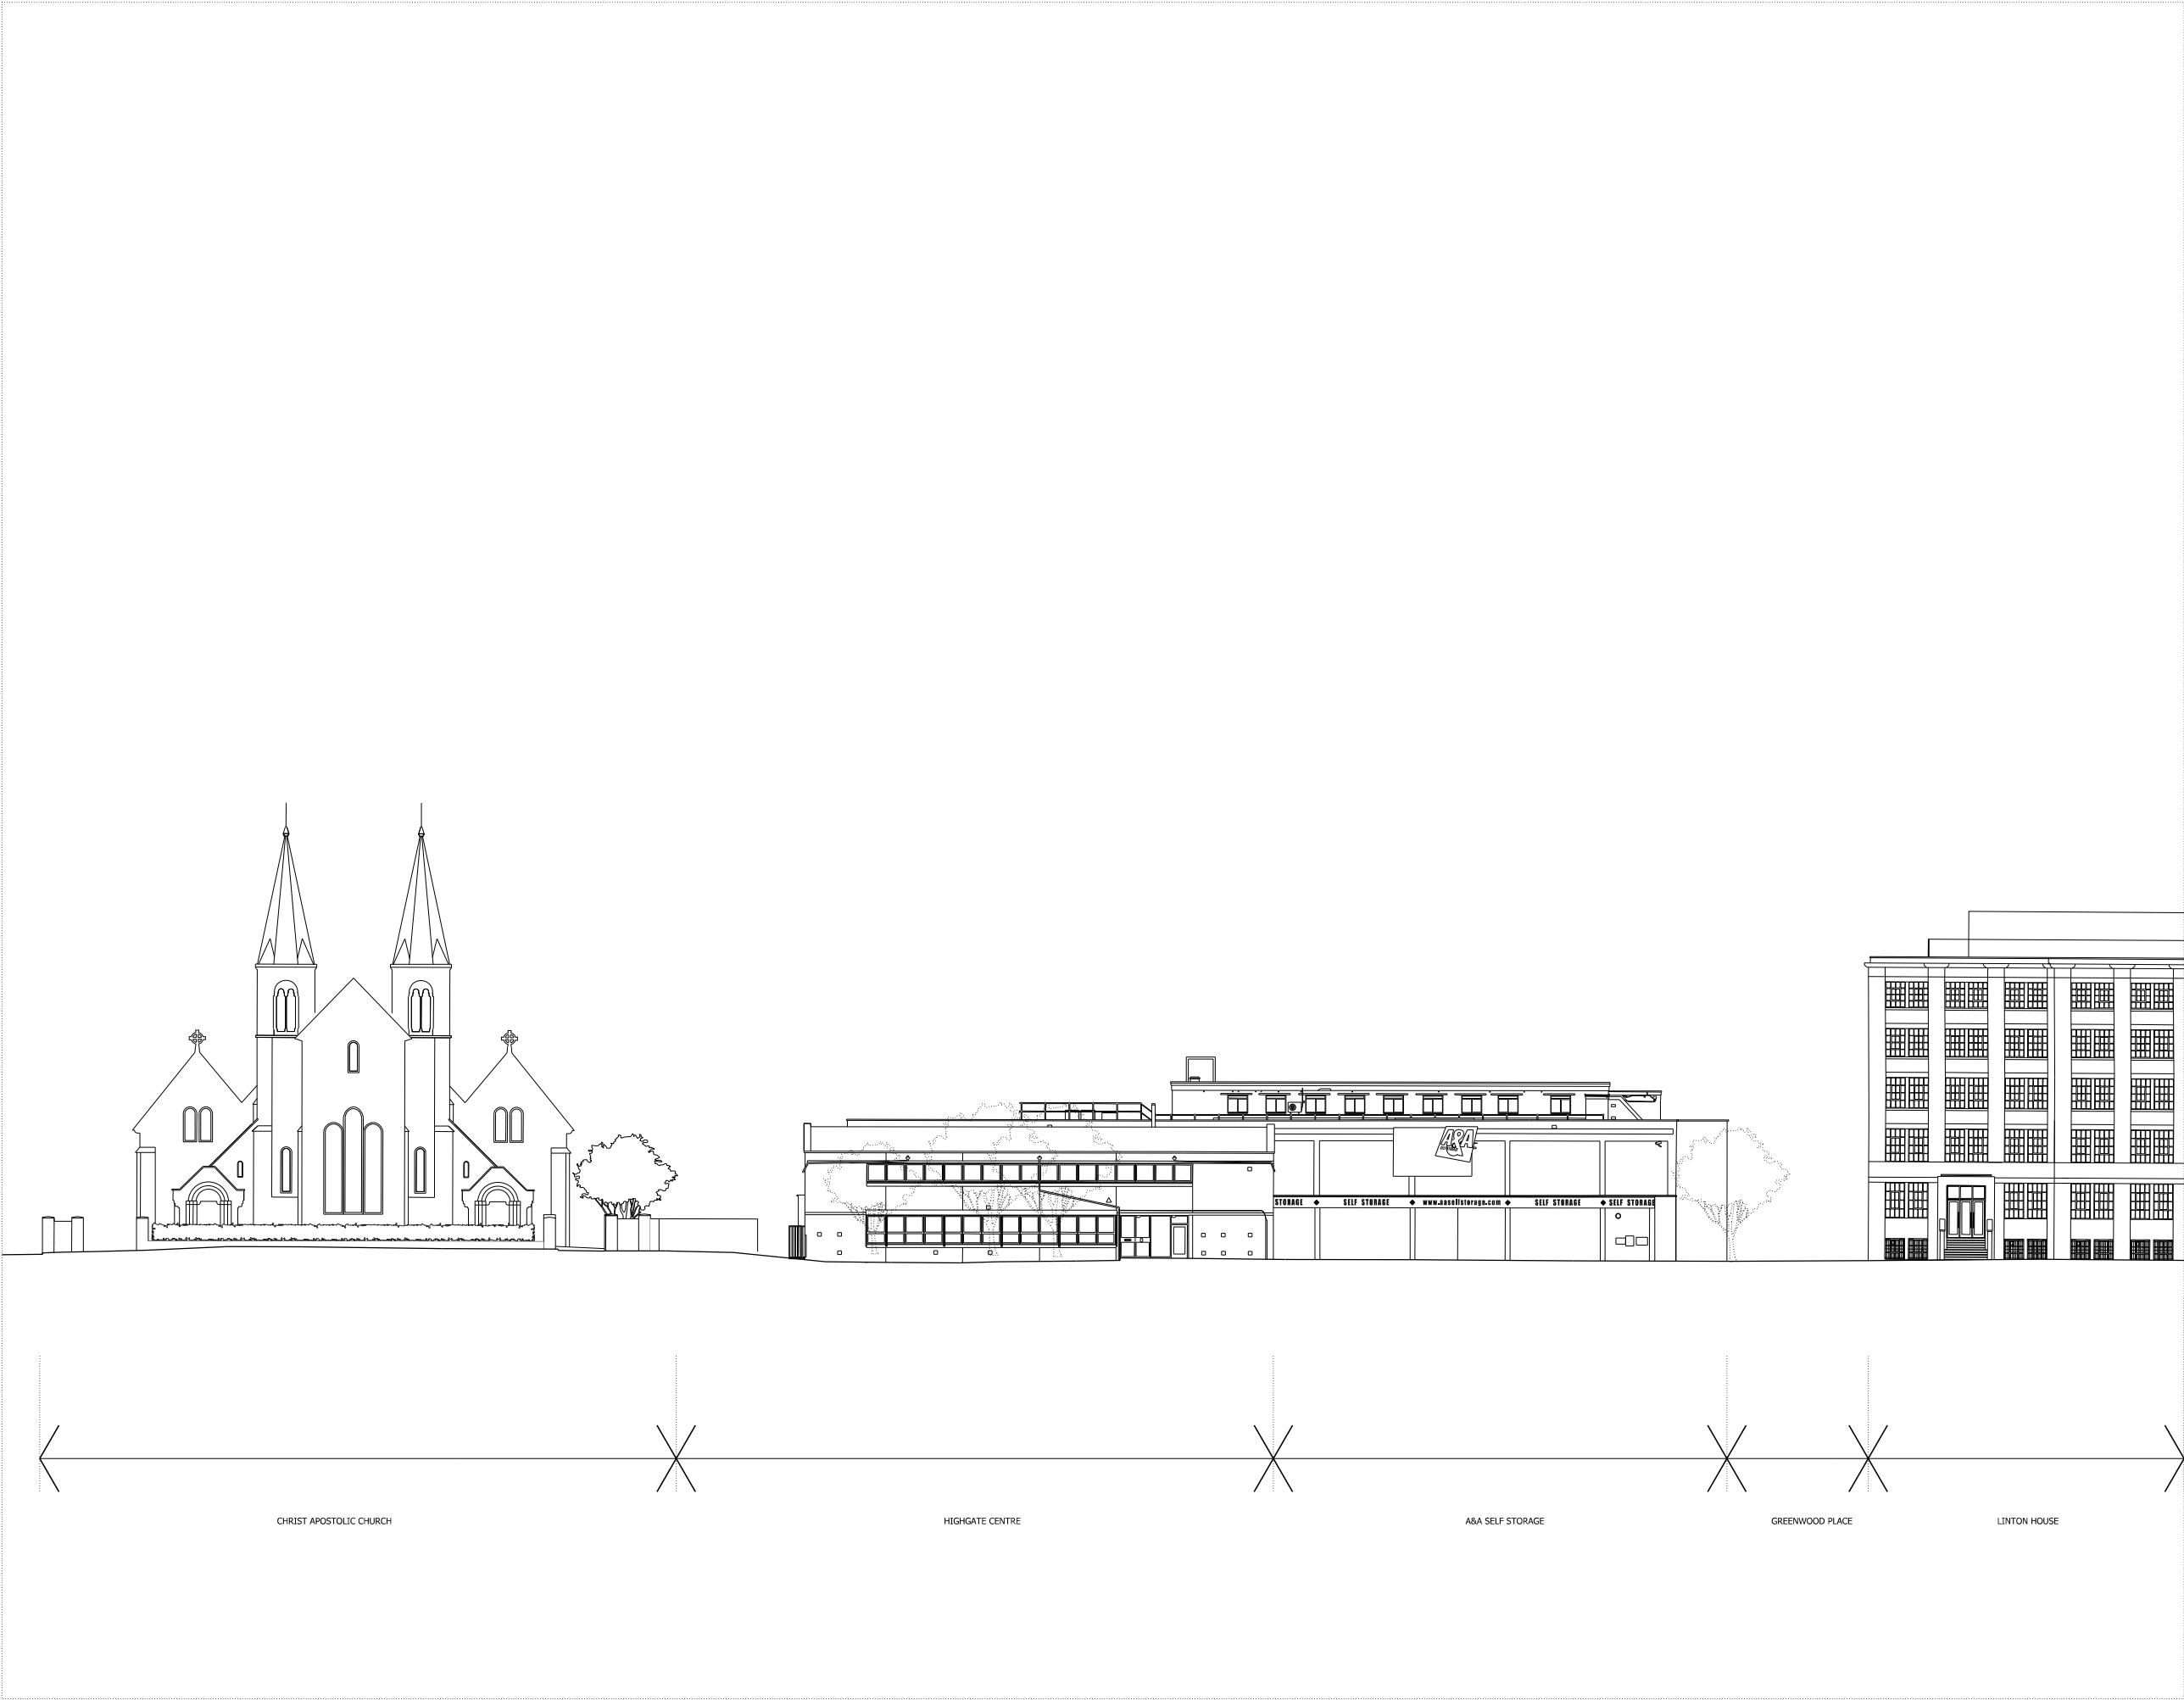

NOTES:

DO NOT SCALE FROM THIS DRAWING.  
ALL DIMENSIONS TO BE CHECKED ON SITE.  
ALL OMISSIONS AND DISCREPANCIES TO BE REPORTED TO THE ARCHITECT IMMEDIATELY.

ALL RIGHTS RESERVED. THIS WORK IS COPYRIGHT AND CANNOT BE REPRODUCED OR COPIED OR MODIFIED IN ANY FORM OR BY ANY MEANS, GRAPHIC ELECTRONIC OR MECHANICAL, INCLUDING PHOTOCOPYING WITHOUT THE WRITTEN PERMISSION OF SQUIRE AND PARTNERS ARCHITECTS.



Pre-Application Revisions	23/09/16	B3	A
Issued for Planning Application	24/06/16	B3	-
Revision description	Date	Check	Rev

## SQUIRE & PARTNERS

77 Wicklow Street London WC1X 9JY  
T: 020 7278 5555 F: 020 7239 0495

Info@squireandpartners.com  
www.squireandpartners.com

Project  
19-37 Highgate Road,  
London. NW5


Drawing  
Existing Building  
North East Elevation

Drawn	Date	Scale
RKL	14/12/15	1: 200@A1 1: 400@A3
Job number	Drawing number	Revision
13052	JA12_Z0_E_NE_001	A

NOTES:

DO NOT SCALE FROM THIS DRAWING.  
ALL DIMENSIONS TO BE CHECKED ON SITE.  
ALL OMISSIONS AND DISCREPANCIES TO BE REPORTED TO THE ARCHITECT IMMEDIATELY.

ALL RIGHTS RESERVED. THIS WORK IS COPYRIGHT AND CANNOT BE REPRODUCED OR COPIED OR MODIFIED IN ANY FORM OR BY ANY MEANS, GRAPHIC ELECTRONIC OR MECHANICAL, INCLUDING PHOTOCOPYING WITHOUT THE WRITTEN PERMISSION OF SQUIRE AND PARTNERS ARCHITECTS.

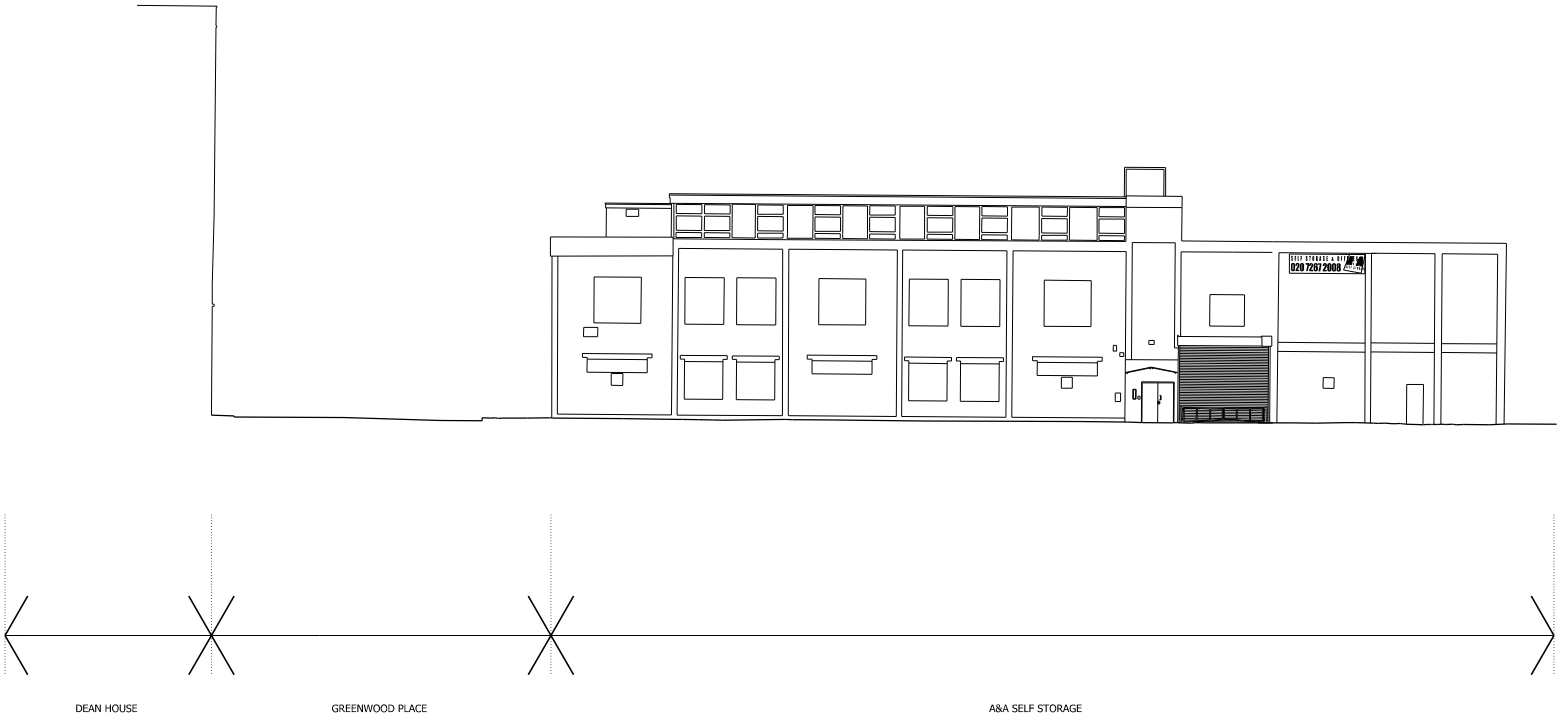

Pre-Application Revisions	23/09/16	B3	A
Issued for Planning Application	24/06/16	B3	-
Revision description	Date	Check	Rev

## SQUIRE & PARTNERS

77 Wicklow Street London WC1X 9JY  
T: 020 7278 5555 F: 020 7239 0495

Info@squireandpartners.com  
www.squireandpartners.com

Project  
19-37 Highgate Road,  
London. NW5




Drawing  
Existing  
South West Elevation

Drawn	Date	Scale
RKL	14/12/15	1: 200@A1 1: 400@A3
Job number	Drawing number	Revision
13052	JA12_Z0_E_SW_001	-

NOTES:

DO NOT SCALE FROM THIS DRAWING.  
ALL DIMENSIONS TO BE CHECKED ON SITE.  
ALL OMISSIONS AND DISCREPANCIES TO BE  
REPORTED TO THE ARCHITECT IMMEDIATELY.

ALL RIGHTS RESERVED. THIS WORK IS COPYRIGHT  
AND CANNOT BE REPRODUCED OR COPIED OR MODIFIED  
IN ANY FORM OR BY ANY MEANS, GRAPHIC ELECTRONIC  
OR MECHANICAL, INCLUDING PHOTOCOPYING WITHOUT  
THE WRITTEN PERMISSION OF SQUIRE AND PARTNERS  
ARCHITECTS.

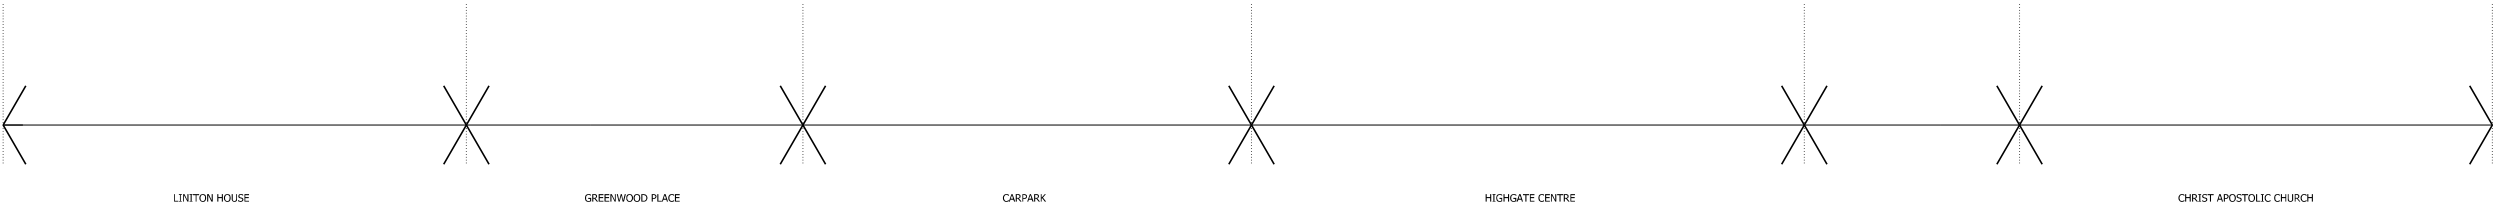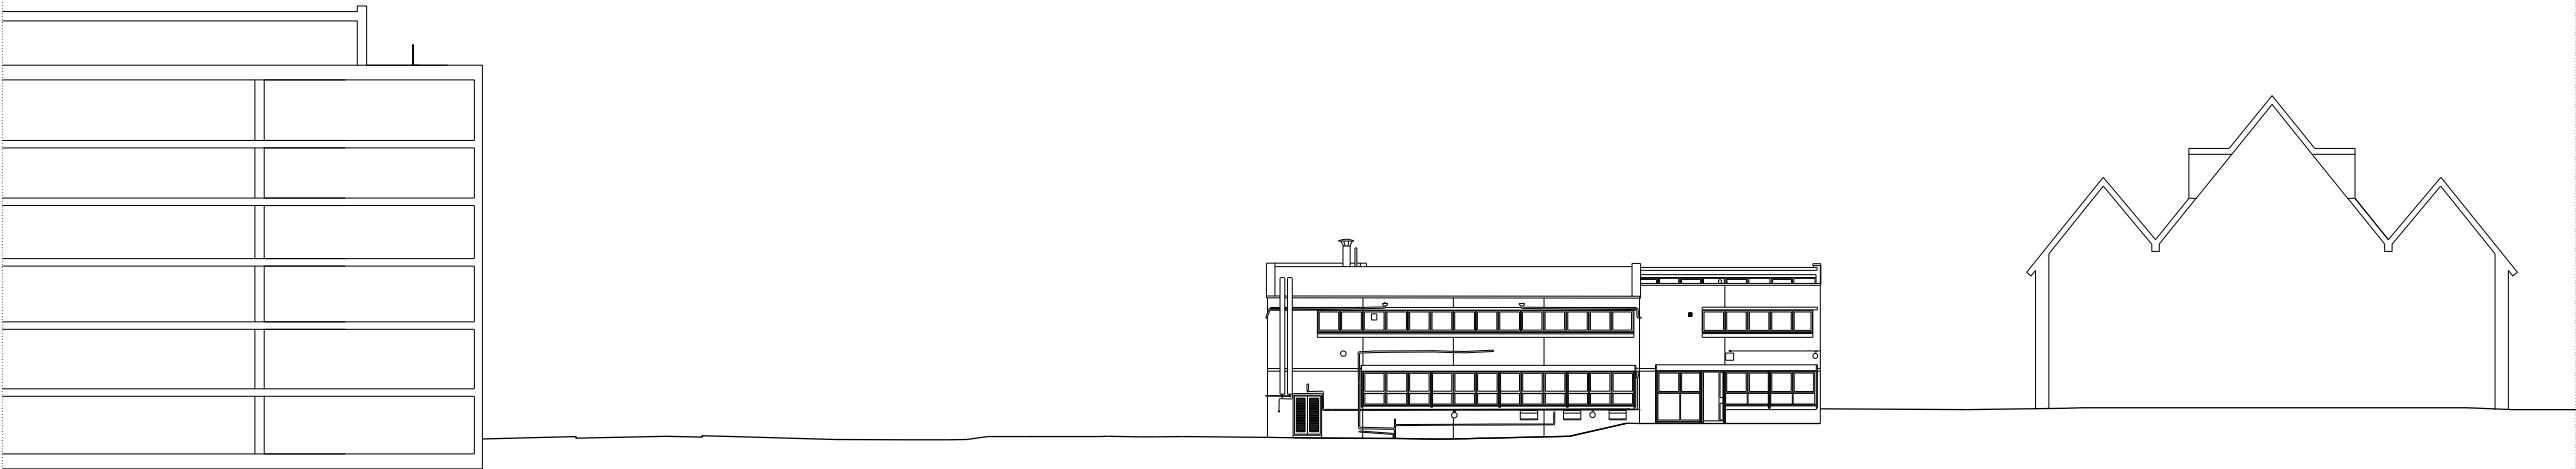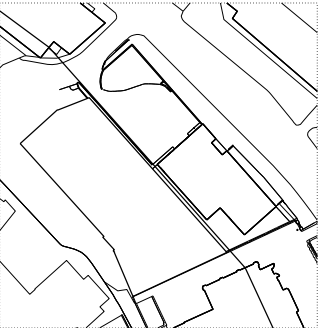

Pre-Application Revisions	23/09/16	B3	A
Issued for Planning Application	24/06/16	B3	-
Revision description	Date	Check	Rev

## SQUIRE & PARTNERS

77 Wicklow Street London WC1X 9JY  
T: 020 7278 5555 F: 020 7239 0495

Info@squireandpartners.com  
www.squireandpartners.com

Project  
19-37 Highgate Road,  
London. NW5


Drawing  
Existing  
Site Section CC

Drawn	Date	Scale
RKL	14/12/15	1: 200@A1 1: 400@A3
Job number	Drawing number	Revision
13052	JA12_Z0_SS_CC_001	-

NOTES:

DO NOT SCALE FROM THIS DRAWING.  
ALL DIMENSIONS TO BE CHECKED ON SITE.  
ALL OMISSIONS AND DISCREPANCIES TO BE  
REPORTED TO THE ARCHITECT IMMEDIATELY.

ALL RIGHTS RESERVED. THIS WORK IS COPYRIGHT  
AND CANNOT BE REPRODUCED OR COPIED OR MODIFIED  
IN ANY FORM OR BY ANY MEANS, GRAPHIC ELECTRONIC  
OR MECHANICAL, INCLUDING PHOTOCOPYING WITHOUT  
THE WRITTEN PERMISSION OF SQUIRE AND PARTNERS  
ARCHITECTS.

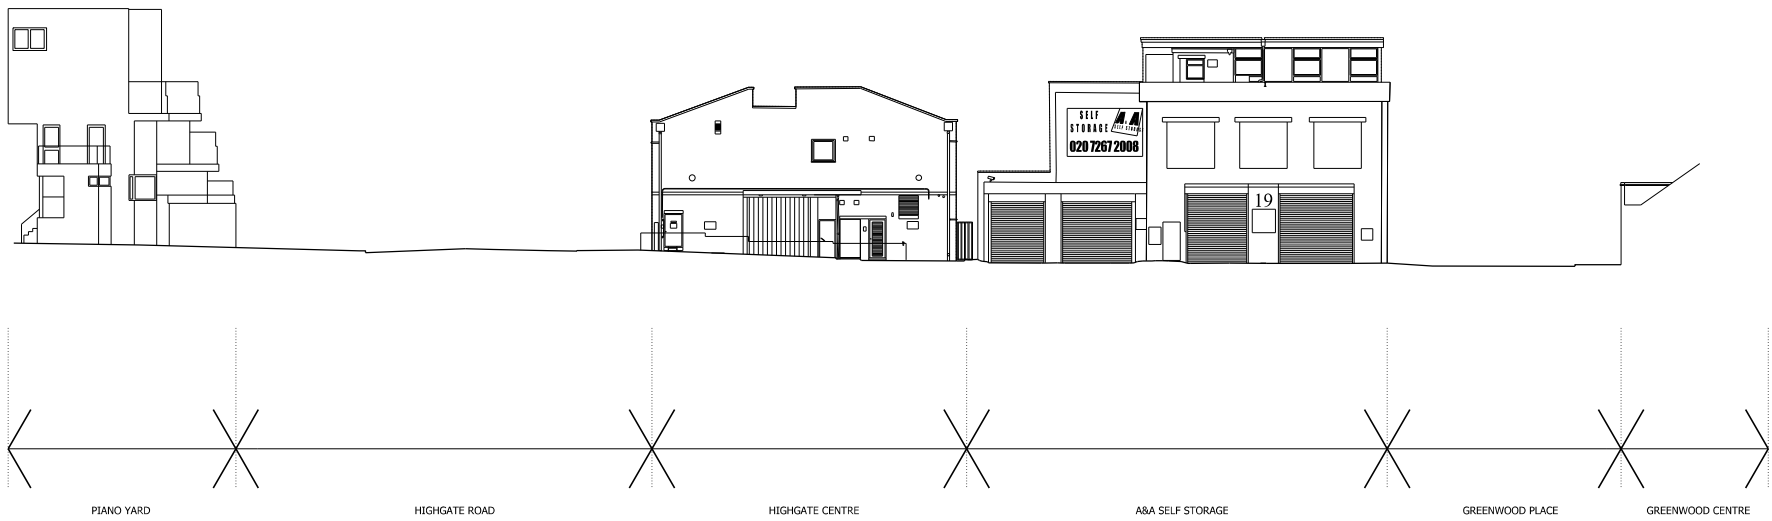

Pre-Application Revisions	23/09/16	B3	A
Issued for Planning Application	24/06/16	B3	-
Revision description	Date	Check	Rev

## SQUIRE & PARTNERS

77 Wicklow Street London WC1X 9JY  
T: 020 7278 5555 F: 020 7239 0495

Info@squireandpartners.com  
www.squireandpartners.com

Project  
19-37 Highgate Road,  
London. NW5

Drawing  
Existing  
North West Elevation

Drawn	Date	Scale
RKL	14/12/15	1: 200@A1 1: 400@A3
Job number	Drawing number	Revision
13052	JA12_Z0_E_NW_001	A