
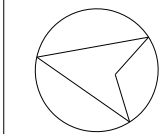


FOR PLANNING

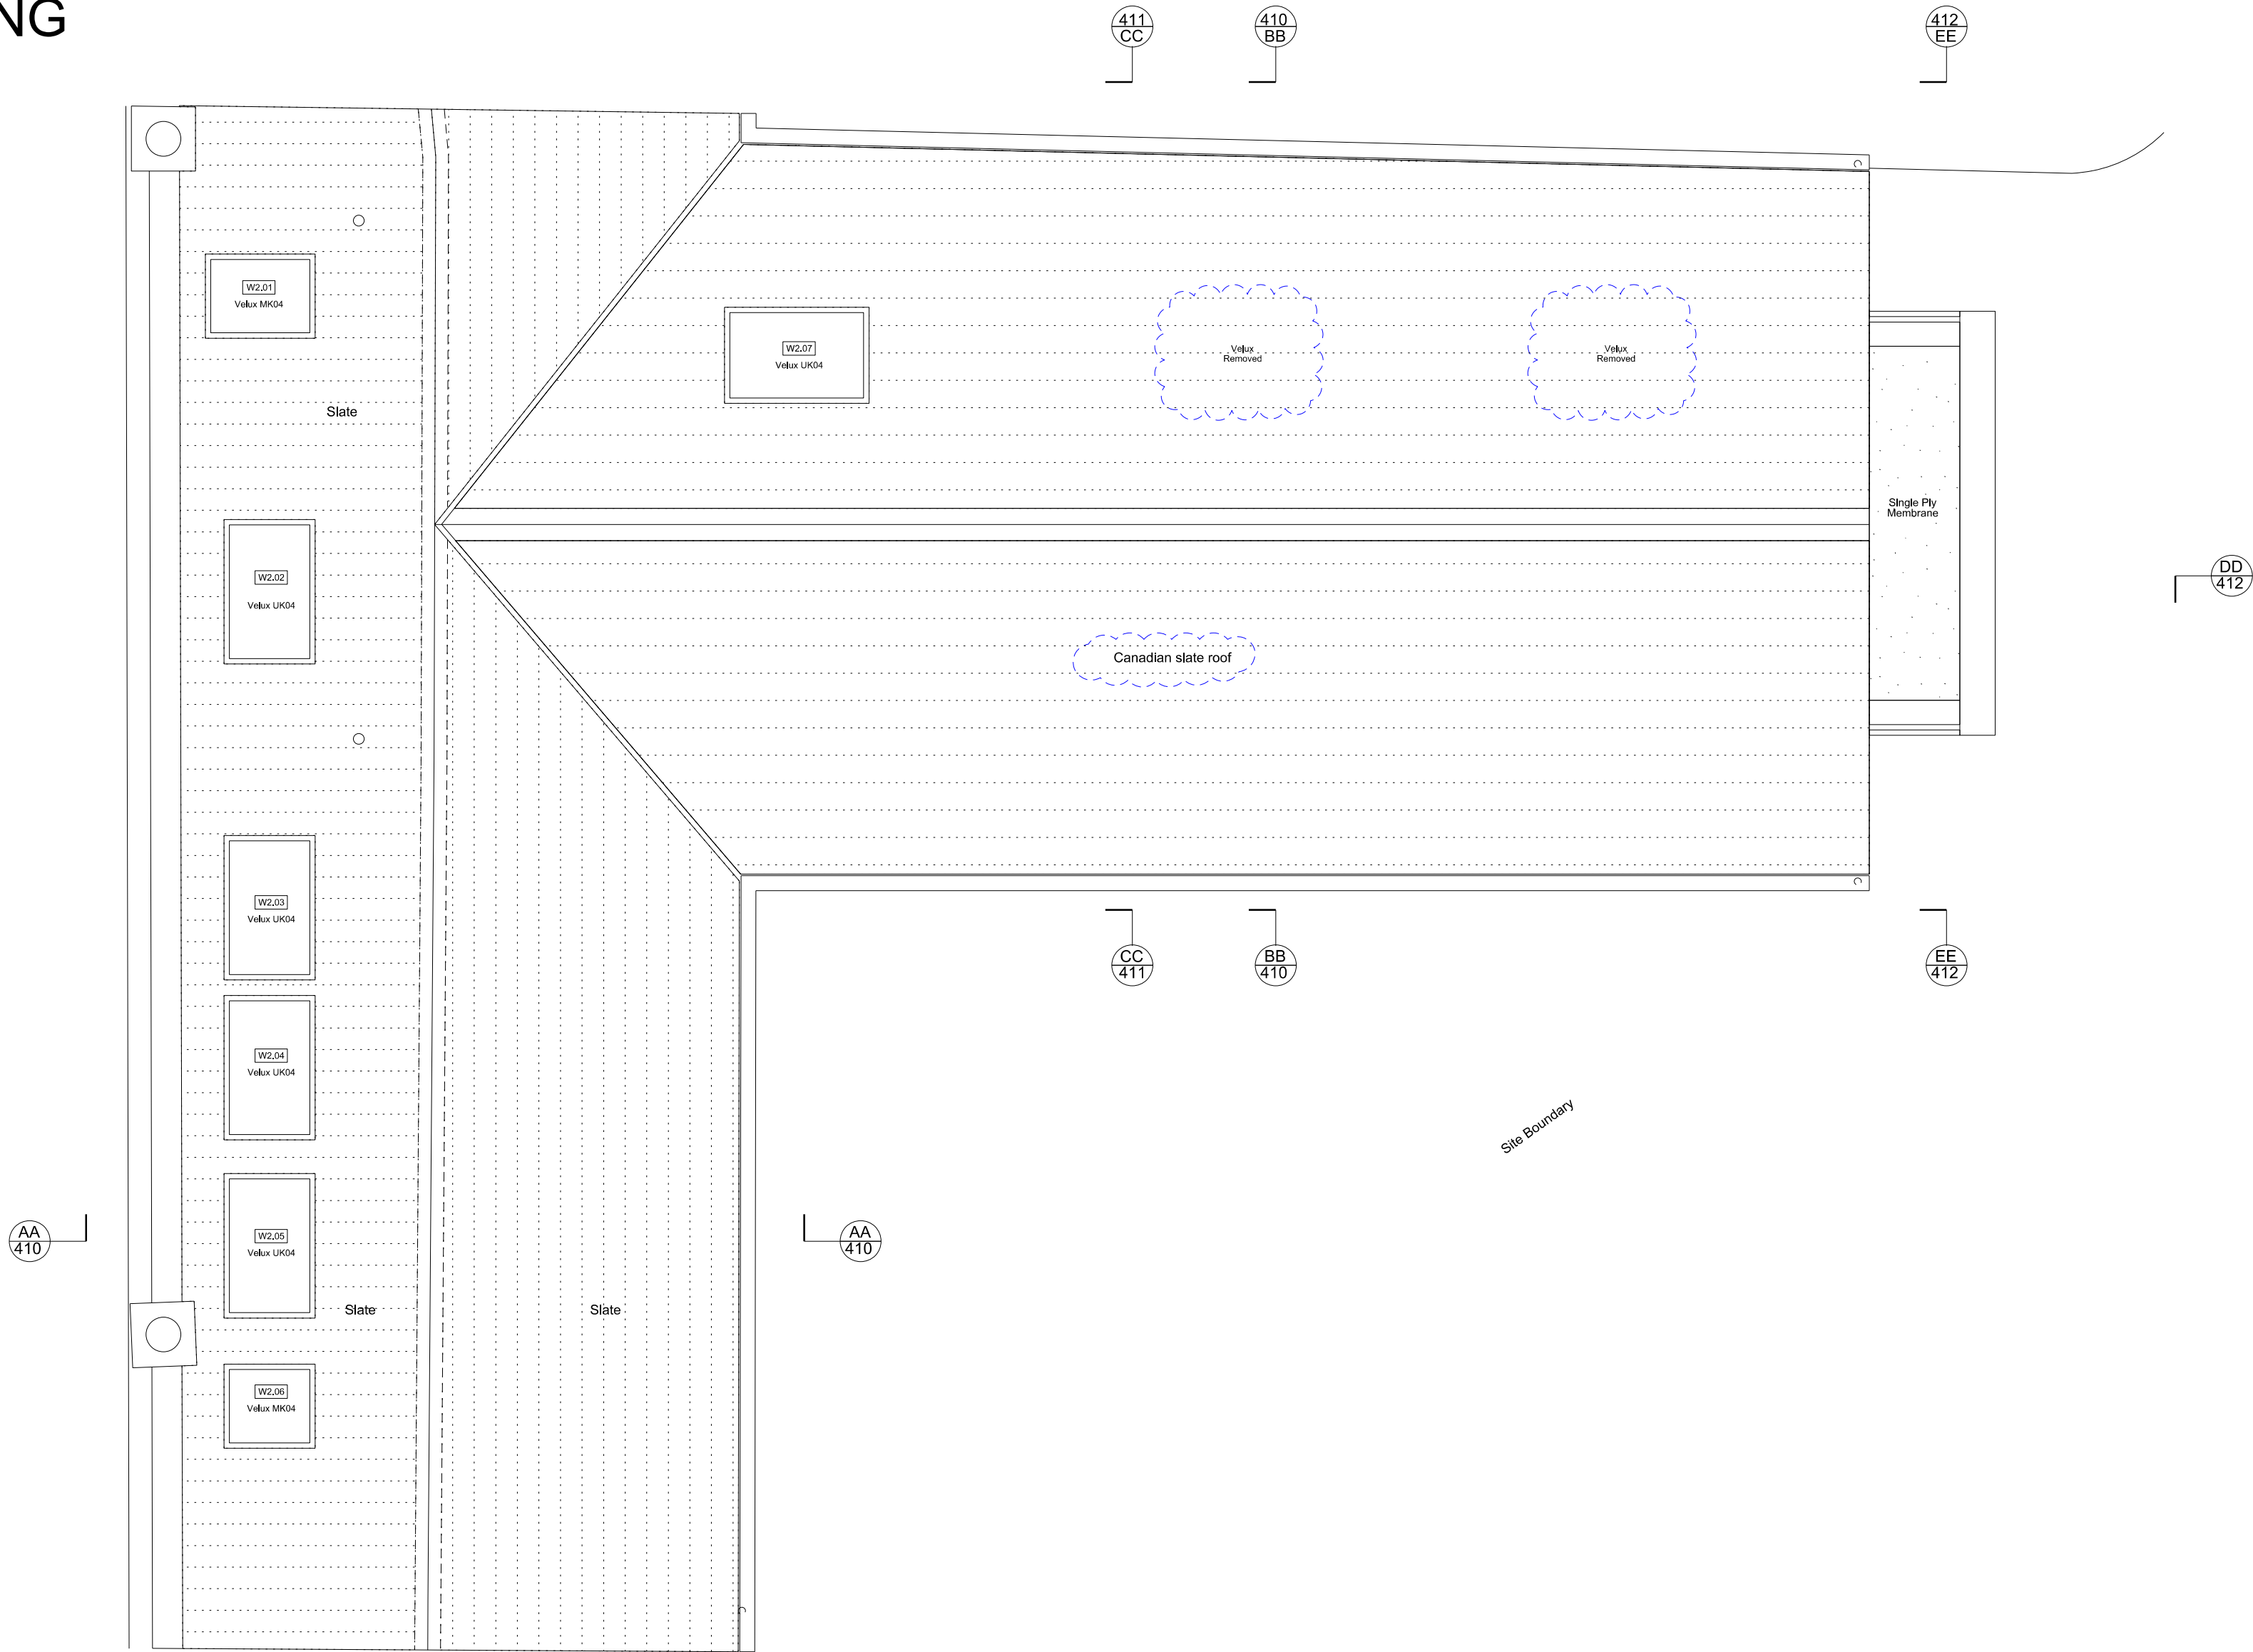

Rev	Date	Description	drawn	checked
A	15/09/2016	Non material amendment	LAB	BHE

Do not Scale. Use figured dimensions only. All dimensions to be checked on site

All drawings to be read in conjunction with the Engineers' drawings. Any discrepancies between consultants drawings to be reported to the Architect before any work commences.

The Contractor's attention is drawn to the Health & Safety matters identified in the Health & Safety plan as being potentially hazardous. These items should not be considered as a complete and final list. The Work Package Contractor's normal Health and Safety obligations still apply when undertaking constructional operations both on and off site.



Owen Architects
46 Britton Street
London
EC1M 5UU

+44 (0) 20 7608 2889 T
info@owenarchitects.co.uk

Project		Unit A - 44 St Paul's Crescent			
Title		Proposed Roof Plan			
Date	Scale @A2	Project no.	Drawing no.	Rev.	
16/11/2015	1:50	373	212	A	

© Owen Architects