


PLEASE NOTE:

1. ALL DIMENSIONS TO BE CHECKED ON SITE BEFORE FABRICATION.
2. CONTRACTOR TO REFER TO ENGINEER'S DRAWINGS BEFORE PROCEEDING WITH WORKS.
3. ALL DRAWINGS AND DESIGNS ARE COVERED BY DESIGN RIGHT (INTELLECTUAL PROPERTY) AND MAY NOT BE DISTRIBUTED, COPIED OR ISSUED WITHOUT WRITTEN PERMISSION OF XUL ARCHITECTURE.
4. ALL DESIGN CONCEPTS ARE THE SOLE PROPERTY OF XUL ARCHITECTURE AND NO ADAPTATIONS, REPRODUCTIONS OR COPIES MAY BE MADE WITHOUT WRITTEN PERMISSION OF XUL ARCHITECTURE.
5. THESE DRAWINGS ARE SUBJECT TO ANY VARIATION REQUIRED OR RECOMMENDATION BY ANY STATUTORY AUTHORITY, OR FOR THE BETTER CARRYING OUT OF THE WORKS.
6. SAMPLES TO BE PROVIDED BY CONTRACTOR FOR XUL ARCHITECTURE APPROVAL.
7. ALL FINISHES TO XUL ARCHITECTURE SATISFACTION, SHALL BE APPROVED BY XUL ARCHITECTURE BEFORE CONSTRUCTION.


ADDITIONAL NOTES:

REVISIONS			
No	Date	Description Issue For	Issue By
00	11/03/16	INFORMATION	JH
01	01/04/16	PLANNING	JH
02	21/04/16	PLANNING	TH
02	22/09/16	PLANNING	TH


Client	PRIVATE CLIENT		
Project	14 Dalemham Mews London NW3 5DB		
Title	APPROVED Change of Use Application Application Ref: 2016/1806/P		
Scale	1:100@A3	Dwg. No.	Rev.
Date	22/09/2016	APP-03	02
Drawn	Project Number		
TH	1602		
Checked	SS		

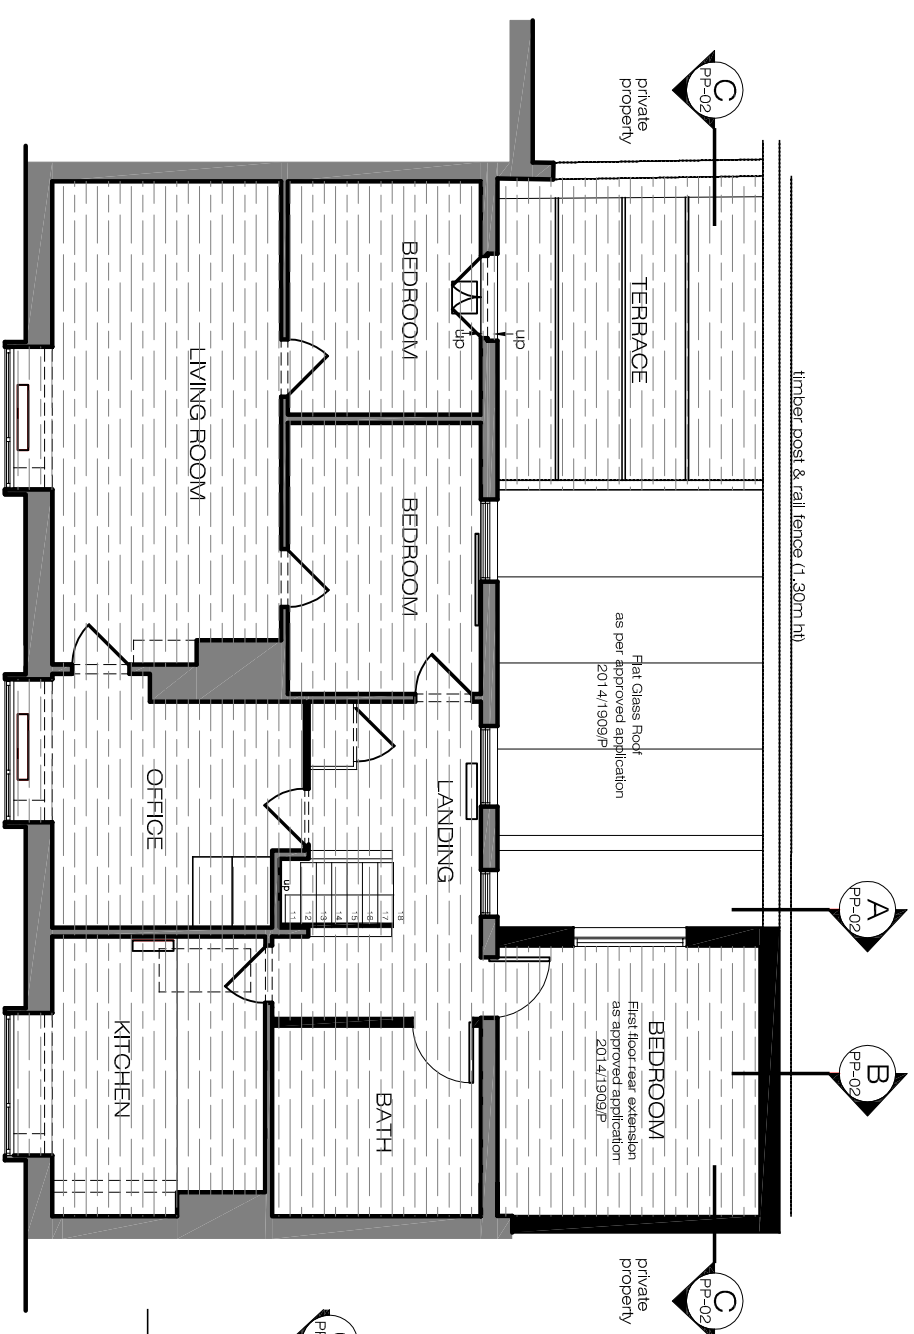

PROPOSED
First Floor Plan
SCALE 1:100@A3

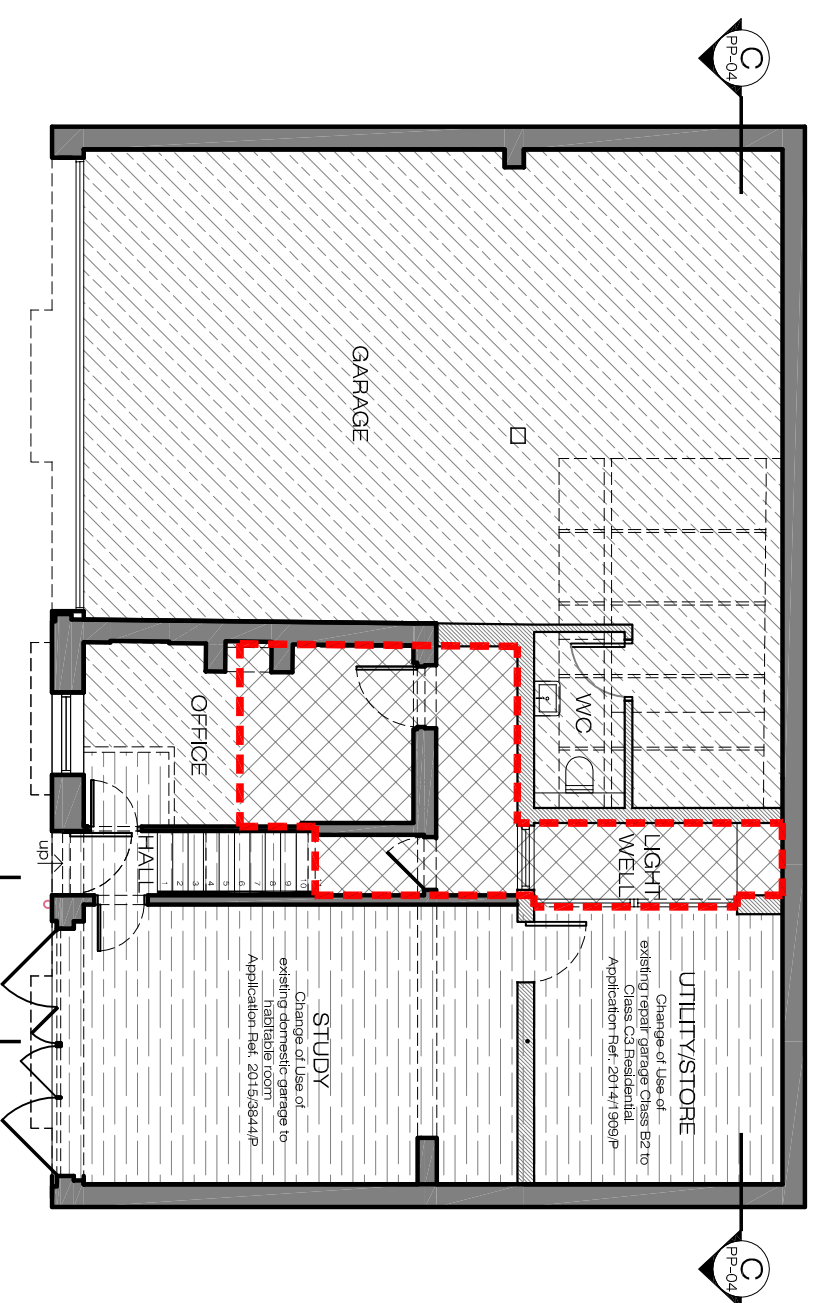

PROPOSED
Ground Floor Plan
SCALE 1:100@A3

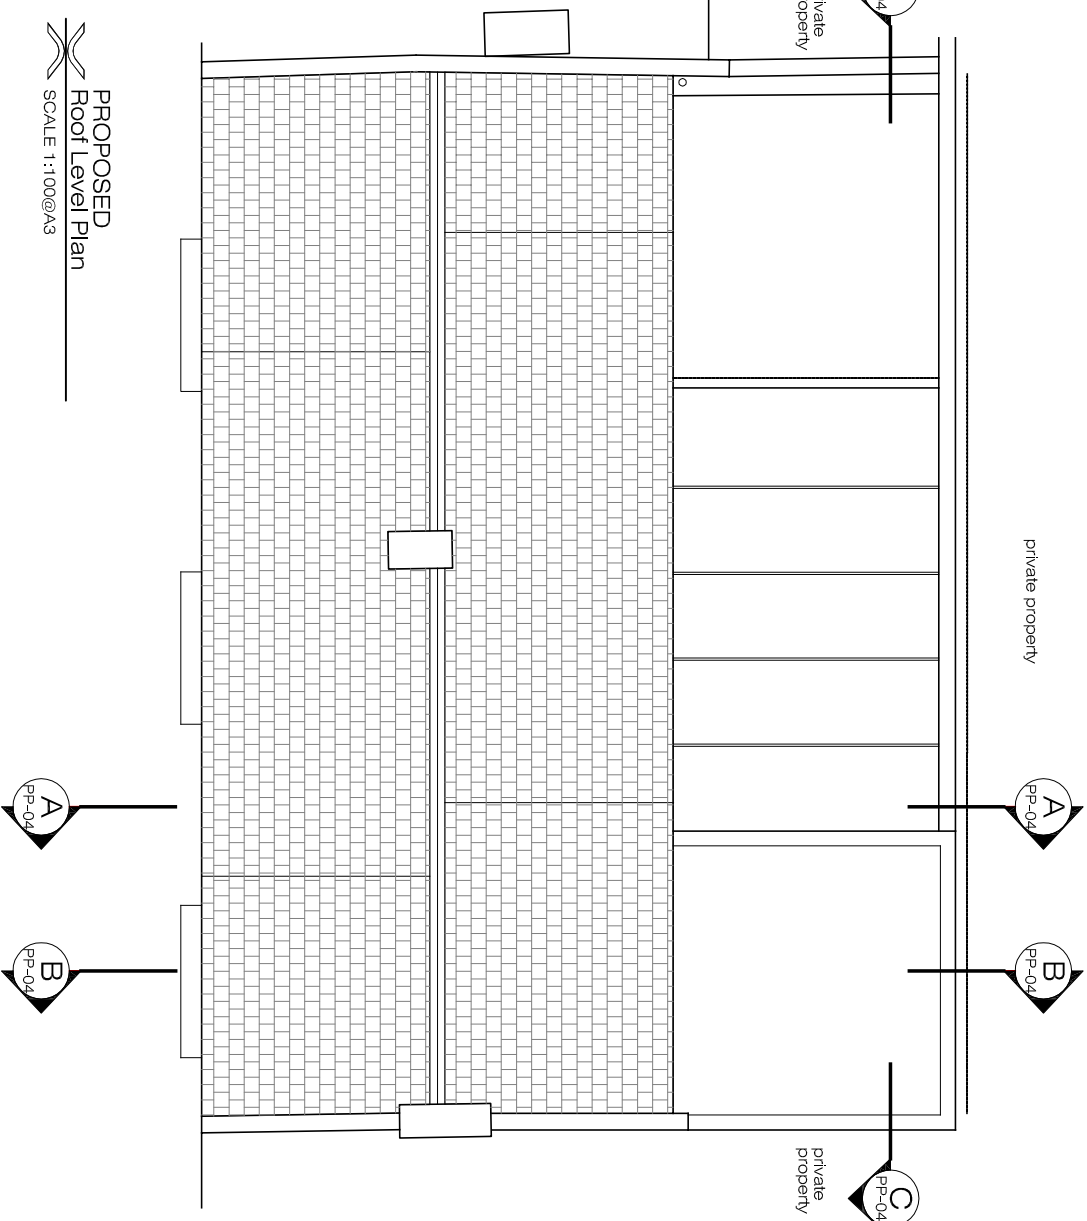

PROPOSED
Roof Level Plan
SCALE 1:100@A3

