


0 10 20 30 40 50 mm S/1:100

Building returns
on the spiky

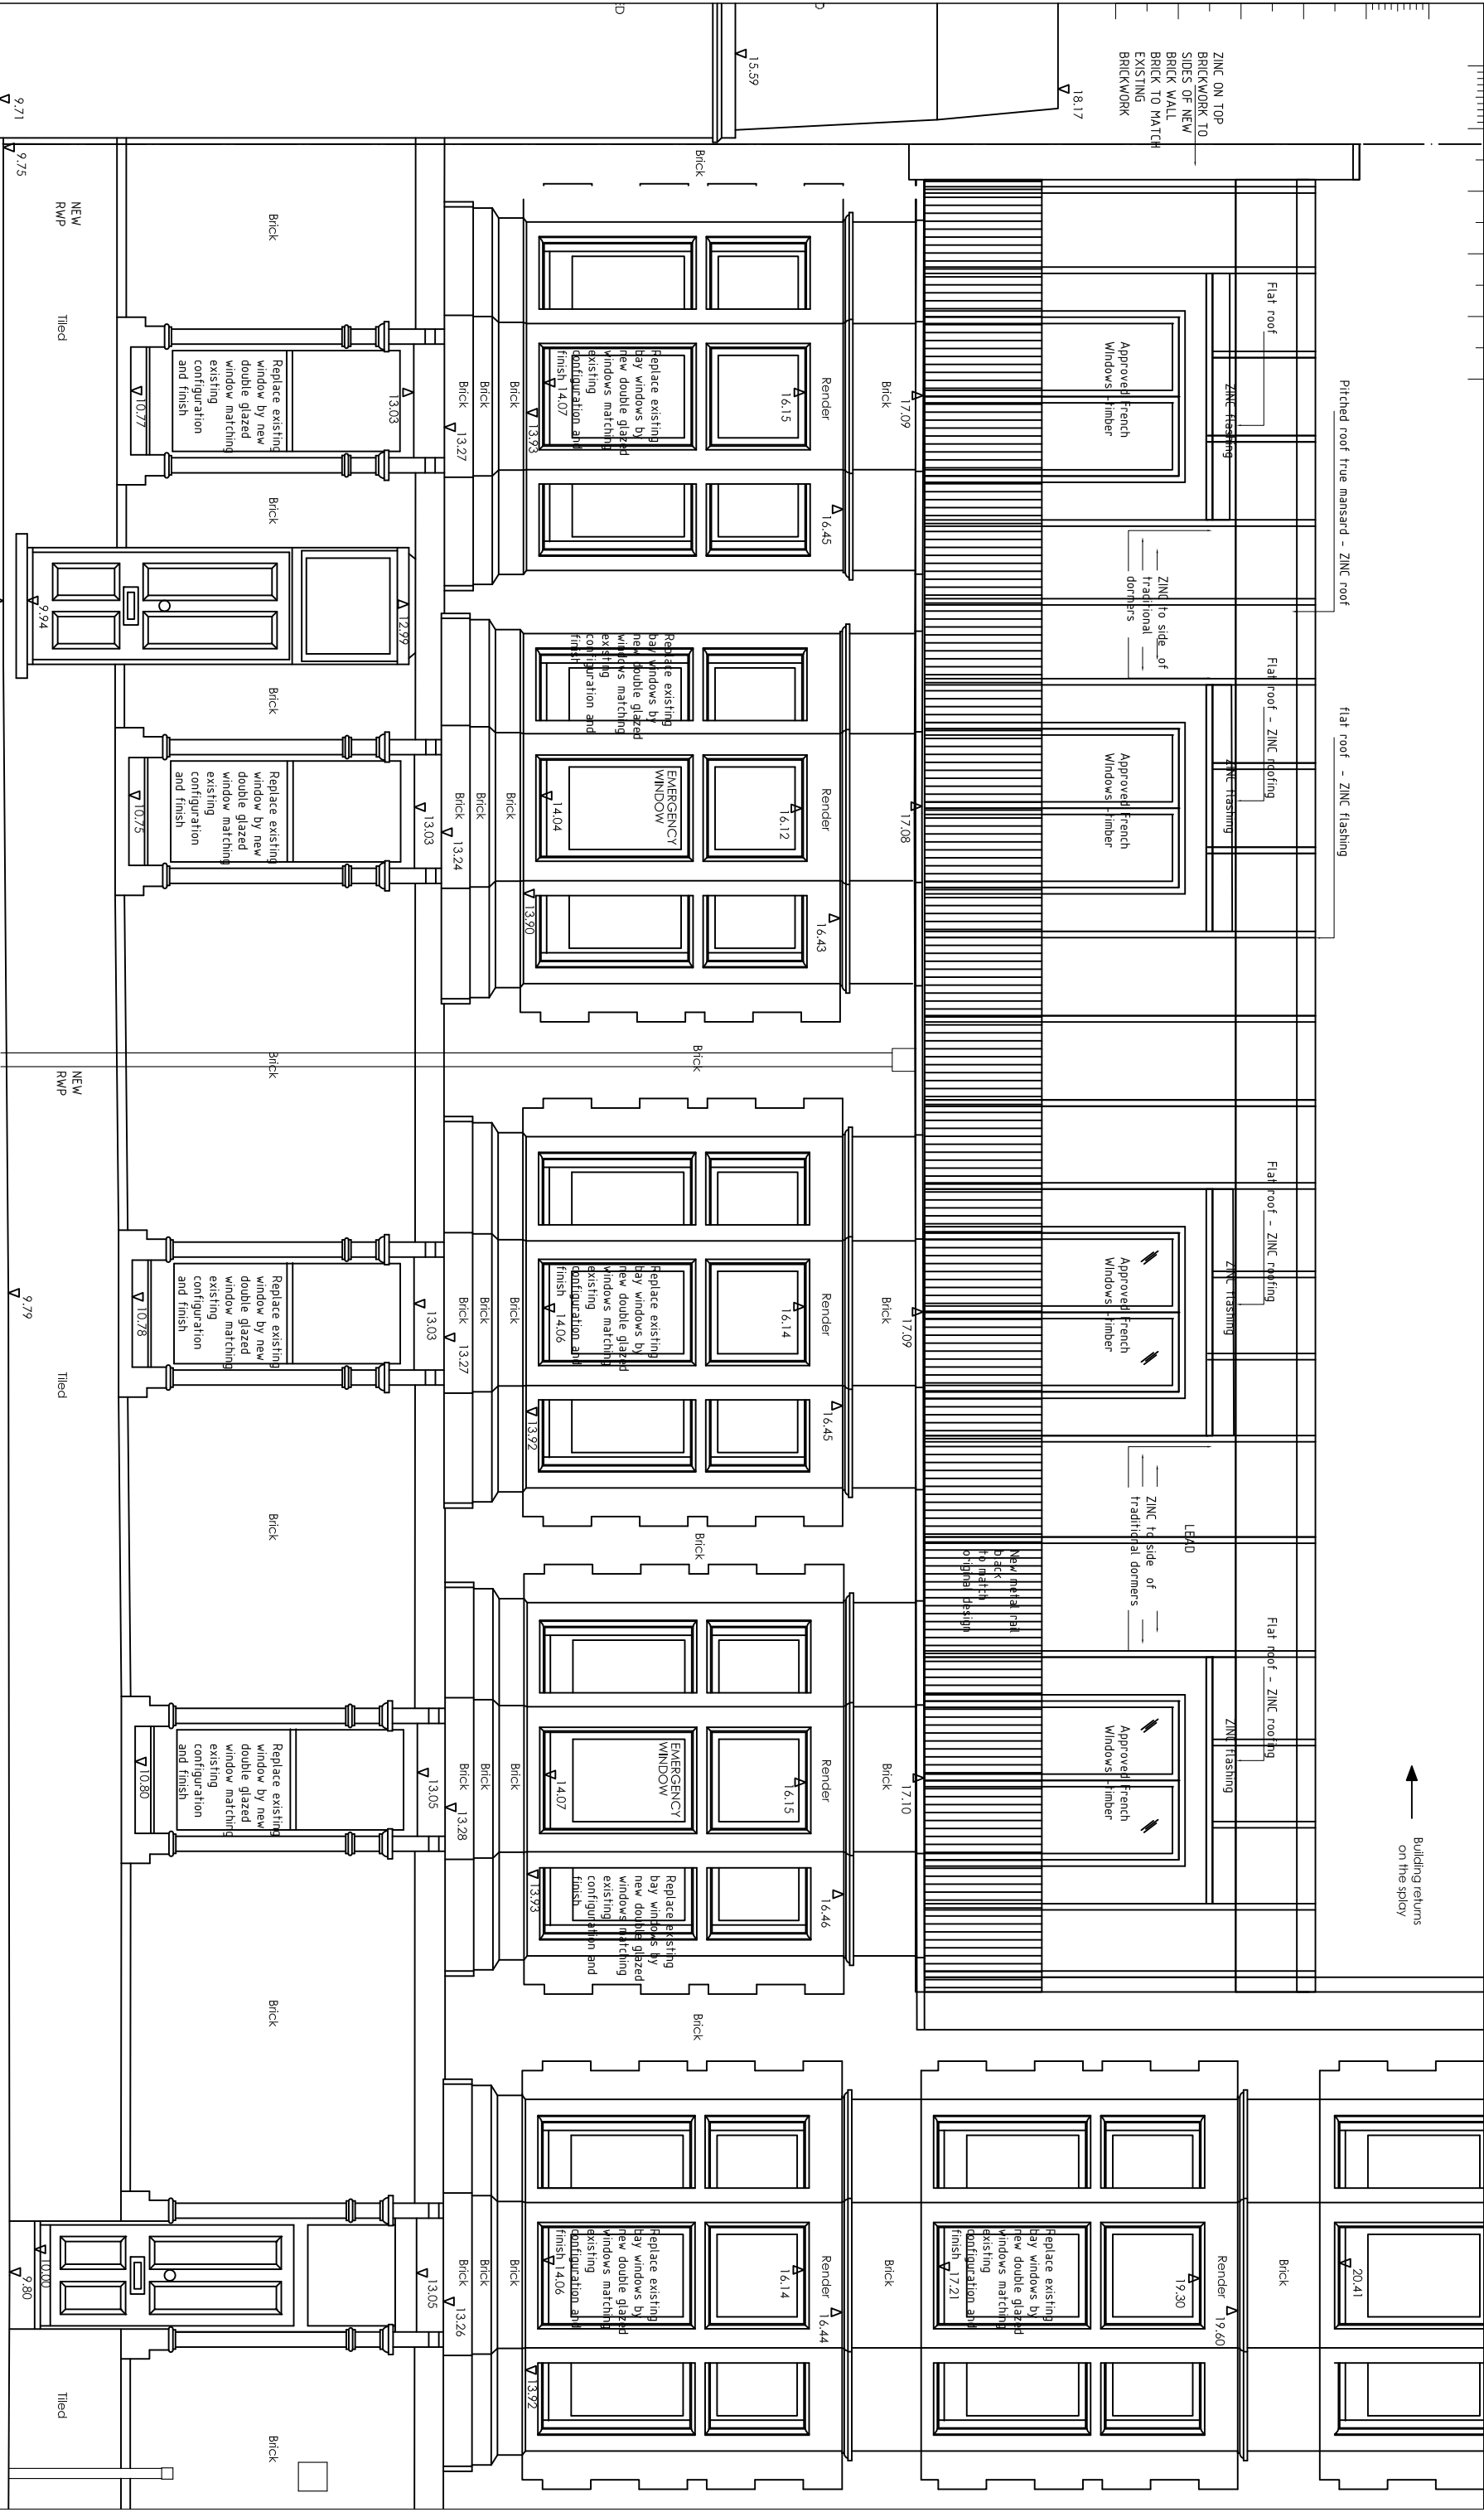

NEWS
No 14, NORTHINGTON STREET
No 12 NORTHINGTON STREET

			CLIENT:	PROJECT:	SCALE:	DESIGN/DRAWN:	CHECKED:	DATE:	© Copyright to all designs, notes and drawings remains with P-U-R-A LTD subject to written authorization. • All dimensions in mm unless noted otherwise. • All dimensions and levels to be checked on site. Their accuracy cannot be guaranteed and therefore cannot be used for fabrication, manufacture or construction. • Contractor to be responsible for all requirements and restrictions due to local rates. Contractor to report if there is any discrepancy in the drawings to P-U-R-A LTD in time to specify alternatives. • This drawing is to be read together with all other relevant drawings. • Do not scale from this drawing.	P-U-R-A Ltd 36 Gloucester Avenue, Pinrose Hill NW1 7BB - LONDON Info@p-u-r-a.com www.p-u-r-a.com +44-(0)2072 849 763	
		CLIENT	12-14, Northington Street, WC1 2NW, London.	1:50	CH	CH	01.02.16				
REV	DATE	BY	DESCRIPTION	DRAWING TITLE:	FORMAT:	PROJECT No:	DRAWING No:	REV:			
DRAWING STATUS:			P-U-R-A. LTD		FRONT ELEVATION AS PROPOSED	A3	0995	20-111A			
I N F O R M A T I O N											