


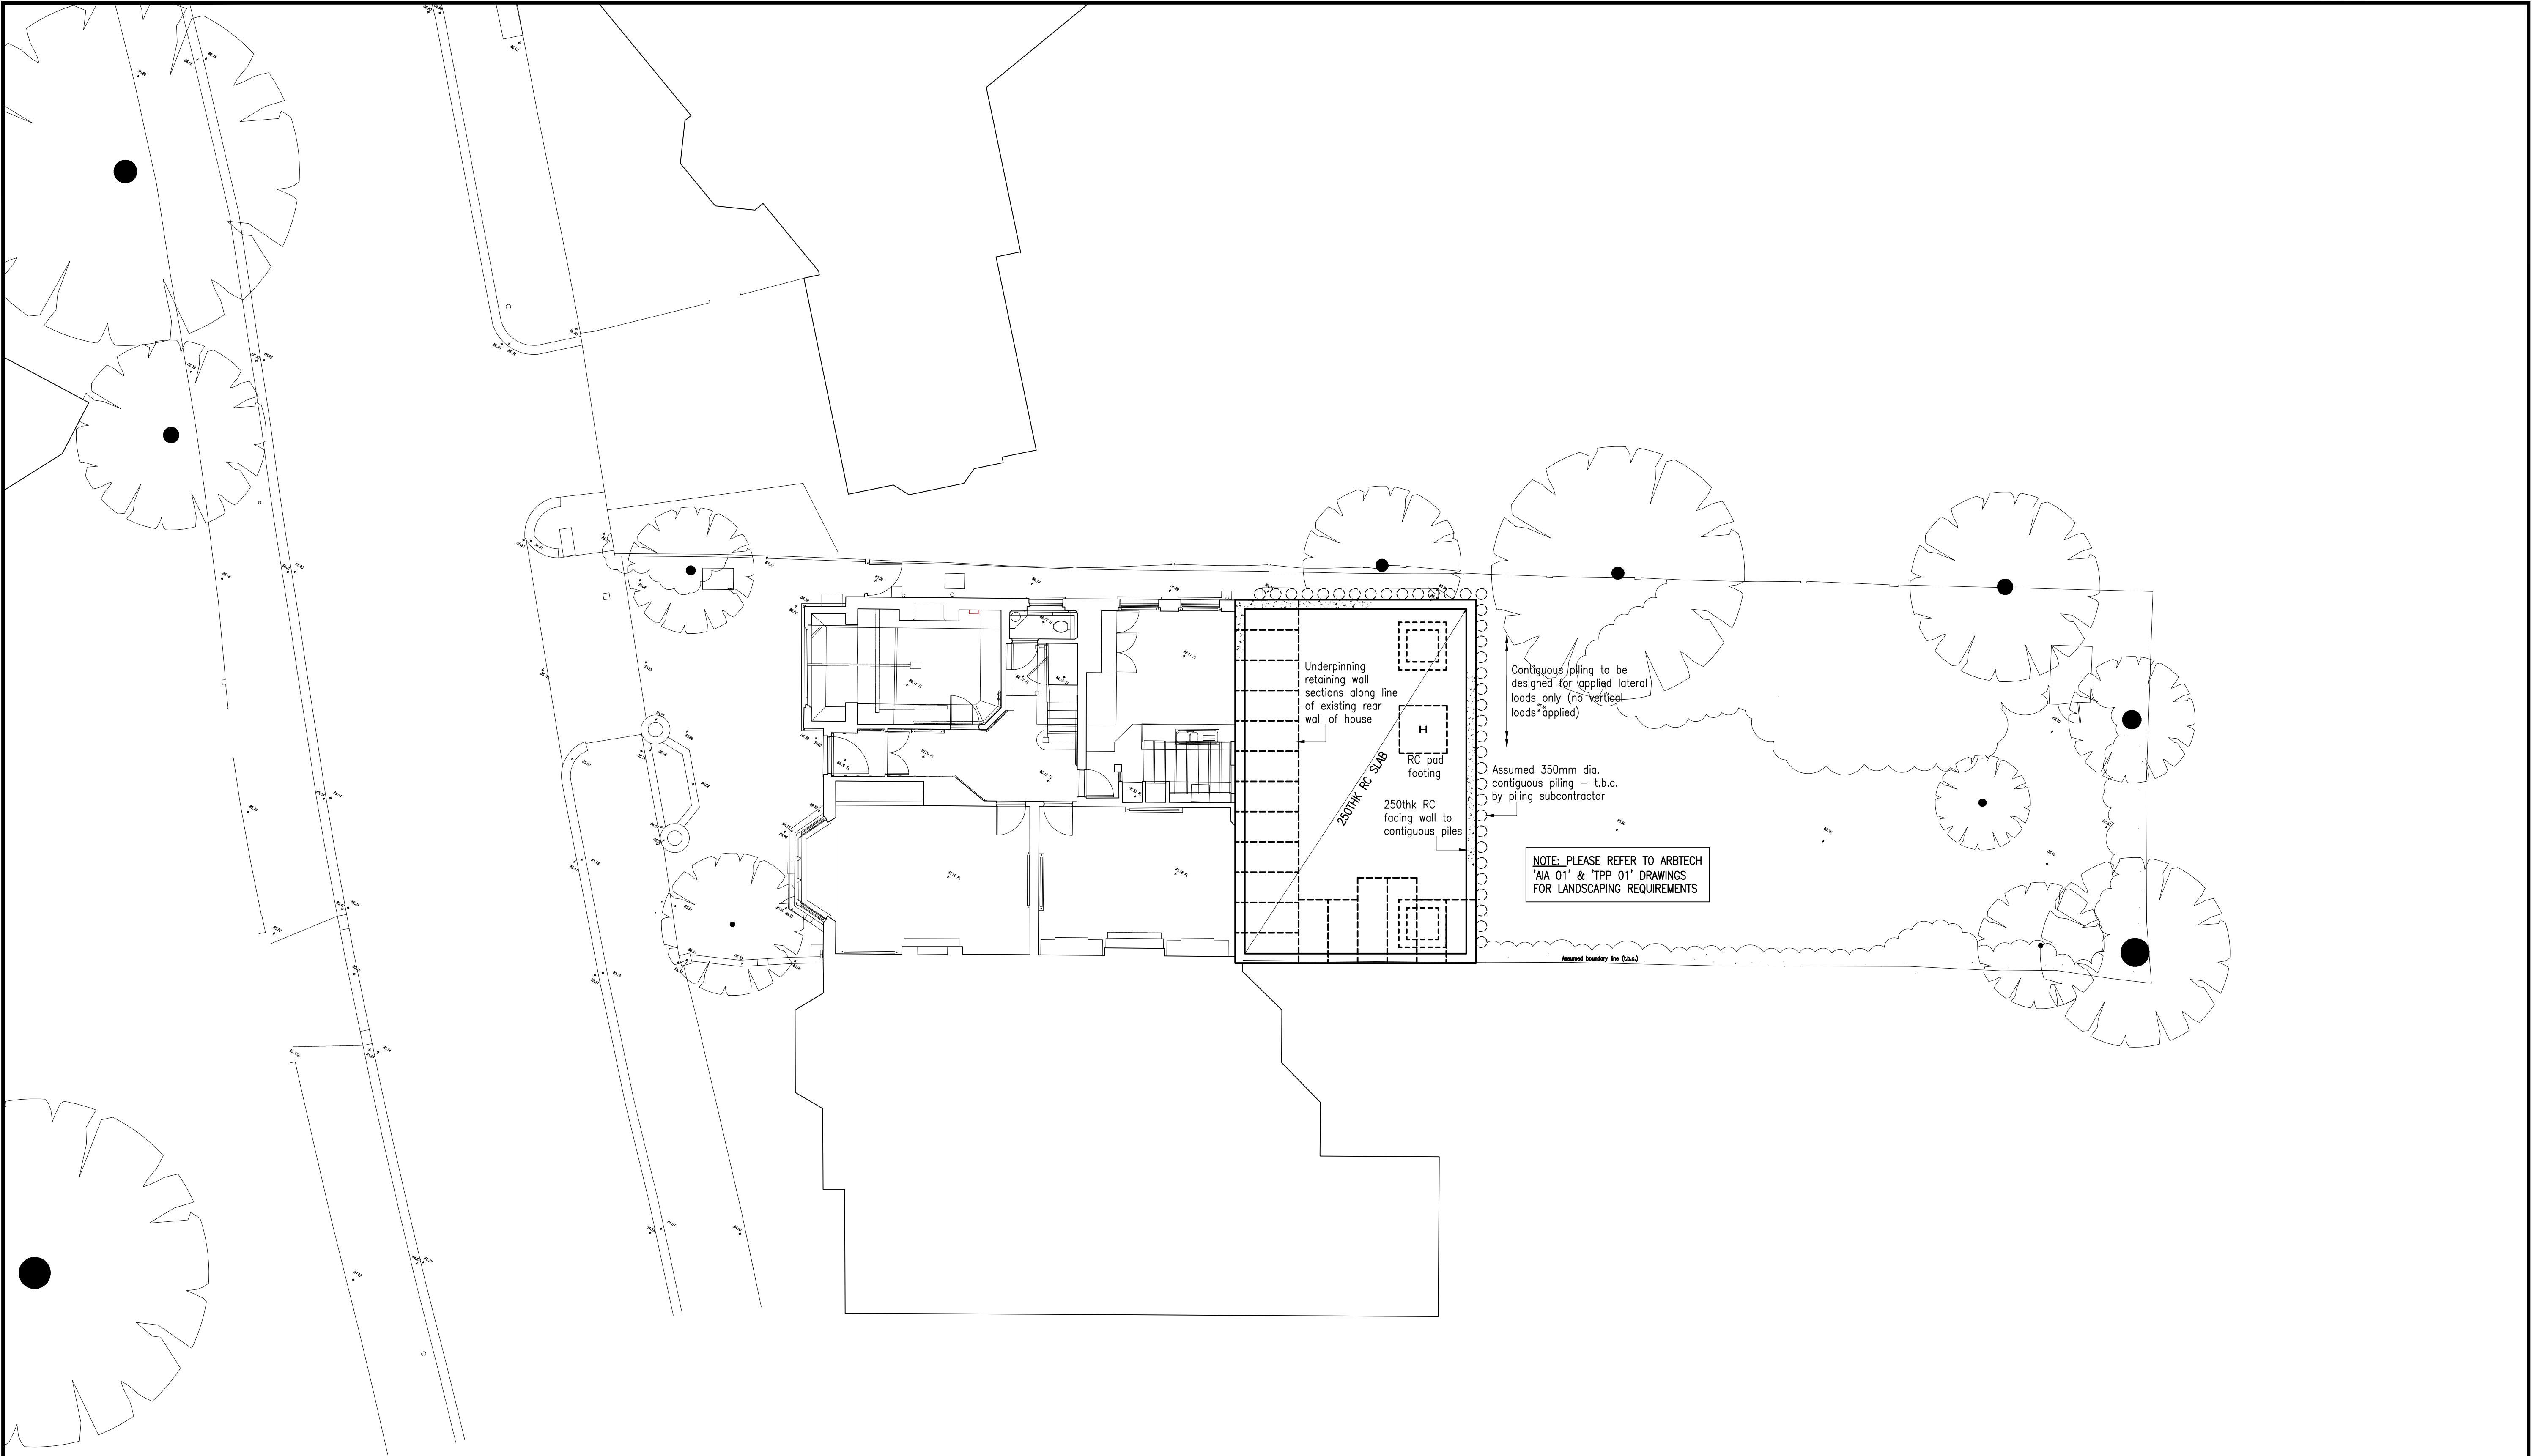

Rev.	Date	Revisions	By	Engineer	Notes:	Key:	Project:	Drawn by:
					1. The drawing is to be read in conjunction with all relevant Consultant's drawings and specifications. 2. For general notes, refer to Drawing No. 15773/01.	1.	2 AKENSIDE ROAD, LONDON, NW3 5BS	JL
							PROPOSED SITE PLAN	Checked by: DO
							Client: Ms G Masters Architect: Bernard Stillwell Architects	Date: April 2015
							halstead ASSOCIATES CONSTRUCTION CONSULTANTS 1 Athenaeum Road Whetstone London N20 9AA t. 020 8446 7721 f. 020 8446 2199 e. office@halsteads.co.uk w. www.halsteads.co.uk	Scale: 1:50 @ A1 U.N.O
								Drawing No: 15773/20