


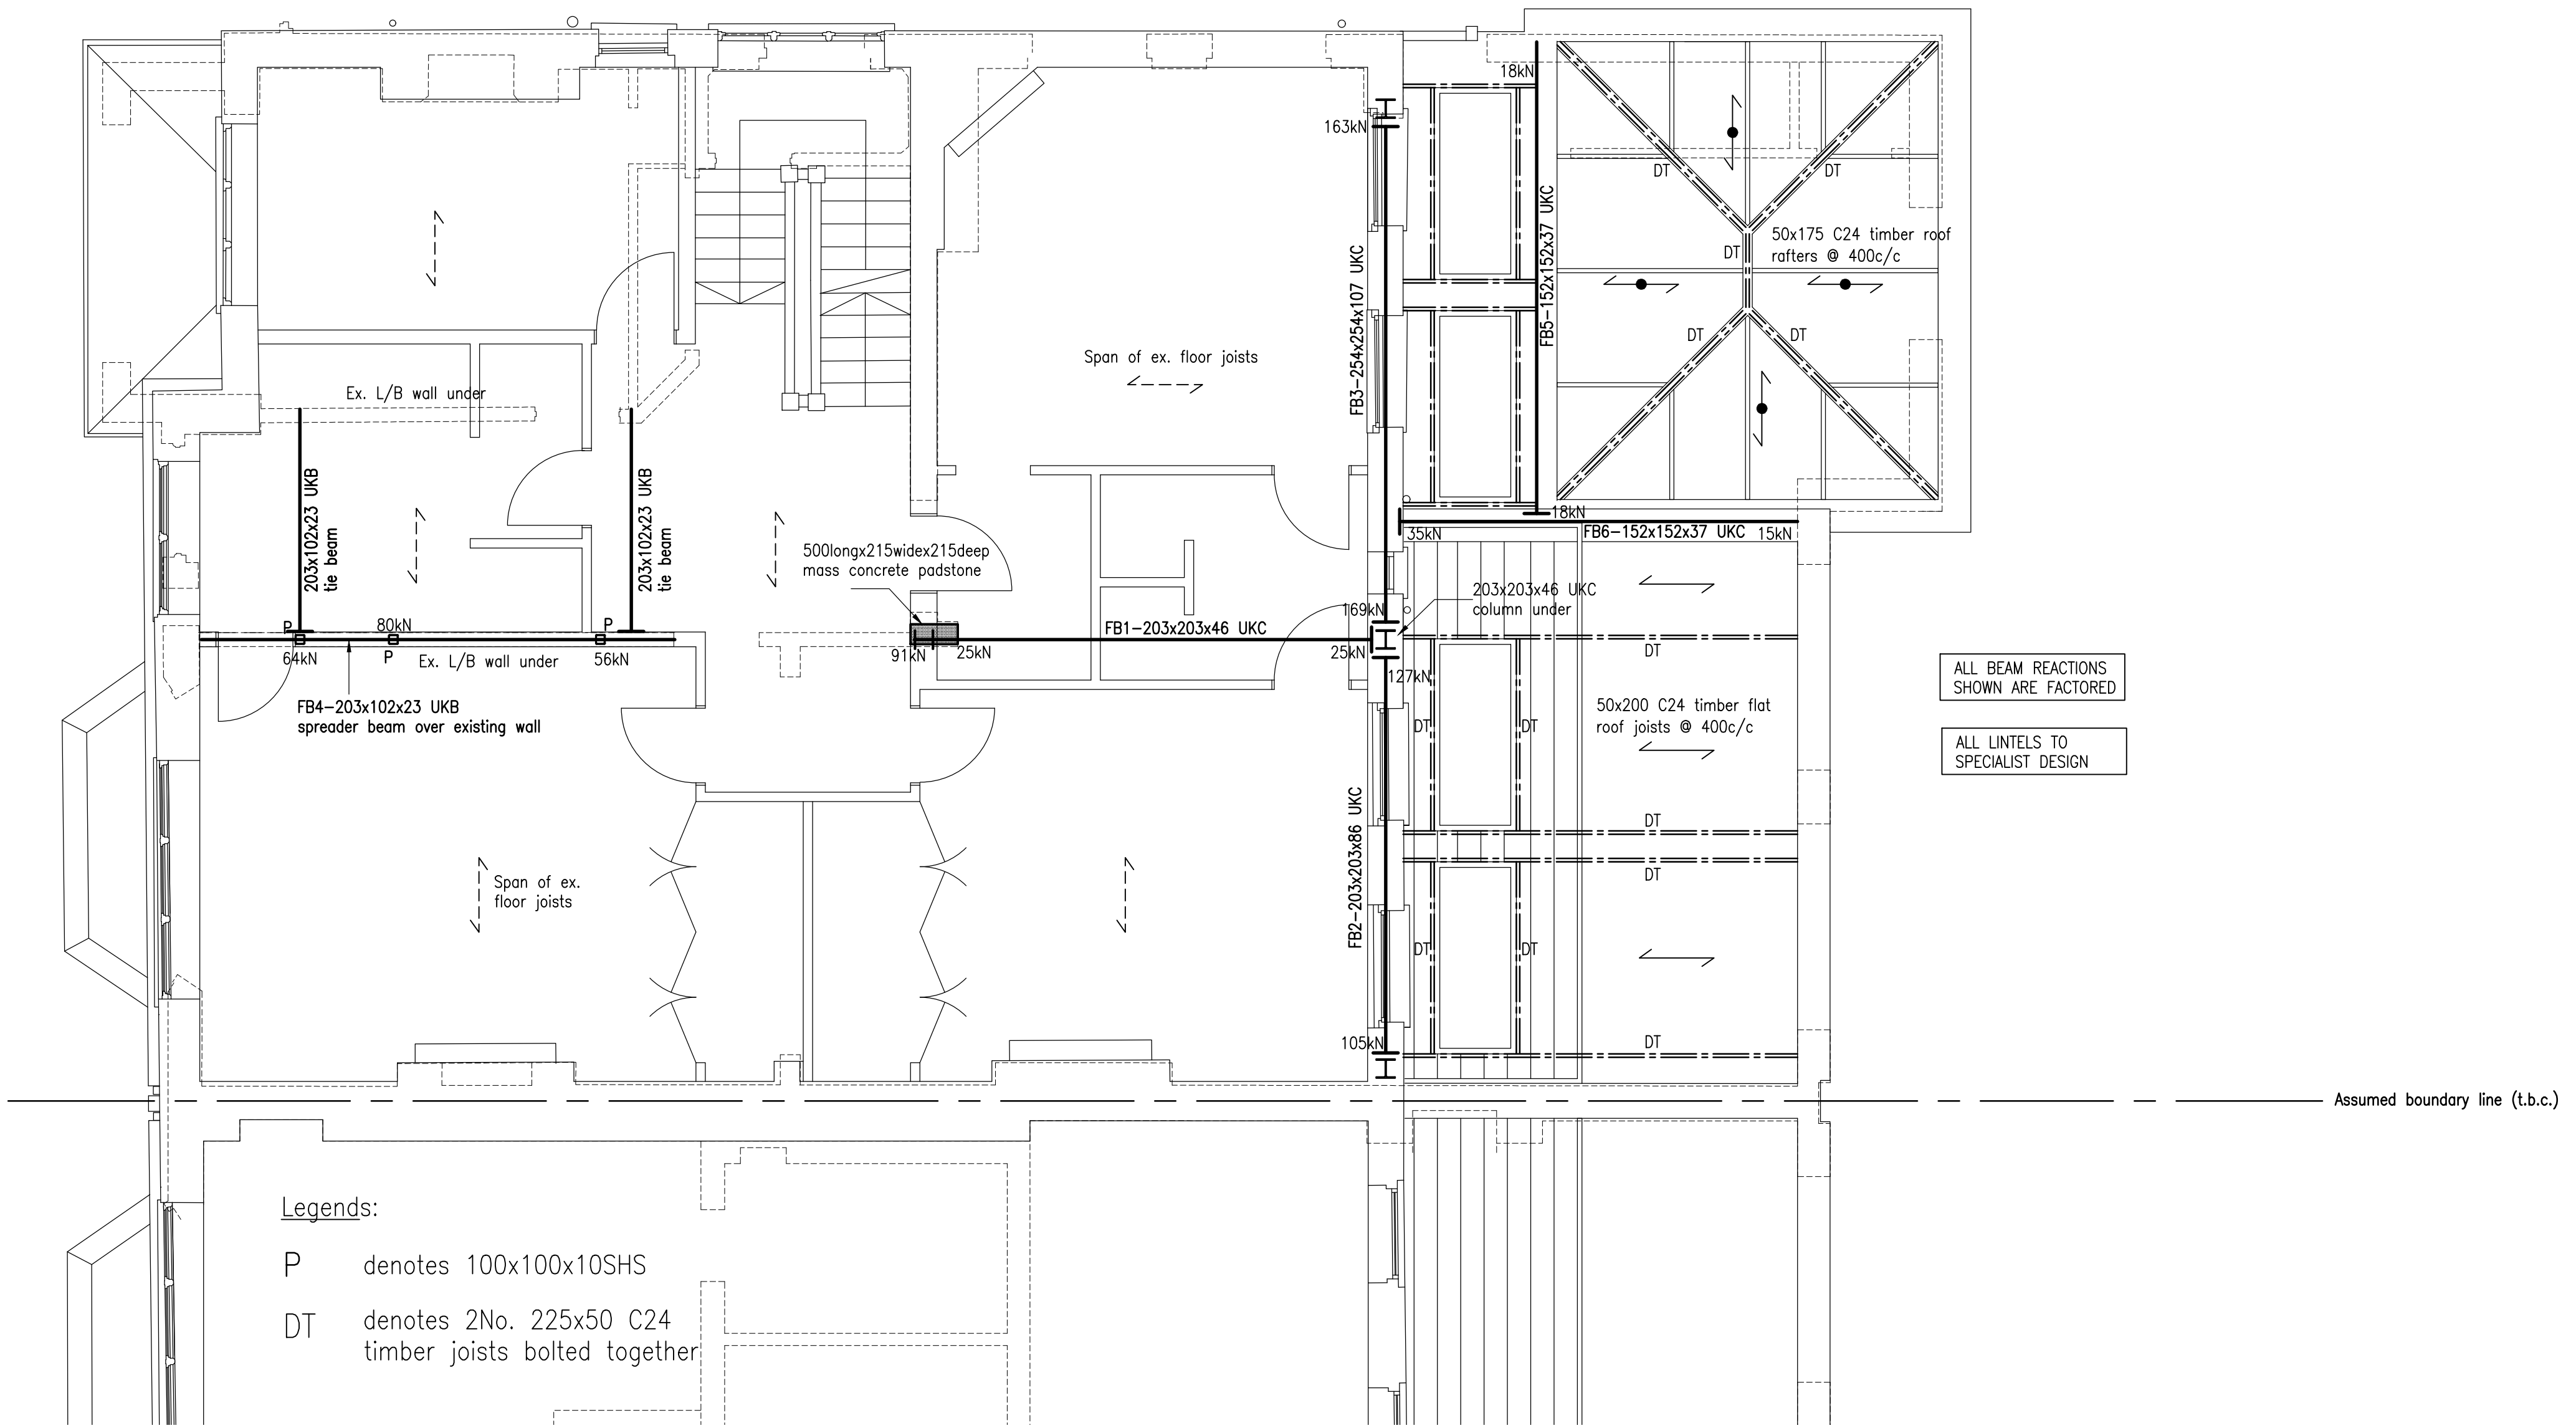

Rev.	Date	Revisions	By	Engineer	Notes:	Key:	Project:	Drawn by:
A	18.07.16	Architect plan updated. Structure revised to suit.	JK	JJE	1. The drawing is to be read in conjunction with all relevant Consultant's drawings and specifications. 2. For general notes, refer to Drawing No. 15773/01.	1.	2 AKENSIDE ROAD, LONDON, NW3 5BS	JL
							PROPOSED FIRST FLOOR PLAN	Checked by: DO
							Client: Ms G Masters Architect: Bernard Stillwell Architects	Date: May 2015
							Scale: 1:50 @ A1 U.N.O	Drawing No: 15773/03
							halsteadASSOCIATES CONSTRUCTION CONSULTANTS 1 Athenaeum Road Whetstone London N20 9AA t. 020 8446 7721 f. 020 8446 2199 e. office@halsteads.co.uk w. www.halsteads.co.uk	A

CONSTRUCTION