


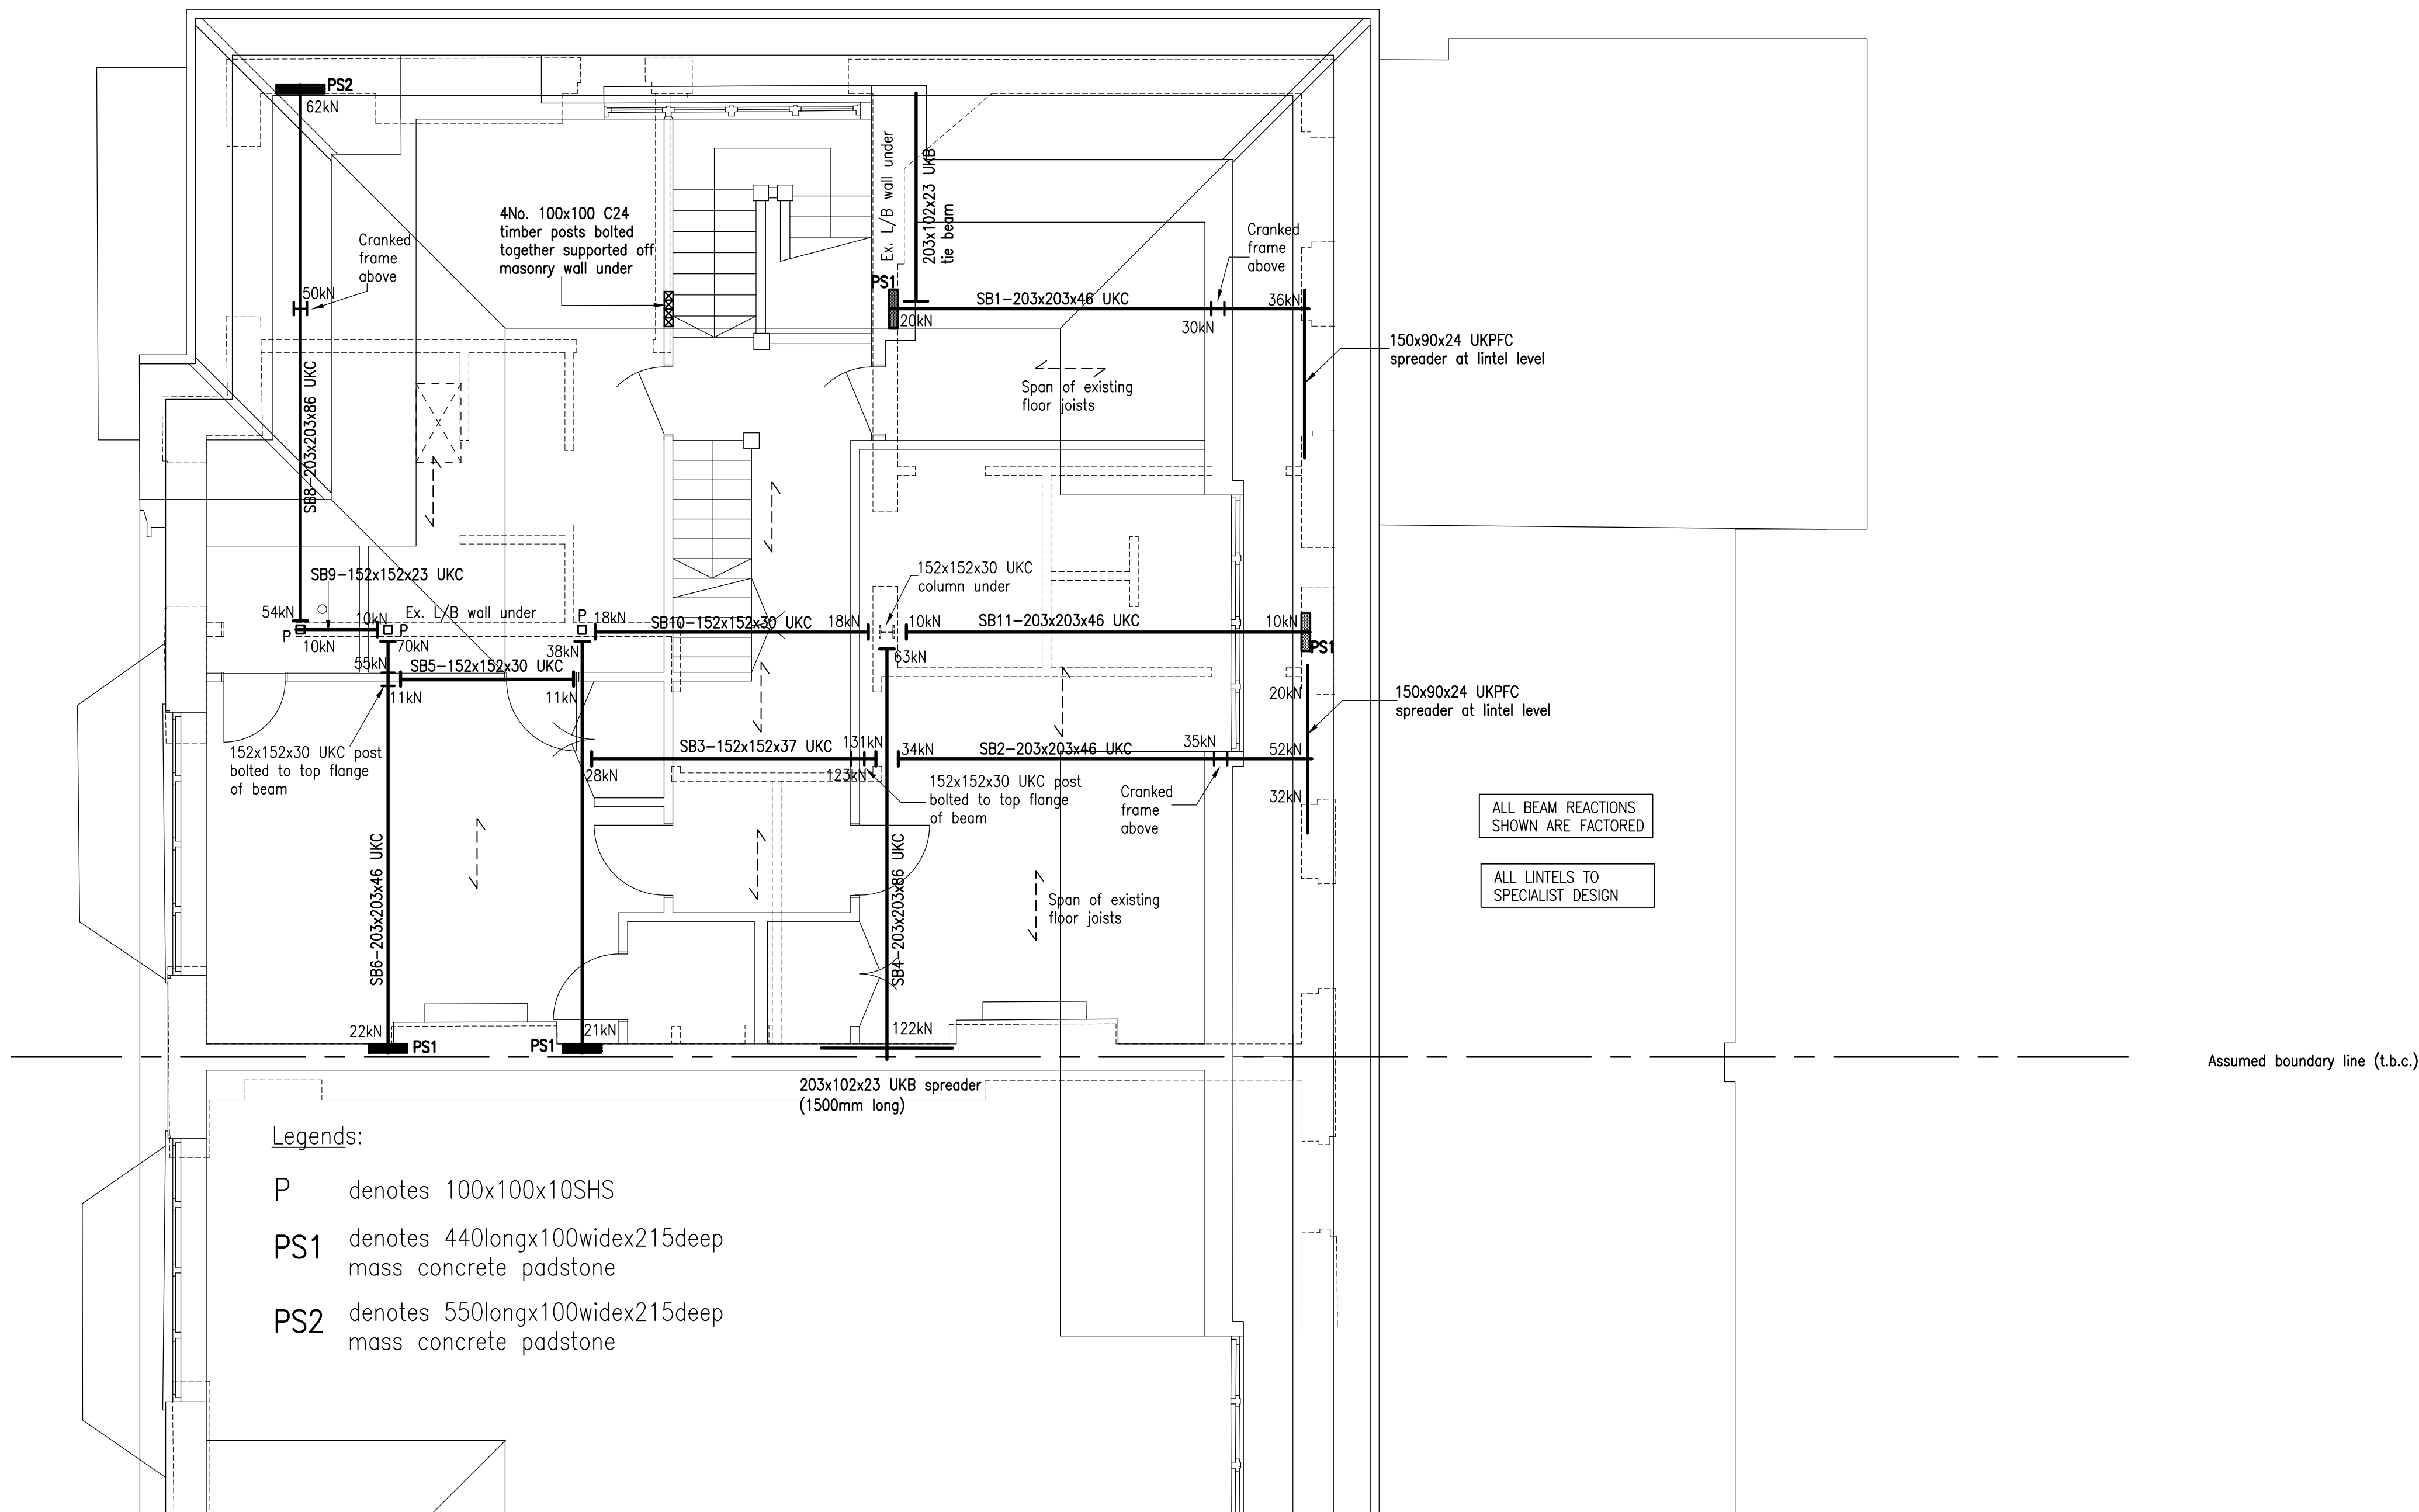

Legends:

- P denotes 100x100x10SHS
- PS1 denotes 440longx100widex215deep mass concrete padstone
- PS2 denotes 550longx100widex215deep mass concrete padstone

Rev.	Date	Revisions	By	Engineer
A	18.07.16	Architect plan updated. Structure revised to suit.	JK	JE

Notes:	1. The drawing is to be read in conjunction with all relevant Consultant's drawings and specifications.
	2. For general notes, refer to Drawing No. 15773/01.

Key:	1.

CONSTRUCTION

Project: 2 AKENSIDE ROAD, LONDON, NW3 5BS	Drawn by: JL
Title: PROPOSED SECOND FLOOR PLAN	Checked by: DO
Client: Ms G Masters	Date: May 2015
Architect: Bernard Stillwell Architects	Scale: 1:50 @ A1 U.N.O.
 halstead ASSOCIATES CONSTRUCTION CONSULTANTS 1 Athenaeum Road Whetstone London N20 9AA t. 020 8446 7721 f. 020 8446 2199 e. office@halsteads.co.uk w. www.halsteads.co.uk	Drawing No: 15773/04
	A