


DETAILED SITE PLAN

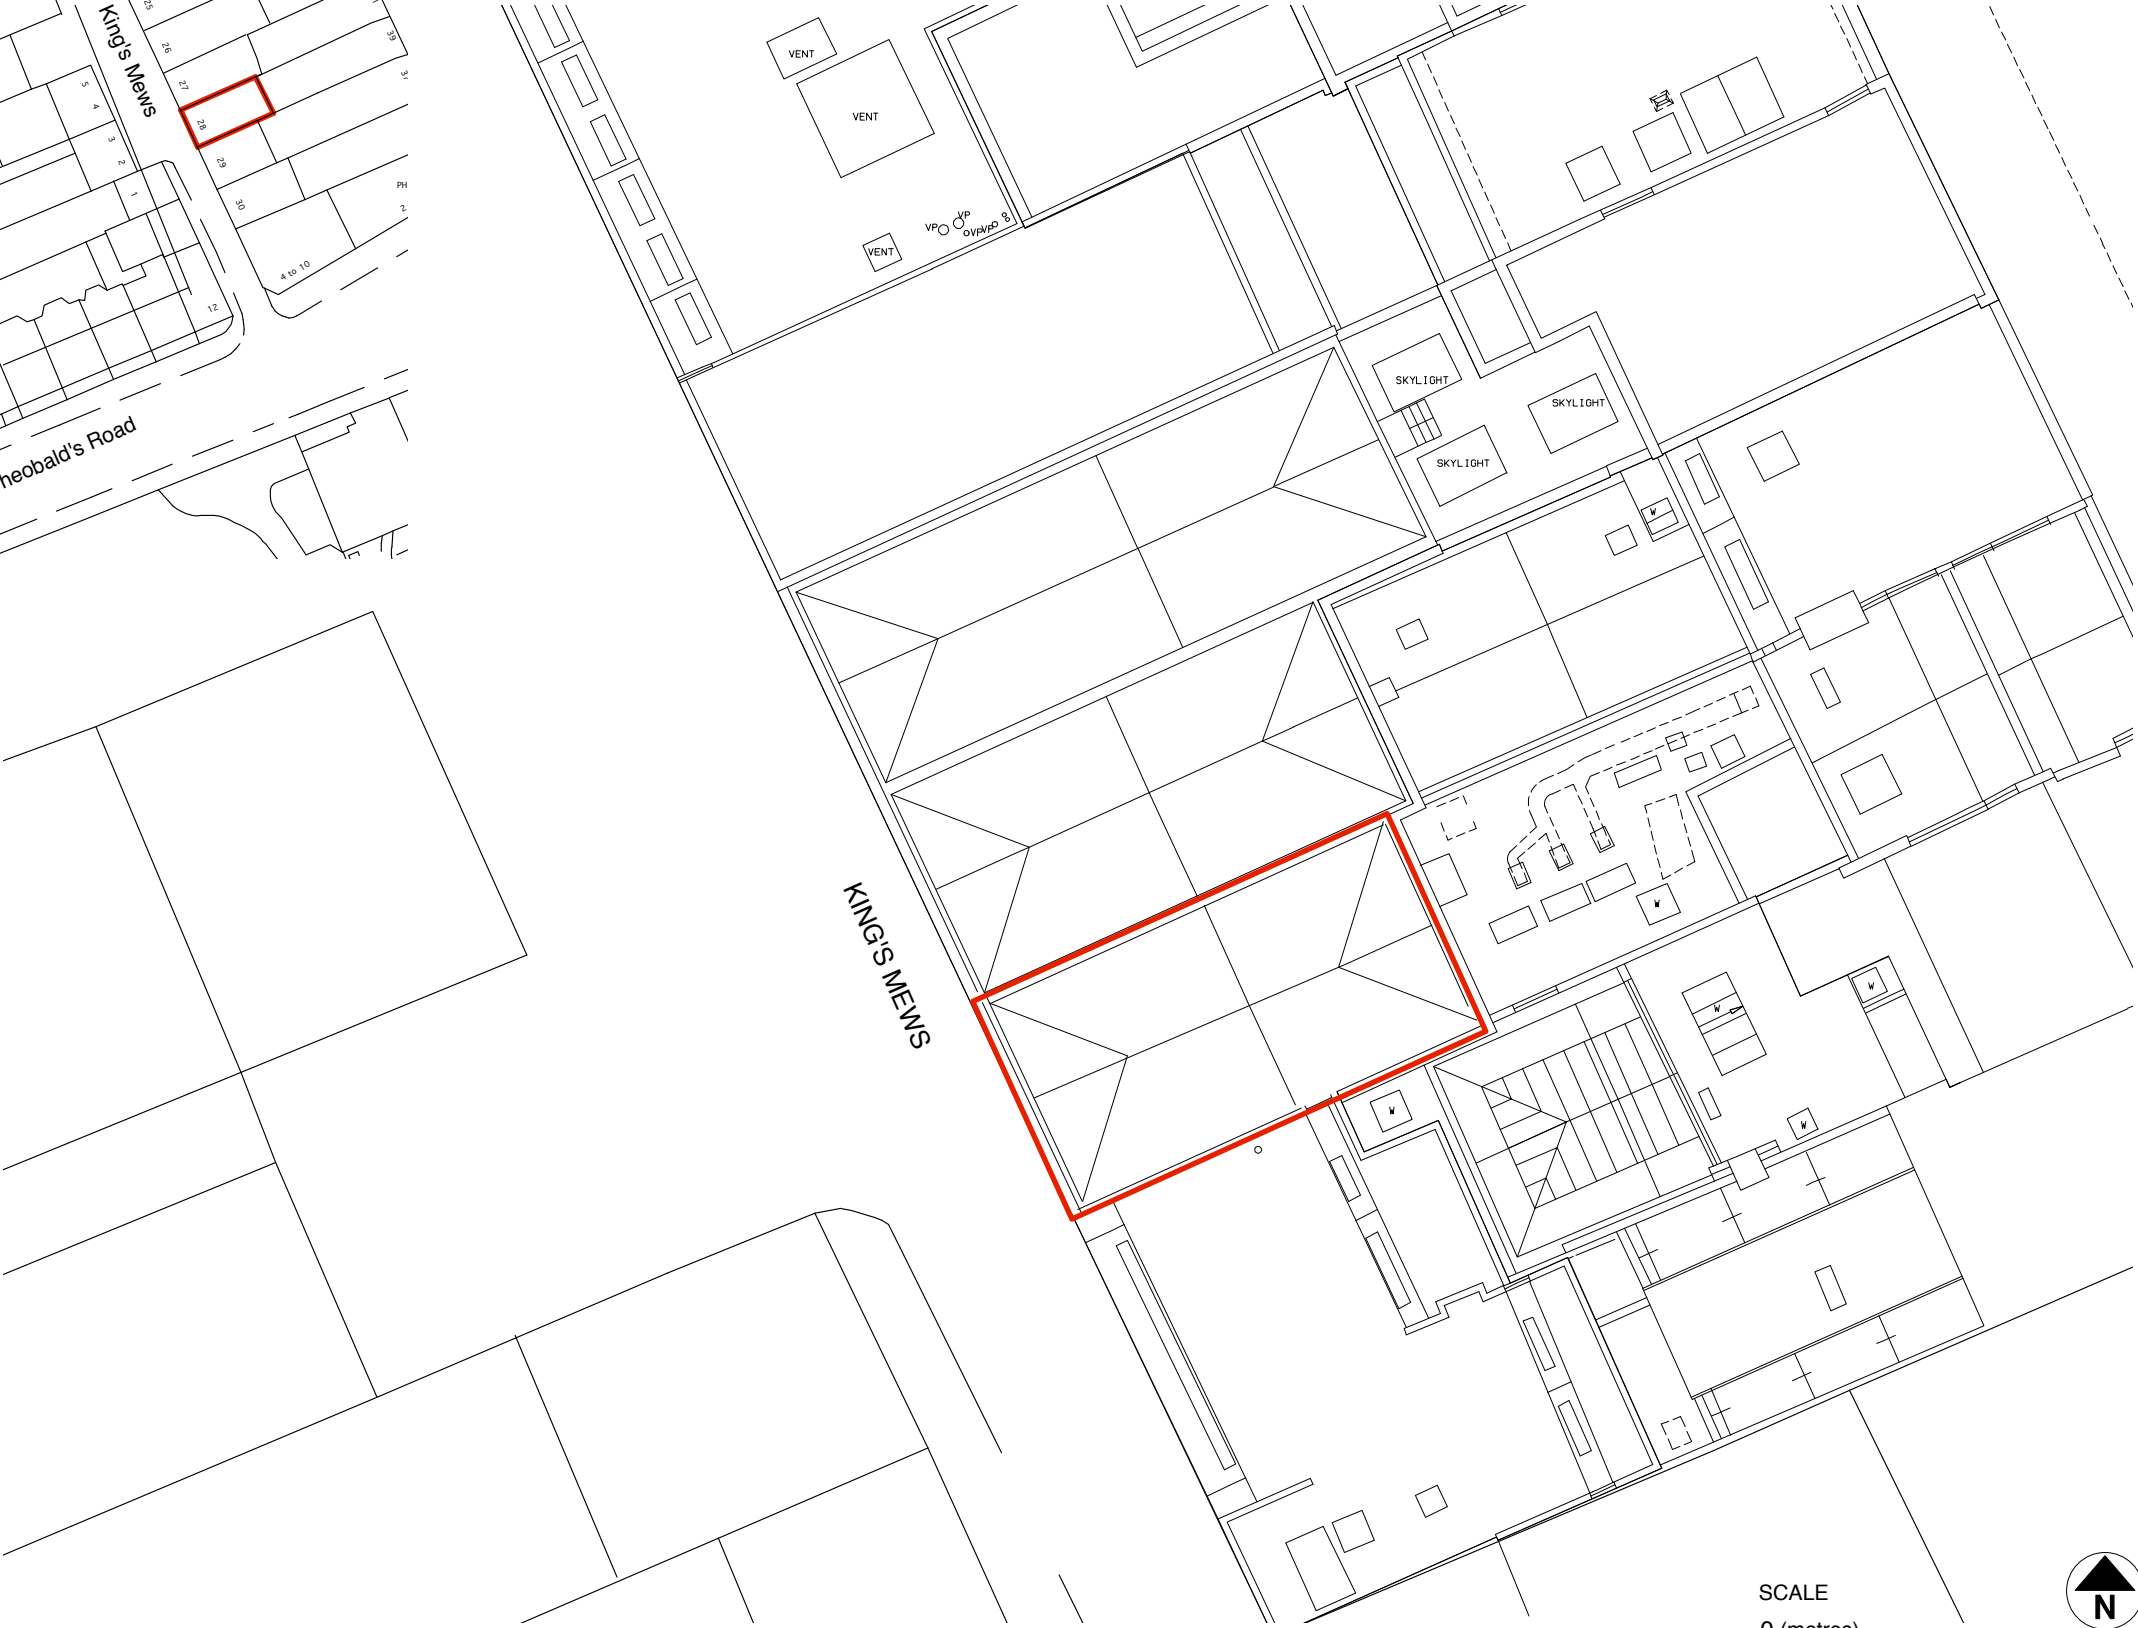

GENERAL NOTES:

DO NOT SCALE FROM THIS DRAWING.

ALL DIMENSIONS MUST BE CHECKED ON SITE AND ANY DISCREPANCIES VERIFIED WITH THE ARCHITECT.

CLIENT

MESSRS J, R AND N MACDONAGH

JOB TITLE

28 KING'S MEWS LONDON WC1

DRAWING TITLE

SITE LOCATION AND DETAILED SITE PLAN

SCALE

1:200 / 1250 @A3

DATE

09.16

FT ARCHITECTS LTD

Hamilton House
Mabledon Place
Bloomsbury
WC1H 9BB

020 7953 0388

www.ftarchitects.co.uk

DRAWING No.

200_03_101

REVISION

-