
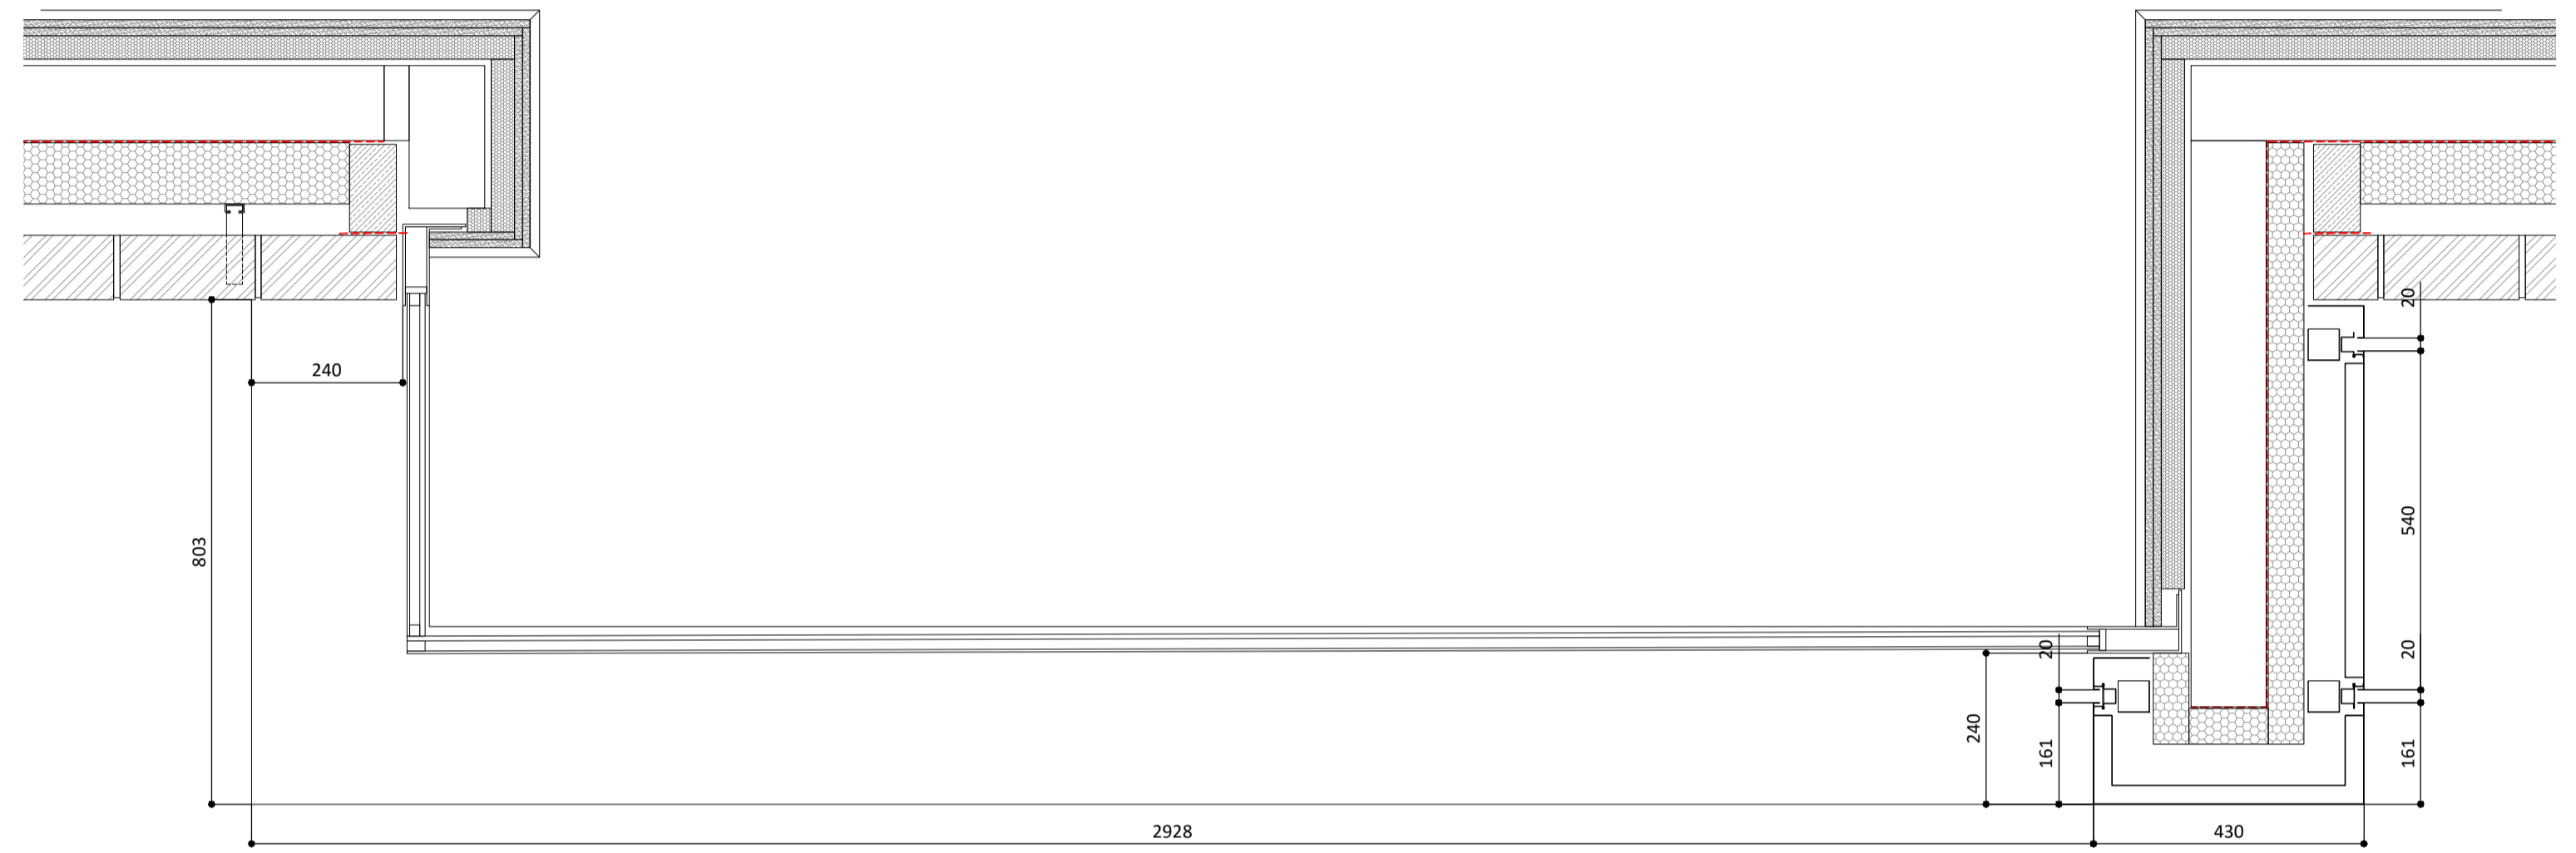
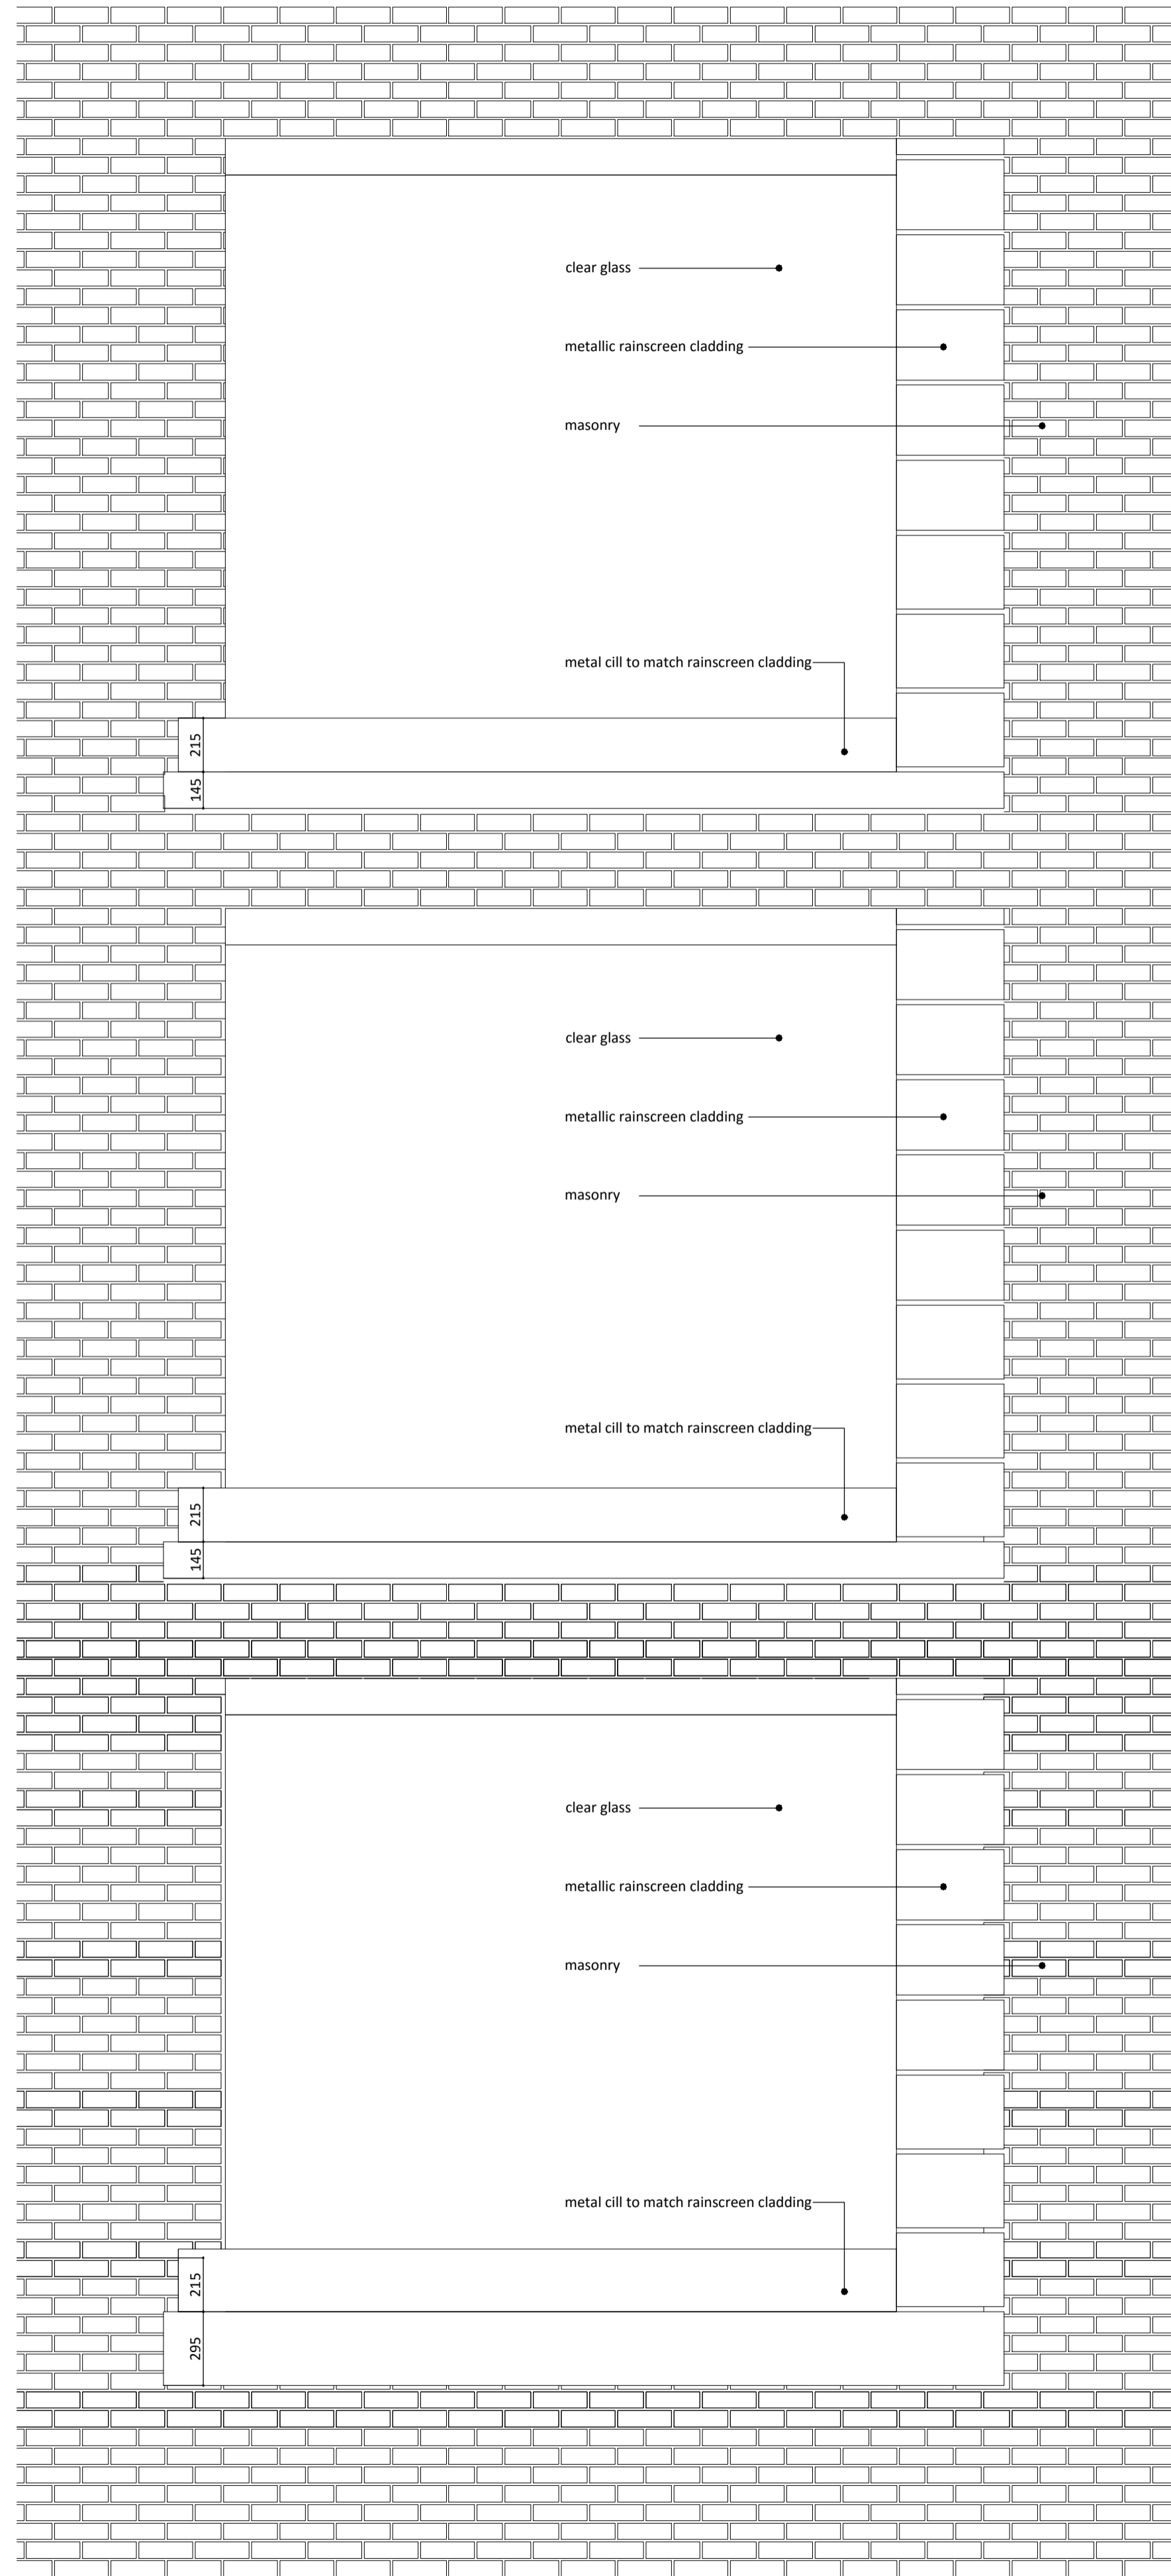


XREF'S IN THIS DRAWING

Hazard Warning Schedule	
HAZARD	COMMENTS / ACTION

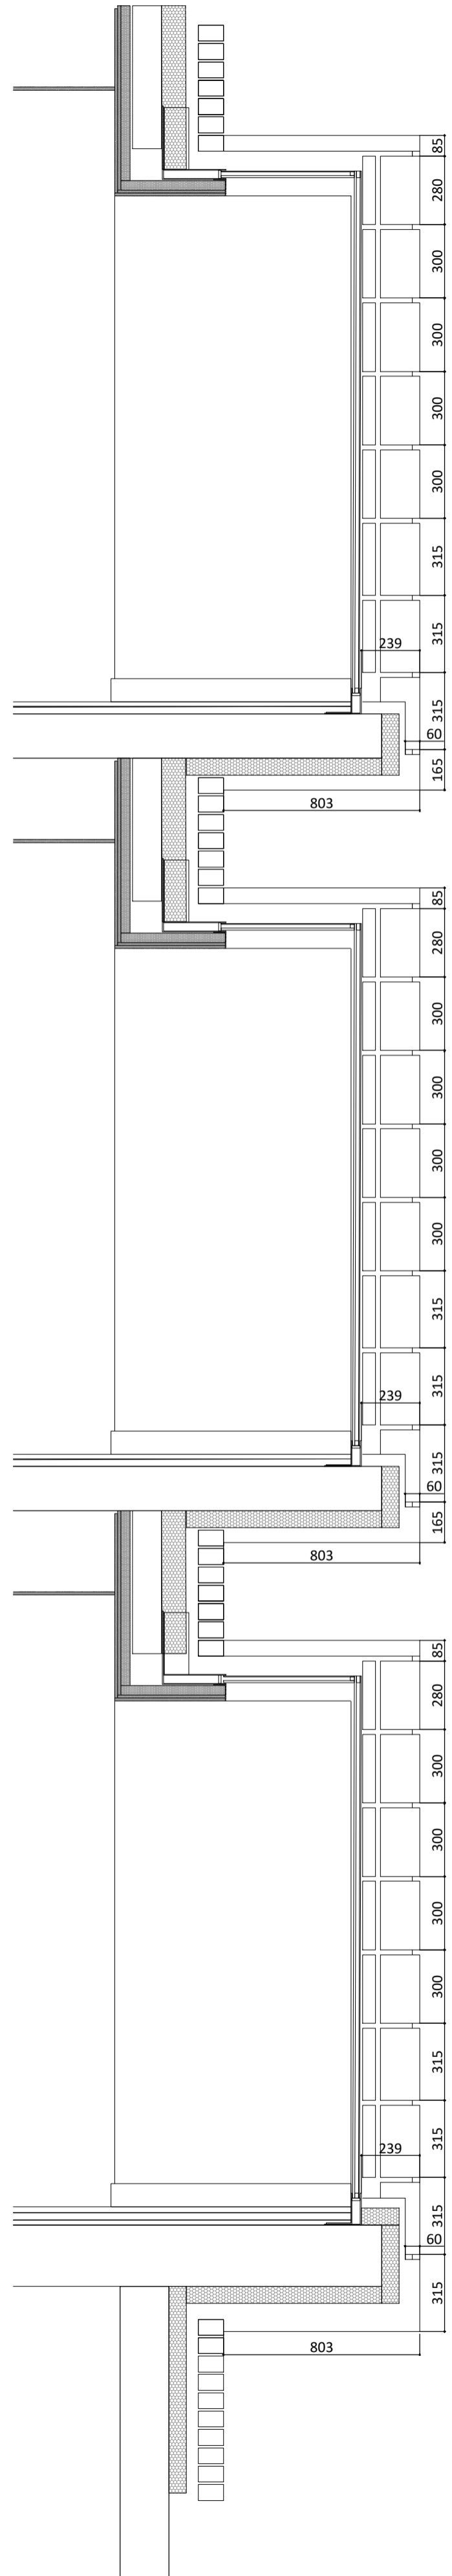

No. Issue Description Drawn/Checked by

CLIENT
Sussex House Developments

PROJECT
264-270 Finchley Road
London, NW3

TITLE
Building Shell Details
Oriol Windows to Front Elevation

DRAWING STATUS
For Comment

DRAWN DRJ CHECKED AM

SCALE 1:10 @ 1:20 @ A1

DATE July 2016

WCEC architects
Chesterfield 01246 260261 London 020 3388 0019 Livingston 08700 555915
email@wcec.co.uk www.wcec.co.uk

JOB NO. 15-470 DRAWING NO. A(21)-2031 REV