



Rev.	Date	Description
-	30.09.16	Submitted for Listed Building Approval.

- Notes:
1. All dimensions in mm.
 2. This drawing to be read in conjunction with all relevant contract documents.
 3. This drawing to be read in conjunction with all Engineer's and Main contractor/ Sub-Contractor drawings and documentation.
 4. Do not scale from this drawing.
 5. Report any errors, contradictions, and omissions to the architect as soon as possible.

Key:

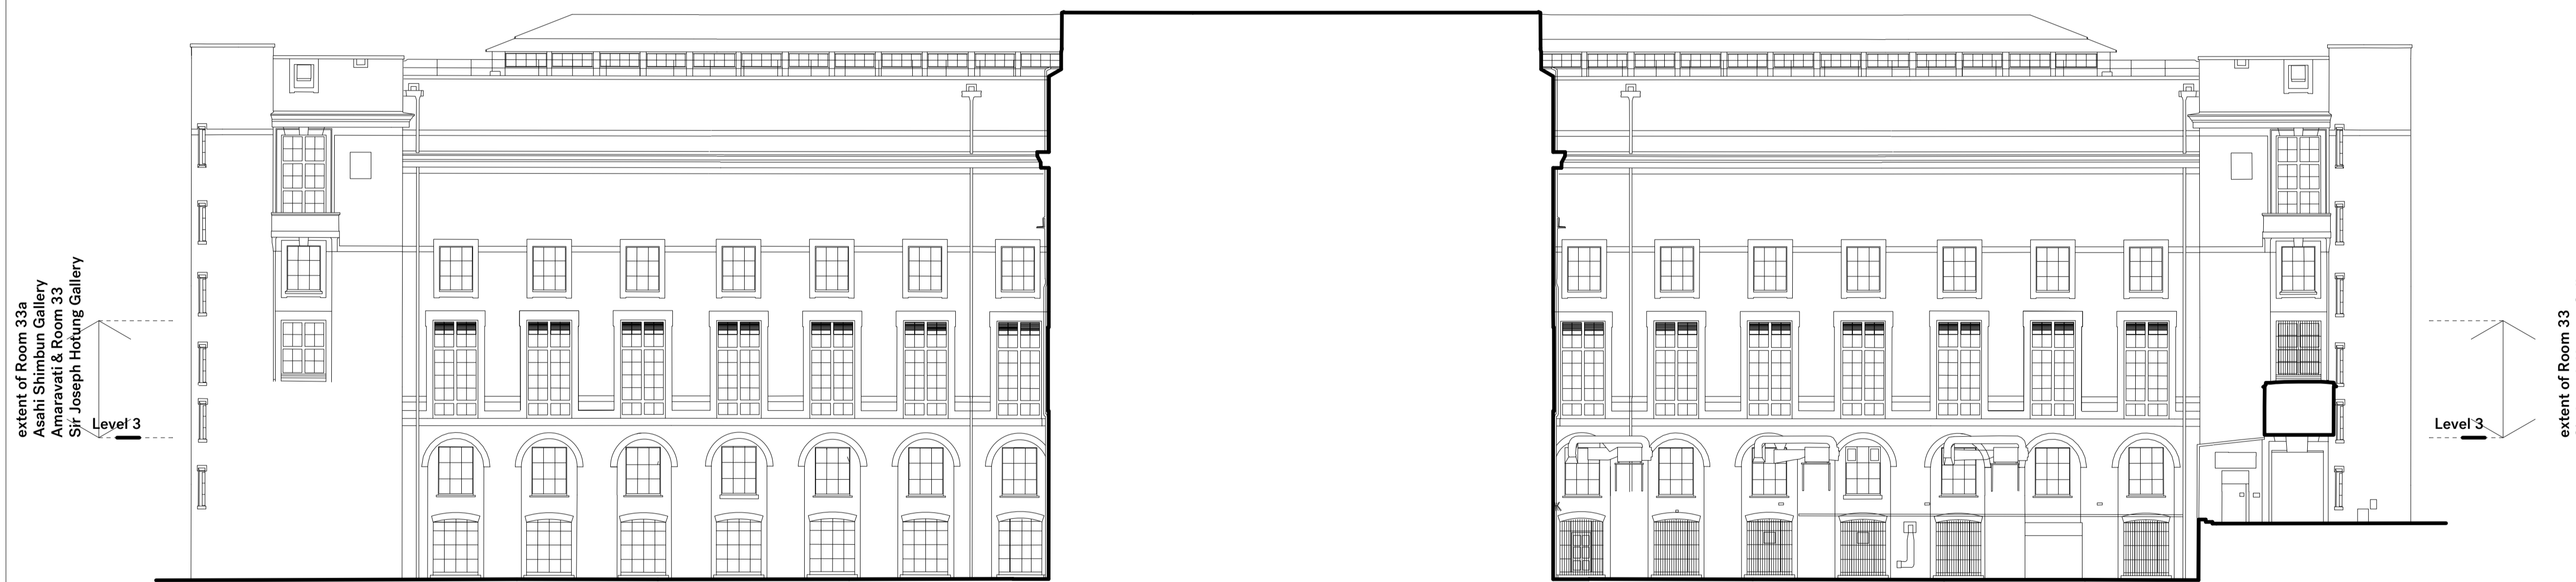

01 Proposed South Elevation

 

Nissen Richards

Unit 5-6 Waterhouse T 020 7870 8899
 8 Oraman Road info@nissenrichardsstudio.com
 London N1 5QJ www.nissenrichardsstudio.com

Project: Sir Joseph Hotung Gallery and Selwyn and Ellie Alleyne Gallery Refurbishment

Client: The British Museum

Title: Proposed South Elevation

Scale: 1:200 at A1 1:400 at A3

Drawing no: A1628-PL-452/-