
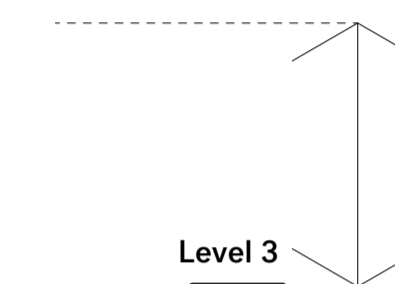


Rev.	Date	Description
-	30.09.16	Submitted for Listed Building Approval.



Notes:

1. All dimensions in mm.
2. This drawing to be read in conjunction with all relevant contract documents.
3. This drawing to be read in conjunction with all Engineer's and Main contractor/ Sub-Contractor drawings and documentation.
4. Do not scale from this drawing.
5. Report any errors, contradictions, and omissions to the architect as soon as possible.

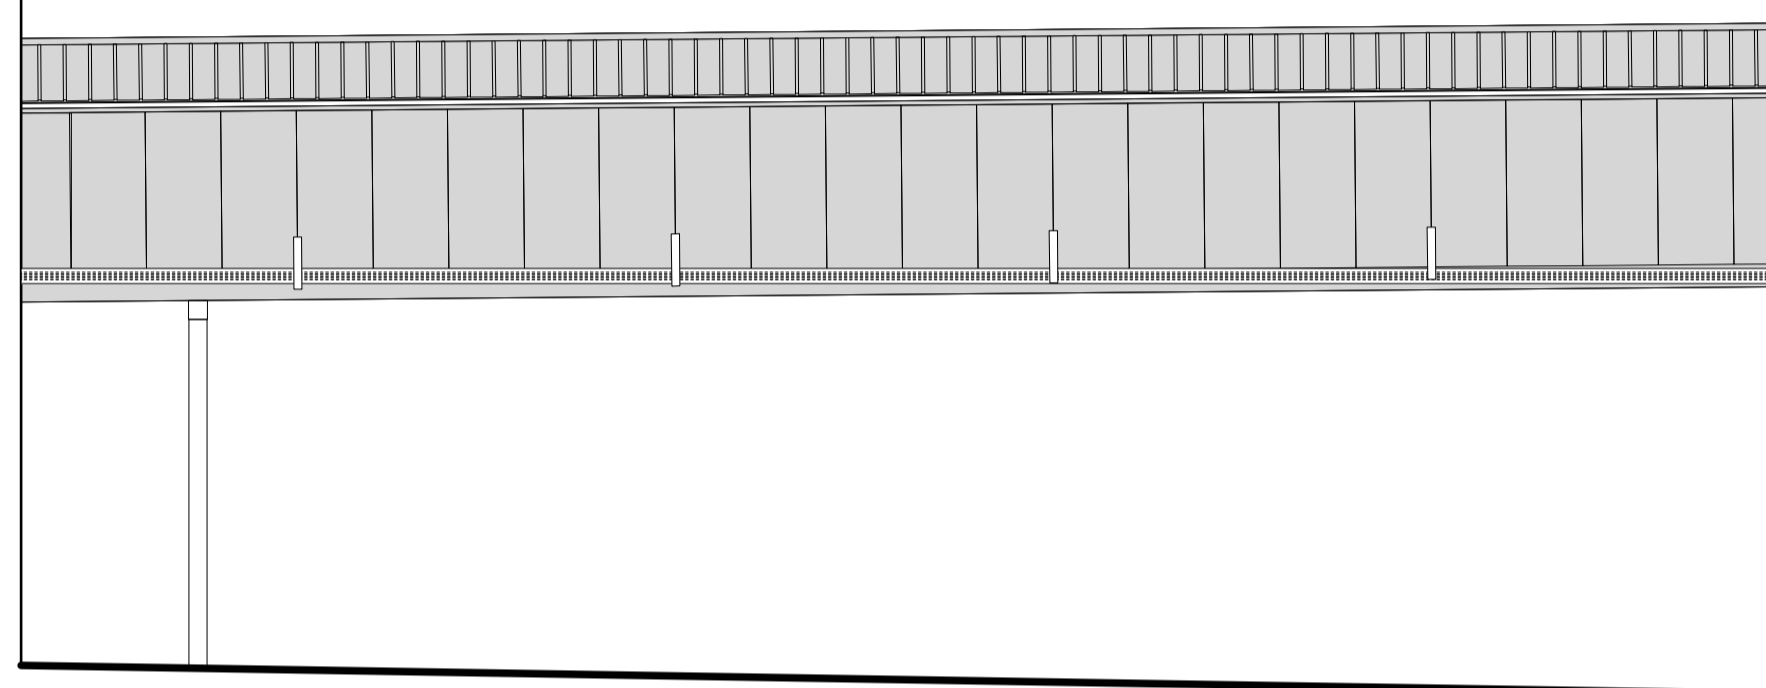

extent of Room 33b
Selwyn and Ellie Alleyne Gallery

01: Proposed West Elevation: The Selwyn and Ellie Alleyne Gallery (Room 33b) Chinese Jade - Level 3

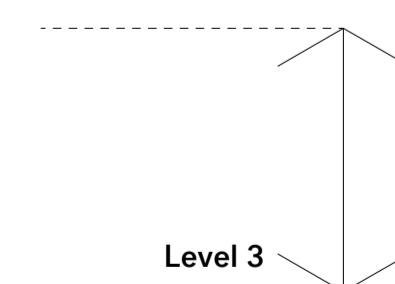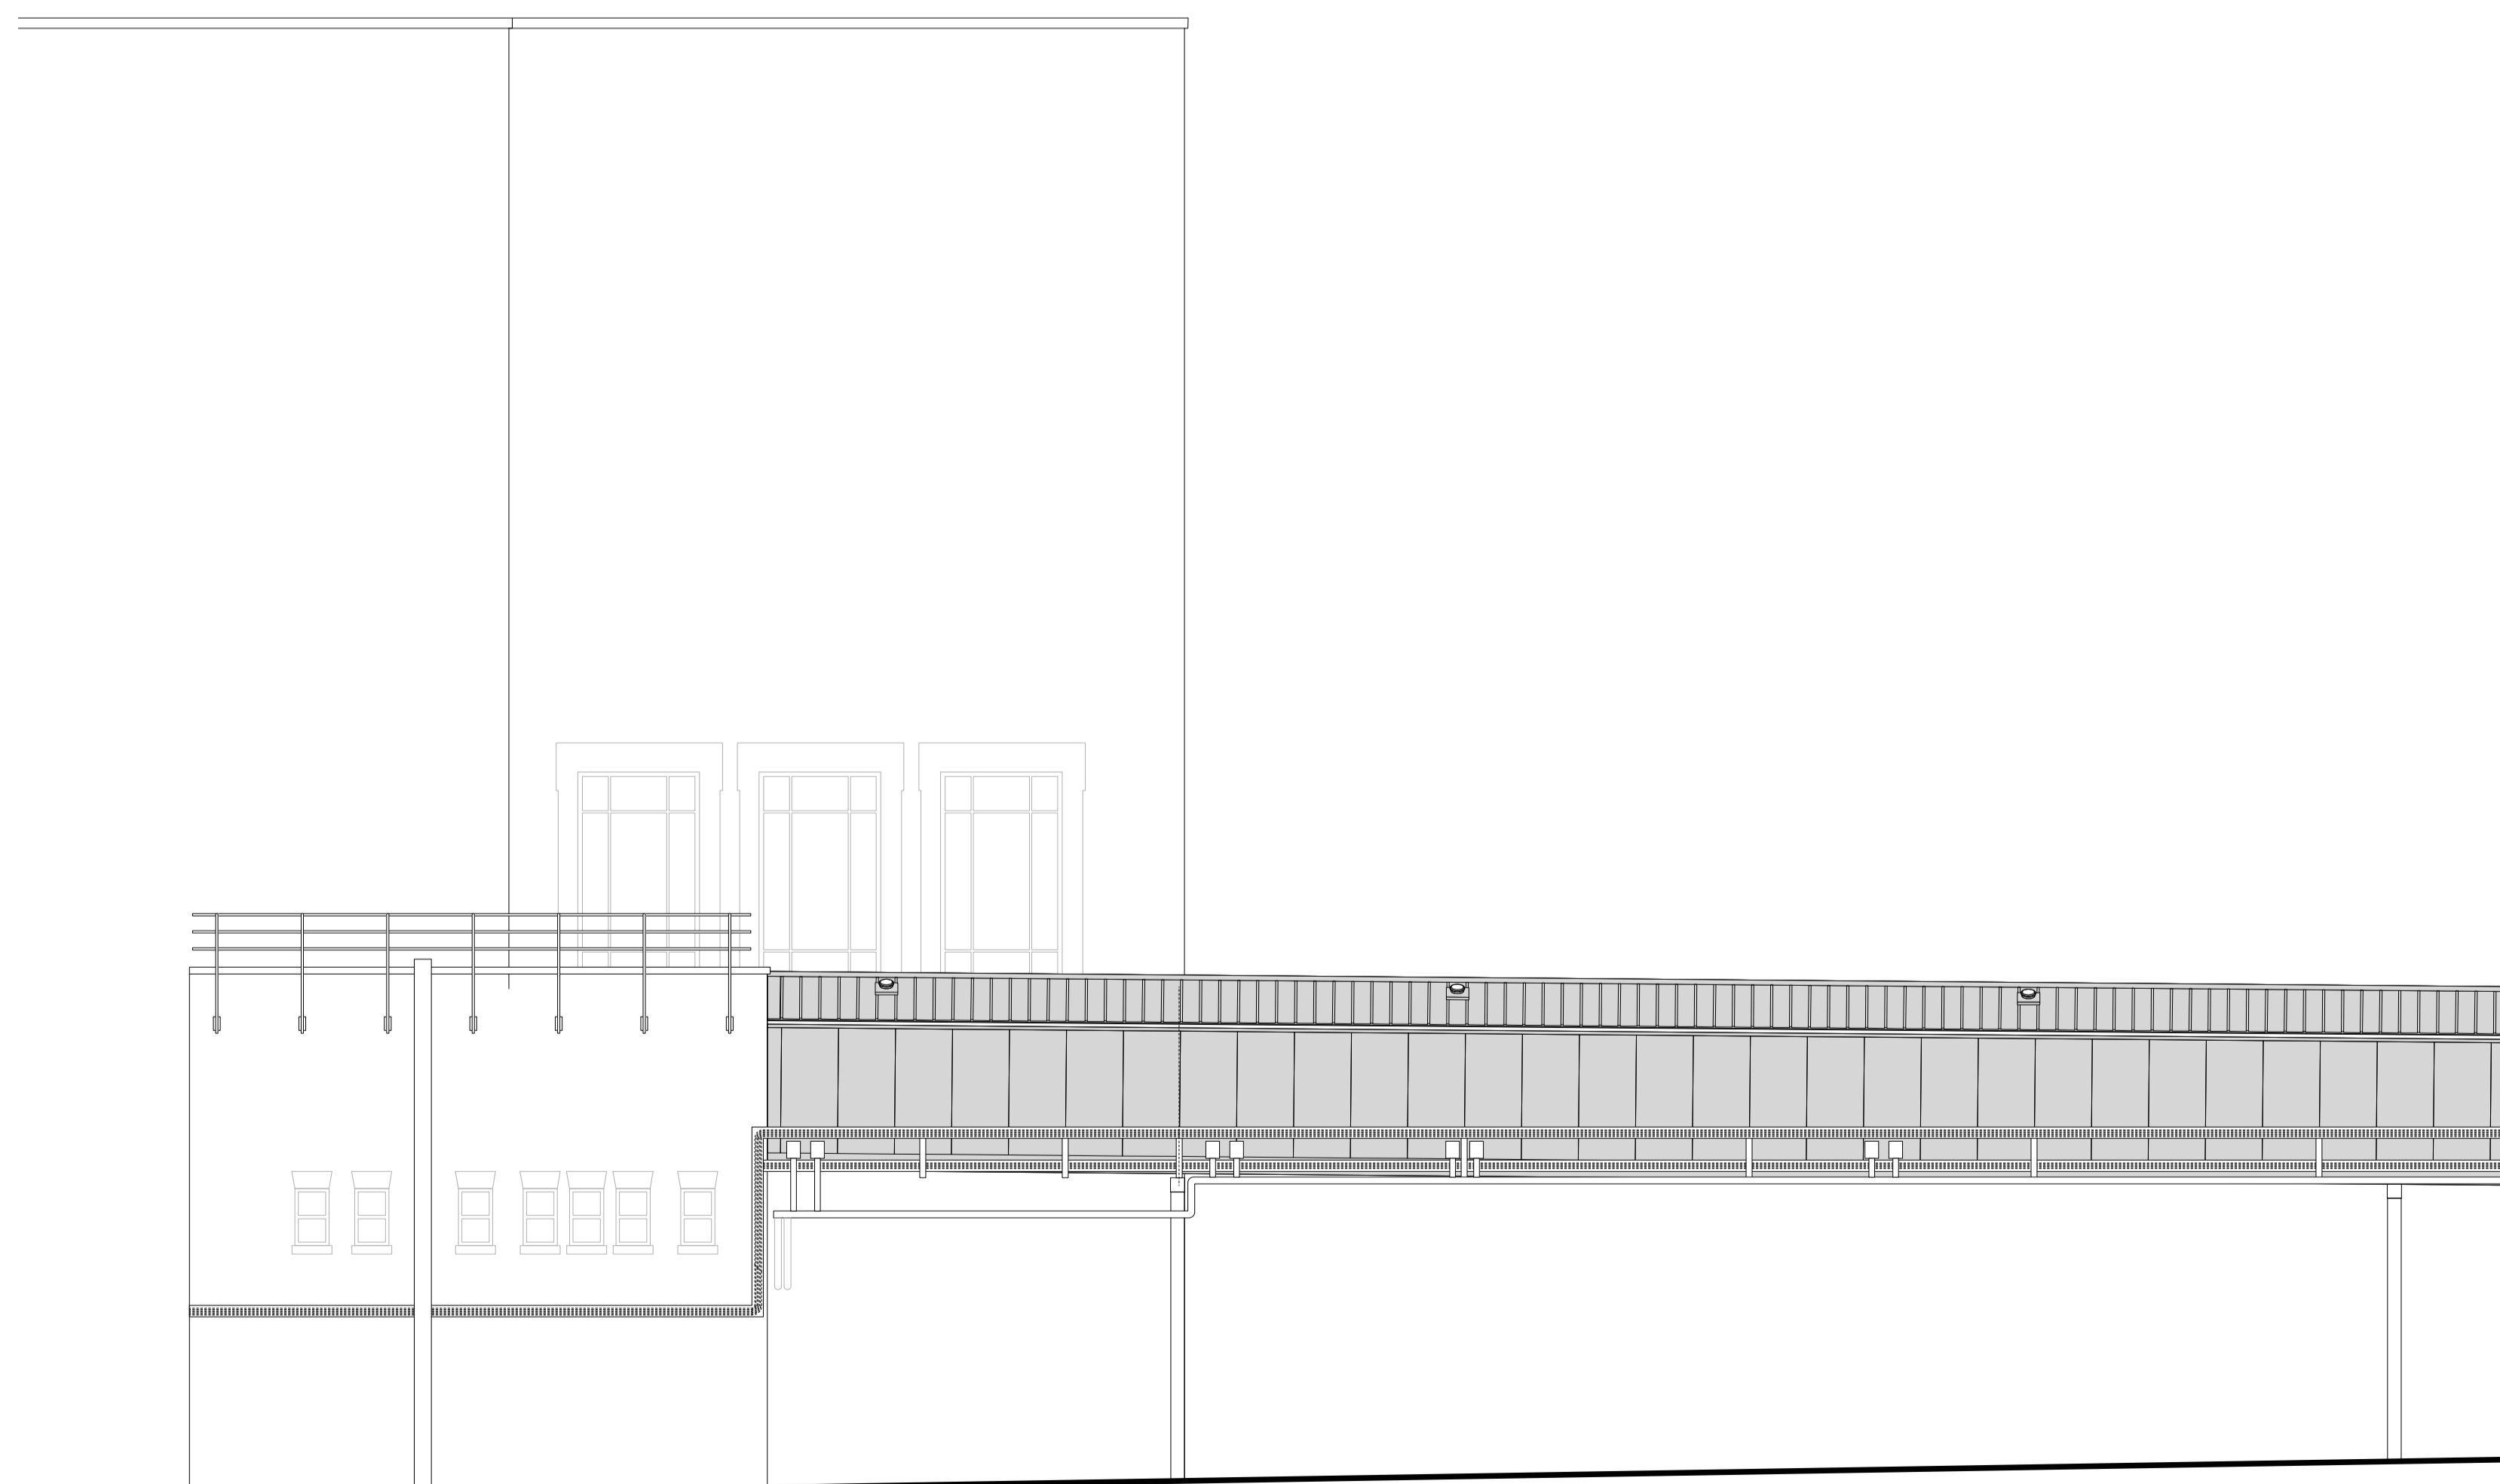

extent of Room 33b
Selwyn and Ellie Alleyne Gallery

02: Proposed East Elevation: The Selwyn and Ellie Alleyne Gallery (Room 33b) Chinese Jade - Level 3

Key:

Nissen Richards

Unit 5-6 Waterhouse T 020 7870 8899
8 Oraman Road info@nissenrichardsstudio.com
London N1 5QJ www.nissenrichardsstudio.com

Project: Sir Joseph Hotung Gallery and Selwyn and Ellie Alleyne Gallery Refurbishment

Client: The British Museum
Title: Proposed Selwyn and Ellie Alleyne Gallery External Elevations: Room 33b (Level 3)

Scale: 1:100 at A1 1:200 at A3

Drawing no: A1628-PL-460/-

