


HATCHED AREA 300mm DOWN TO HAVE NO PERFORATIONS IN PANEL

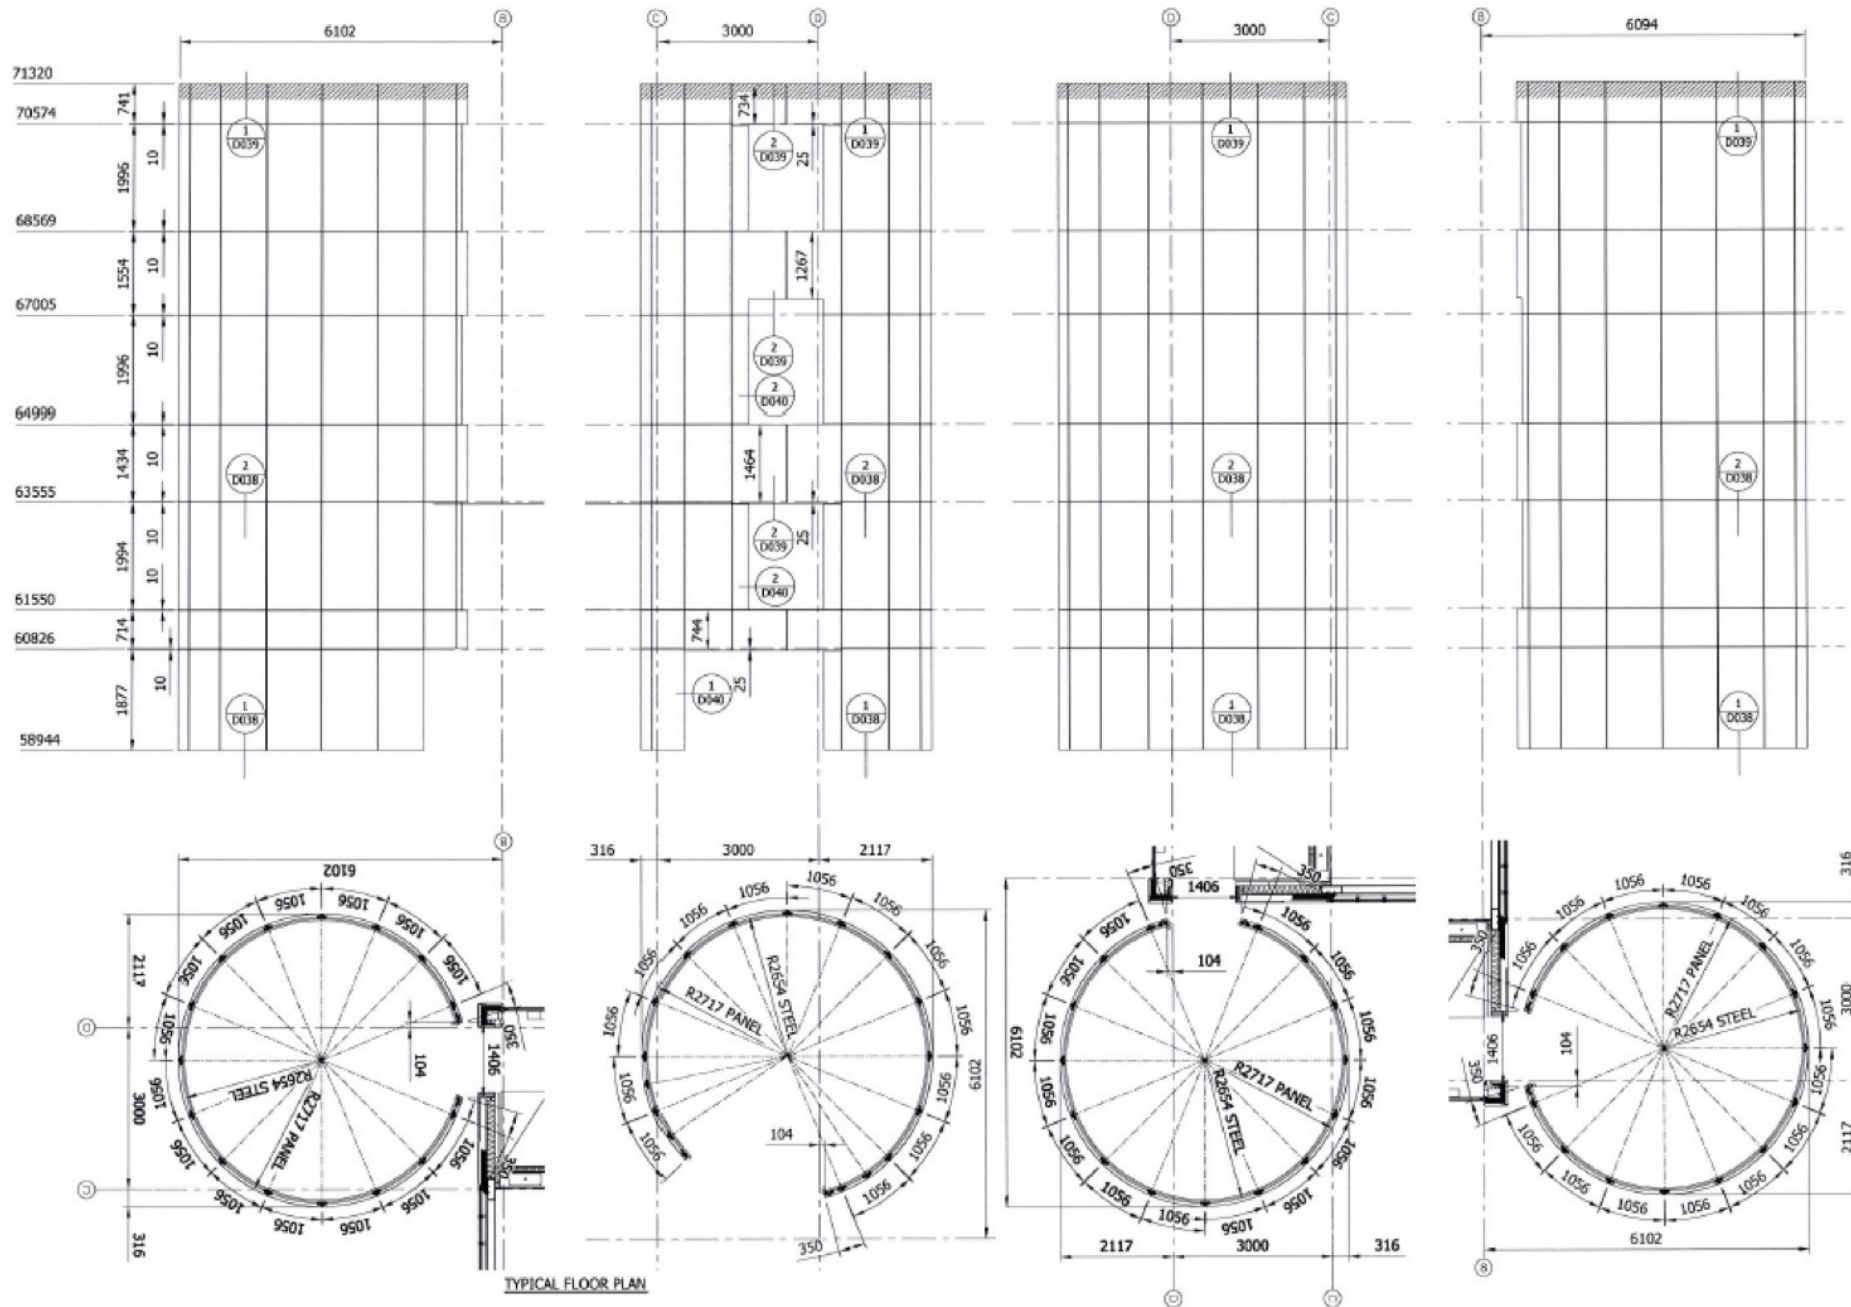

TYPICAL FLOOR PLAN

Notes :

NOTES

3mm THICK MILL FINISH ALUMINIUM PERFORATED PANELS ROLLED TO RADIUS WITH RANDOM BUBBLE PATTERN PERFORATIONS. FIXED BY TEK SCREWS OR MUSHROOM HEADED RIVETS

02	REVISED TO COMMENTS	22.09.16
01	PANEL SETOUT REVISED	08.09.16
00	FIRST ISSUE	04.09.16

Drawing Status: CONSTRUCTION  
 Client: ROOFT CONSTRUCTION  
 Architect: ANDRIS BERZINS + ASSOCIATES  
 Project: THE MULBERRY HOUSE SCHOOL  
 Title: SEANSTALK ELEVATIONS  
 Scale: 1:100

Clear Line  
 3550 20th Street  
 Regina, SK S4S 0A8  
 Tel: 306.342.2121  
 Fax: 306.342.2122  
 Email: info@clearline.ca

**CLEAR LINE**

Job No:	Date:	Drawn By:
M1889	04.09.16	CDB
Drawing No:	E010	
Revision:	00	01 02