



**Andris Berzins + Associates**

CHARTERED ARCHITECTS

4 DARTMOUTH PARK ROAD LONDON NW5 1SY  
Tel: 020 7485 3133 Email: ab@aba-architects.uk



and **Doug Clelland** AADipl ARIAS RIBA  
CHARTERED ARCHITECT

**THIS DRAWING IS COPYRIGHT:**  
DIMENSIONS SHOULD NOT BE SCALED FROM THE DRAWINGS FIGURED DIMENSIONS TO BE USED & CHECKED ON SITE PRIOR TO START OF ANY WORK

REVISIONS	Date	Ini
<b>A</b>	13-8-15	AB/NB
Roof structure		
<b>B</b>	24-8-15	AB/NB
Roof canopy width; beam sizes; notes for PA		
<b>C</b>	2-9-15	AB/NB
SVP to roof; graphics		

Wave form 'cloud' roof formed from prefabricated steel framed panels with plywood skin & light grey single ply roof membrane, e.g. Sarnafil or equivalent; underside soffit in white SGL. Light lens perforations to create sunlight pattern onto playground.

7200

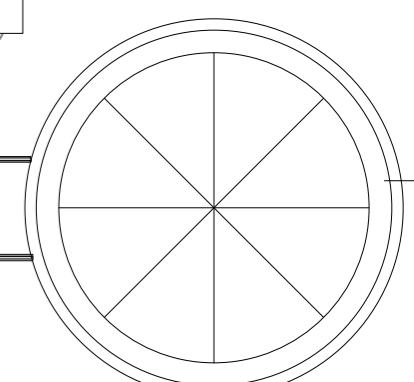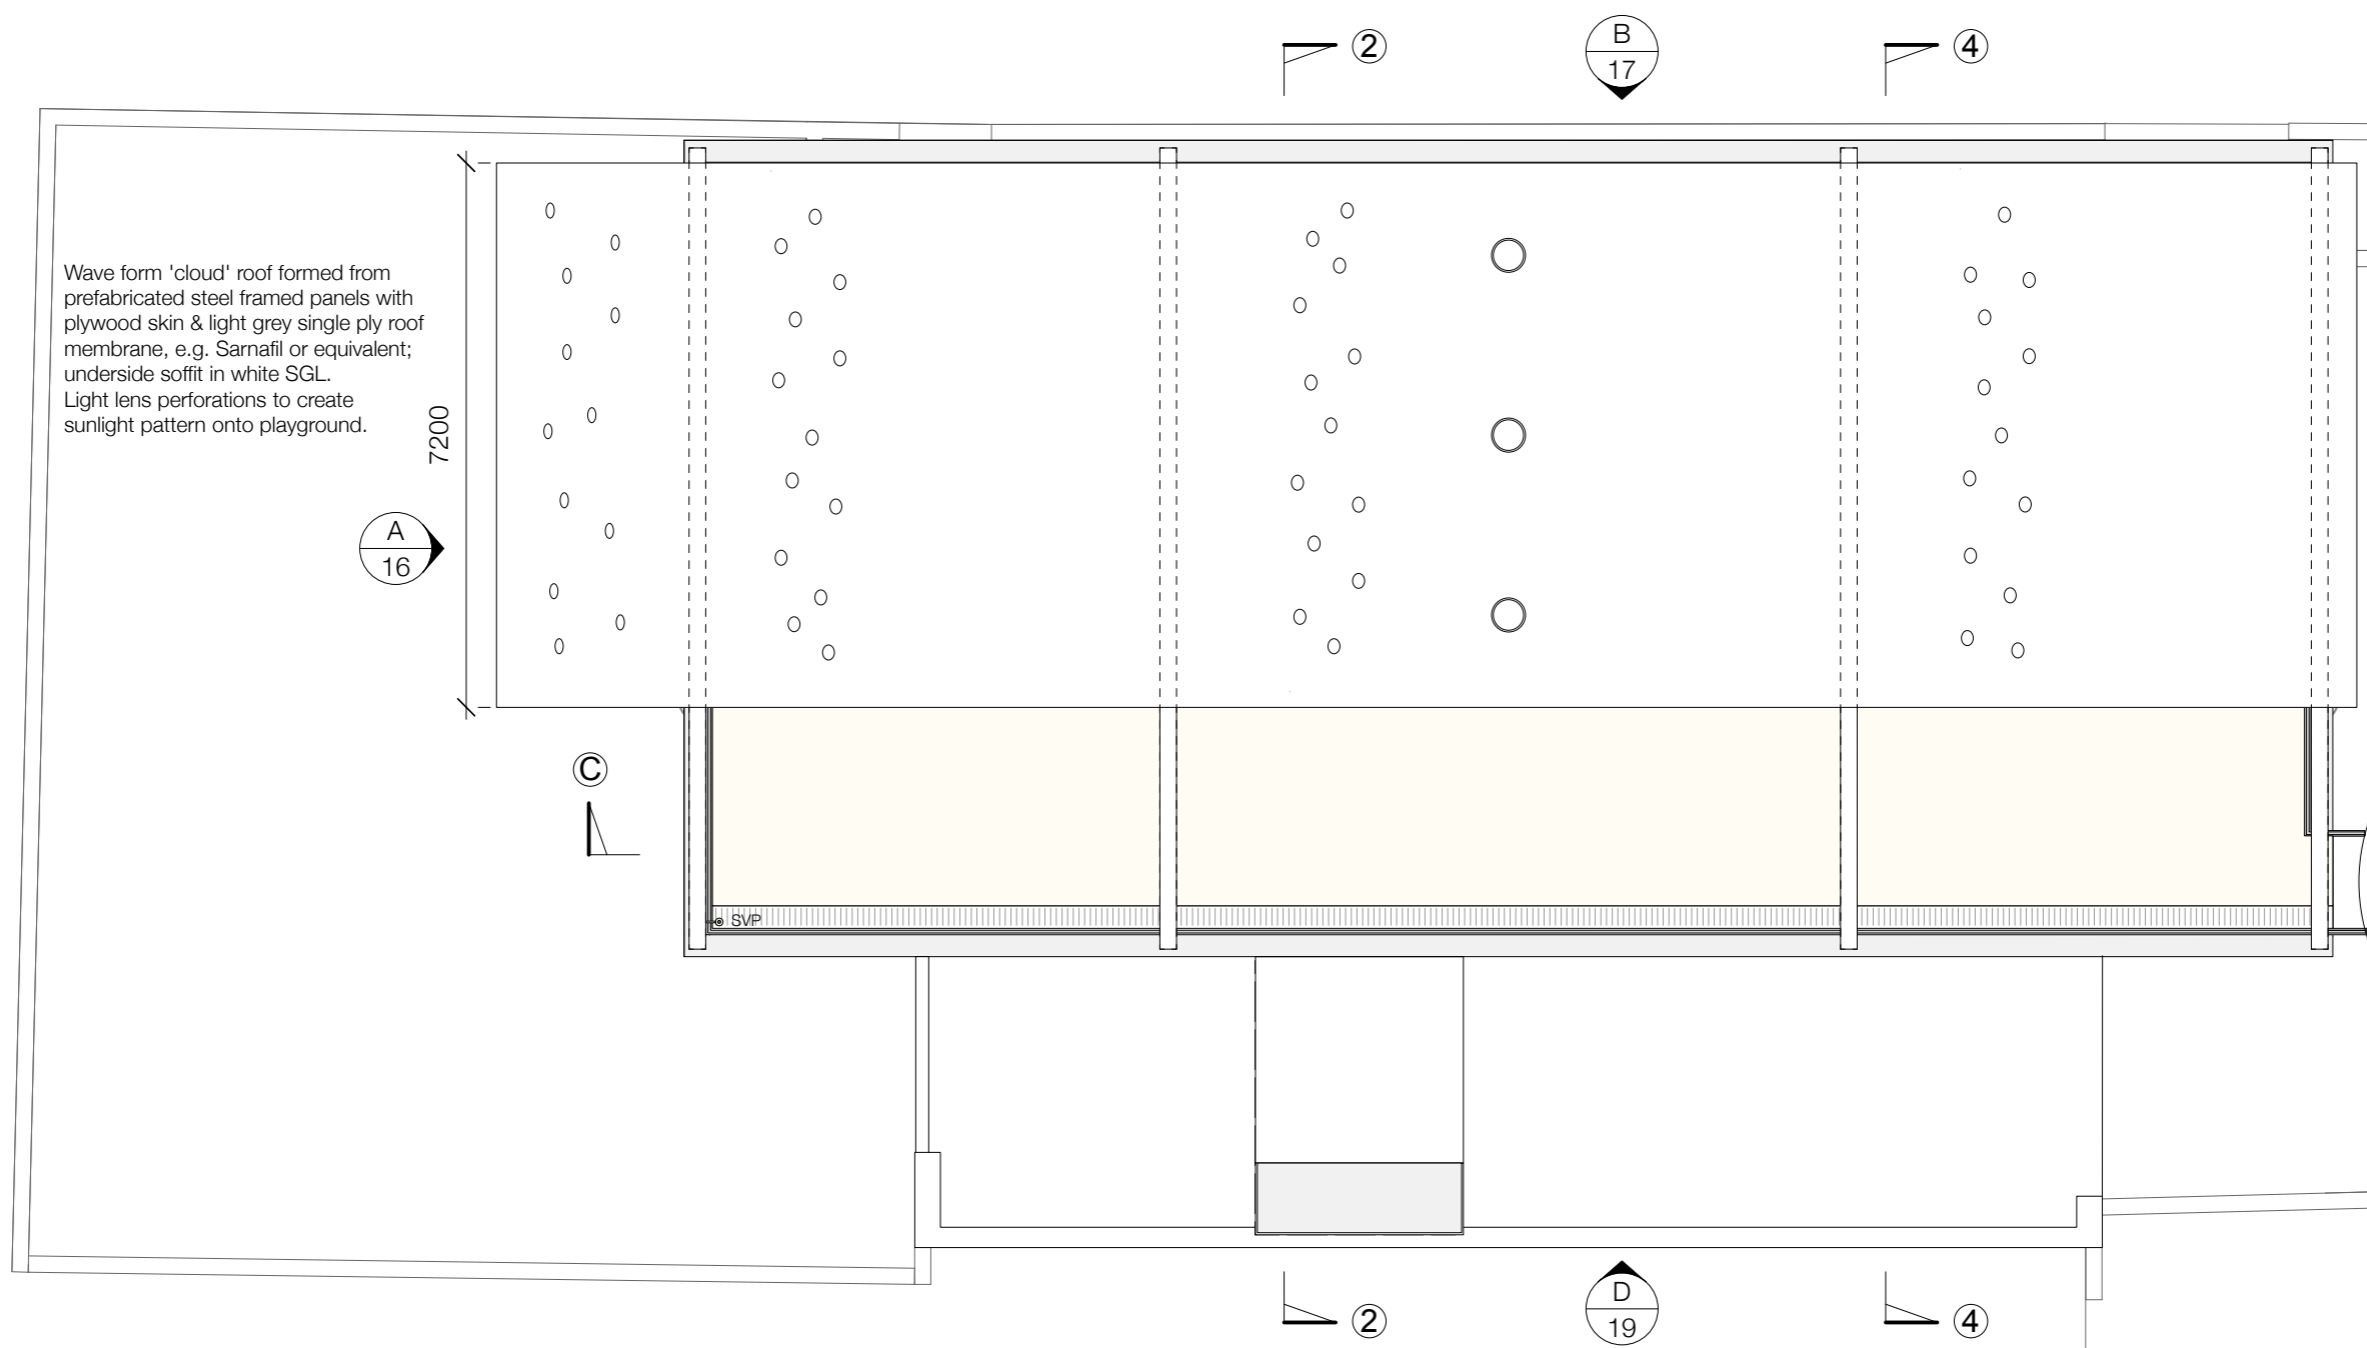


Access stair to roof playground.

'Beanstalk' stair tower; translucent polycarbonate external enclosure with low pitched conical metal roof and secret gutter

# Roof Plan : Proposed Cover to Playground

Scale 1:100

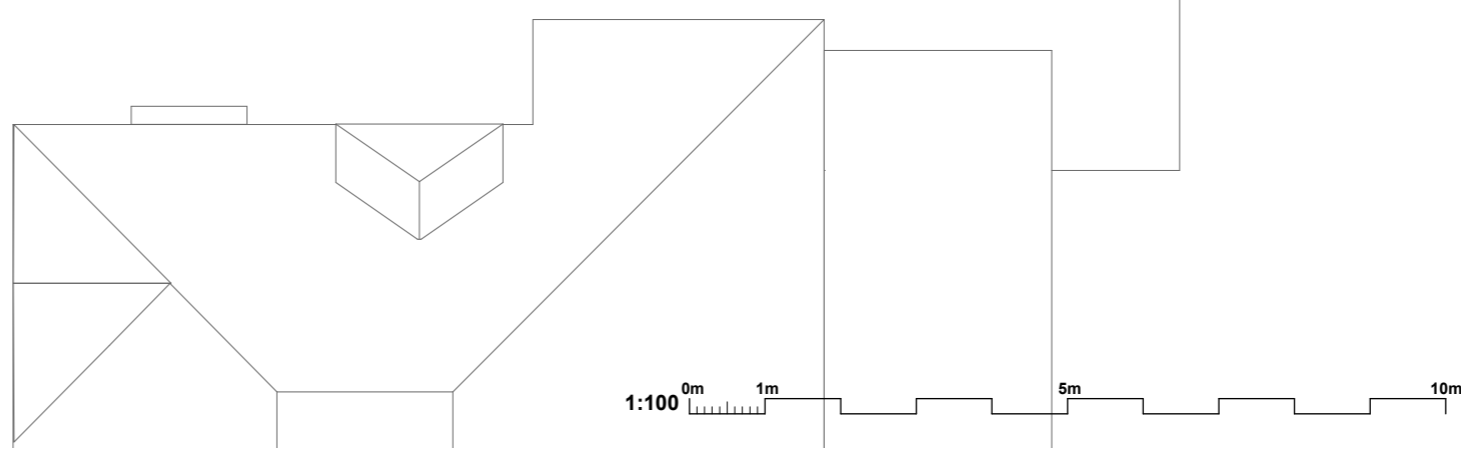

**Job:** Mulberry - Proposed Alterations

**Client:** The Mulberry House School

**Title:** Roof Plan : Proposed

Scale: 1:100 @ A3

Drawing No: **MUL-AL(0)13**

Rev: **C**

Drawn by: NB/AB

Date: 2/9/2015

