



NOTES


1. DO NOT SCALE DIMENSIONS FROM DRAWING, ALL DIMENSIONS TO BE CONFIRMED ON SITE

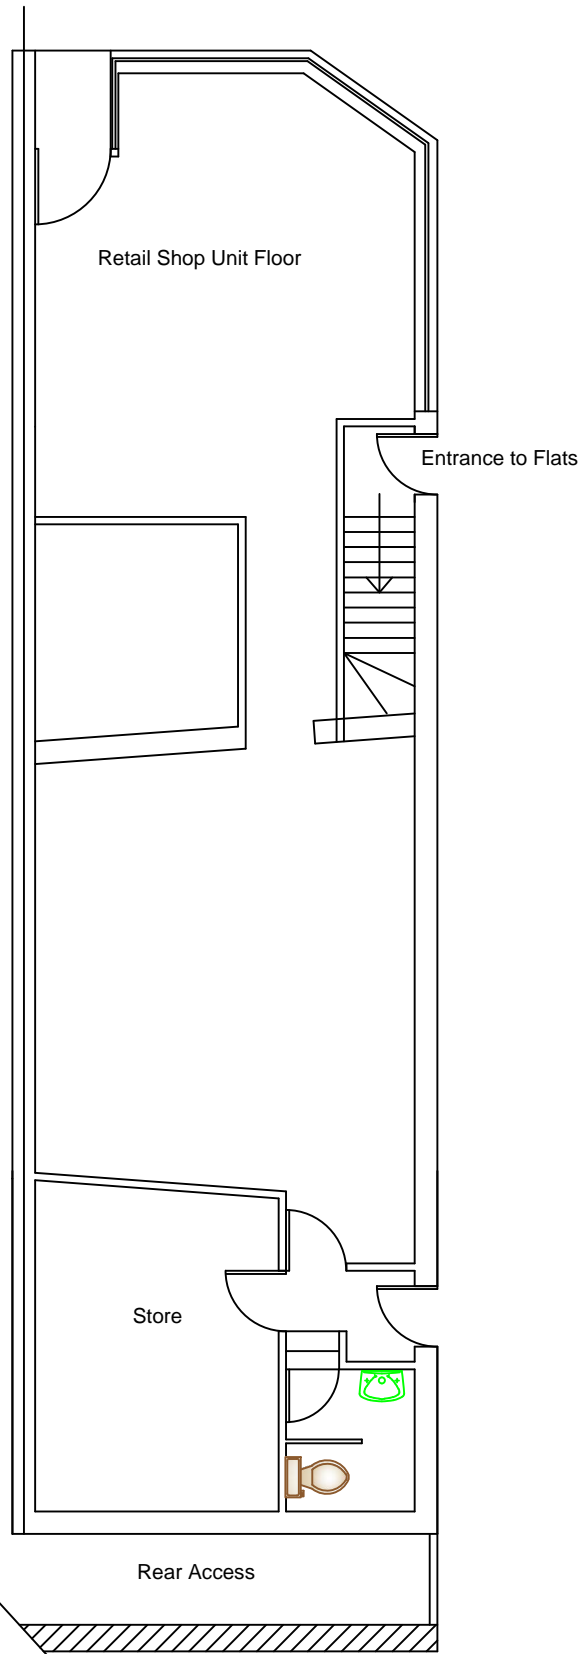


GROUND FLOOR SHOP

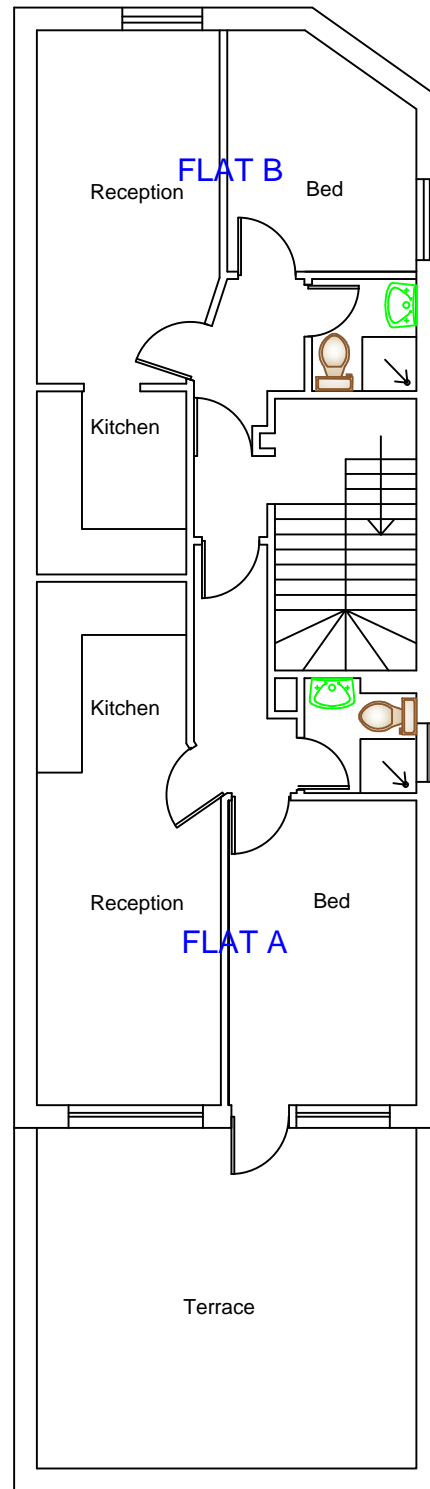

Proposed First Floor Plan

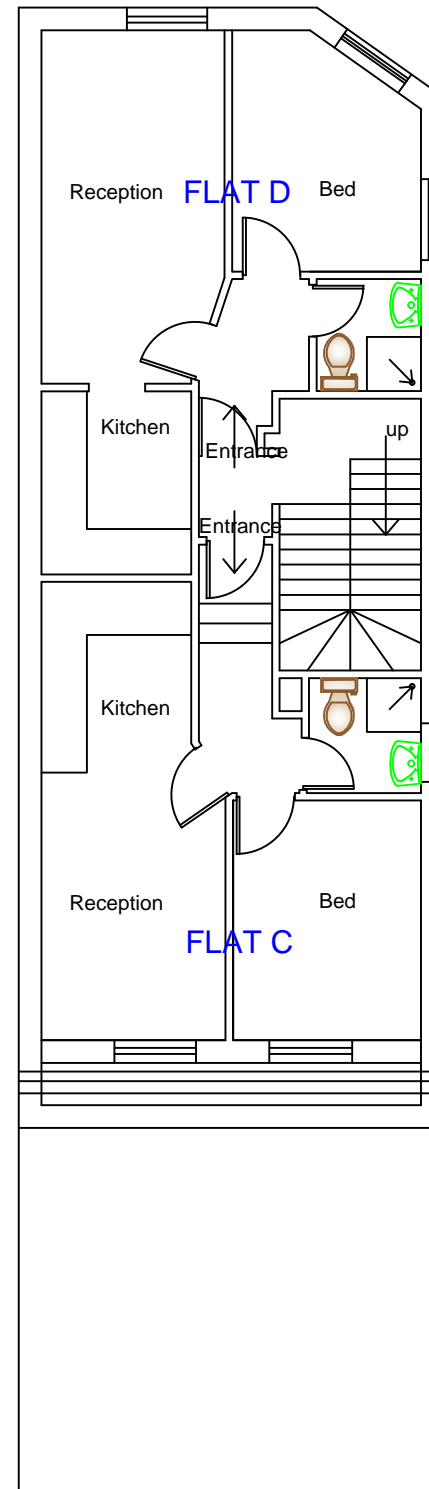

Proposed Second Floor Plan

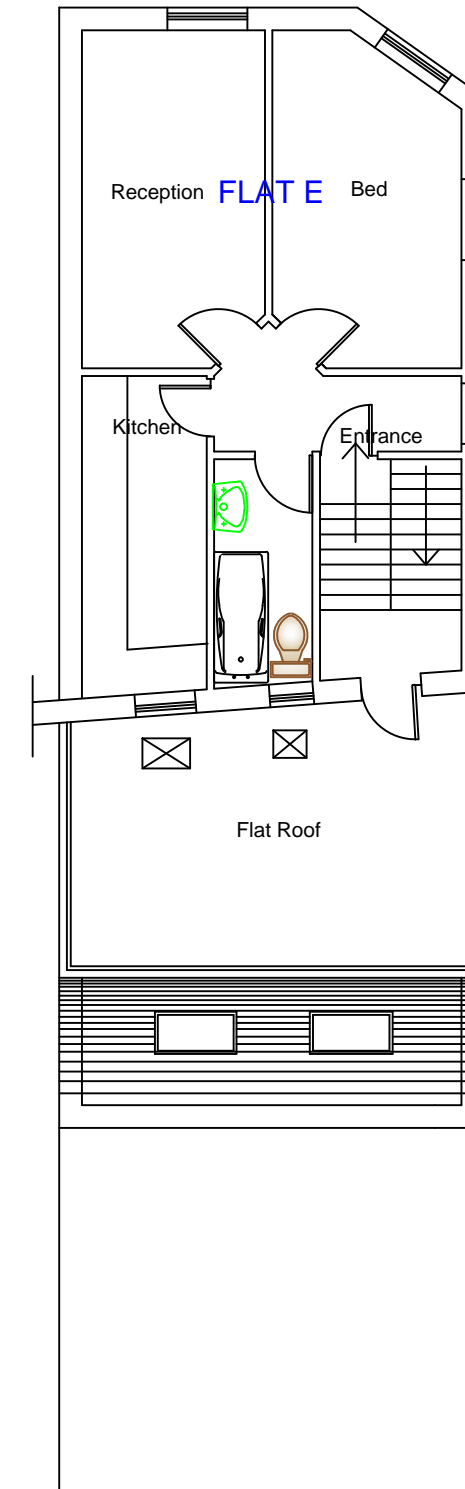

Proposed Third Floor



1	22/09/16	FIRST ISSUE
REV	DATE	AMENDMENT

DRAWING

Proposed Plans

CLIENT

Mr Sharif

PROJECT

218 Kilburn High Road

DRAWING No SCALE : 1:100 @ A3

09002/16

REVISION