



SITE/ LOCATION PLAN

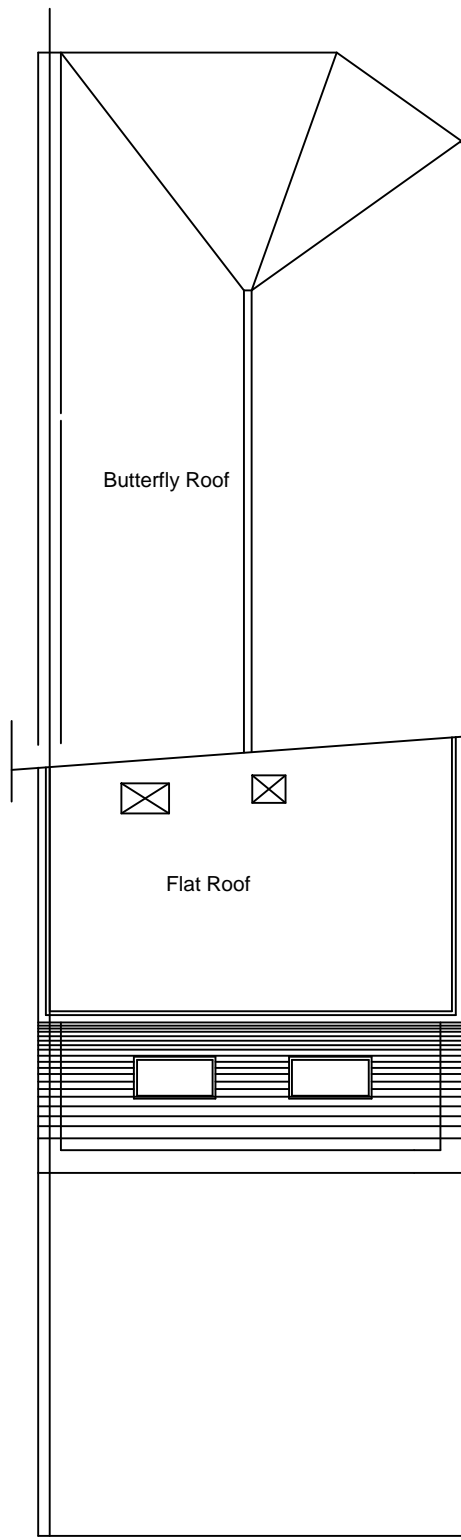

EXISTING & PROPOSED ROOF PLAN

NOTES
 1. DO NOT SCALE DIMENSIONS FROM DRAWING, ALL DIMENSIONS TO BE CONFIRMED ON SITE

 

1	22/09/16	FIRST ISSUE
REV	DATE	AMENDMENT

DRAWING
*Existing & Proposed
 Roof Plan
 Location / Site Plan*

CLIENT
 Mr Sharif

PROJECT
 218 Kilburn High Road

DRAWING No SCALE : 1:100 @ A3 REVISION
 09004/16