

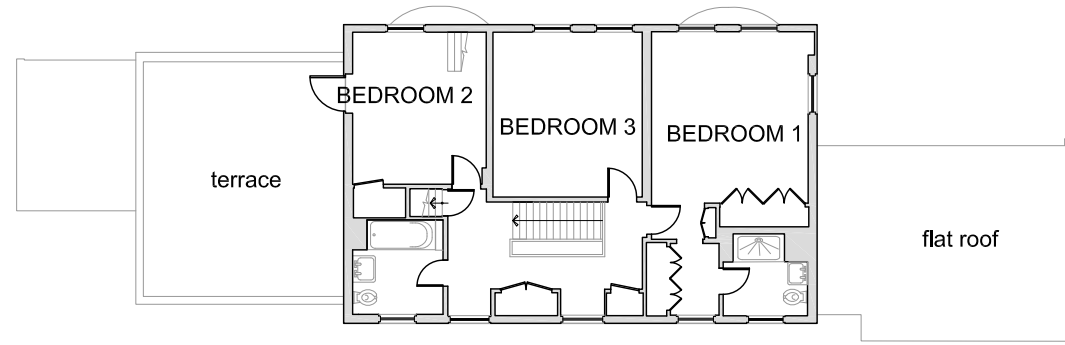


FIRST FLOOR PLAN 2  
SCALE 1:200 @ A3 FRG-X-100

 

GROUND FLOOR PLAN 1  
SCALE 1:200 @ A3 FRG-X-100

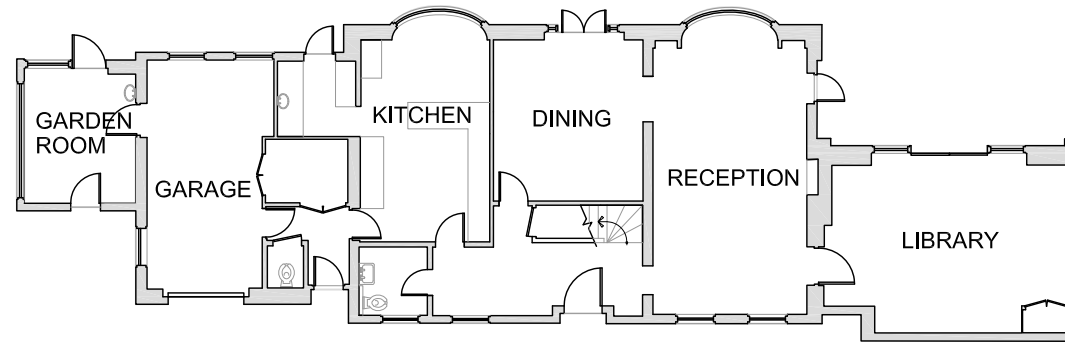

<b>general notes</b>
THIS DRAWING IS COPYRIGHT OF STUDIO MARK RUTHVEN. THIS DRAWING MUST BE READ IN CONJUNCTION WITH THE DESIGNER'S RISK ASSESSMENT, SPECIFICATION AND ALL OTHER RELEVANT DOCUMENTATION AND DRAWINGS. STUDIO MARK RUTHVEN ACCEPTS NO LIABILITY FOR ANY EXPENSE, LOSS OR DAMAGE OF WHATSOEVER NATURE AND HOWEVER ARISING FROM ANY VARIATION MADE TO THIS DRAWING OR IN THE EXECUTION OF THE WORK TO WHICH IT RELATES WHICH HAS NOT BEEN REFERRED TO THEM AND THEIR APPROVAL OBTAINED.  FOR THE PURPOSE OF CONSTRUCTION DO NOT SCALE FROM THIS DRAWING OR THE COMPUTER DIGITAL DATA. ONLY FIGURED DIMENSIONS ARE TO BE USED.  IF IN DOUBT ASK.
<b>purpose of issue</b> <b>PLANNING</b>

<b>notes</b>		
--------------	--	--

<b>project name</b> 115 FROGNAL LONDON NW3		<b>StudioMarkRuthven</b> architecture	
<b>drawing title</b> EXISTING GROUND AND FIRST FLOOR PLANS		92 Prince of Wales Road, London, NW5 2NE 11 & 13 Patwell Street, Bruton, BA10 0EQ T 020 7485 0050	
<b>rev</b>	<b>notes</b>	<b>date</b>	<b>checked</b>
		scale 1:200 @ A3	date 30.09.16
	* for construction do not scale from this drawing. * check all dimensions on site.	drawn by PW	checked MR
<b>project ref.</b>	<b>drawing no.</b>	<b>revision</b>	
FRG	FRG-X-100		