


[APPENDIX B]

[KEY COLORS]

- Type A
- Type B
- Type C
- Type D
- Type E
- Type F
- Type G




SOUTH ELEVATION

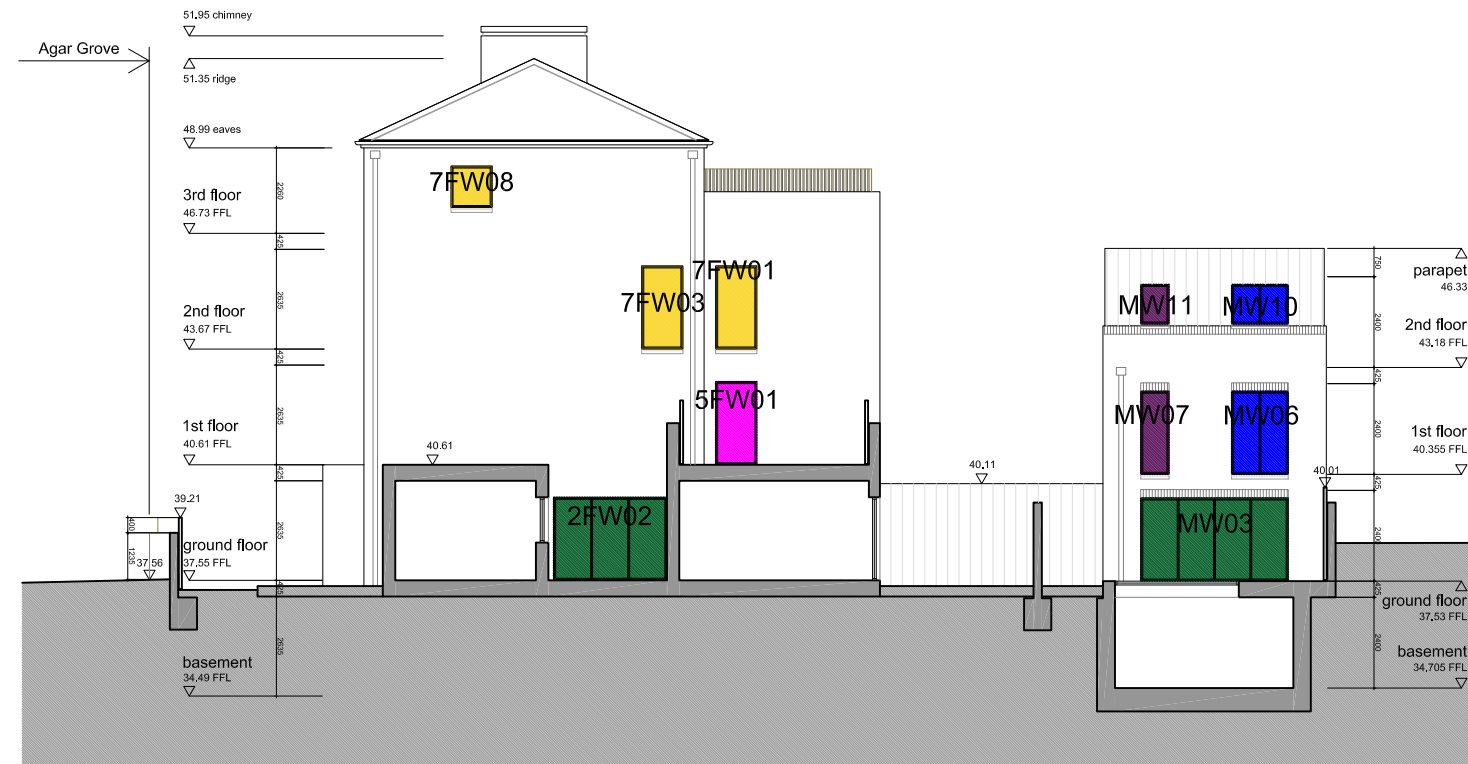

EAST ELEVATION



NORTH ELEVATION

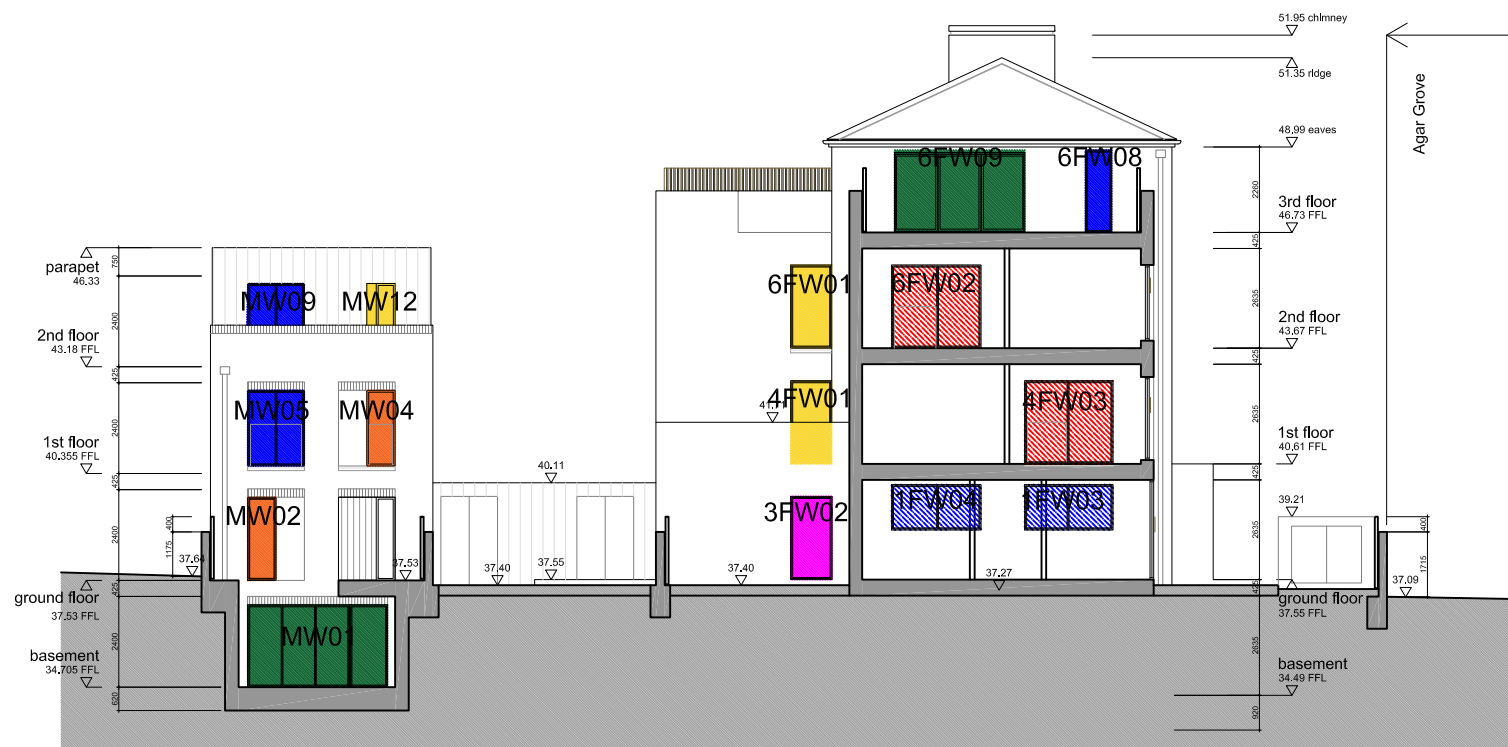

WEST ELEVATION







REVISIONS:

- A.
- B.
- C.
- D.
- E.

JOB TITLE: 51-53 Agar Grove	
JOB NO.: 328	CLIENT: Helm
DWG TITLE: Key Elevations and Sections	
DWG NO.: 328 WS 01	DRAWN: AF
SCALE: 1:200@A3	CHECKED: ---
DATE: 2016_05_06	CAD FILE: 20160506 328_W. detail

All dimension to be checked on site before the commencement of work






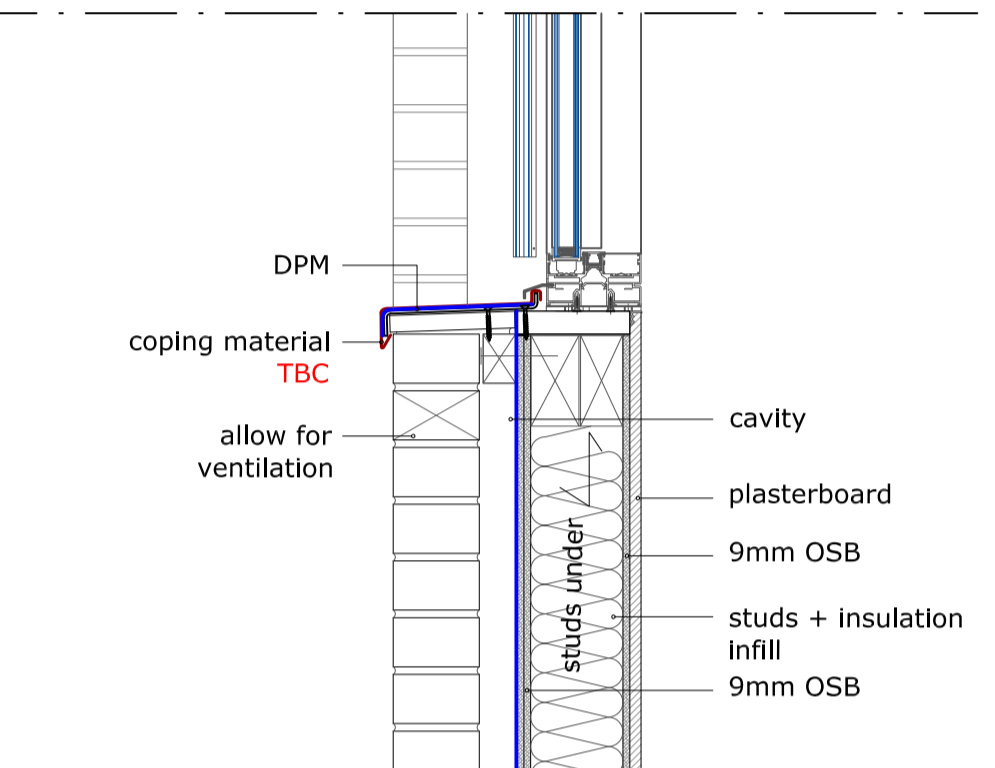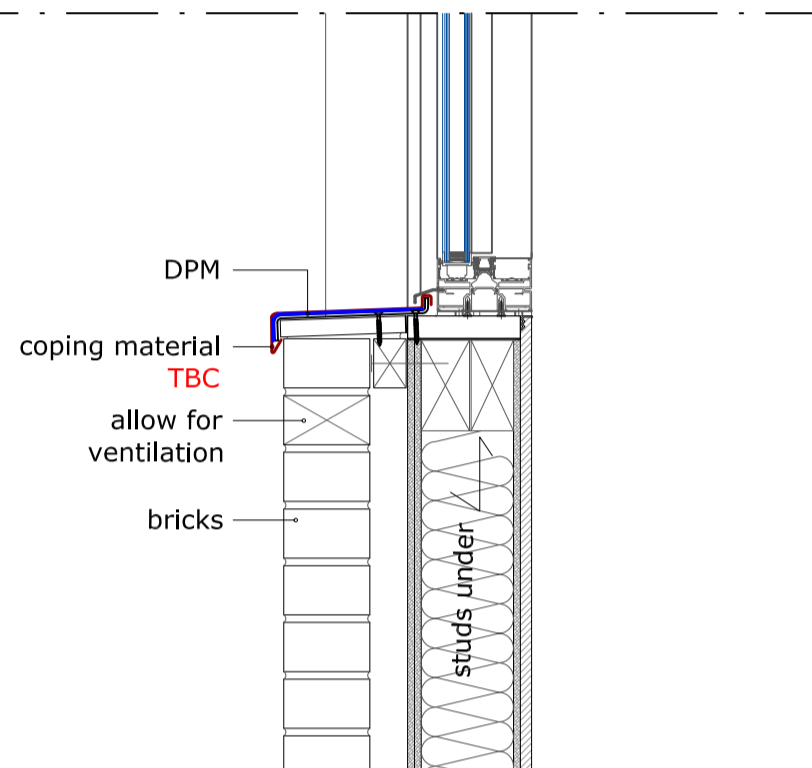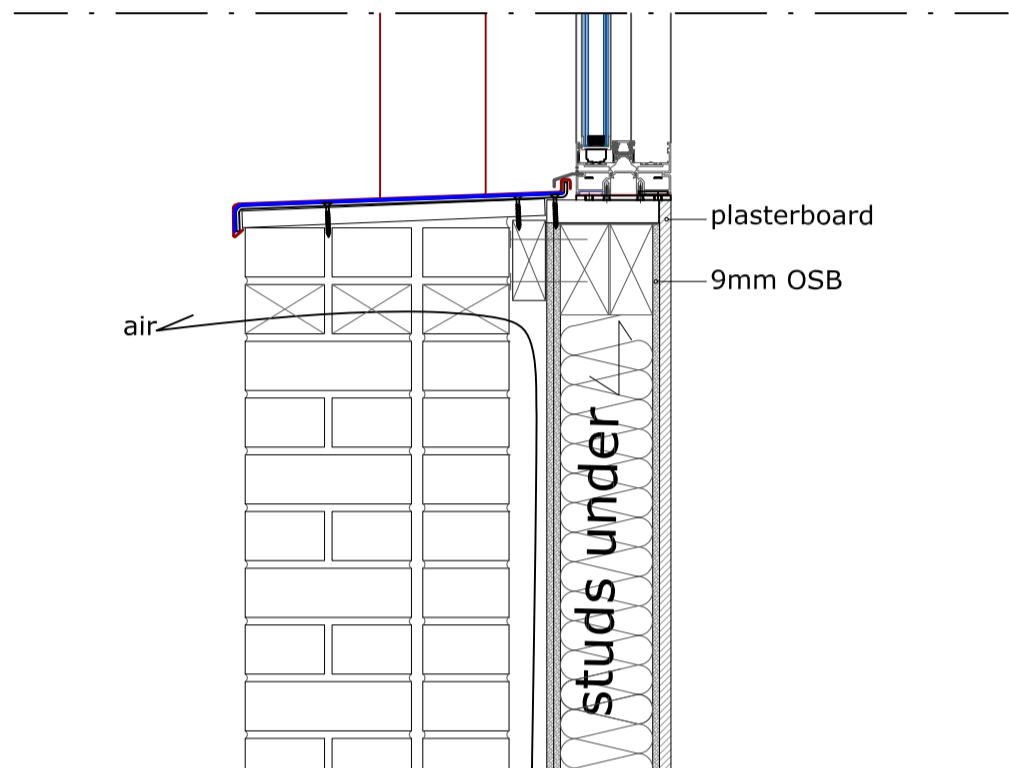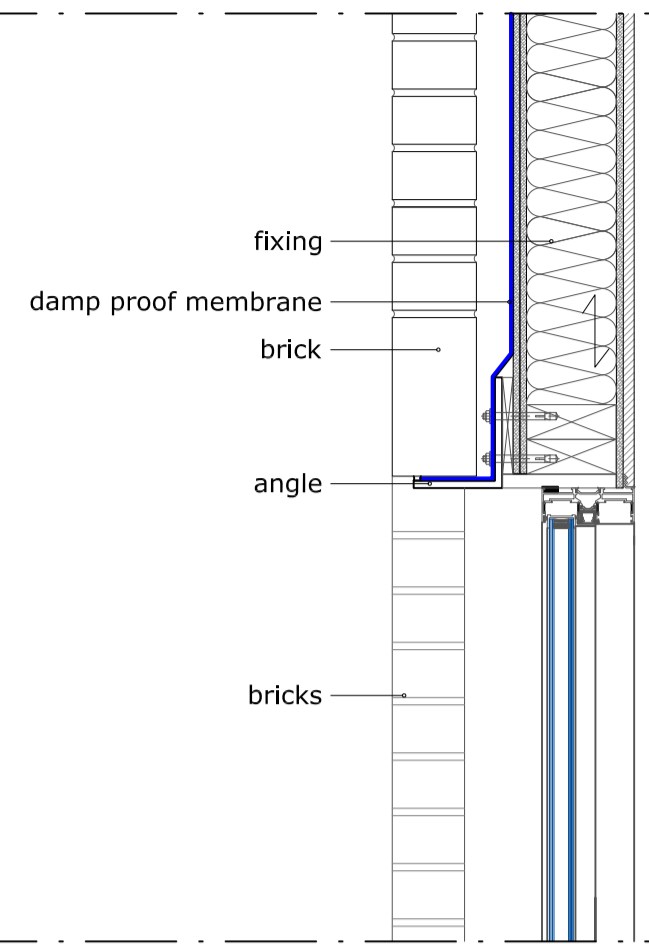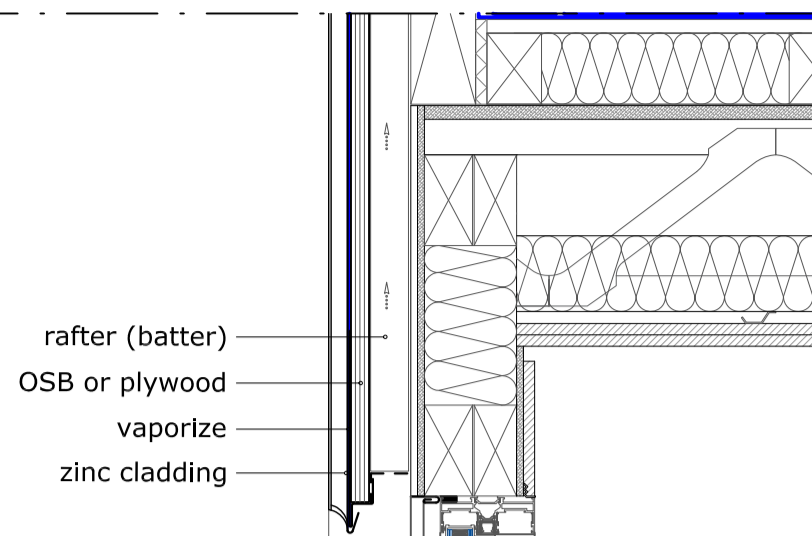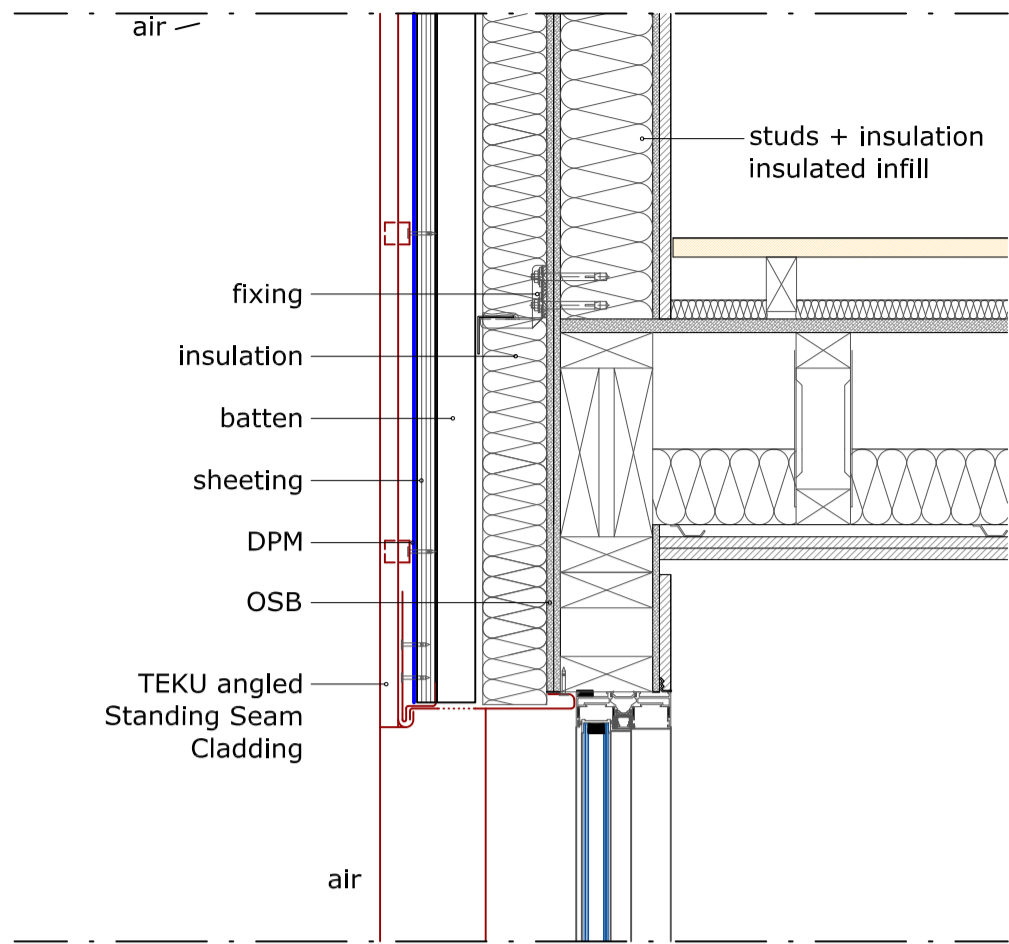

TYPE A1 SECTION

TYPE A2 SECTION

TYPE A3 SECTION

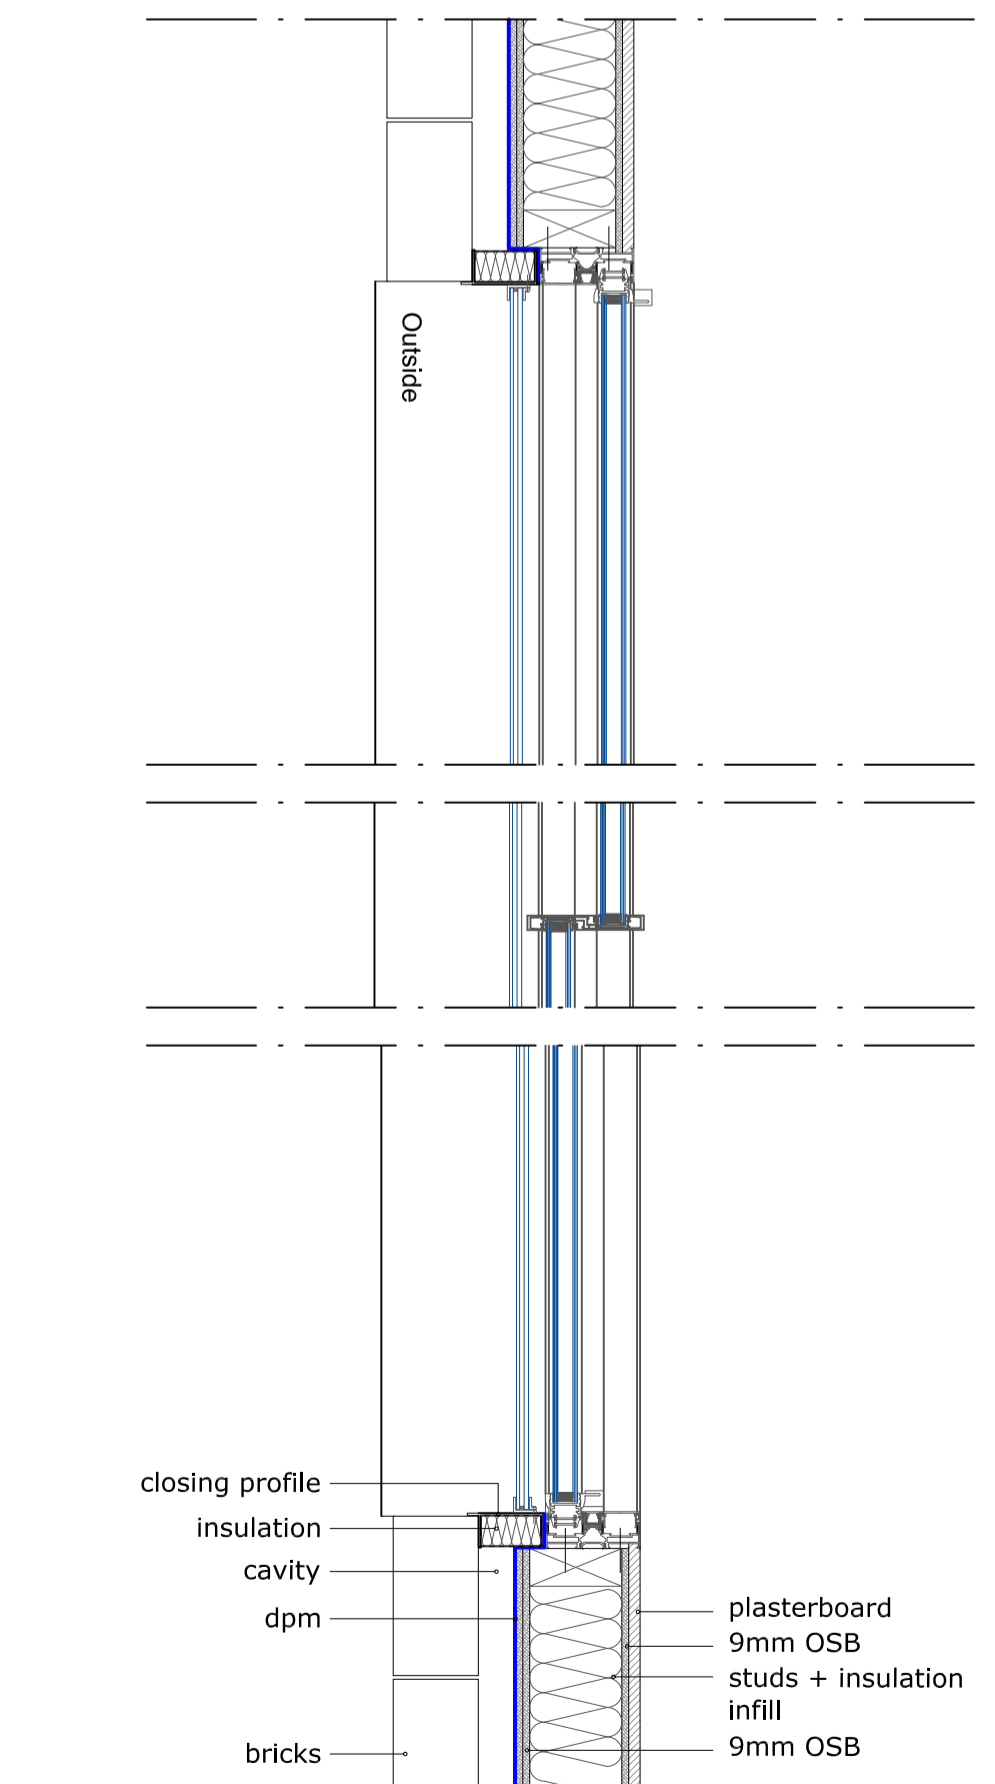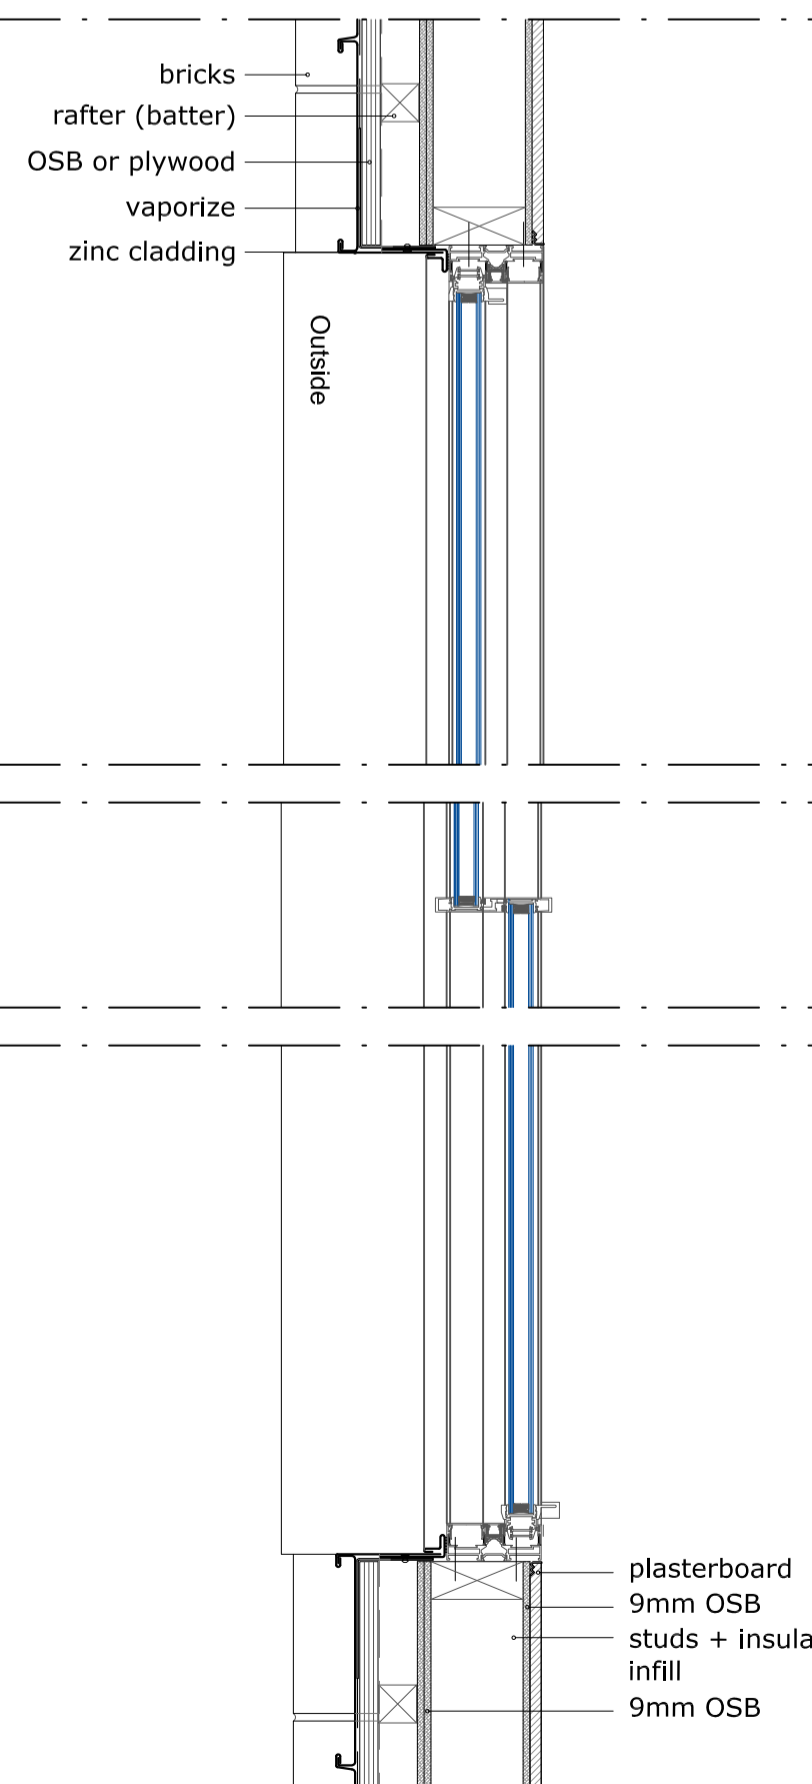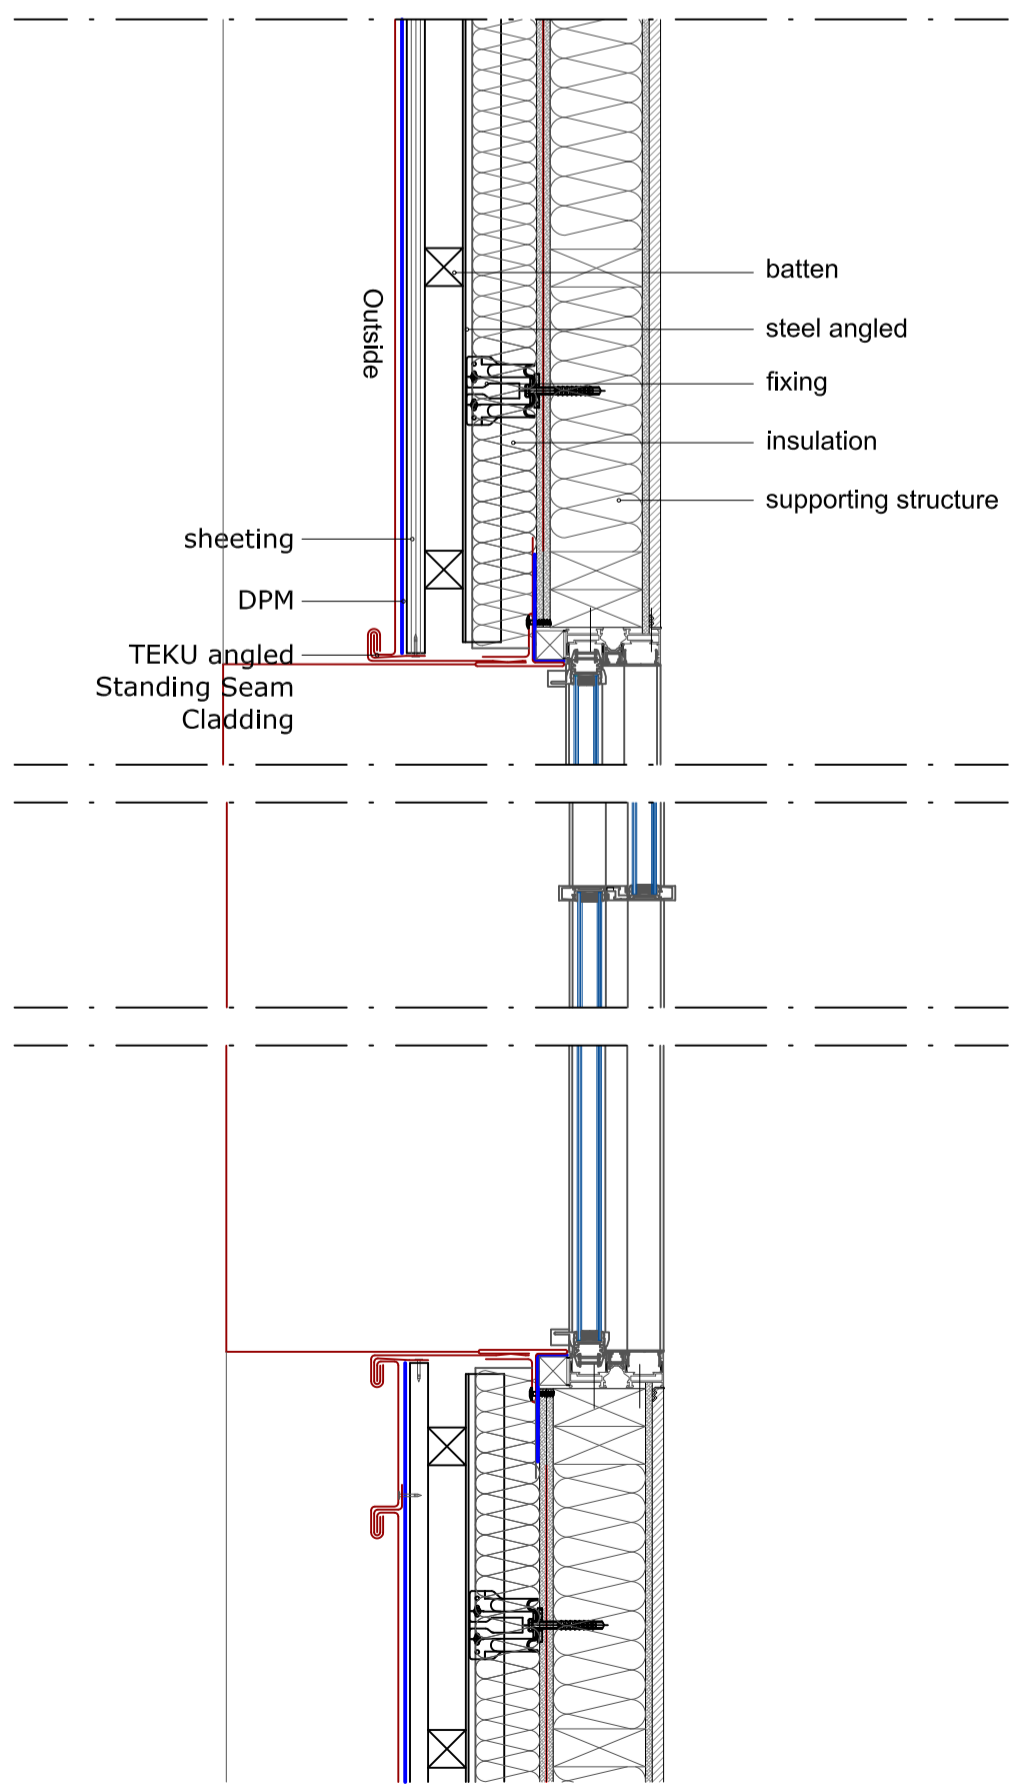

TYPE A1 PLAN

TYPE A2 PLAN

TYPE A3 PLAN

REVISIONS:

A.
B.
C.
D.
E.

JOB TITLE: 51-53 Agar Grove	
JOB NO.: 328	CLIENT: Helm
DWG TITLE: Detail Windows type A	
DWG NO.: 328 WS 02	DRAWN: AF
SCALE: 1:10@A2	CHECKED: ---
DATE: 2016_05_06	CAD FILE: 20160506 328_W_detail

[APPENDIX B]







[Type A3.4]

[Type A3.3]

[Type A3.2]









[TYPICAL DETAIL WINDOW TYPE A3]
[for main facade/South elevation]

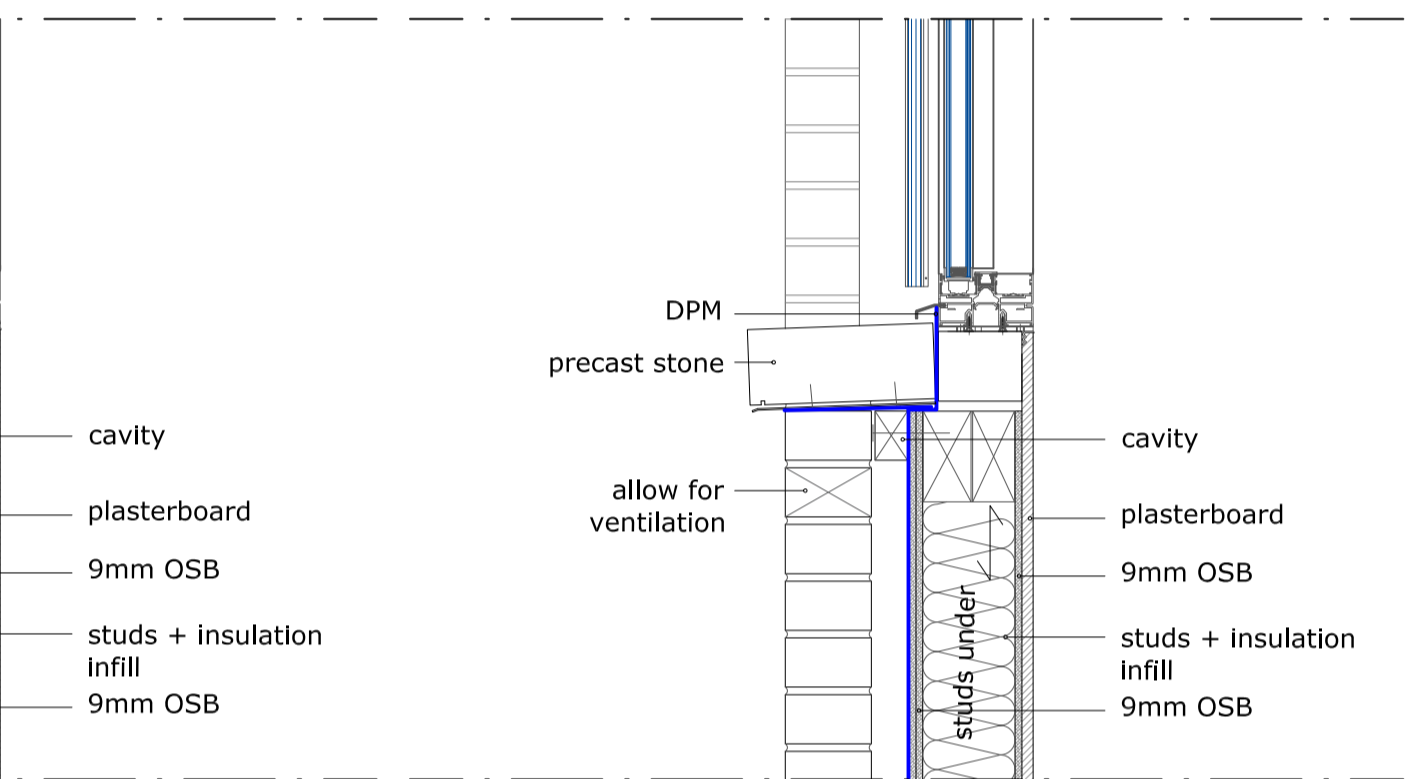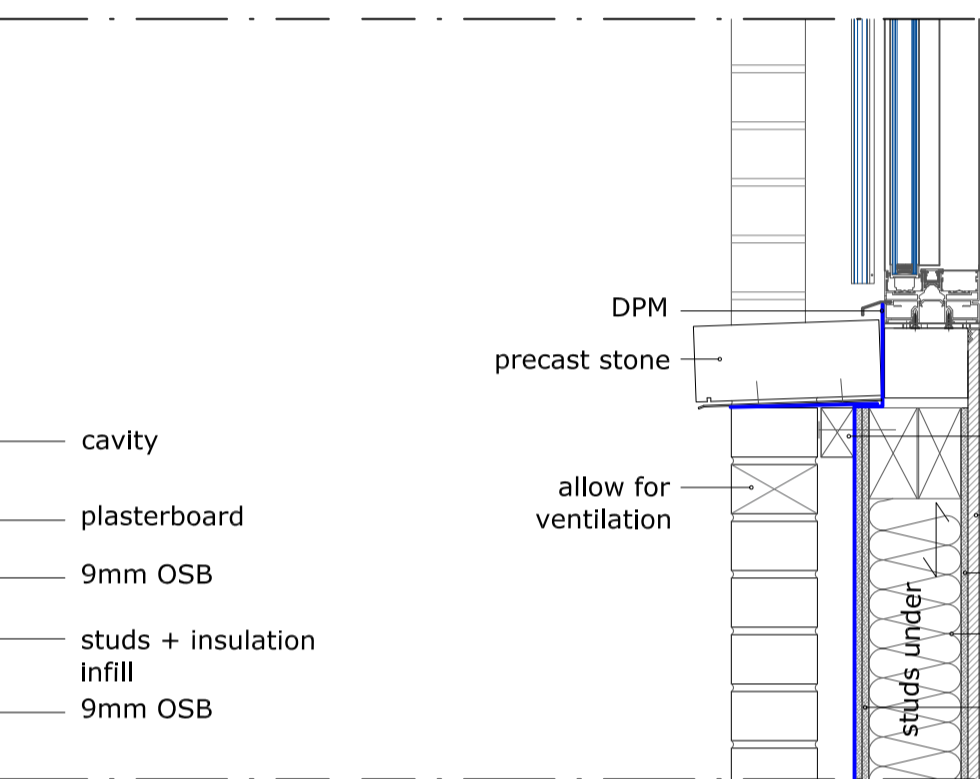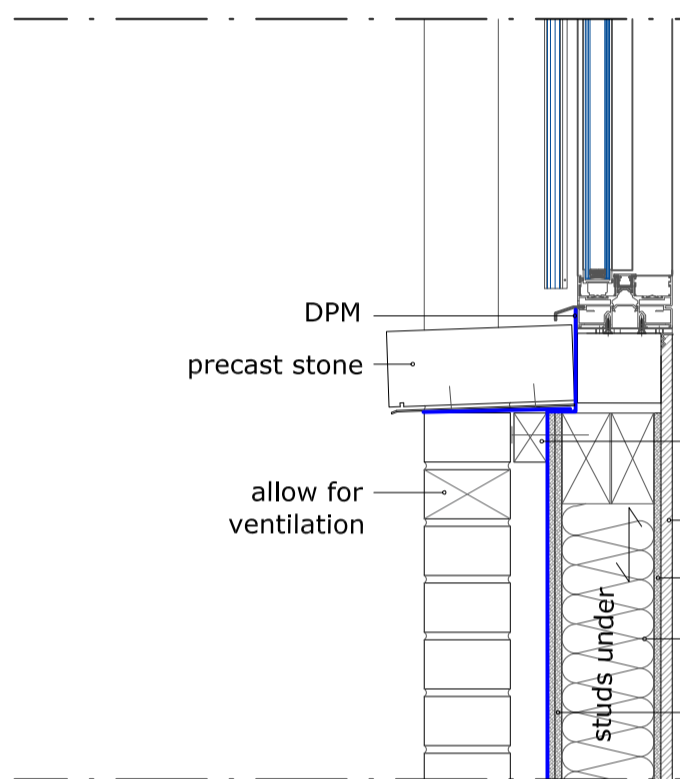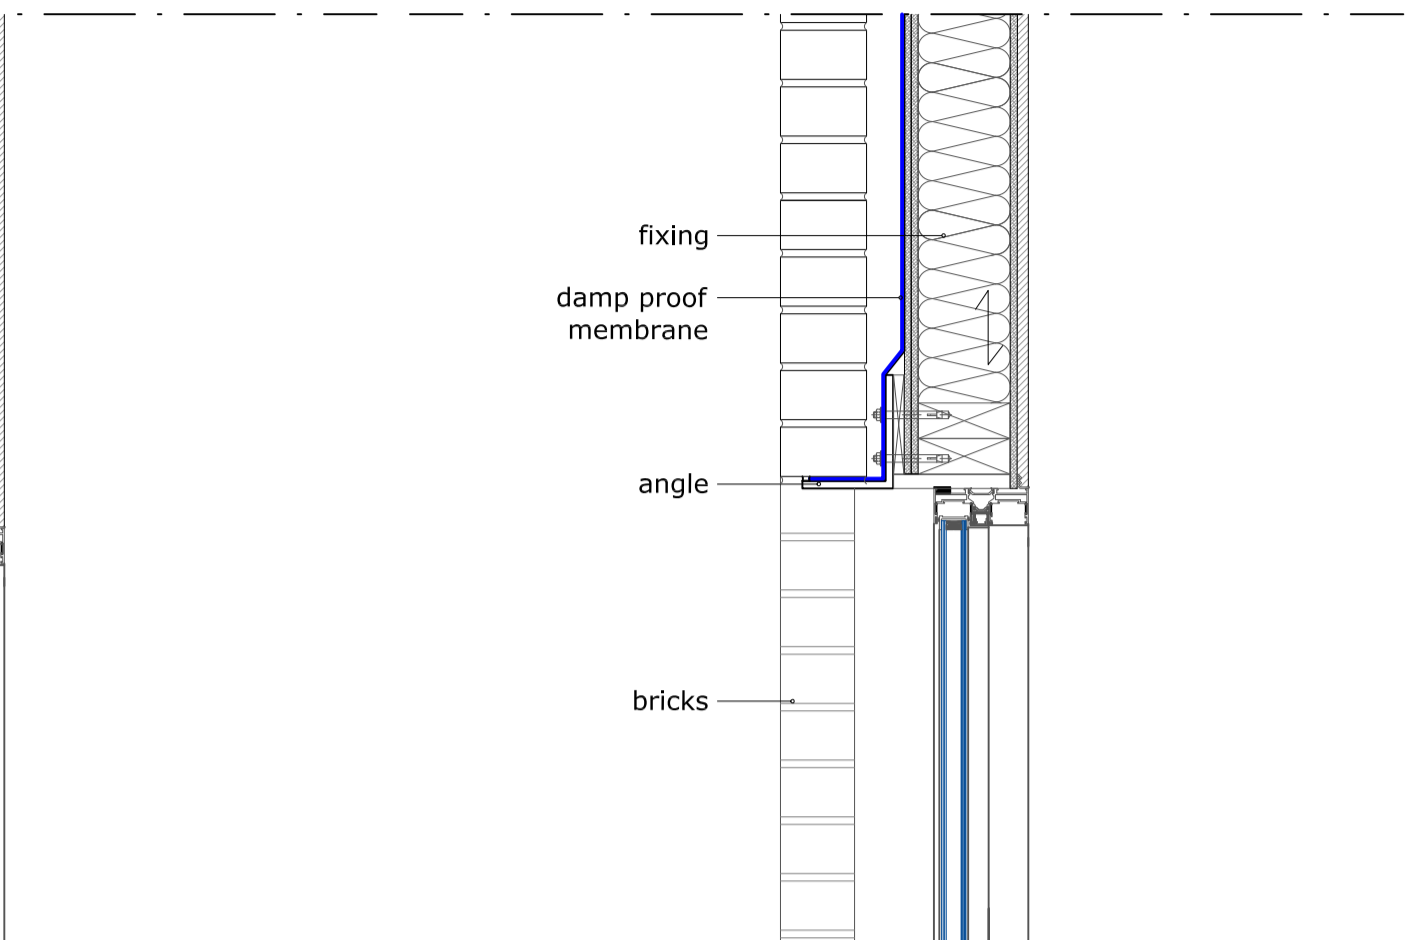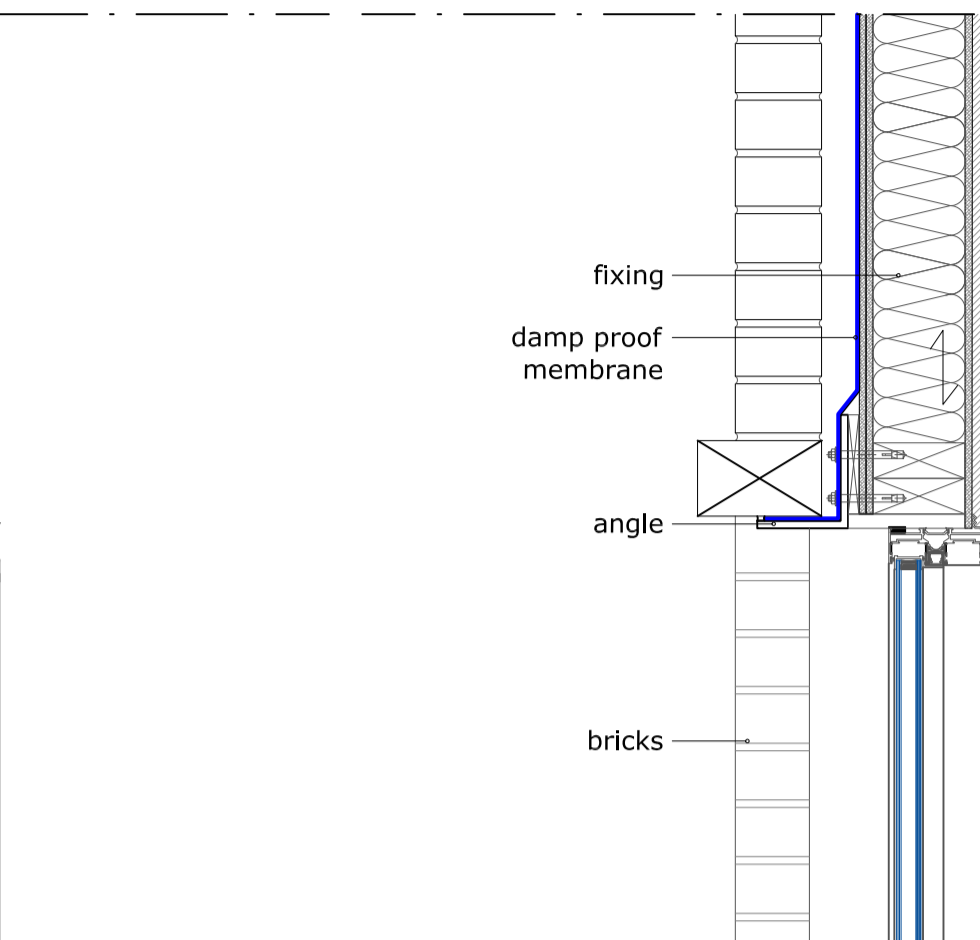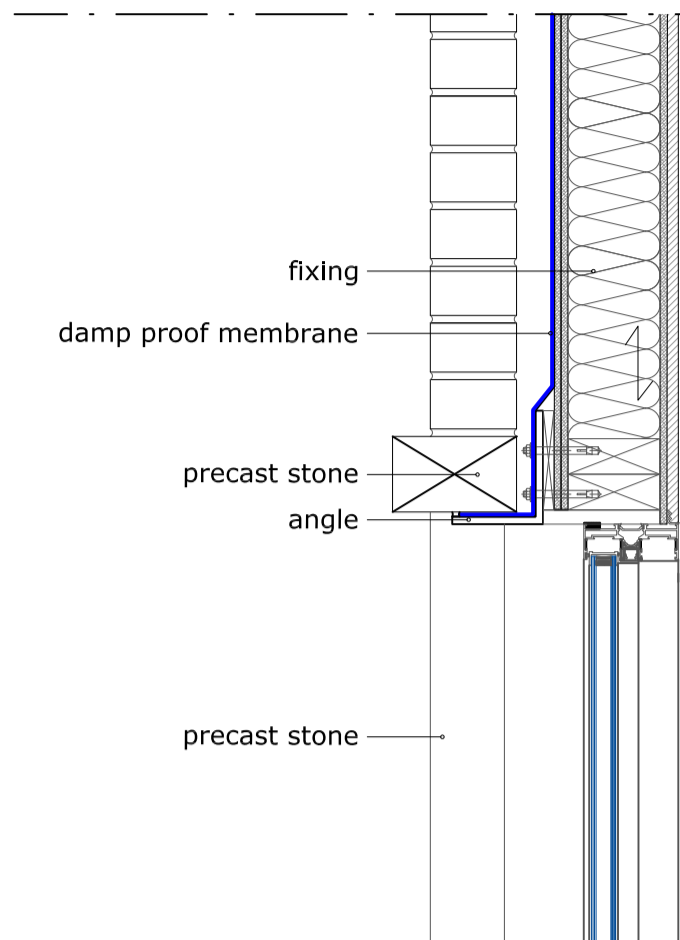

TYPE A3.2 SECTION

TYPE A3.3 SECTION

TYPE A3.4 SECTION

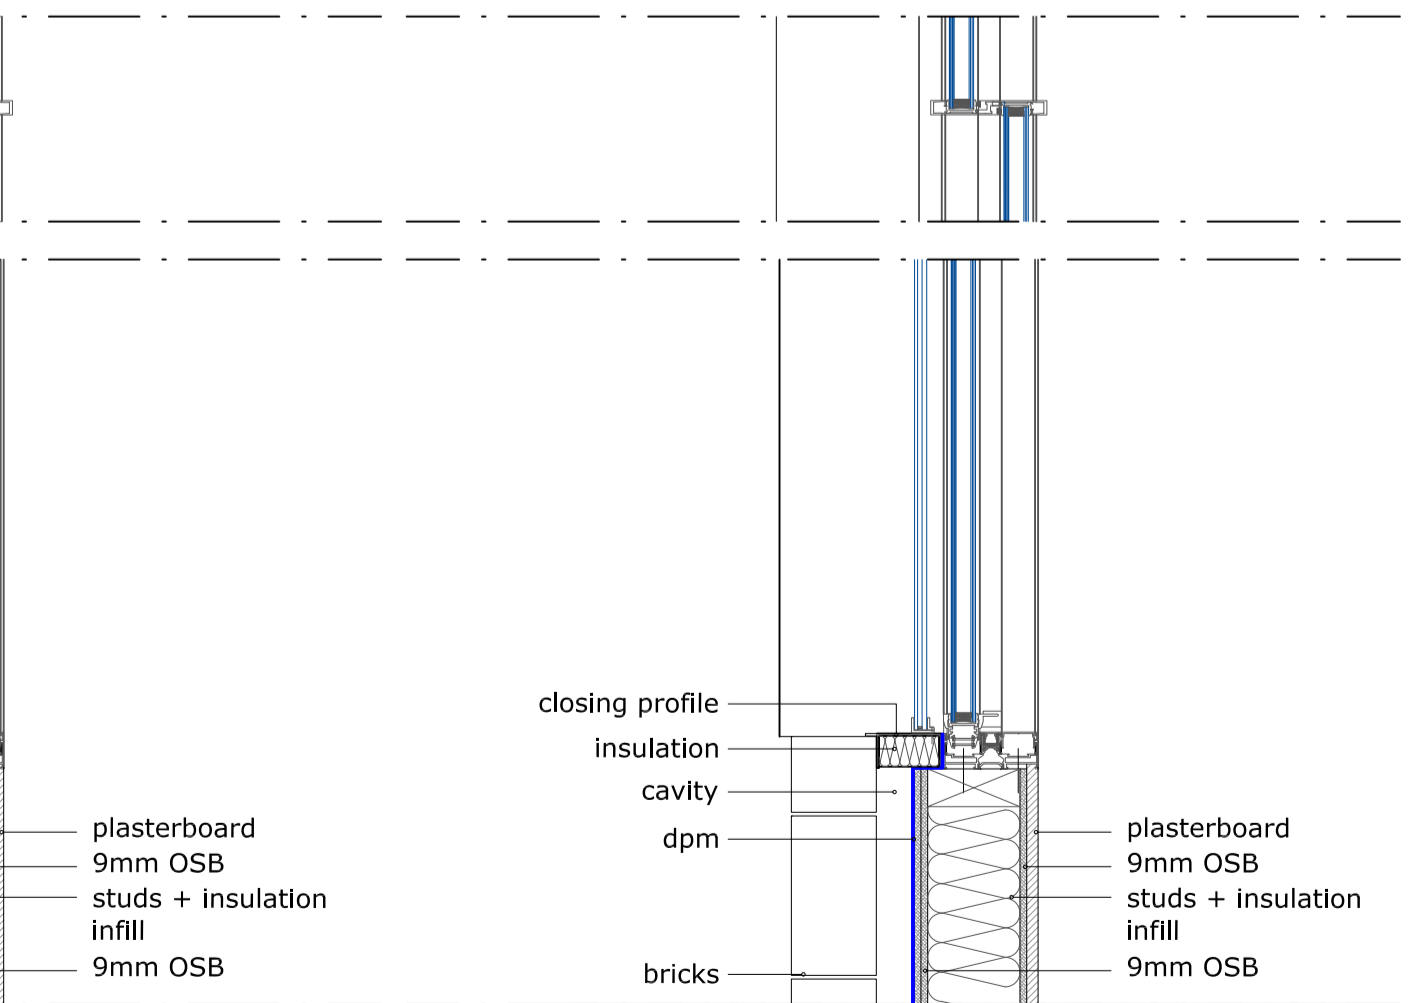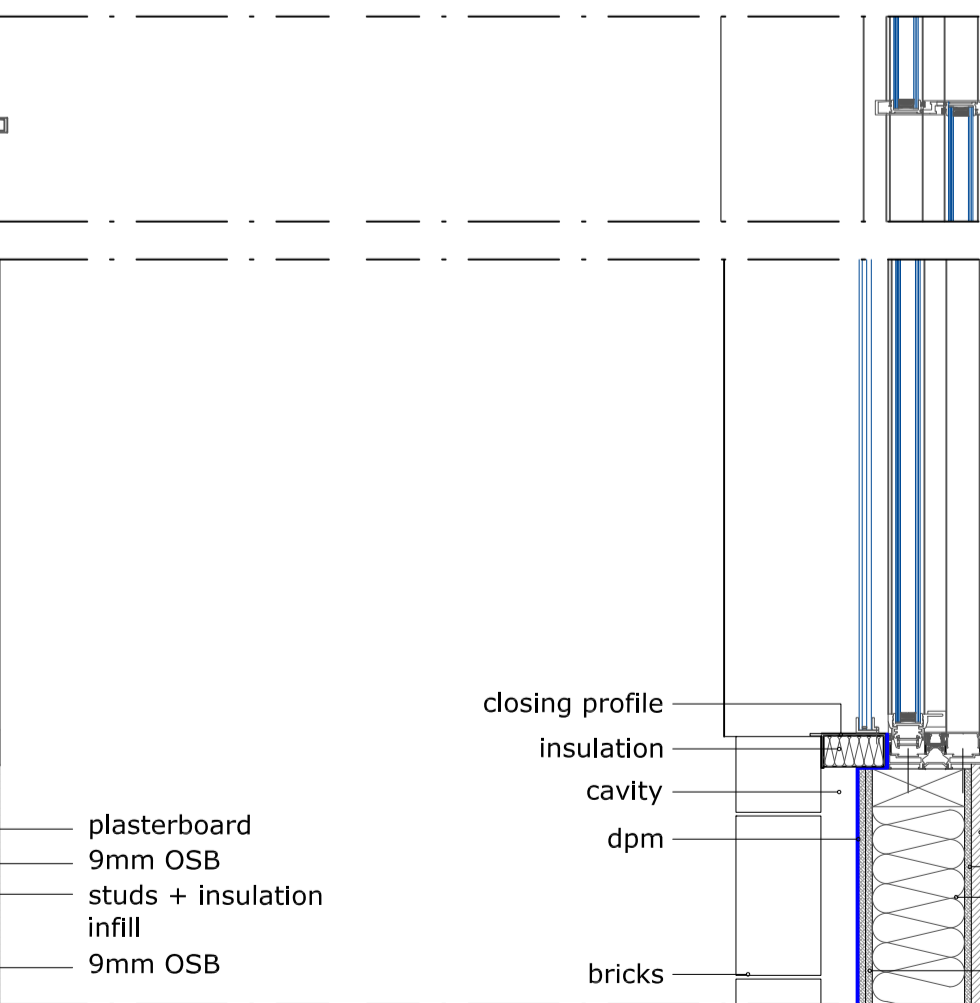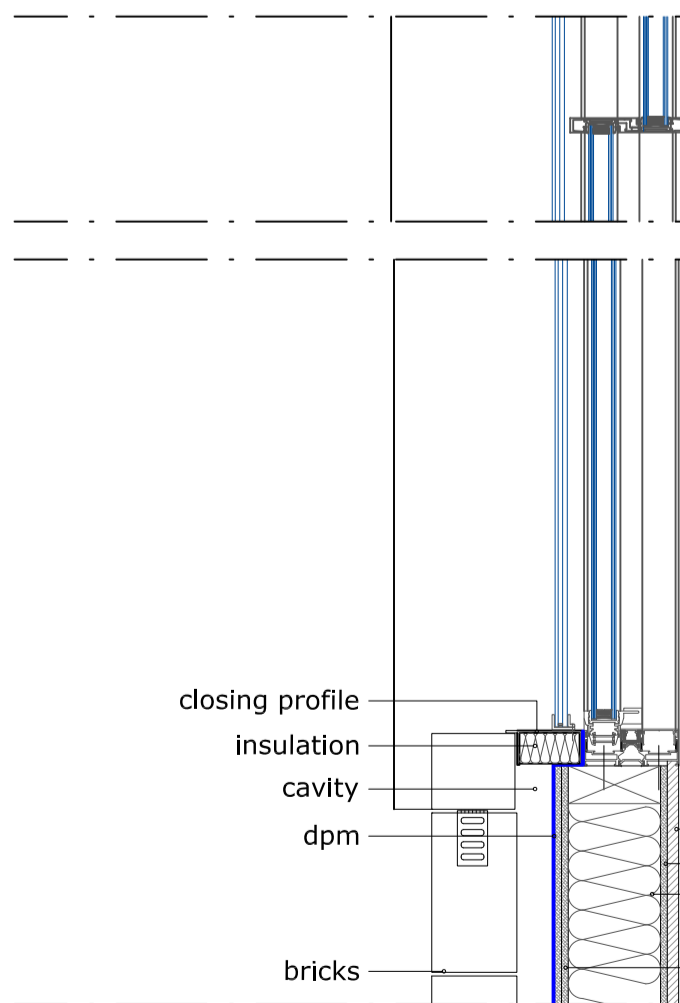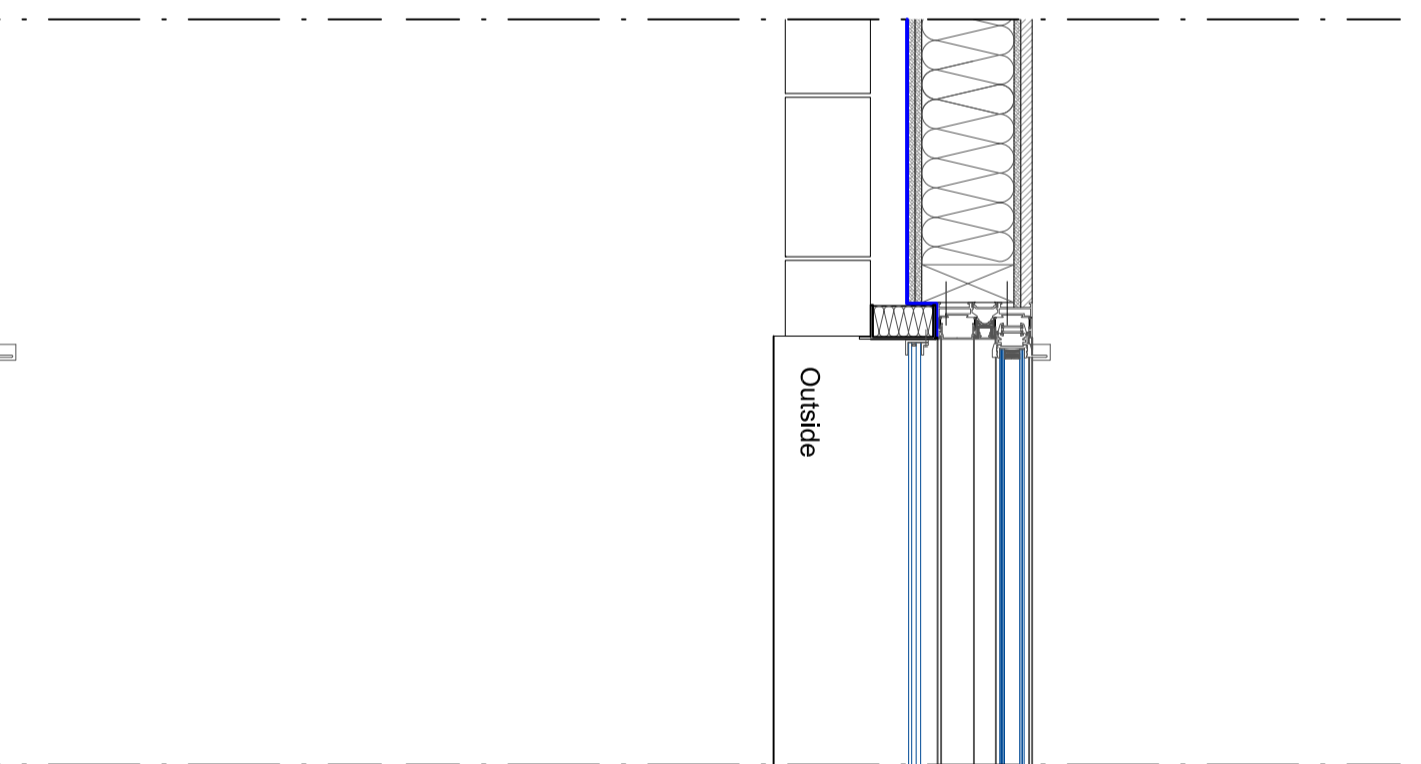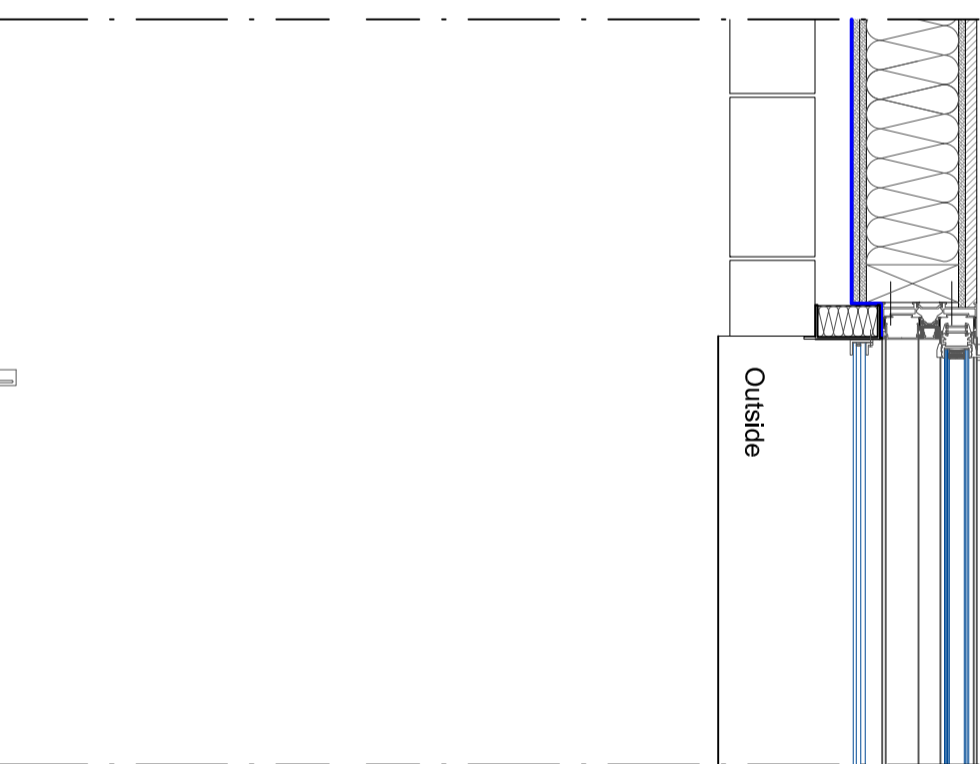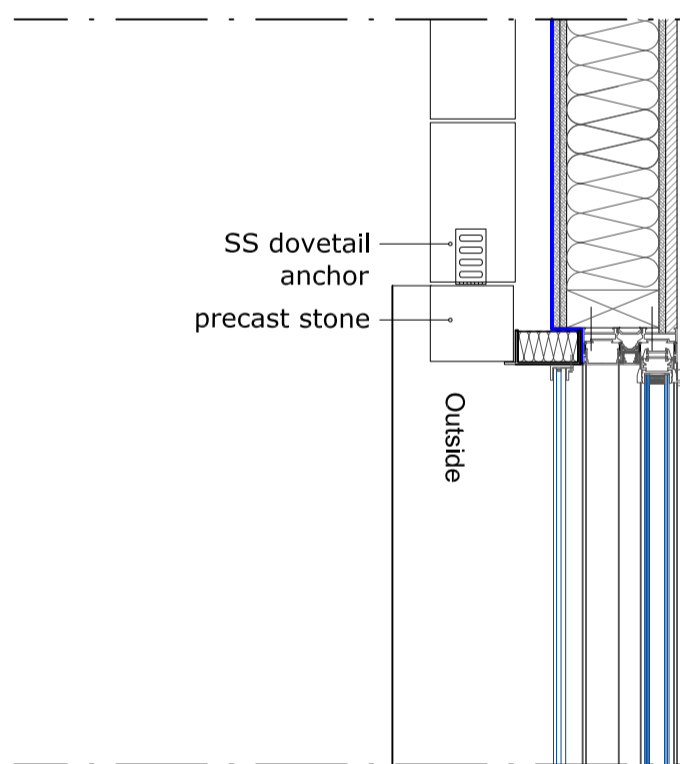

TYPE A3.2 PLAN

TYPE A3.3 PLAN


TYPE A3.4 PLAN

REVISIONS:


- A.
- B.
- C.
- D.
- E.

JOB TITLE: 51-53 Agar Grove	CLIENT: Helm
JOB NO.: 328	
DWG TITLE: Detail Windows type A	
DWG NO.: 328 WS 03	DRAWN: AF
SCALE: 1:10@A2	CHECKED: ---
DATE: 2016_05_06	CAD FILE: 20160506 328_W_detail





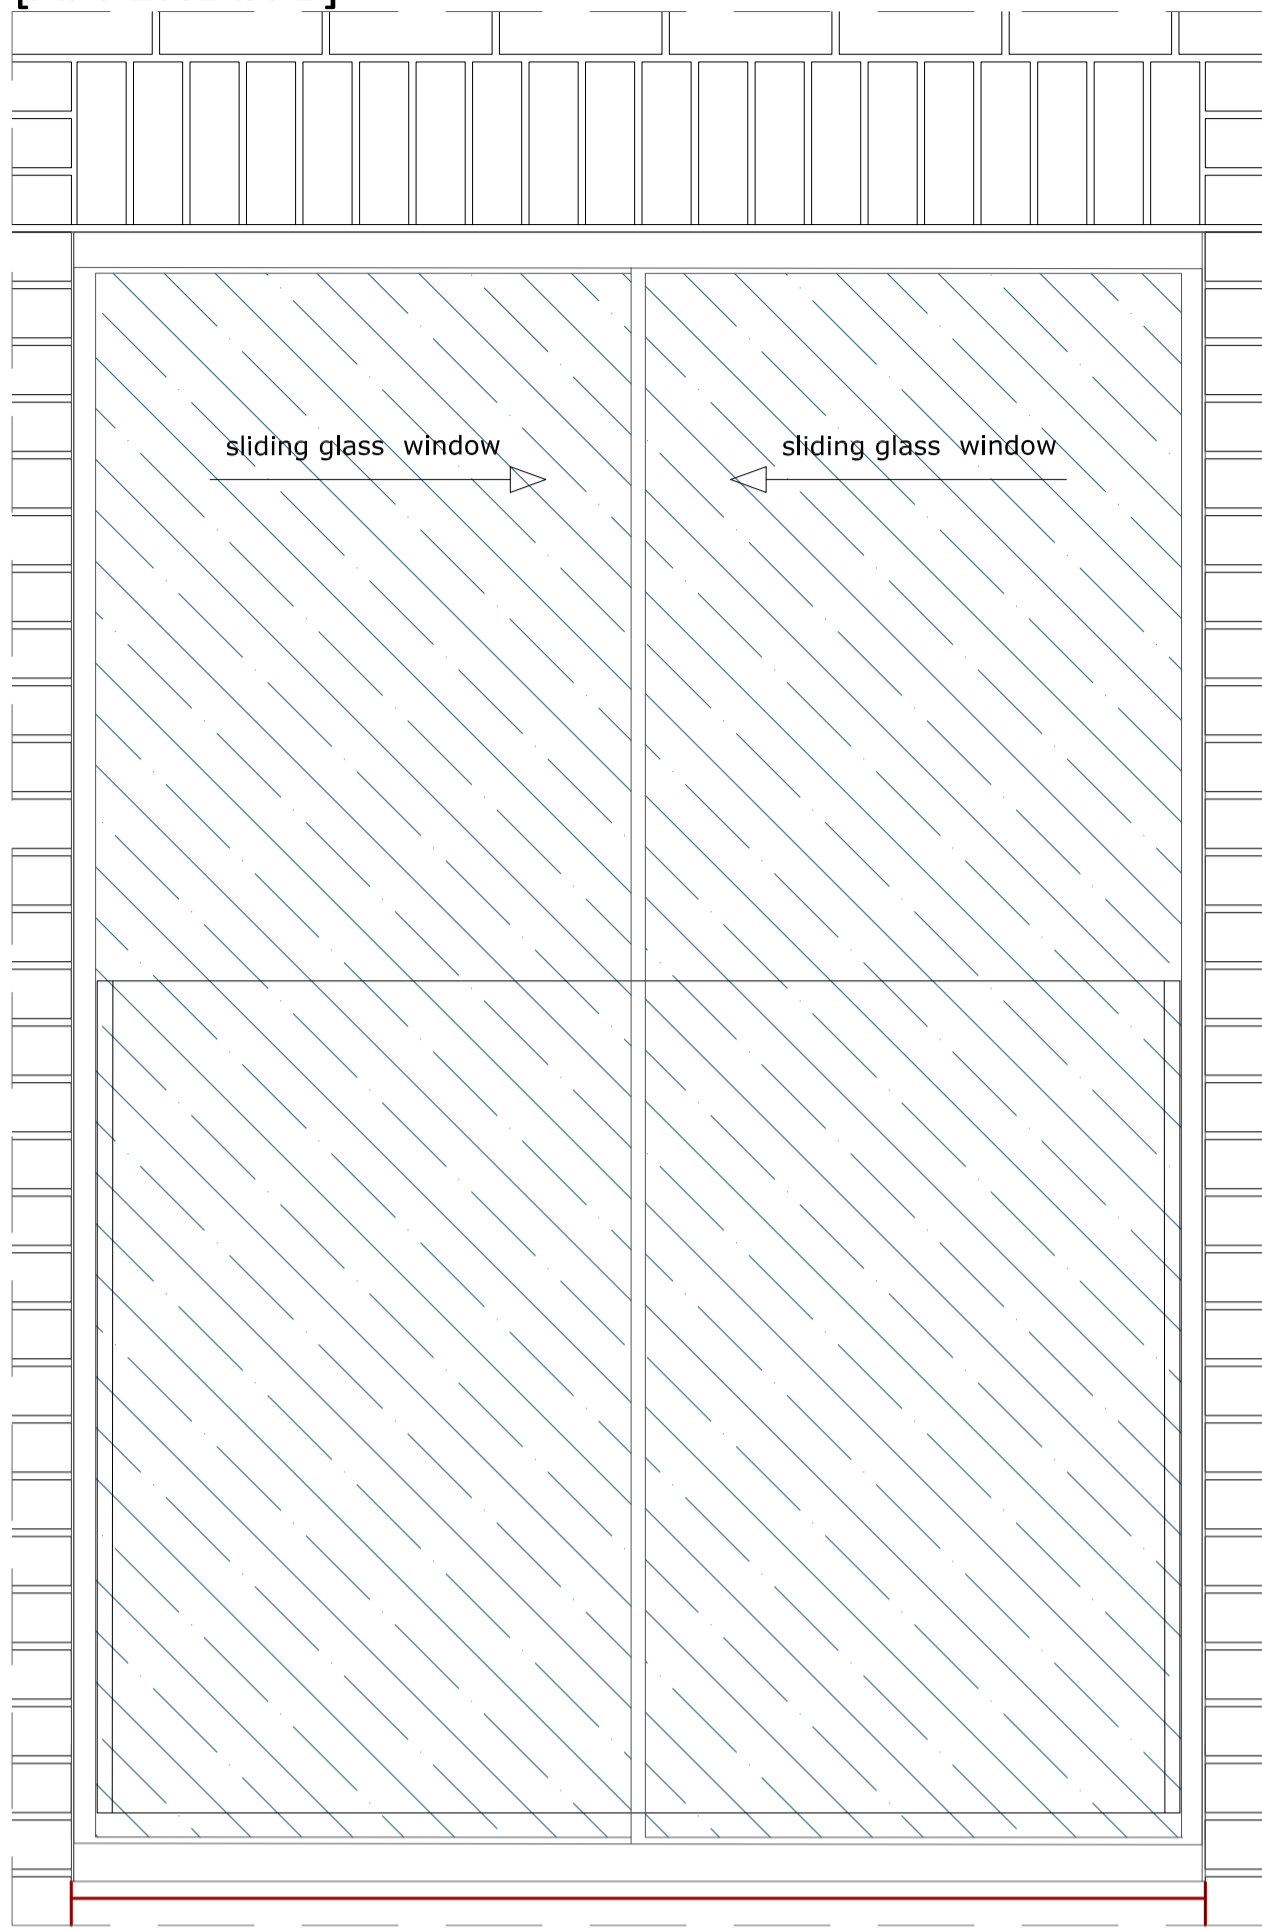

TYPE A3 ELEVATION

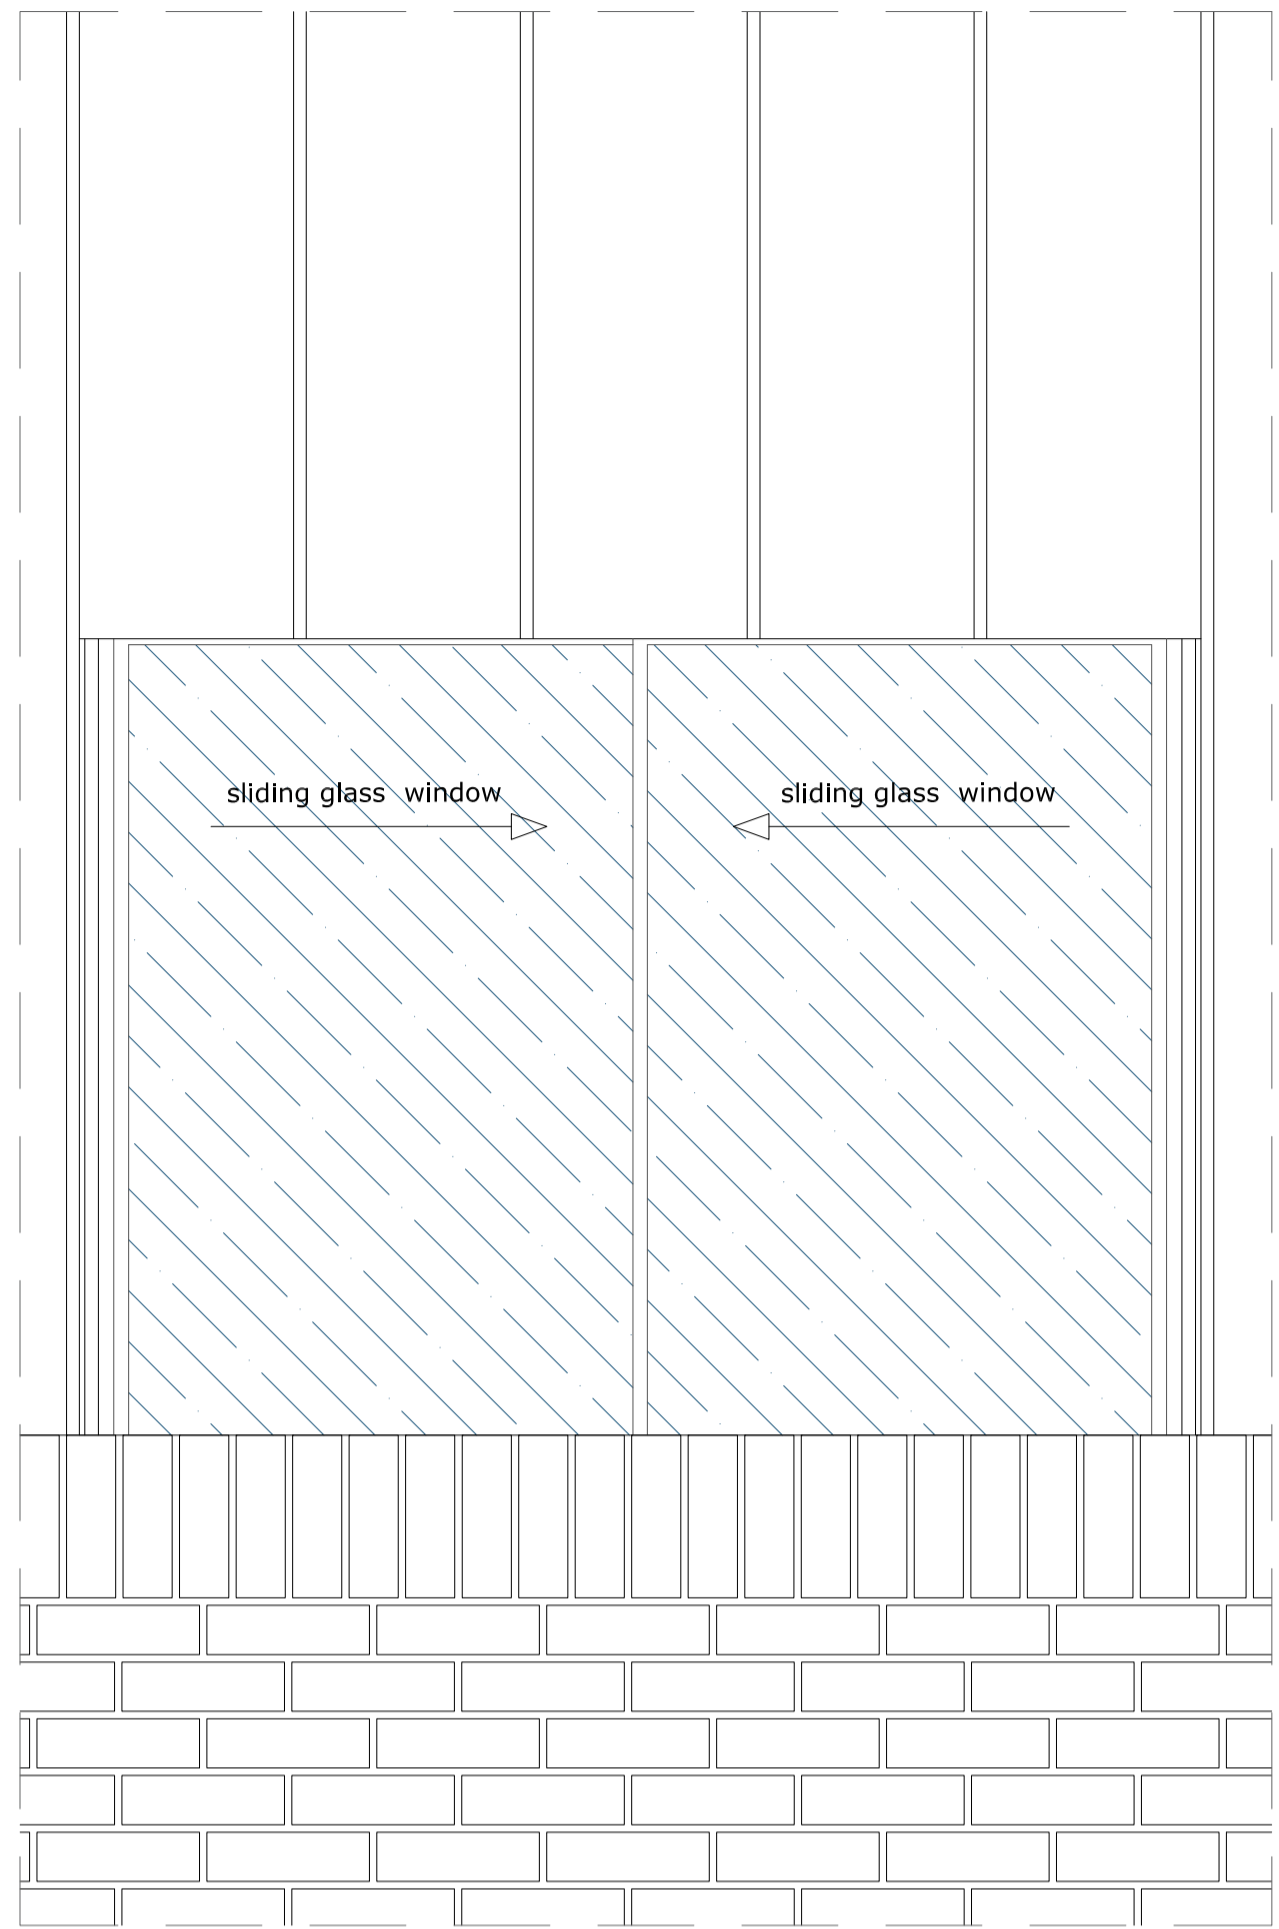

TYPE A2 ELEVATION

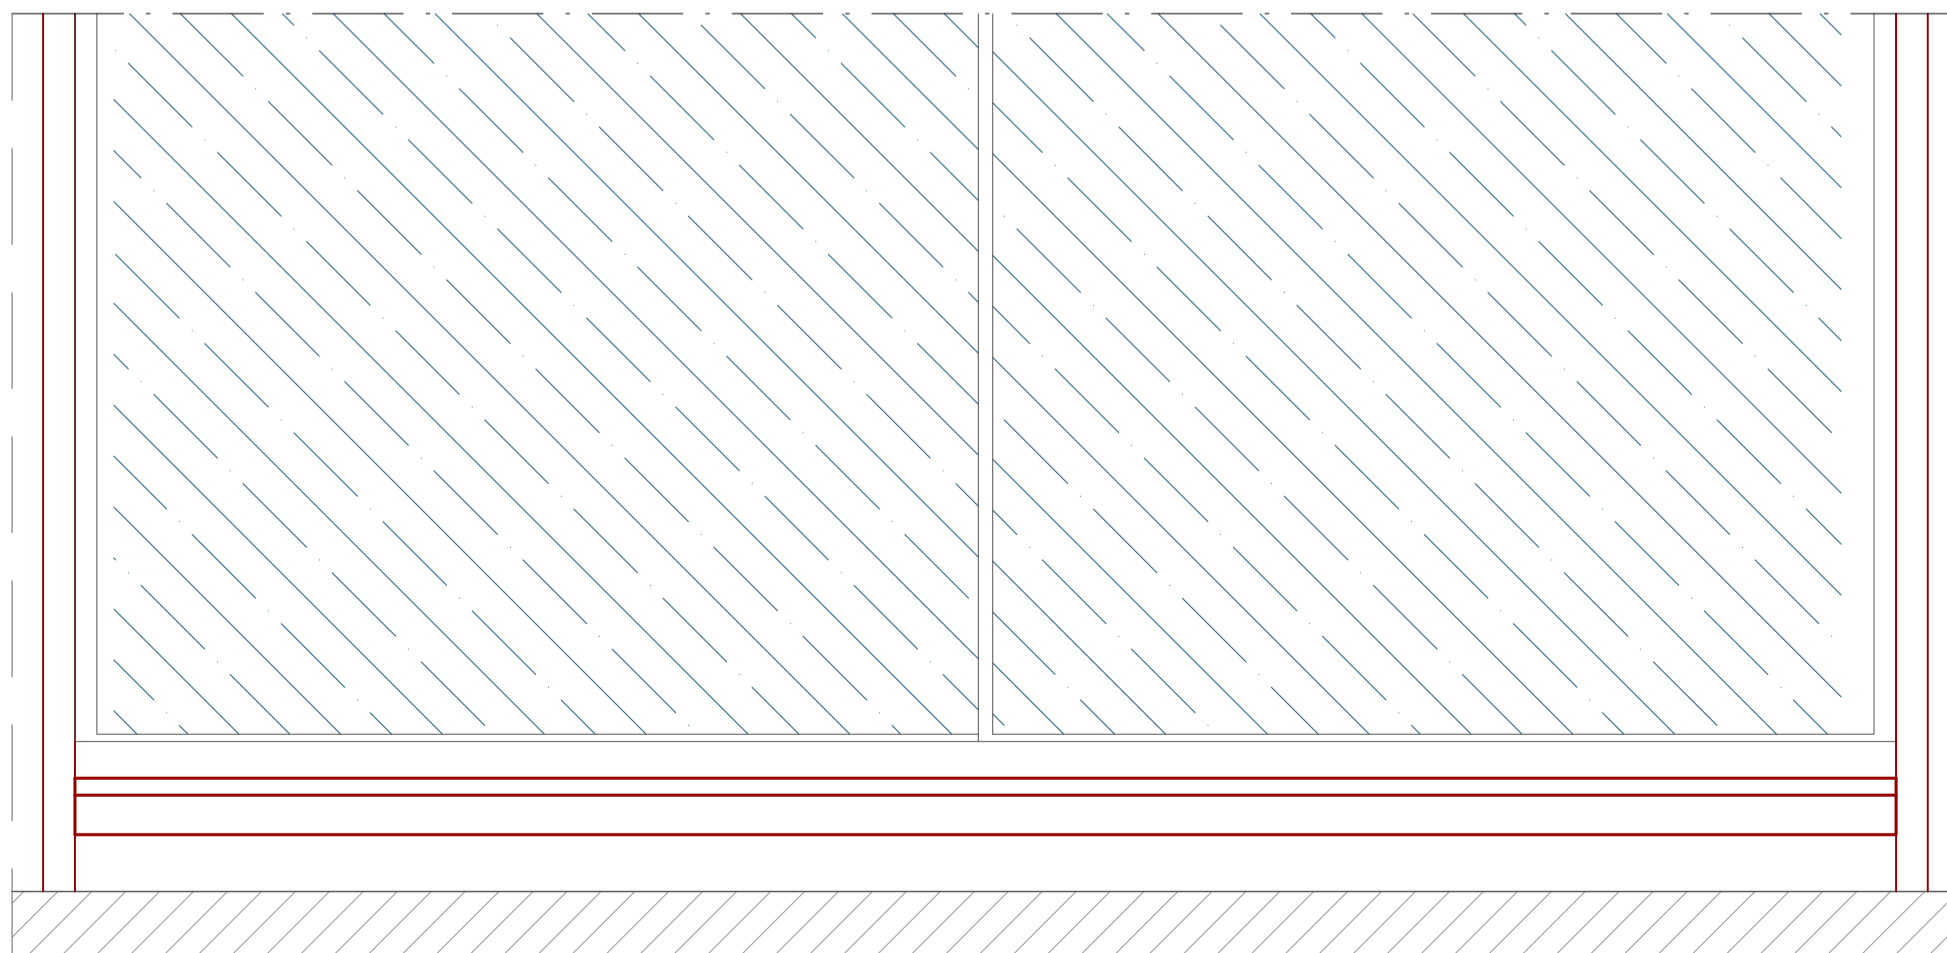
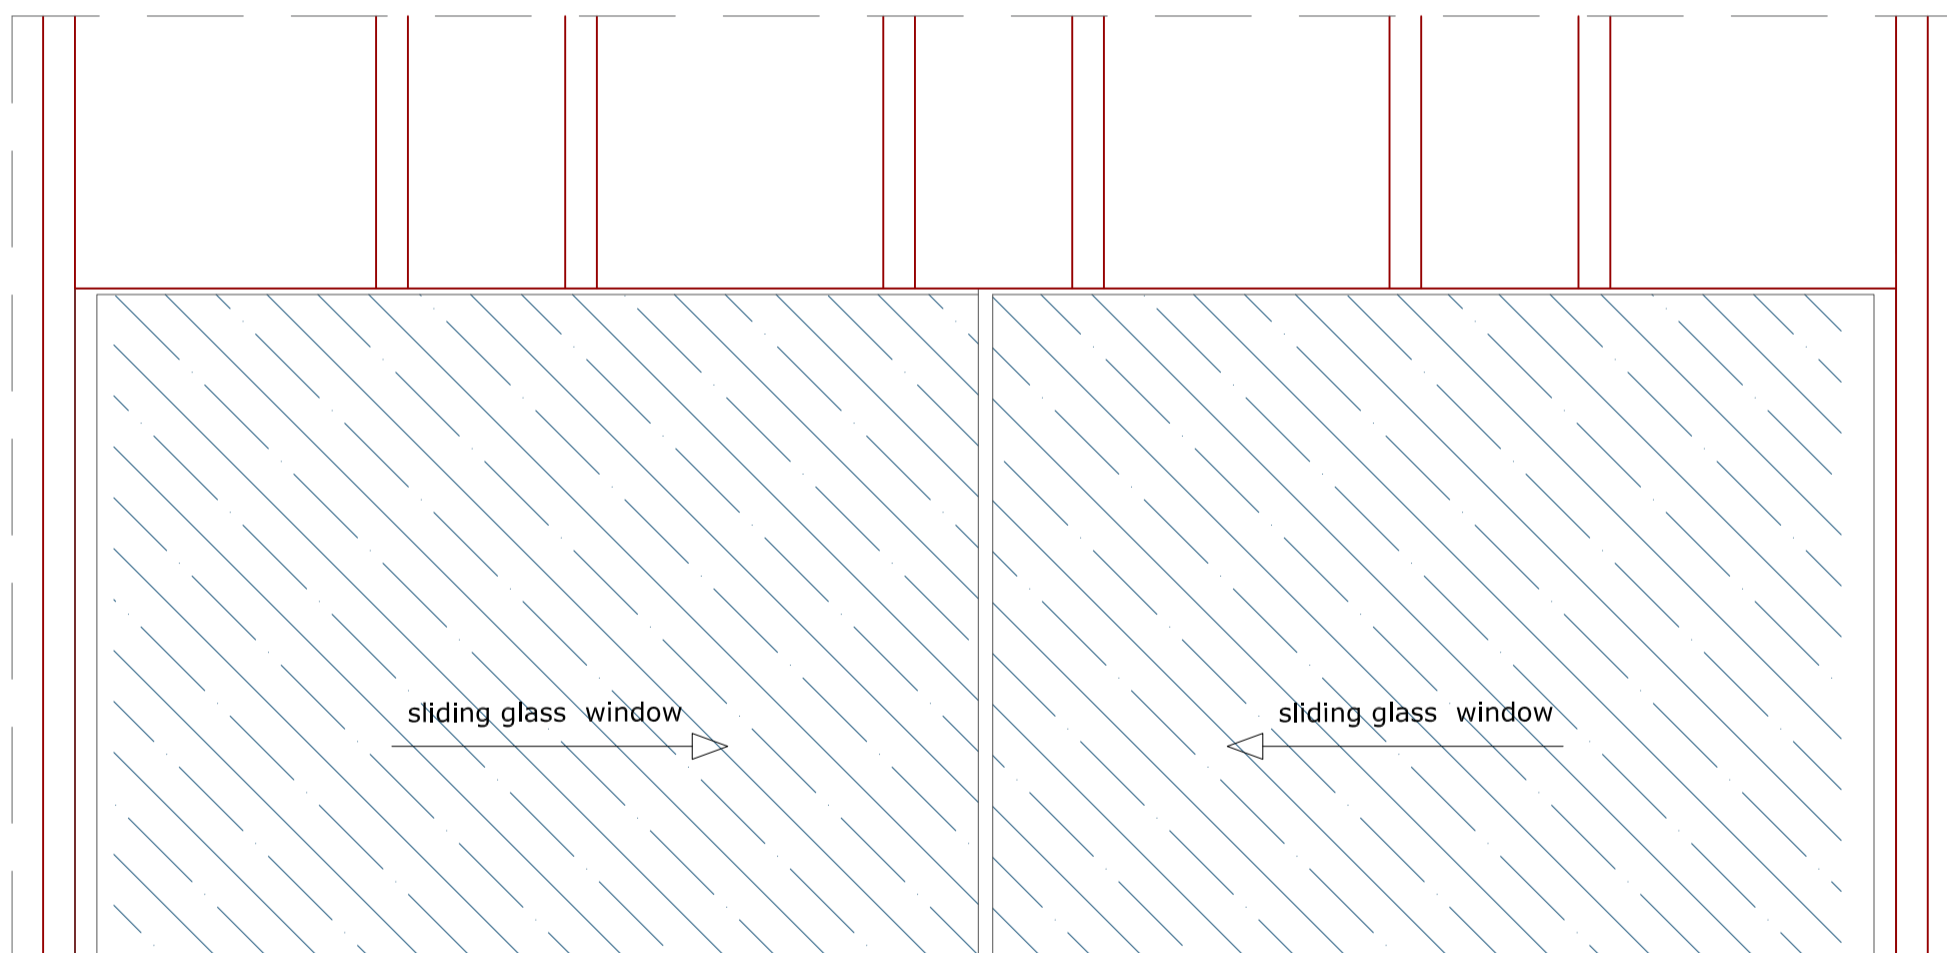


TYPE A1 ELEVATION


REVISIONS:

A.
B.
C.
D.
E.

JOB TITLE: 51-53 Agar Grove	CLIENT: Helm
JOB NO.: 328	
DWG TITLE: Detail Windows type A elevation	
DWG NO.: 328 WS 04	DRAWN: AF
SCALE: 1:10@A2	CHECKED: ---
DATE: 2016_05_06	CAD FILE: 20160506 328_W_detail

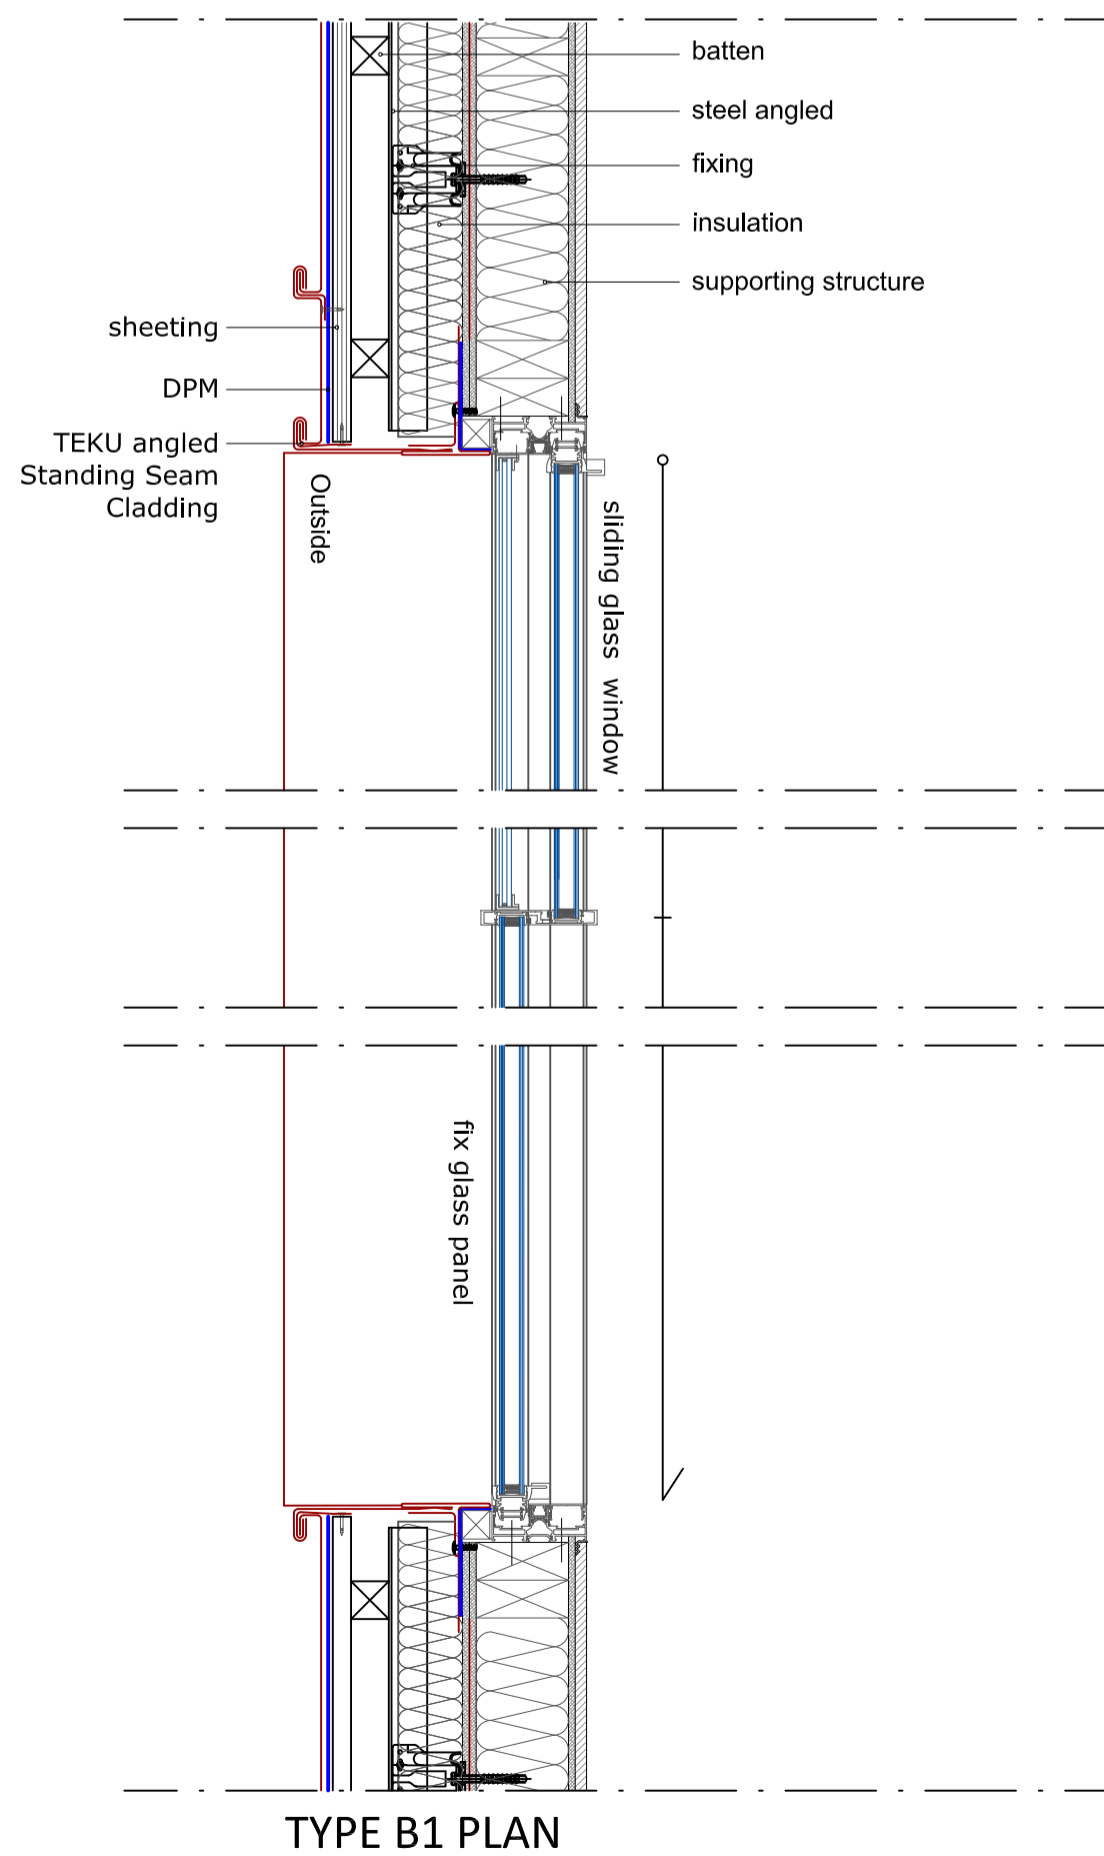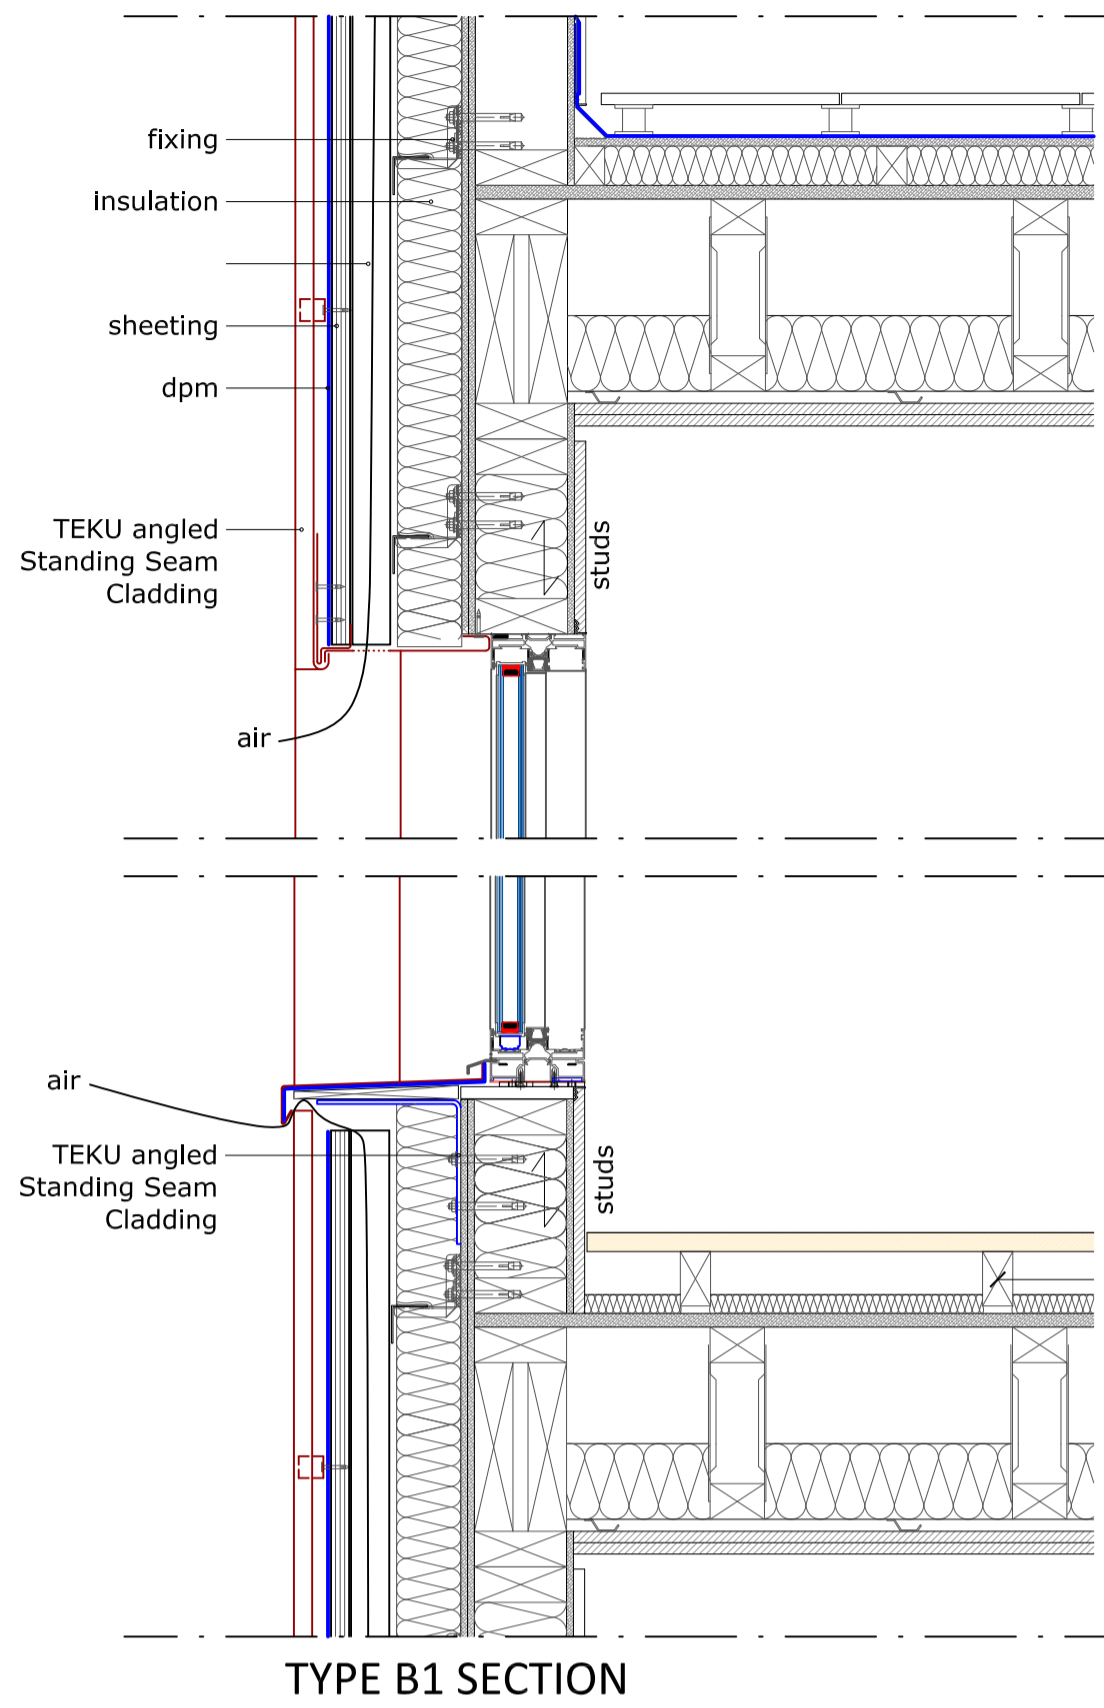

REVISIONS:	JOB TITLE: 51-53 Agar Grove	CLIENT: Helm
A.	JOB NO.: 328	
B.	DWG TITLE: Windows type D	
C.	DWG NO.: 328 WS 05	DRAWN: AF
D.	SCALE: 1:10@A2	CHECKED: ---
E.	DATE: 2016_05_06	CAD FILE: 20160506 328_W_detail




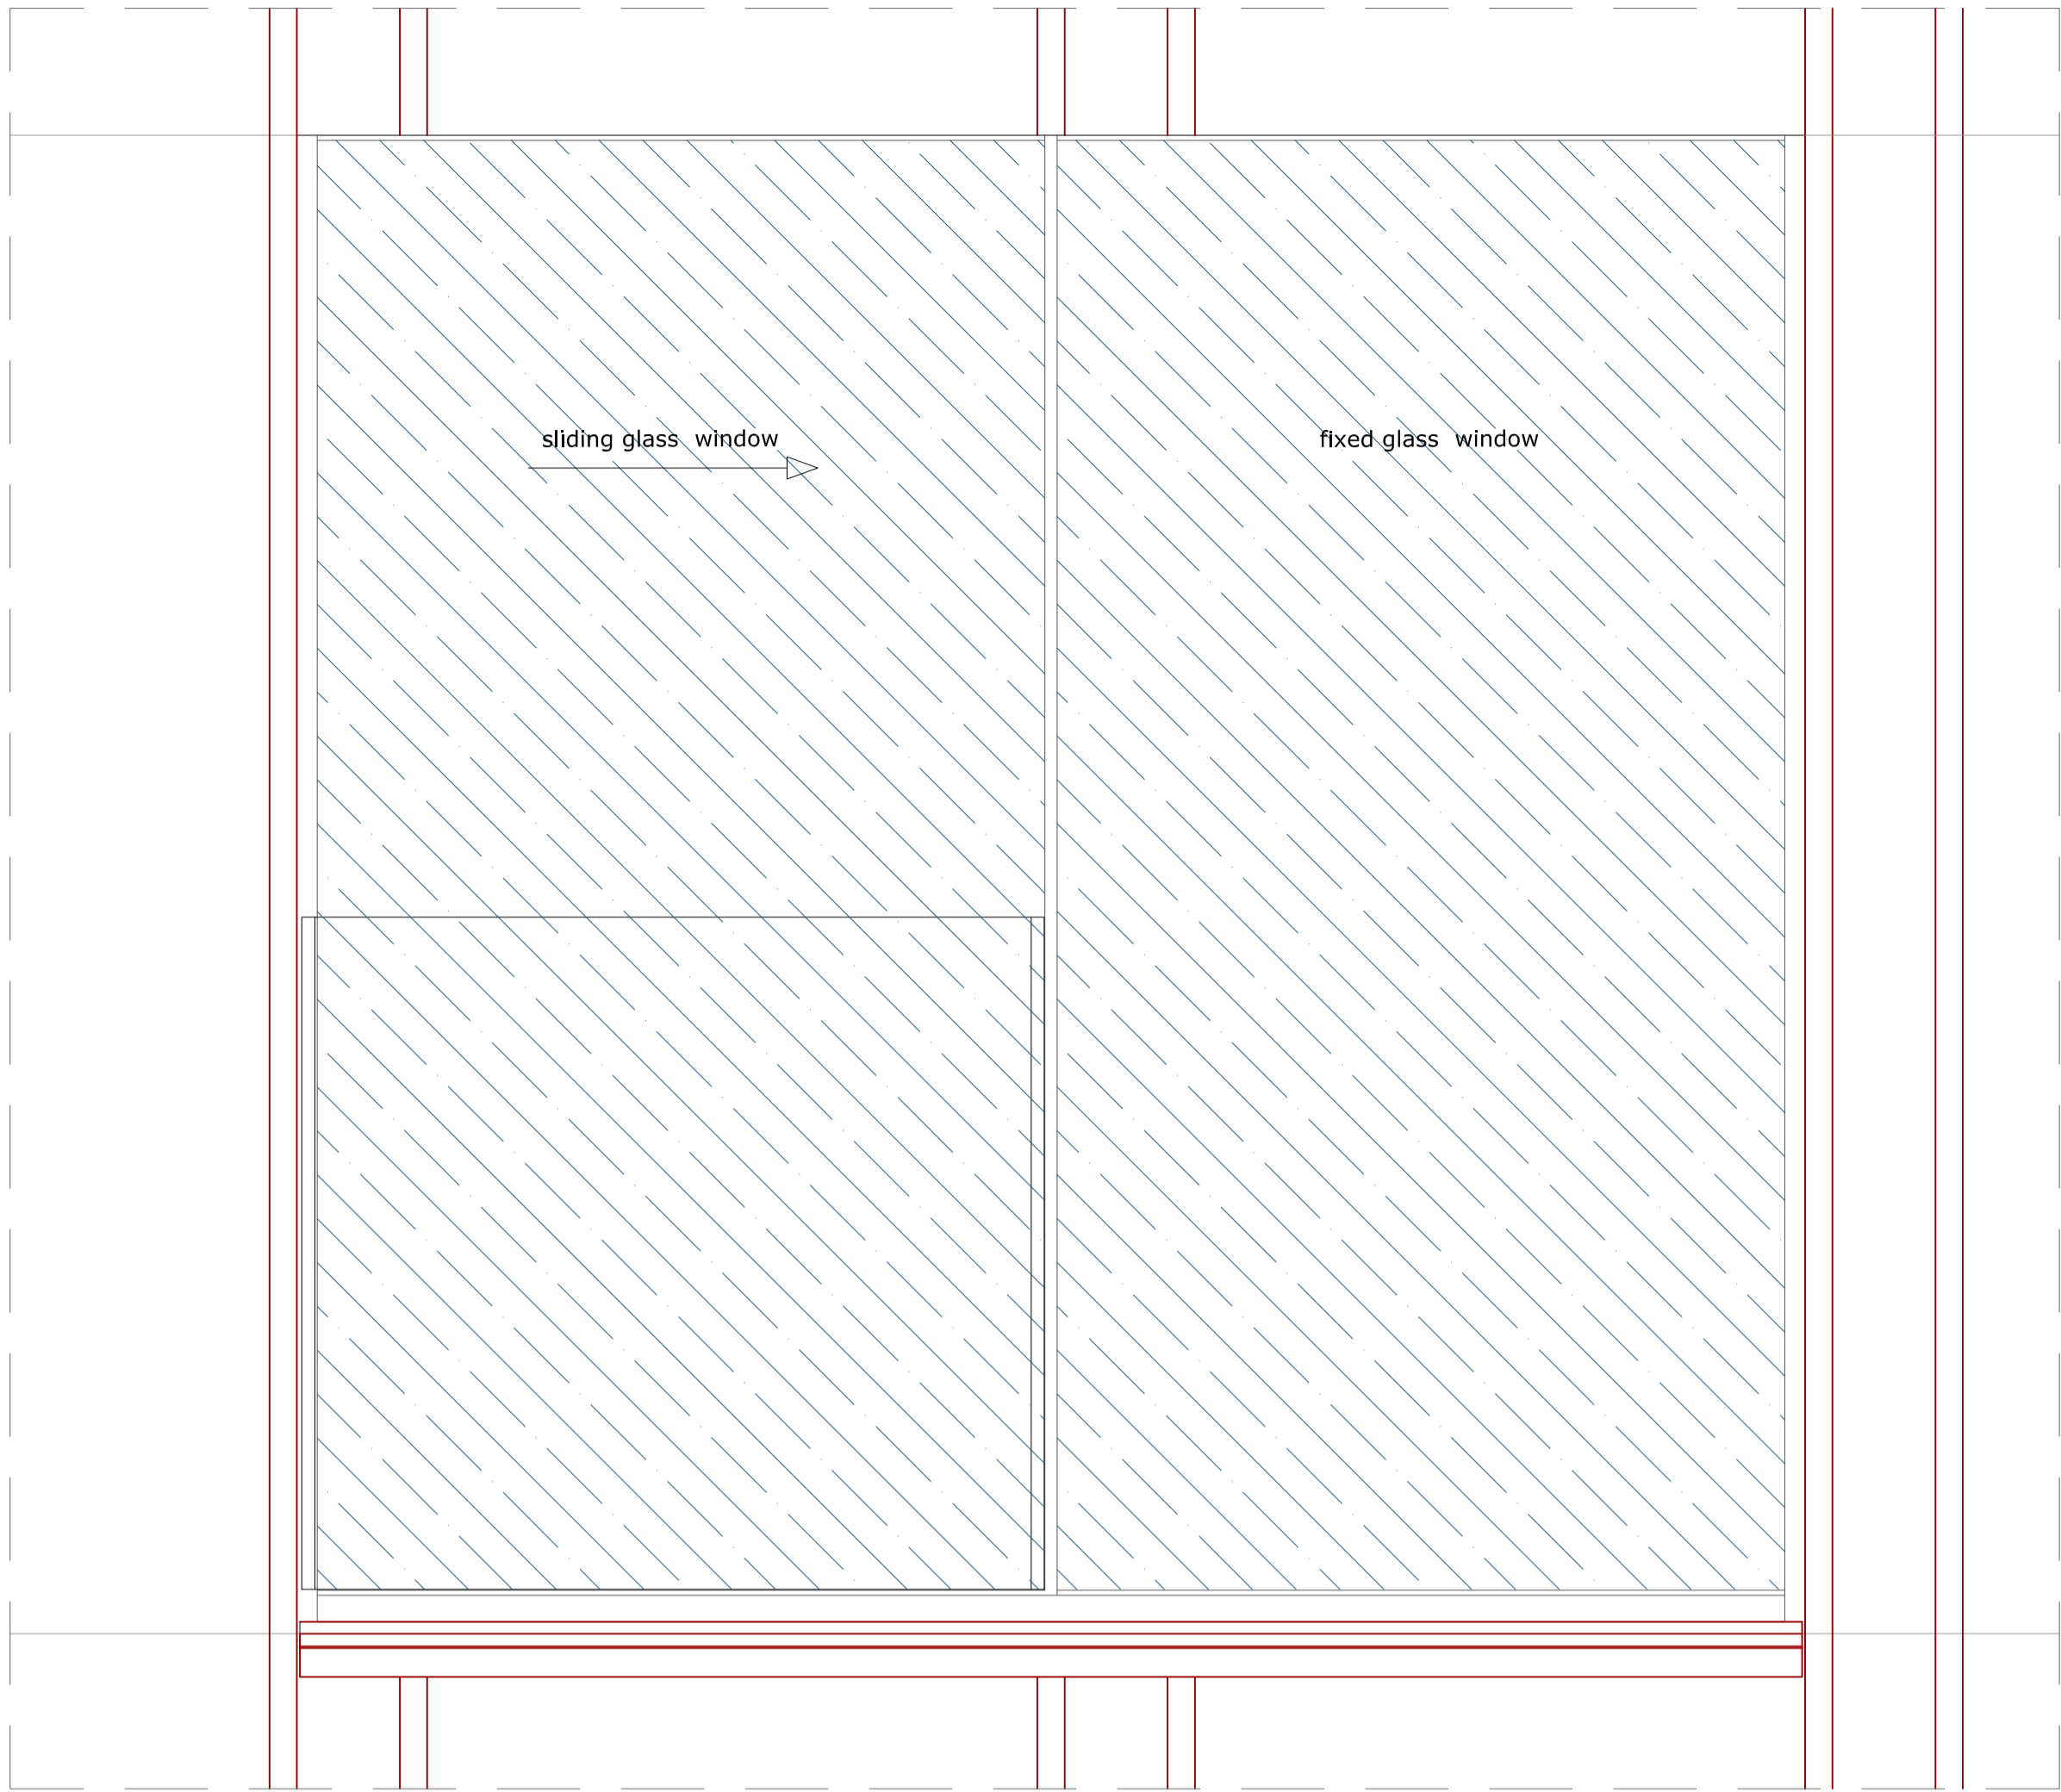


TYPE B1 SECTION

REVISIONS:

A.	
B.	
C.	
D.	
E.	


JOB TITLE: 51-53 Agar Grove	CLIENT: Helm
JOB NO.: 328	
DWG TITLE: Windows type D elevation	DRAWN: AF
DWG NO.: 328 WS 06	CHECKED: ---
SCALE: 1:10@A2	
DATE: 2016_05_06	CAD FILE: 20160506 328_W_detail

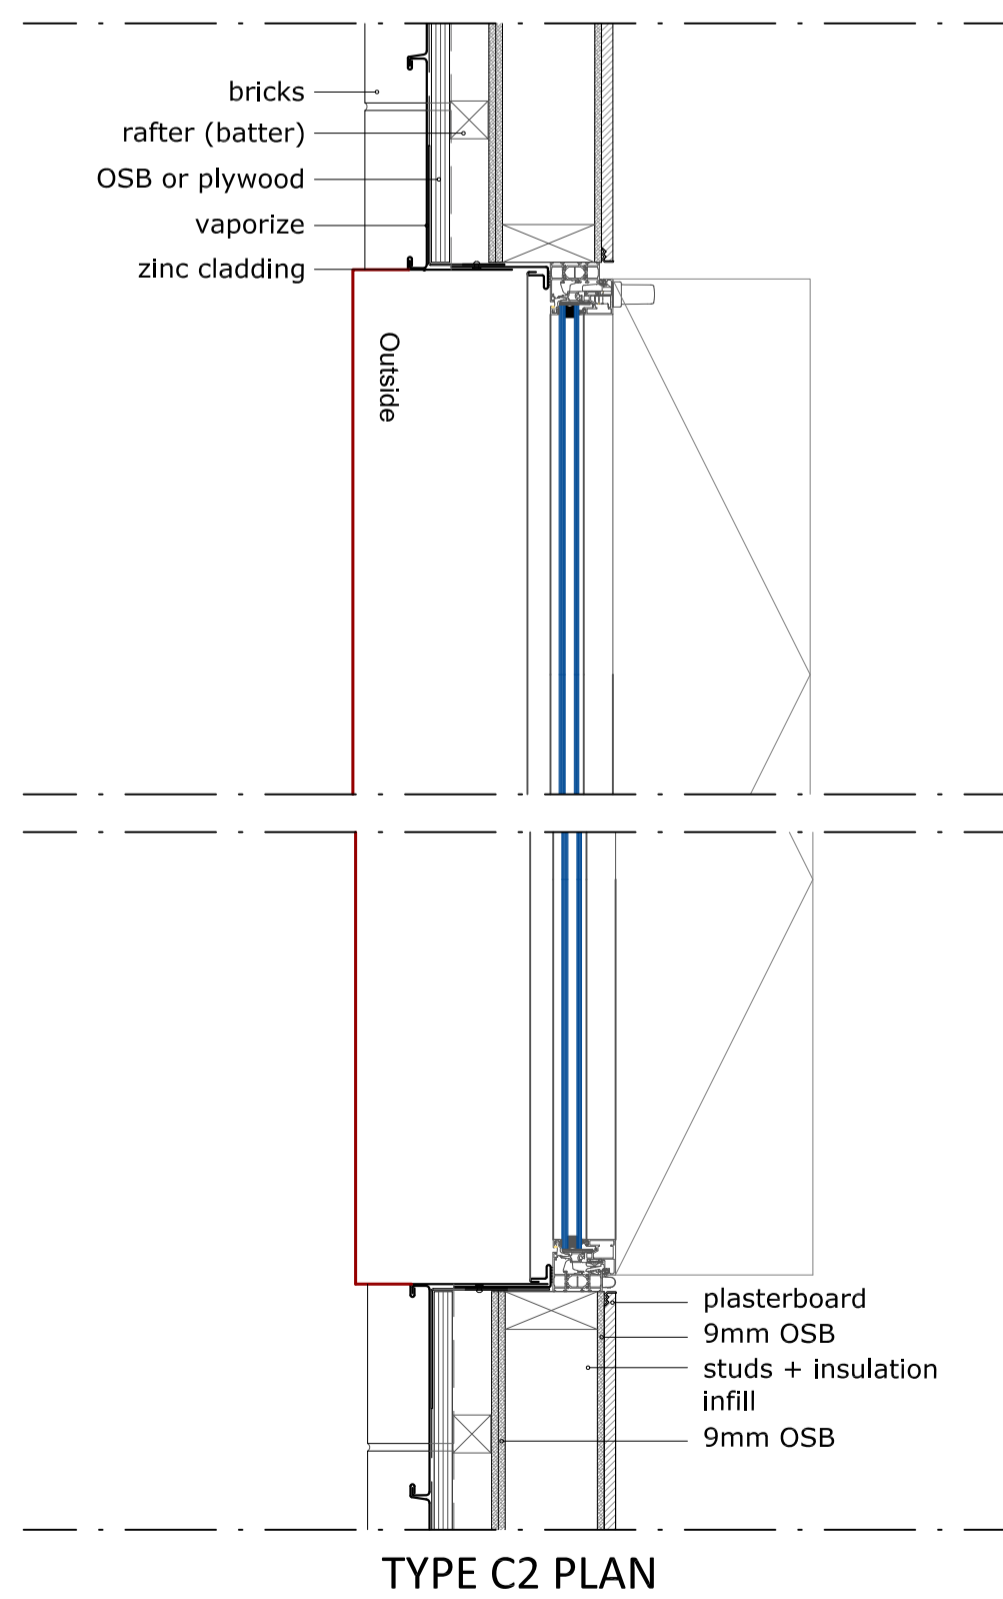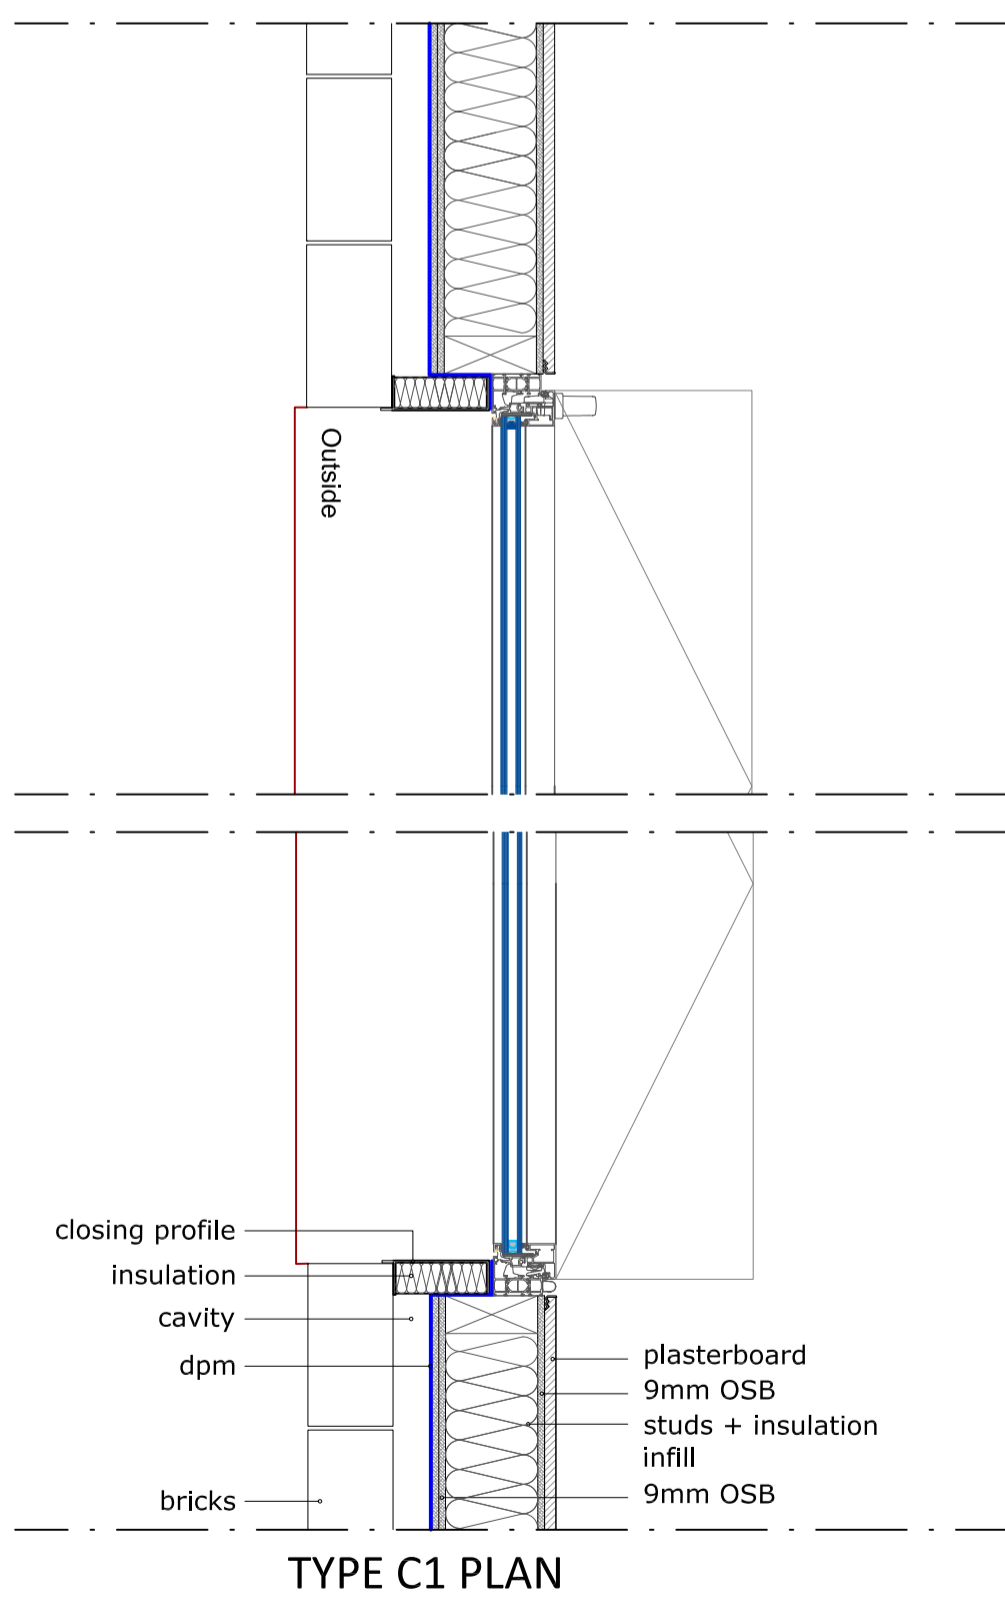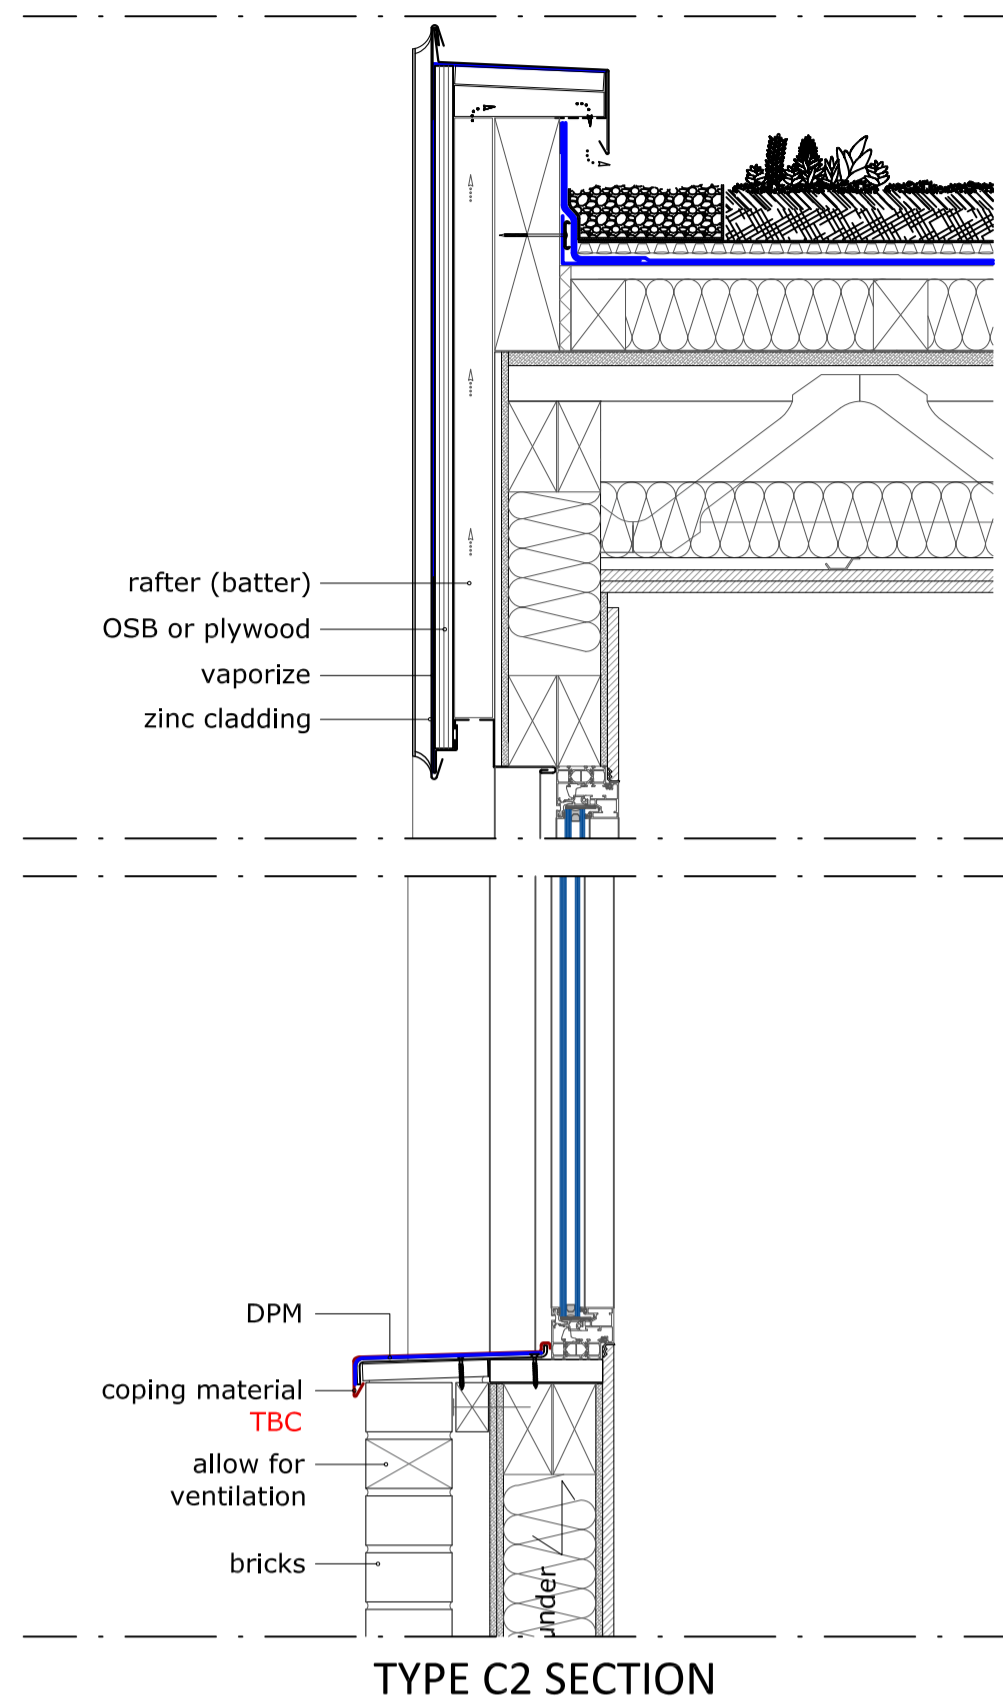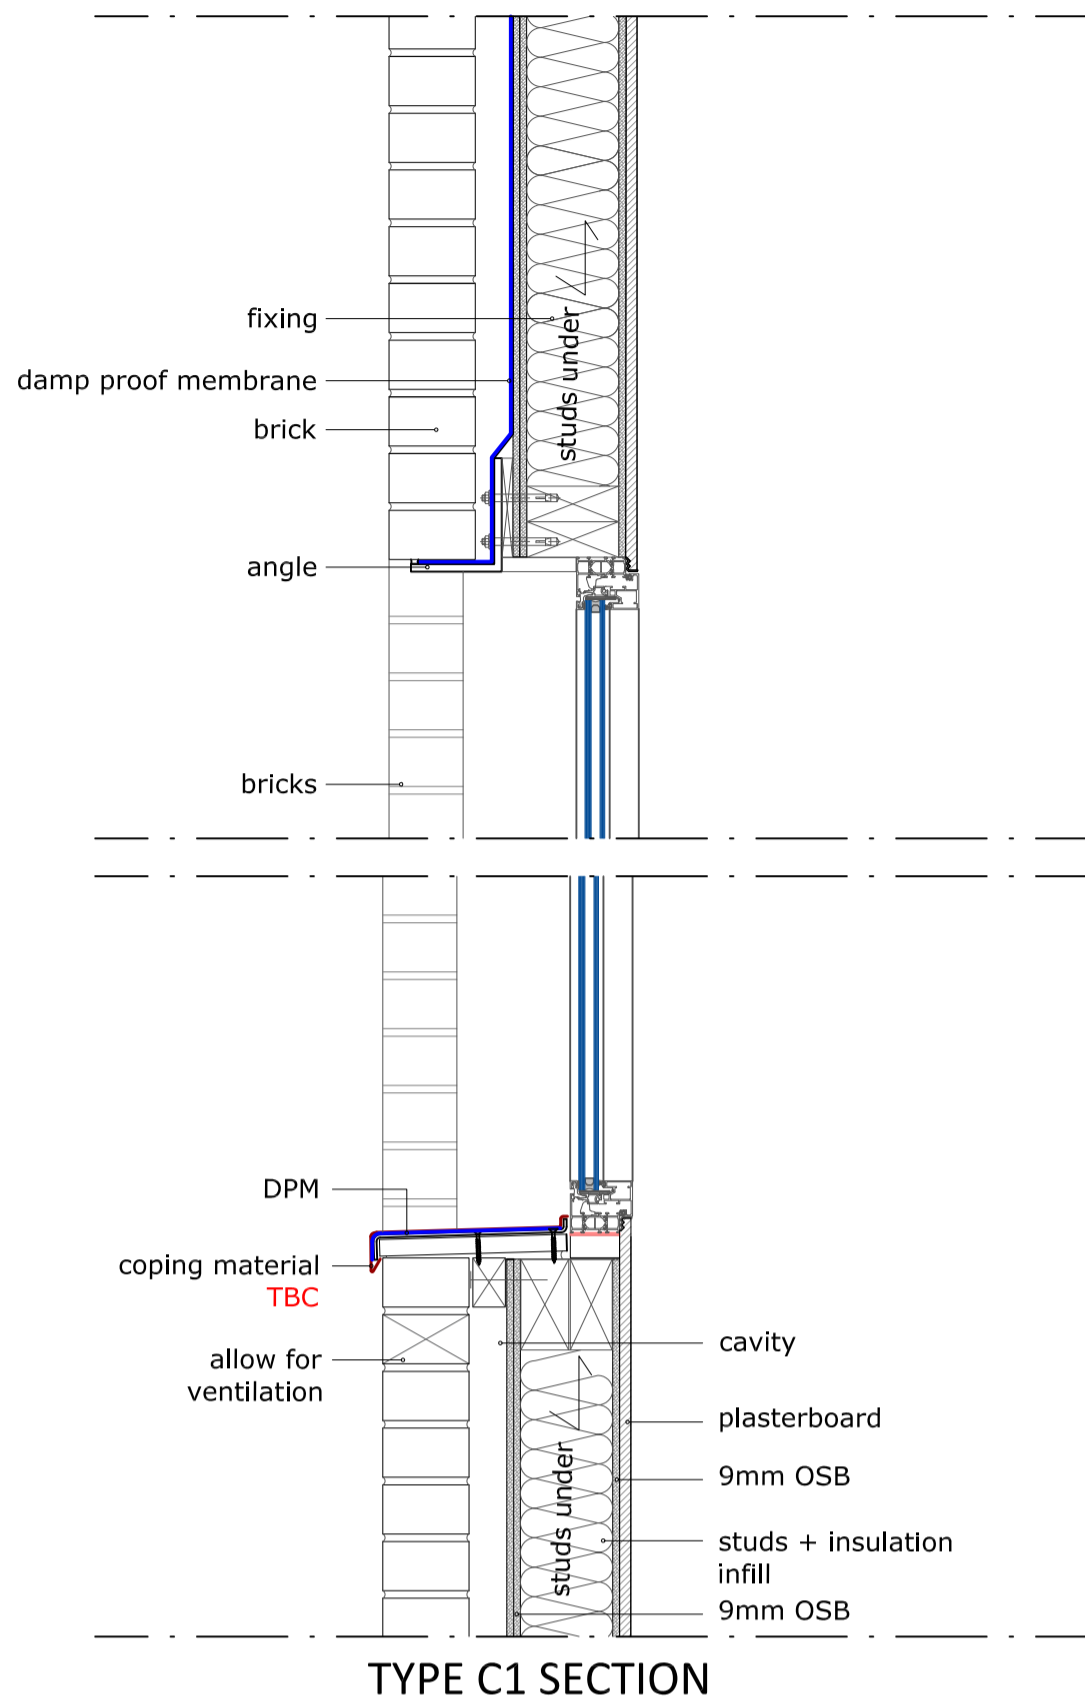


REVISIONS:

A.	
B.	
C.	
D.	
E.	

JOB TITLE: 51-53 Agar Grove	CLIENT: Helm
JOB NO.: 328	
DWG TITLE: Windows type C	
DWG NO.: 328 WS 07	DRAWN: AF
SCALE: 1:10@A2	CHECKED: ---
DATE: 2016_05_06	CAD FILE: 20160506 328_W_detail




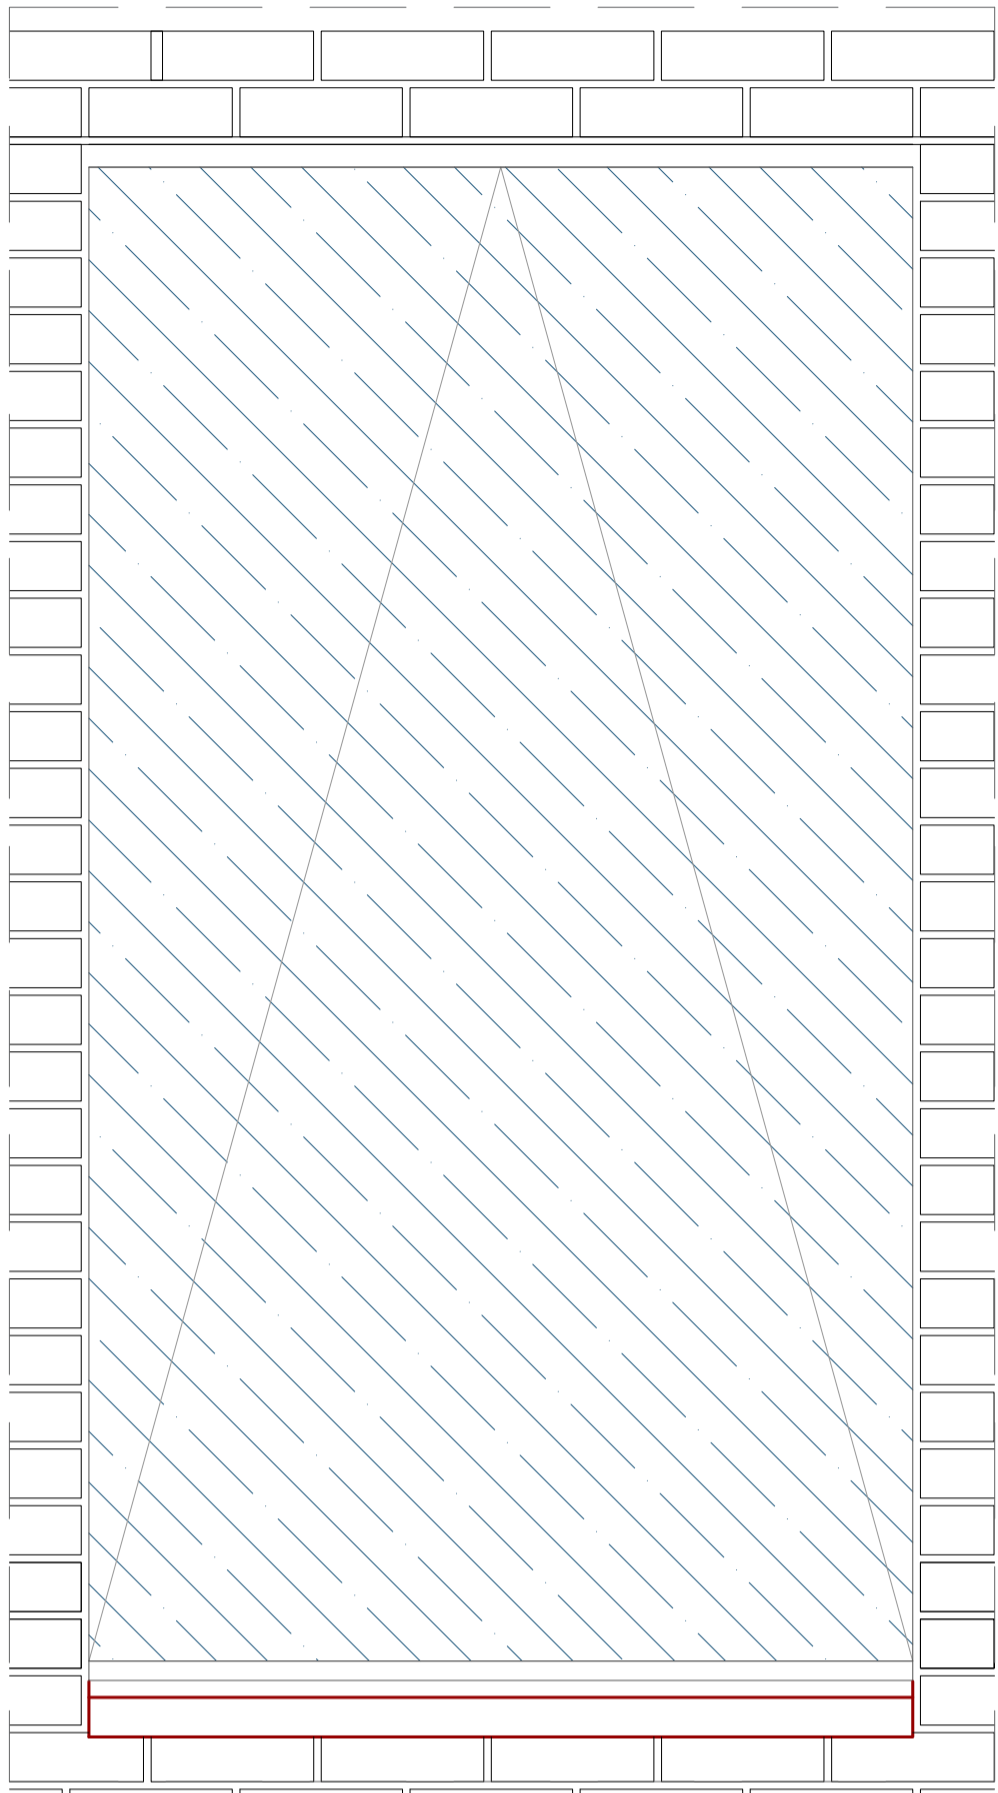


TYPE C1 ELEVATION

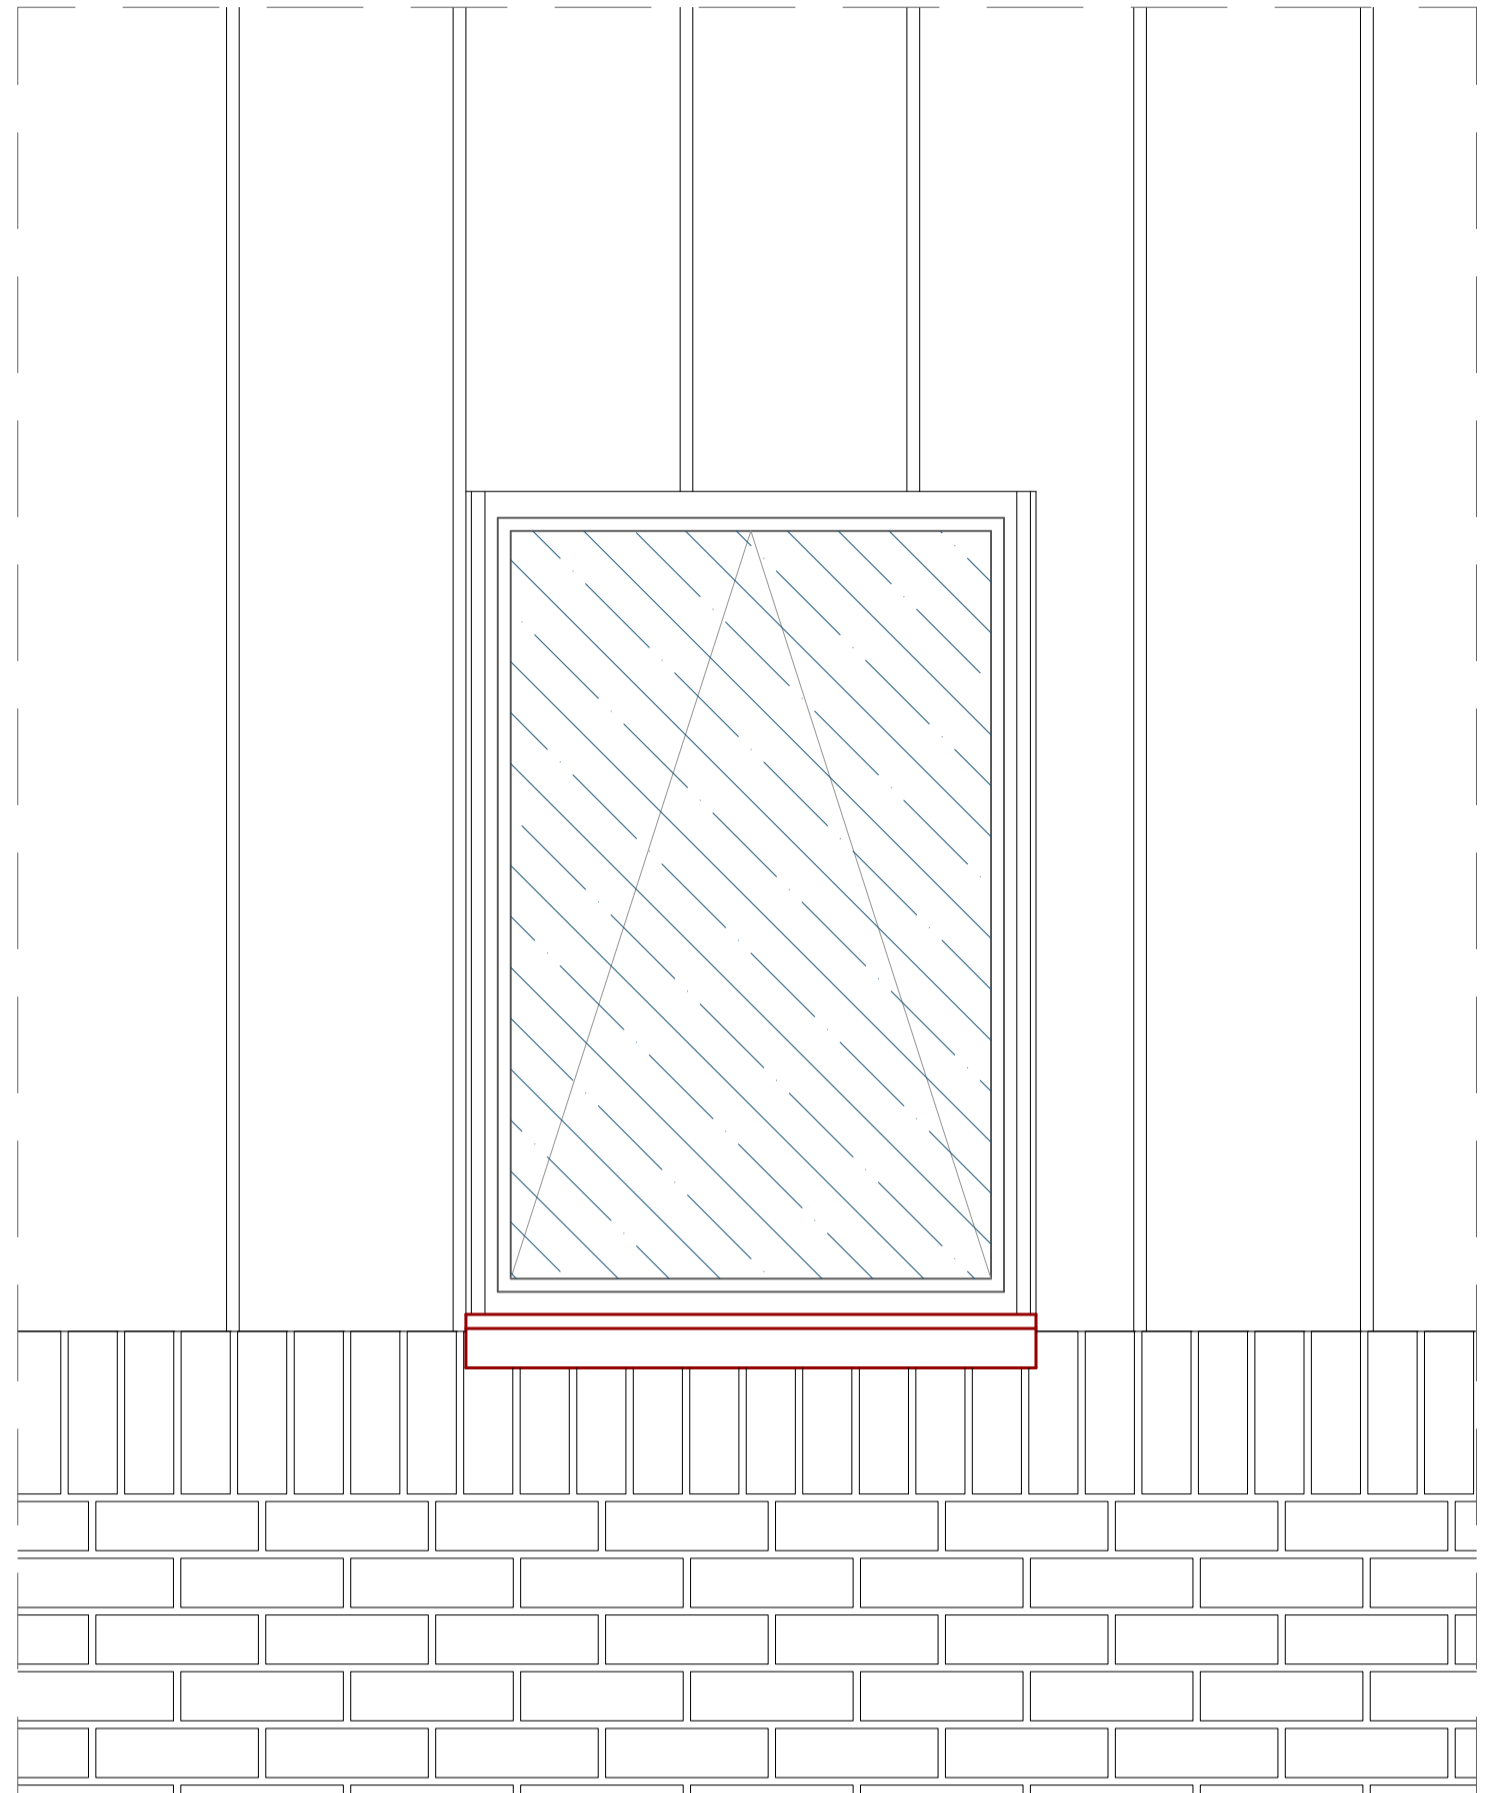


TYPE C2 ELEVATION


REVISIONS:	JOB TITLE: 51-53 Agar Grove	CLIENT: Helm
A.	JOB NO.: 328	
B.	DWG TITLE: Windows type C	
C.	DWG NO.: 328 WS 08	DRAWN: AF
D.	SCALE: 1:10@A2	CHECKED: ---
E.	DATE: 2016_05_06	CAD FILE: 20160506 328_W_detail

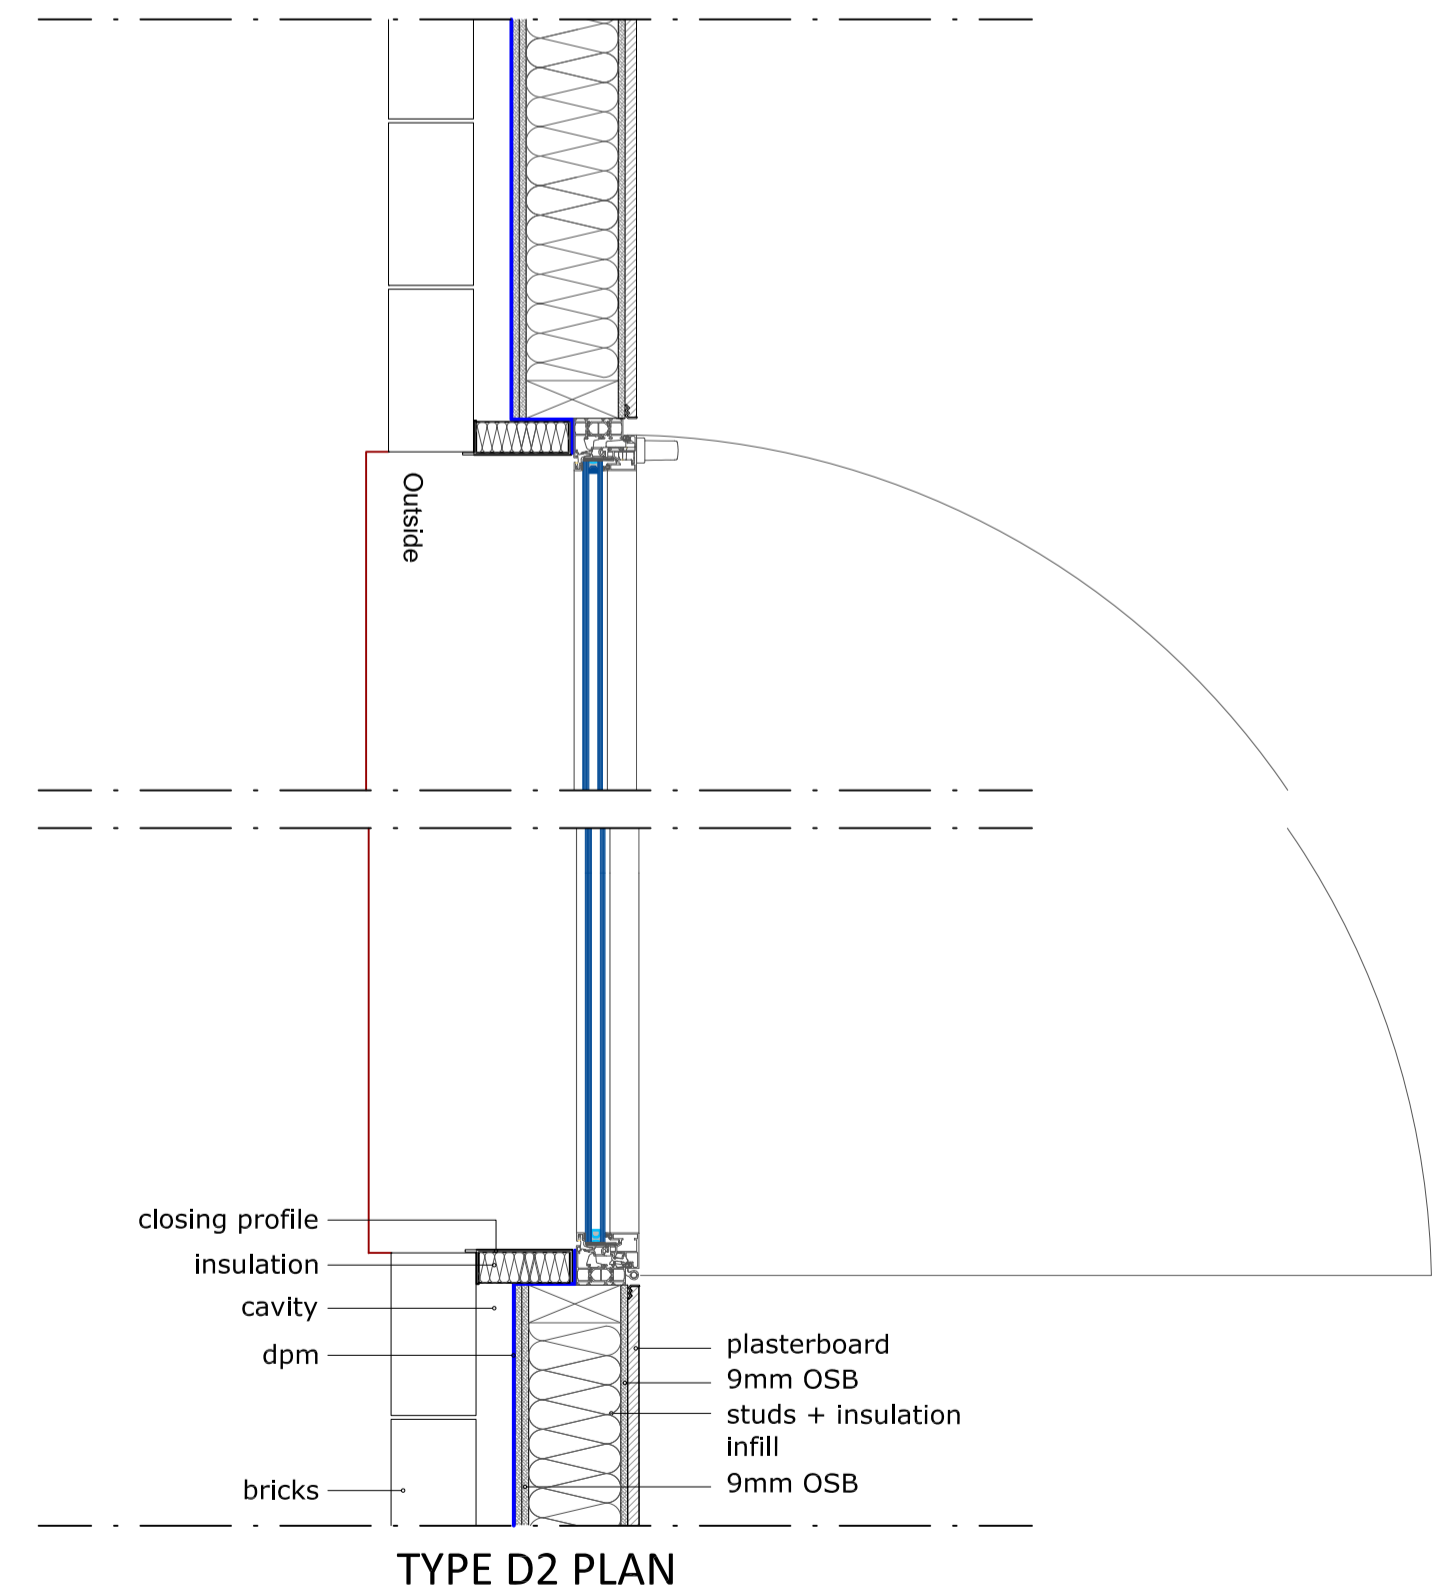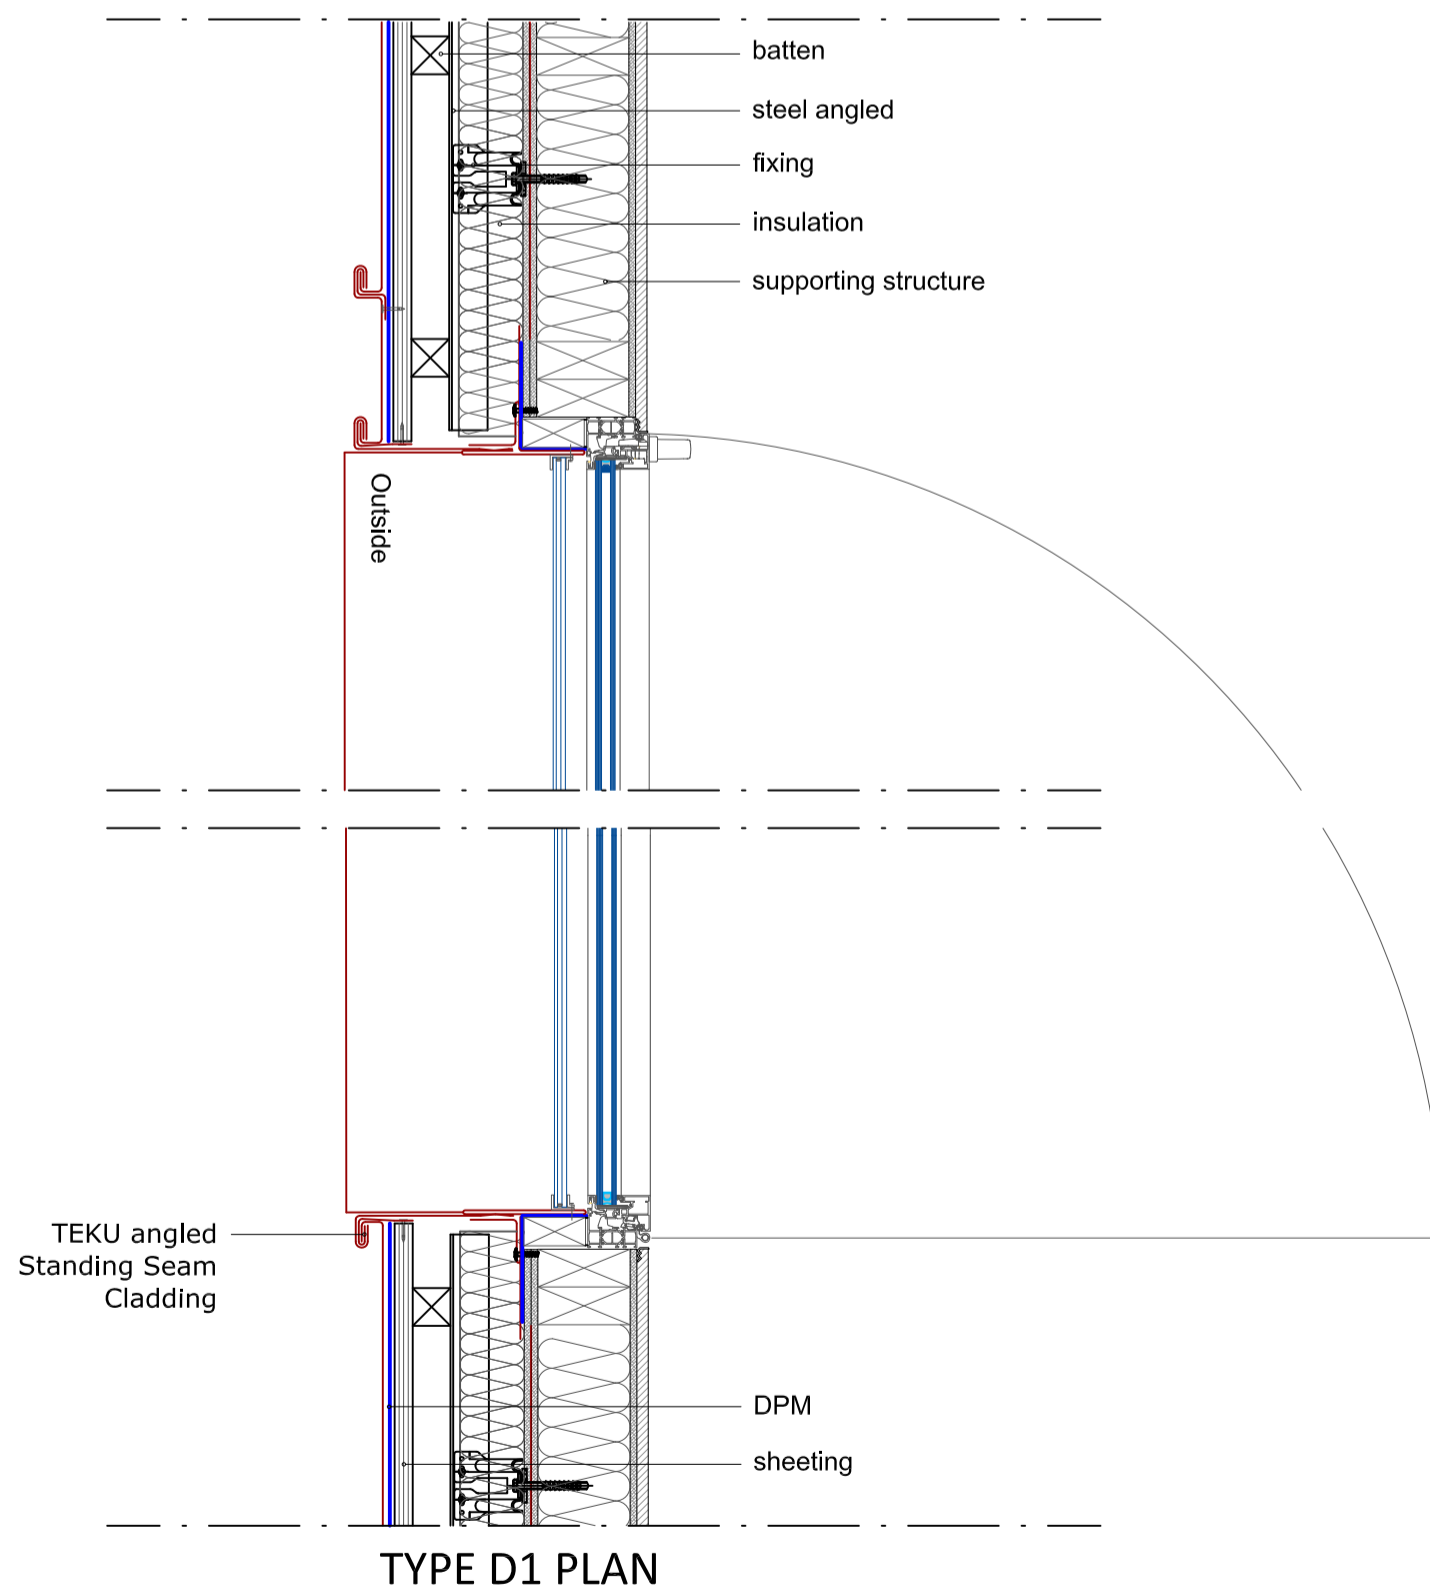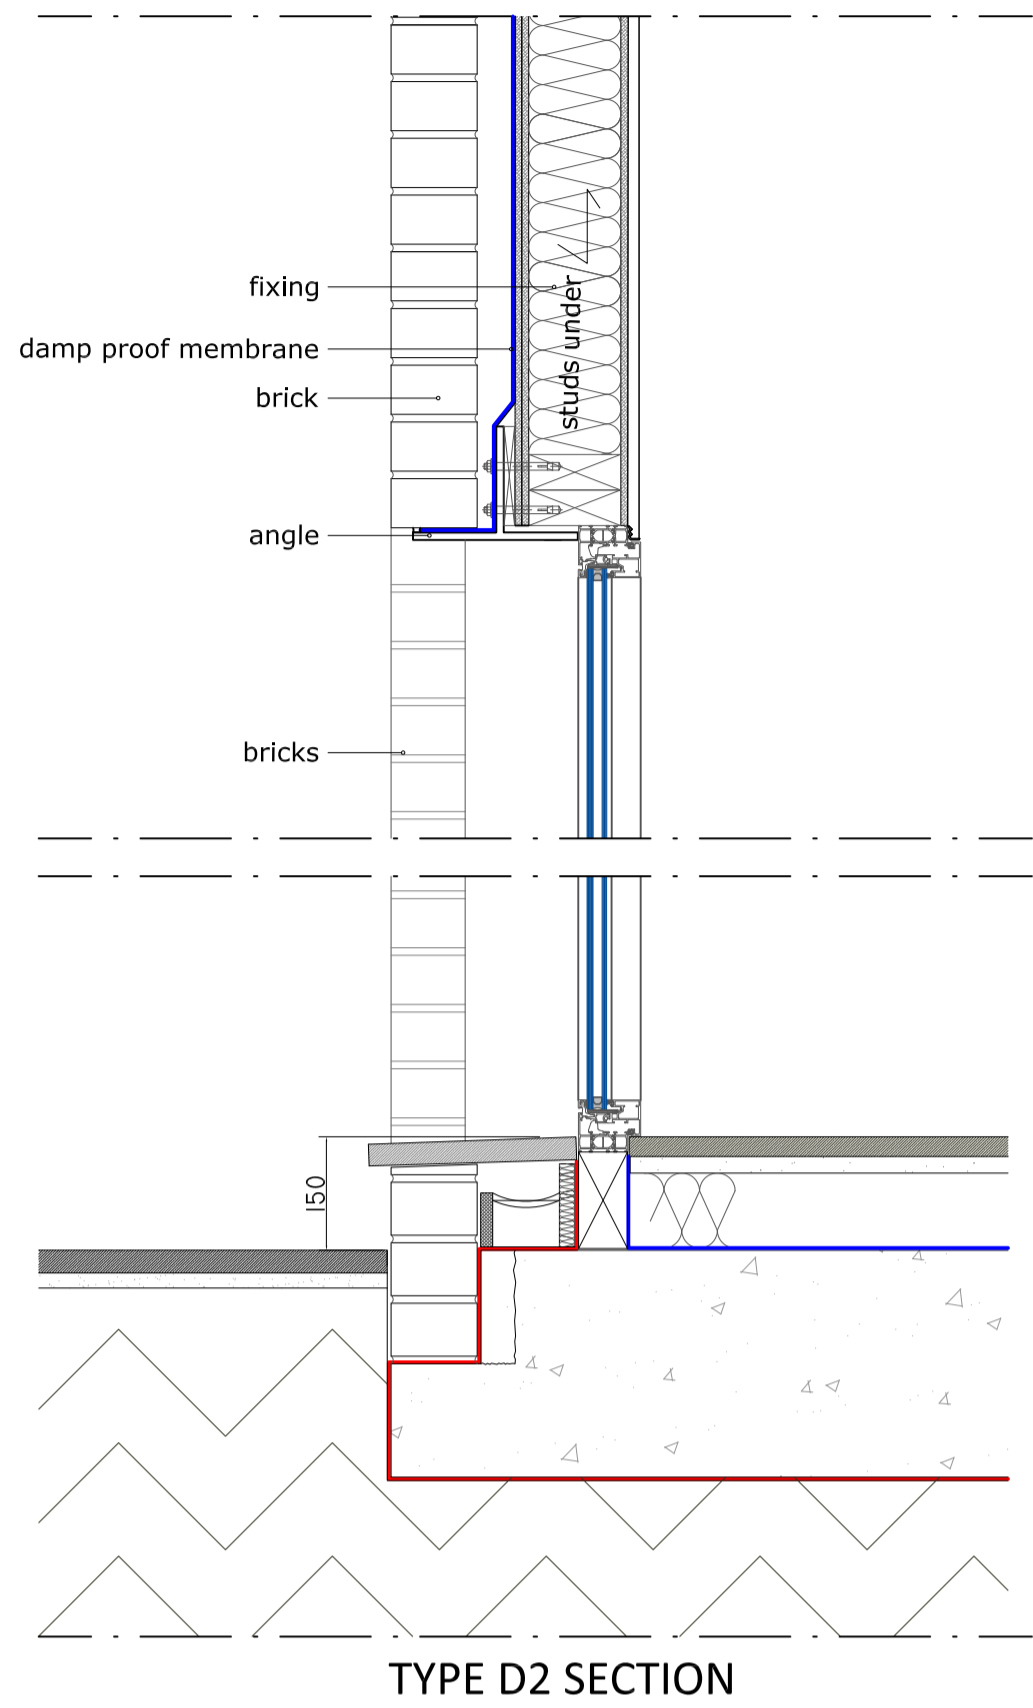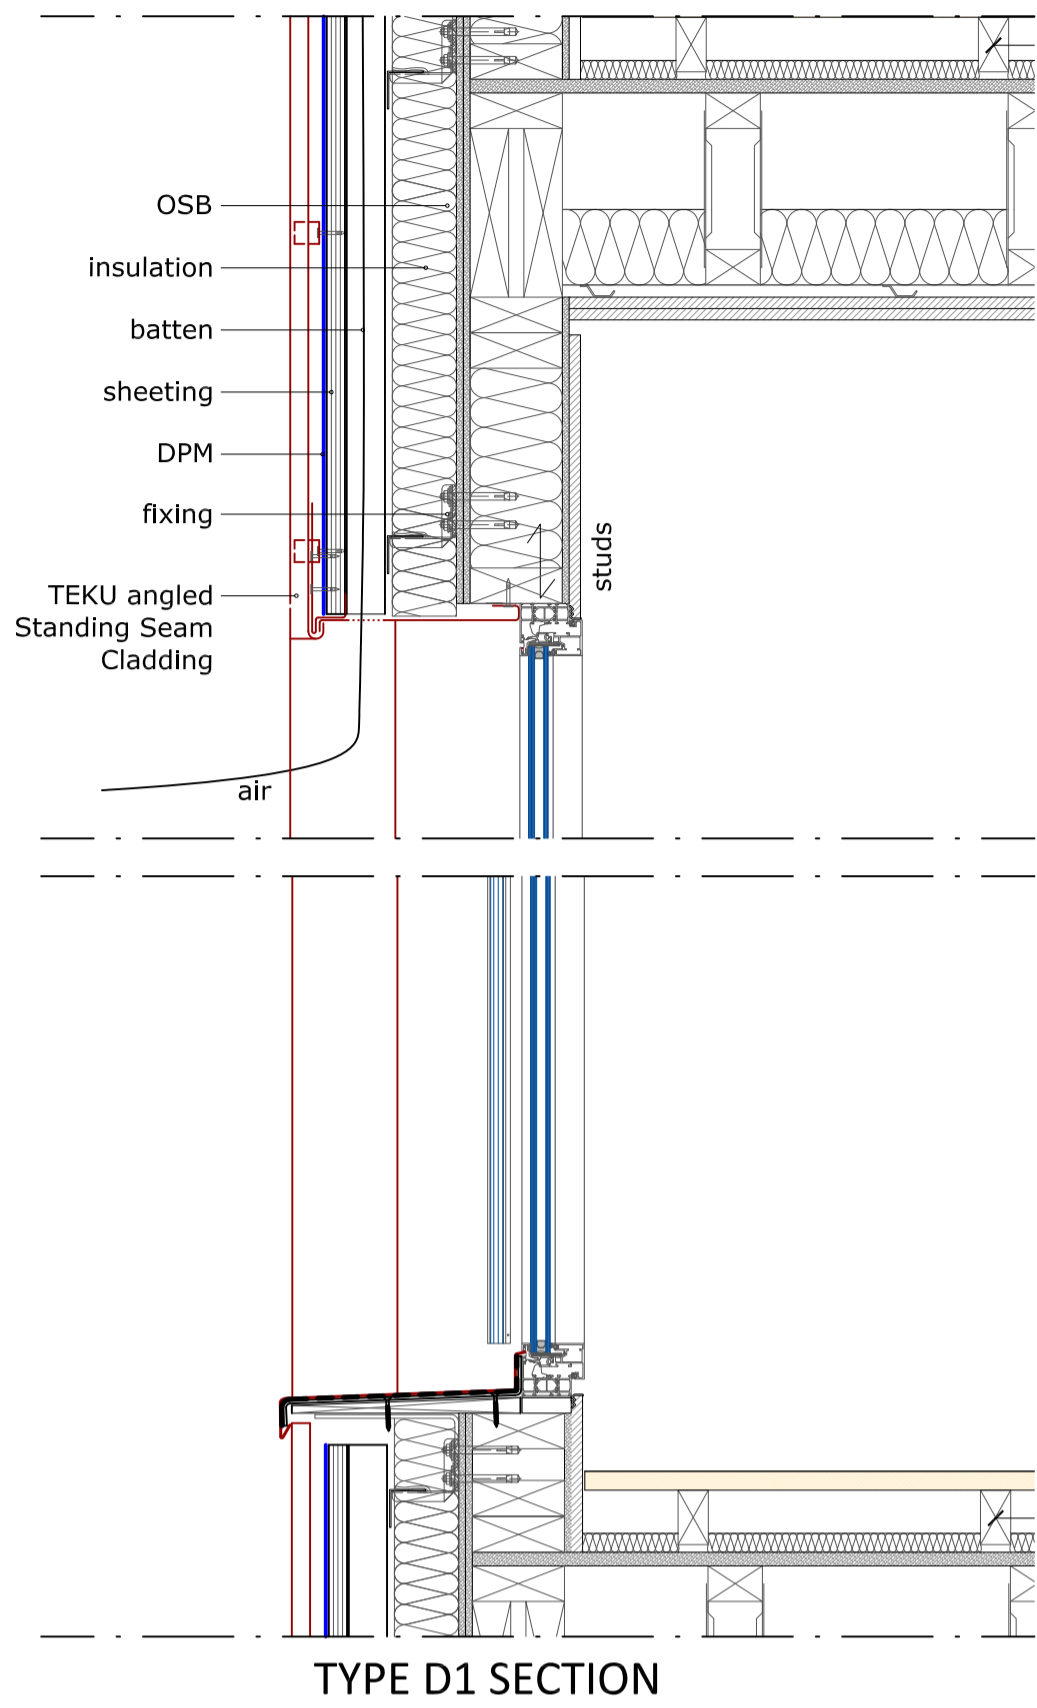

REVISIONS:	JOB TITLE: 51-53 Agar Grove	CLIENT: Helm
A.	JOB NO.: 328	
B.	DWG TITLE: Windows type D	DRAWN: AF
C.	DWG NO.: 328 WS 09	CHECKED: ---
D.	SCALE: 1:10@A2	CAD FILE: 20160506 328_W_detail
E.	DATE: 2016_05_06	

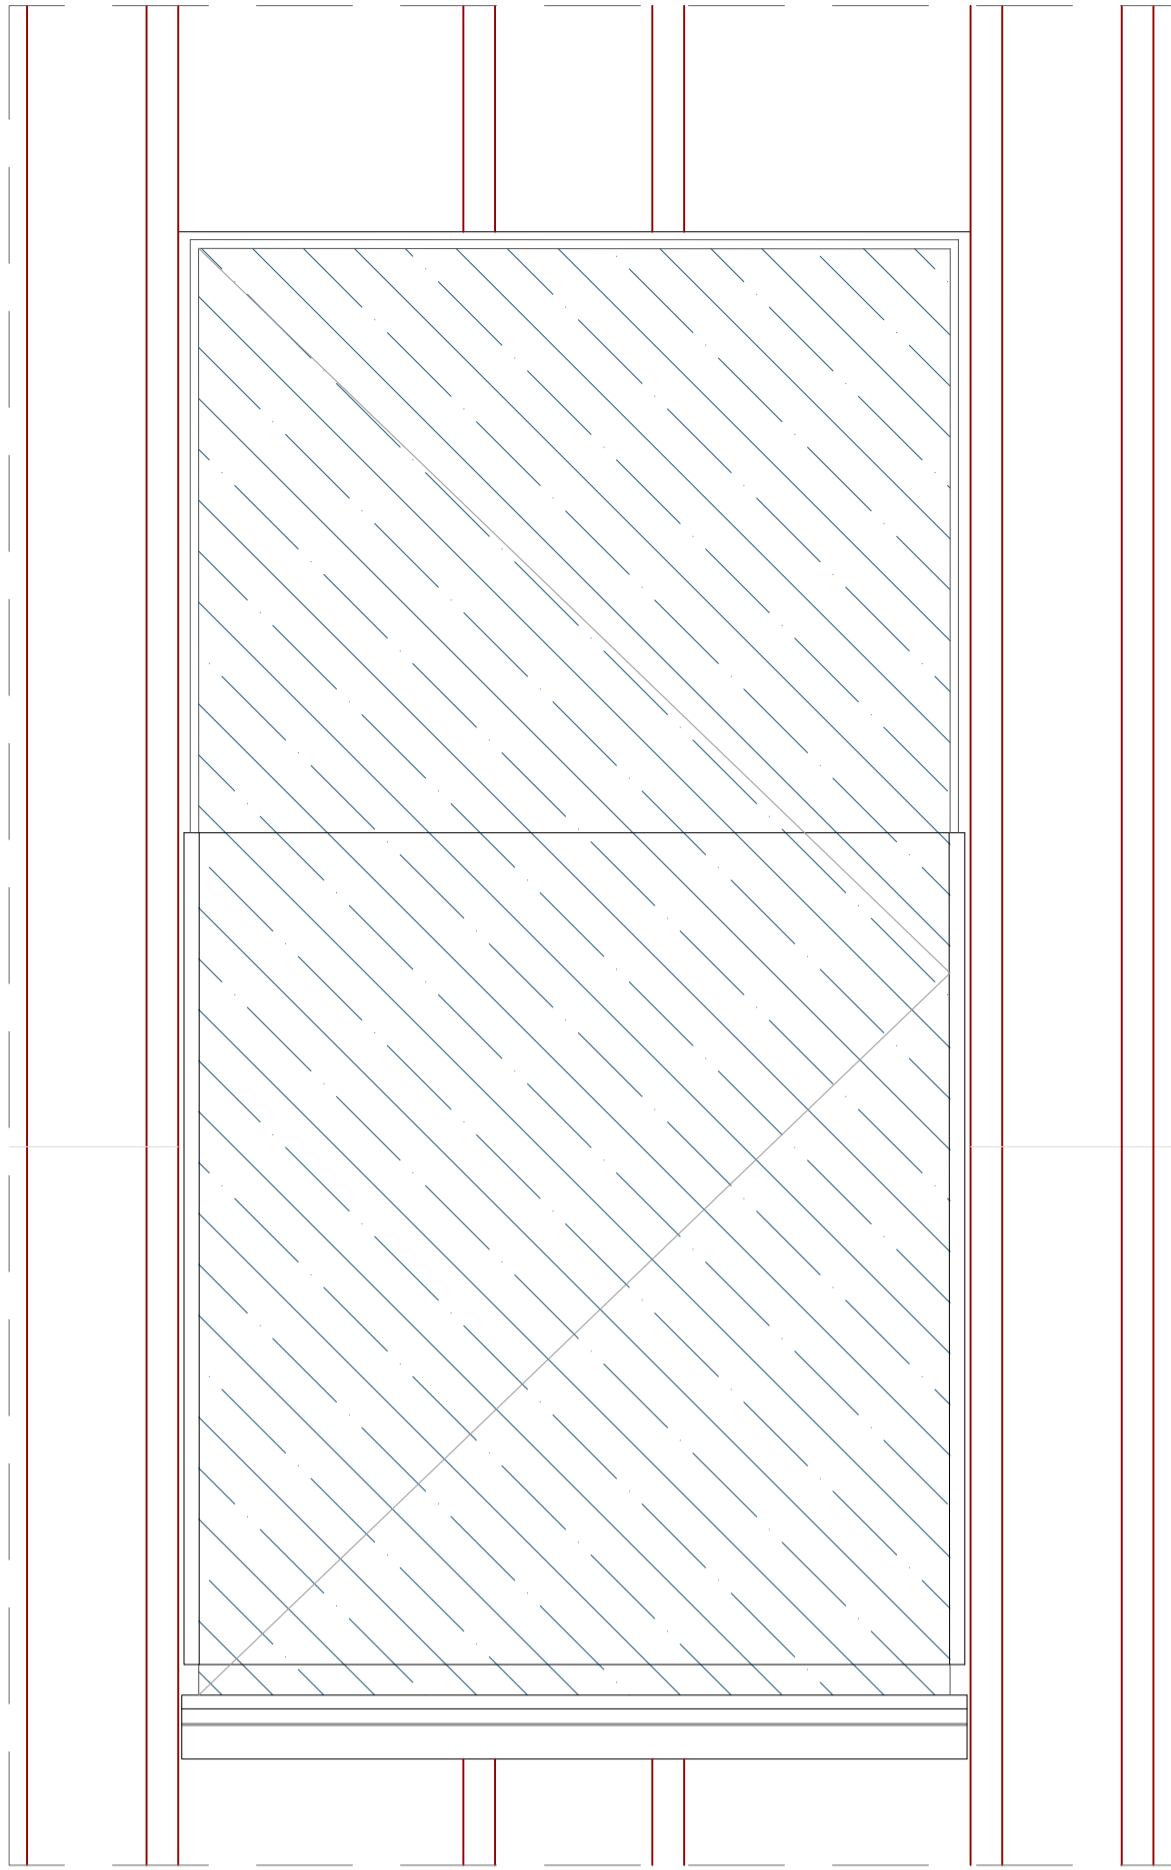

TYPE D1 ELEVATION


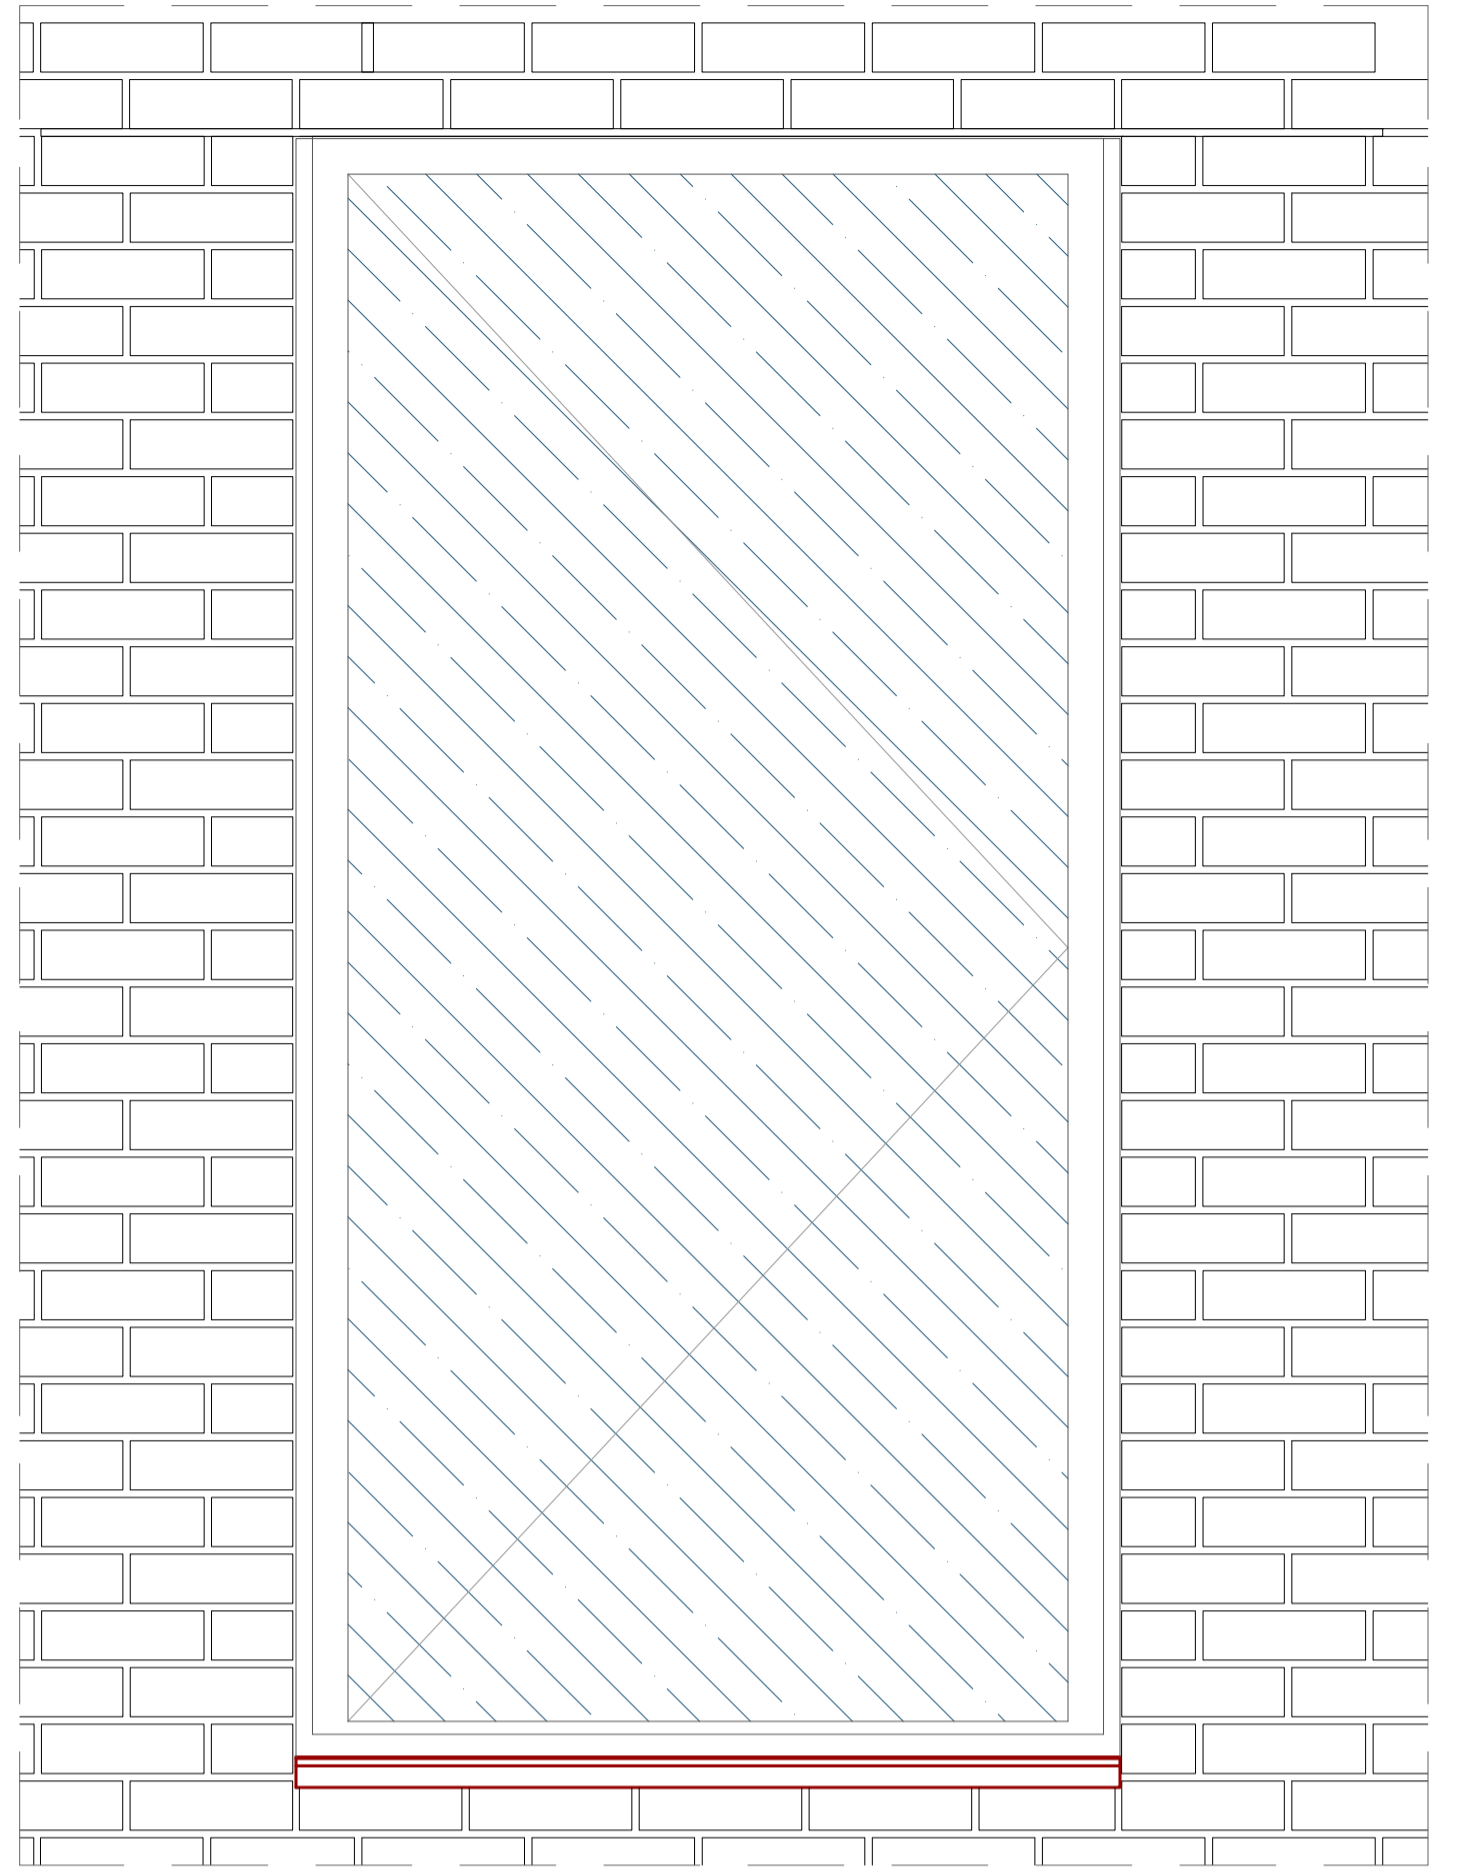


TYPE D2 ELEVATION


REVISIONS:

A.	
B.	
C.	
D.	
E.	


JOB TITLE: 51-53 Agar Grove	CLIENT: Helm
JOB NO.: 328	
DWG TITLE: Windows type D	DRAWN: AF
DWG NO.: 328 WS 10	CHECKED: ---
SCALE: 1:10@A2	
DATE: 2016_05_06	CAD FILE: 20160506 328_W_detail

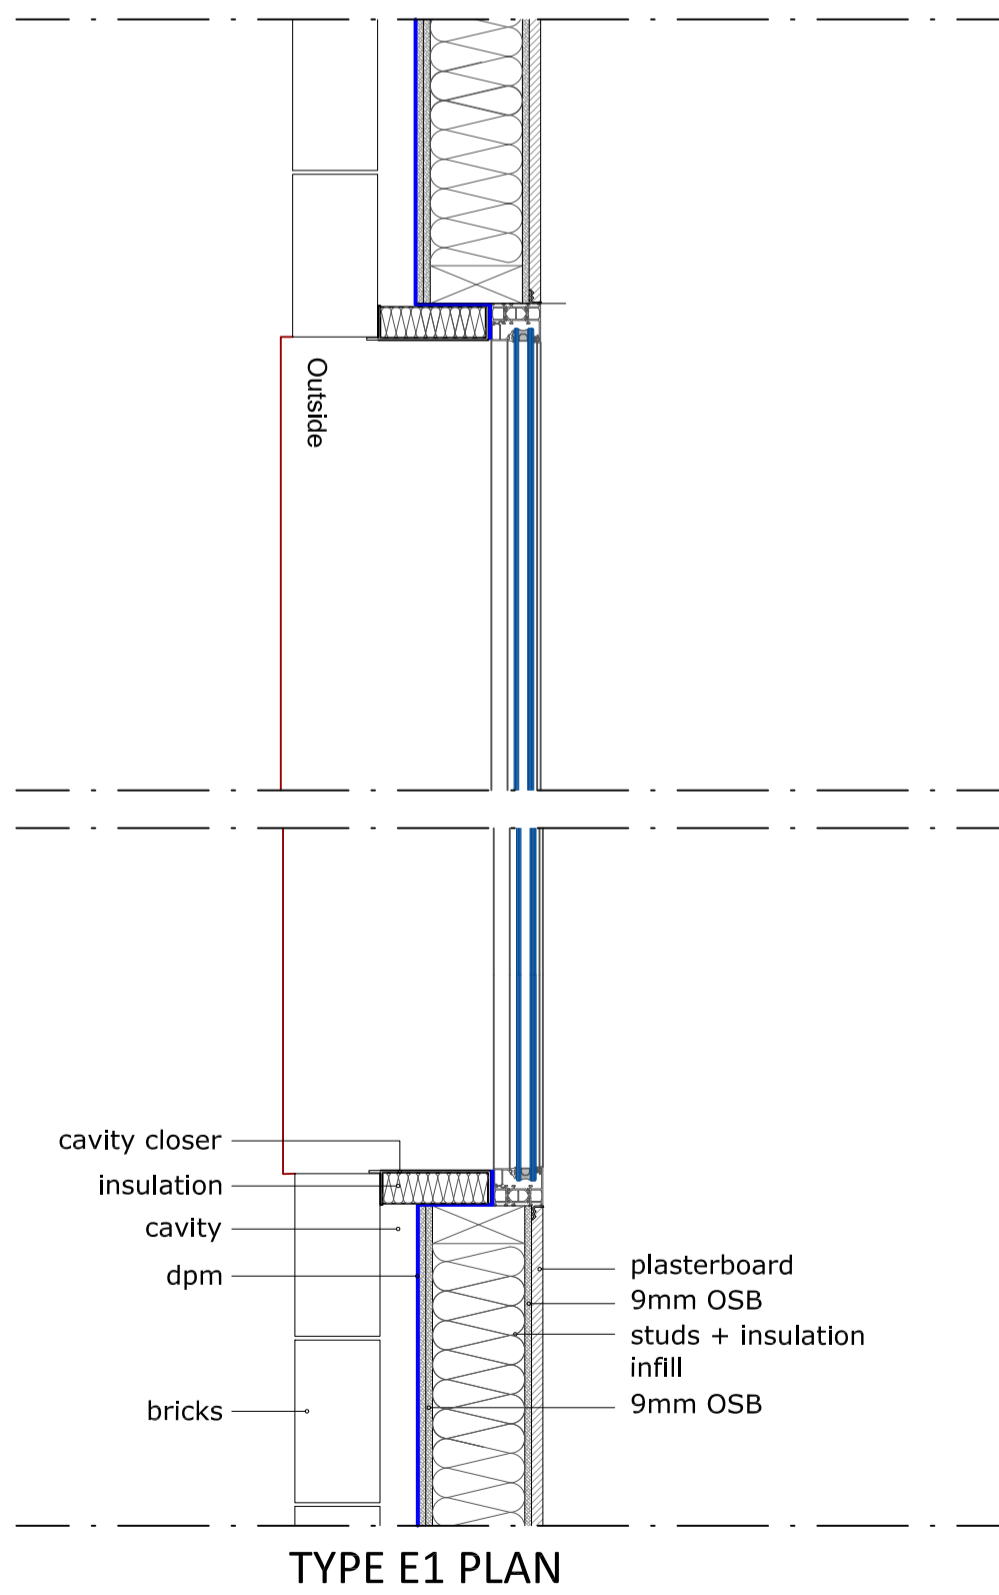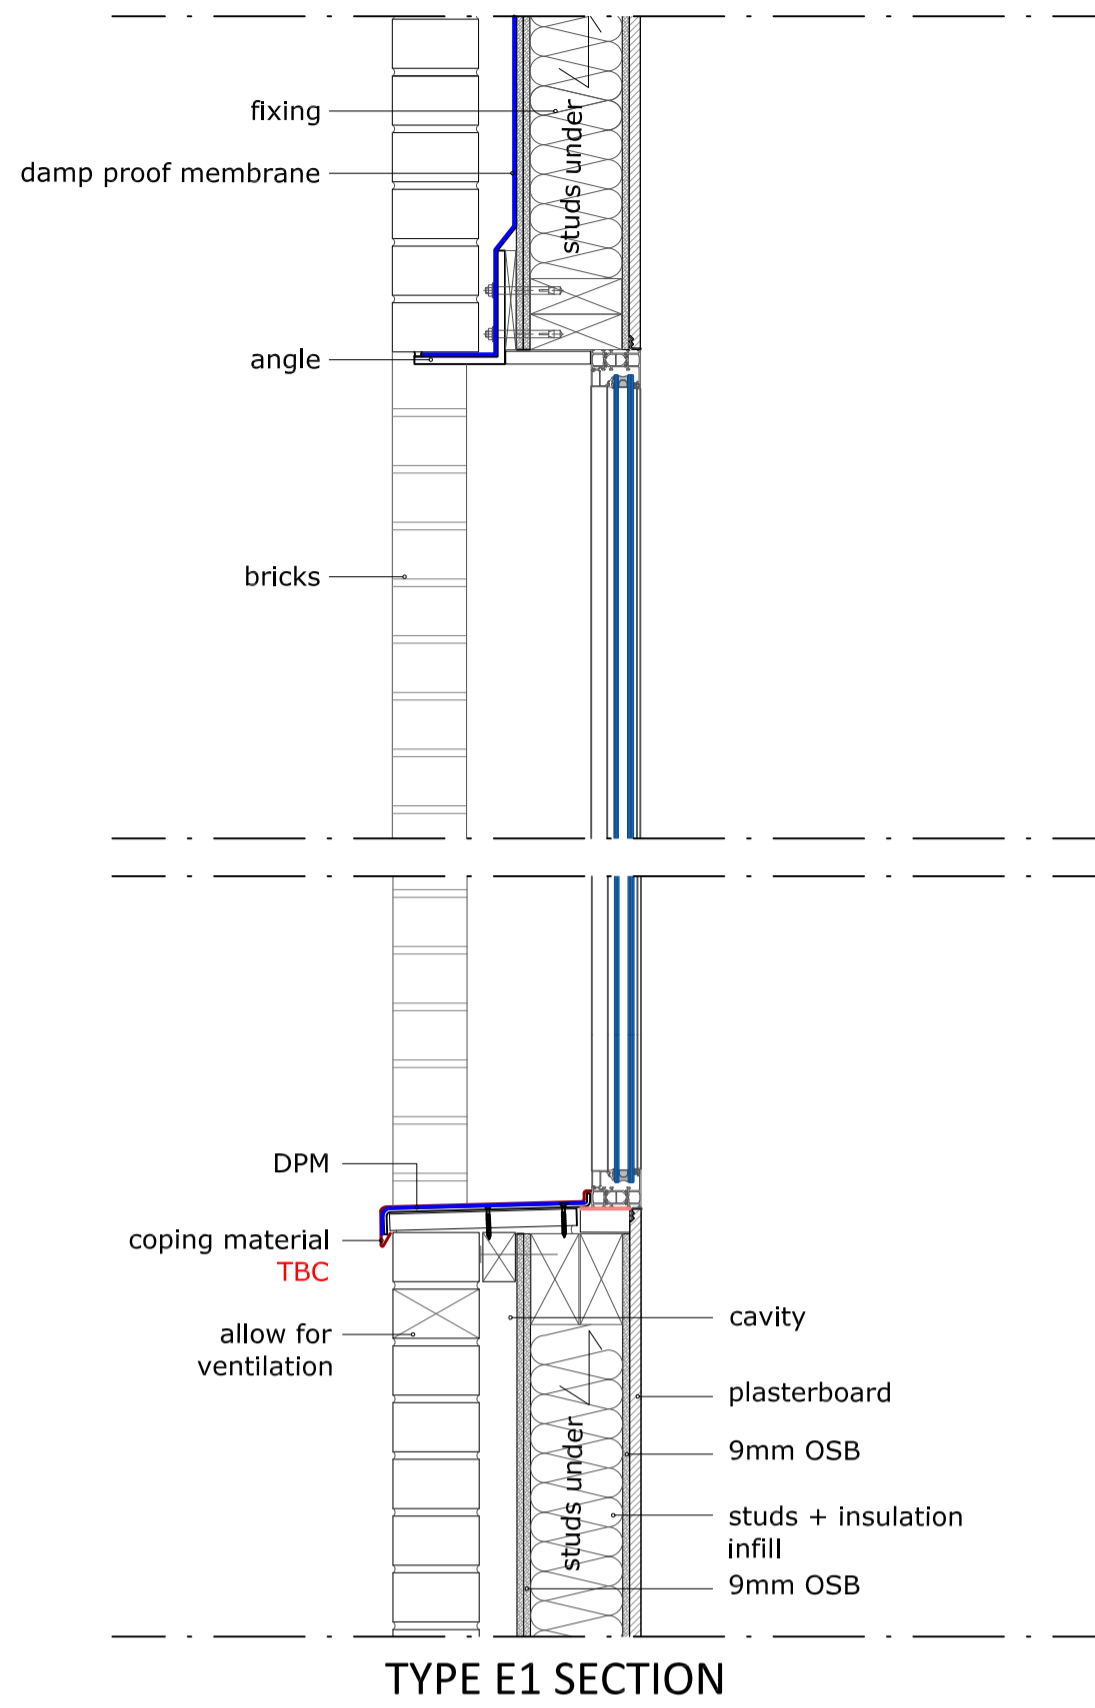

REVISIONS:	JOB TITLE: 51-53 Agar Grove	CLIENT: Helm
A.	JOB NO.: 328	
B.	DWG TITLE: Windows type D	
C.	DWG NO.: 328 WS 11	DRAWN: AF
D.	SCALE: 1:10@A2	CHECKED: ---
E.	DATE: 2016_05_06	CAD FILE: 20160506 328_W_detail


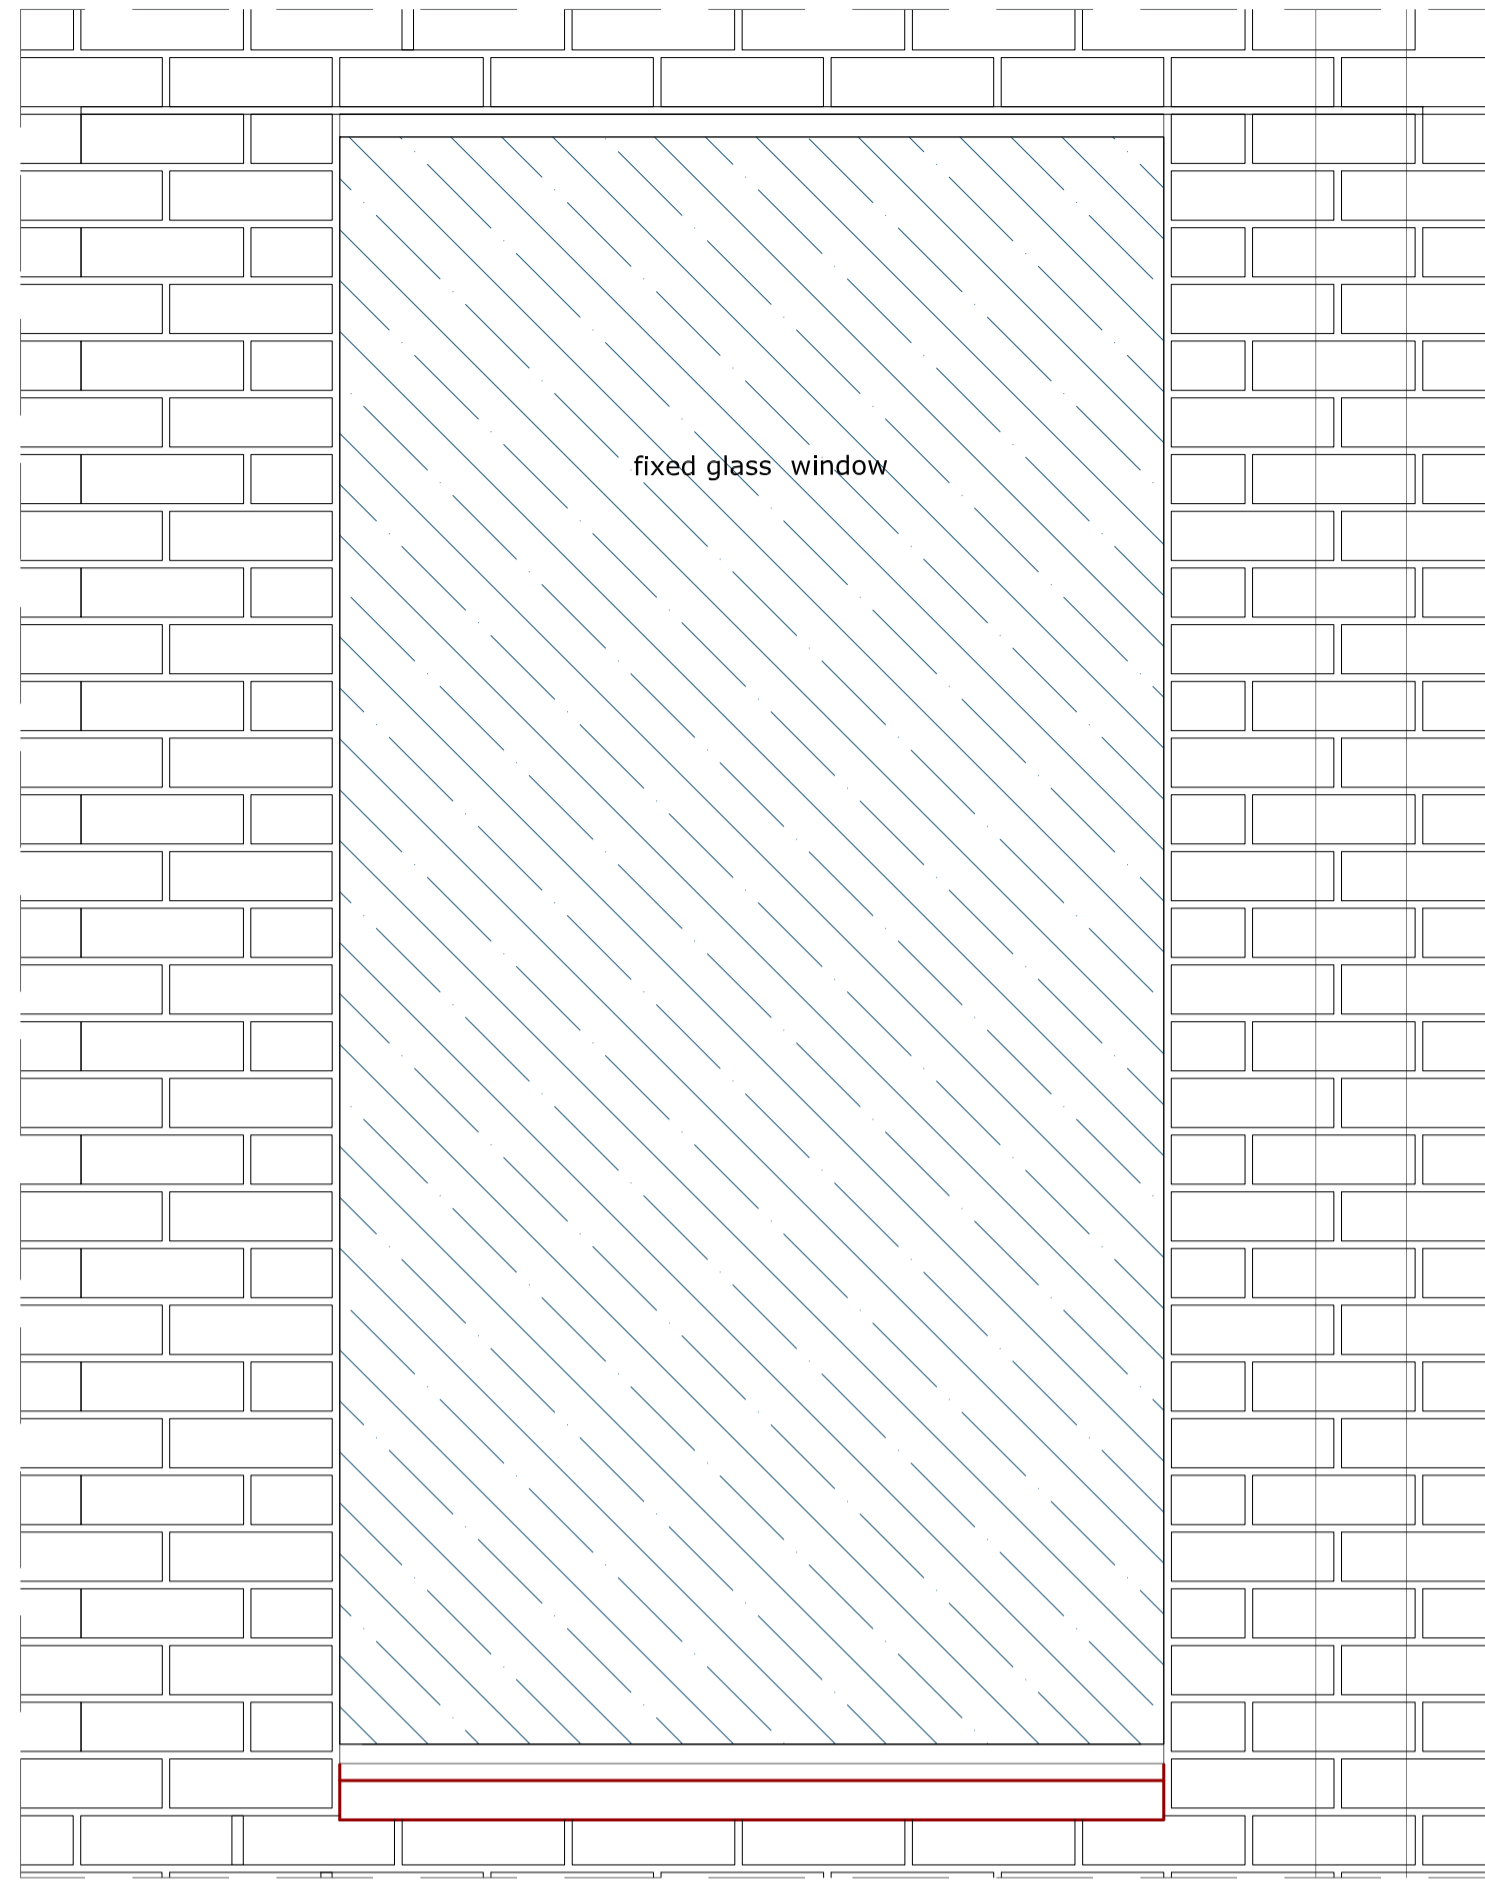


TYPE E1 ELEVATION


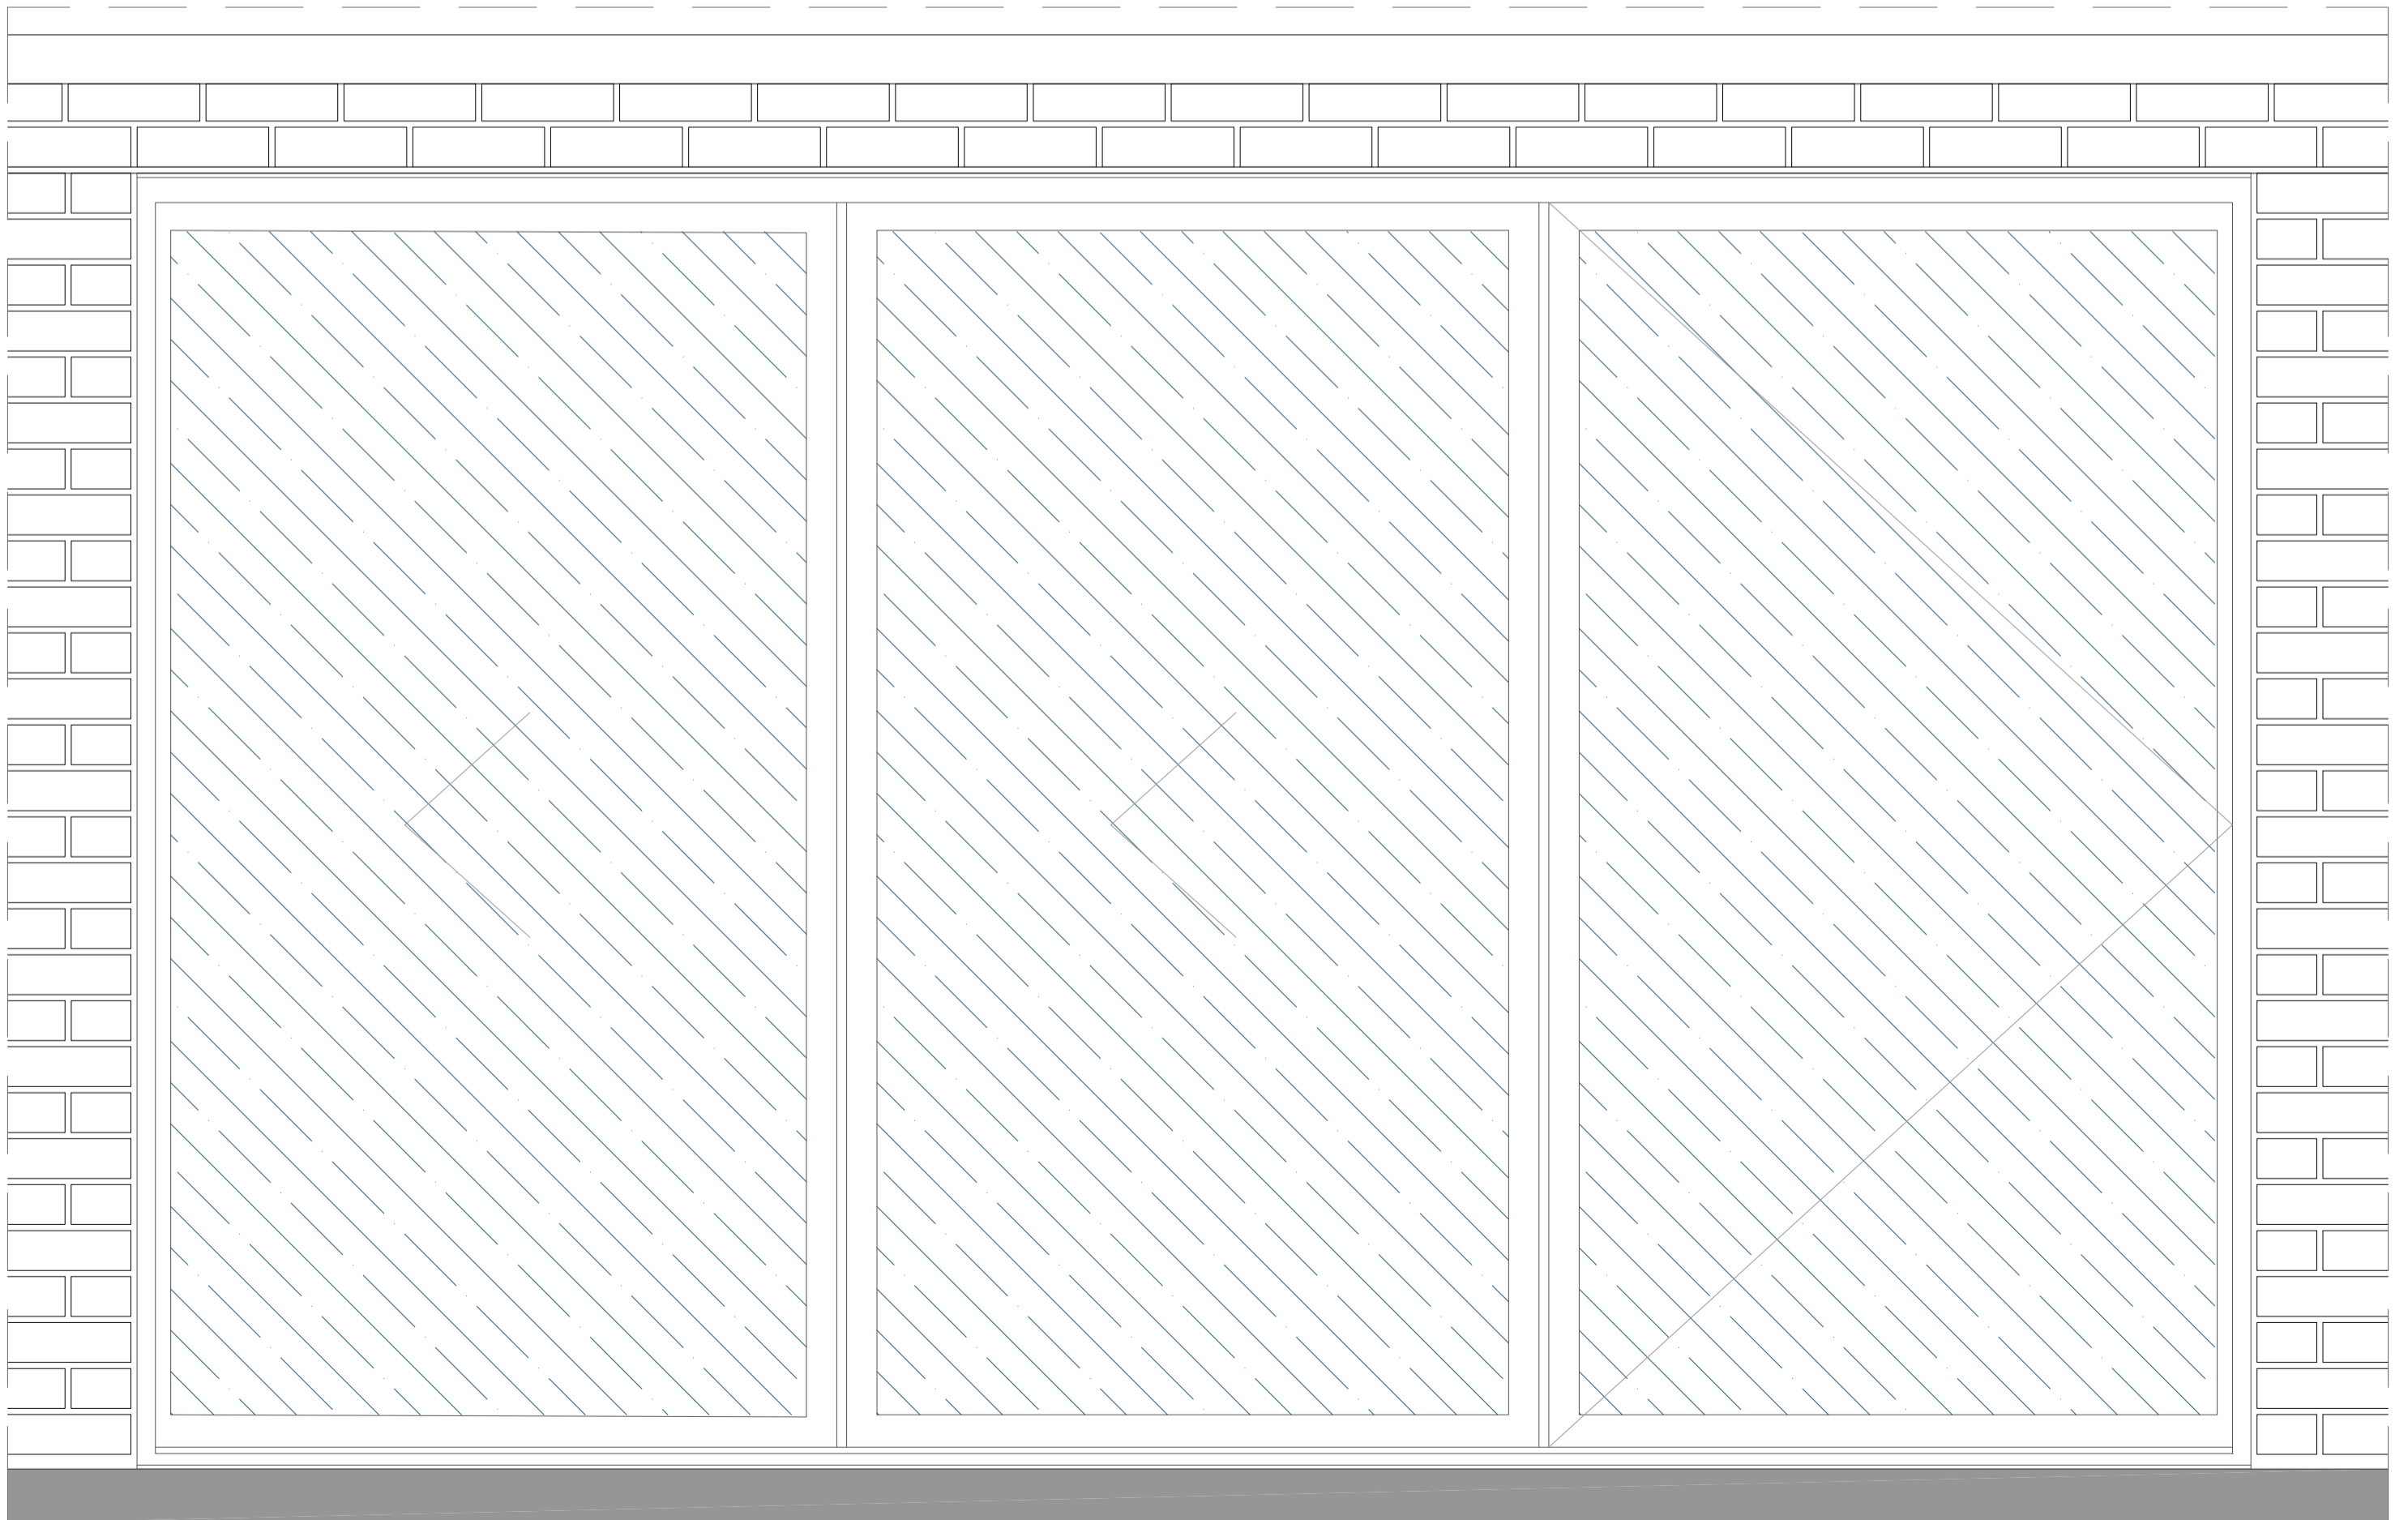


TYPE F1 ELEVATION


REVISIONS:	JOB TITLE: 51-53 Agar Grove	CLIENT: Helm
A.	JOB NO.: 328	
B.	DWG TITLE: Windows type D-F elevation	
C.	DWG NO.: 328 WS 12	DRAWN: AF
D.	SCALE: 1:10@A2	CHECKED: ---
E.	DATE: 2016_05_06	CAD FILE: 20160506 328_W_detail

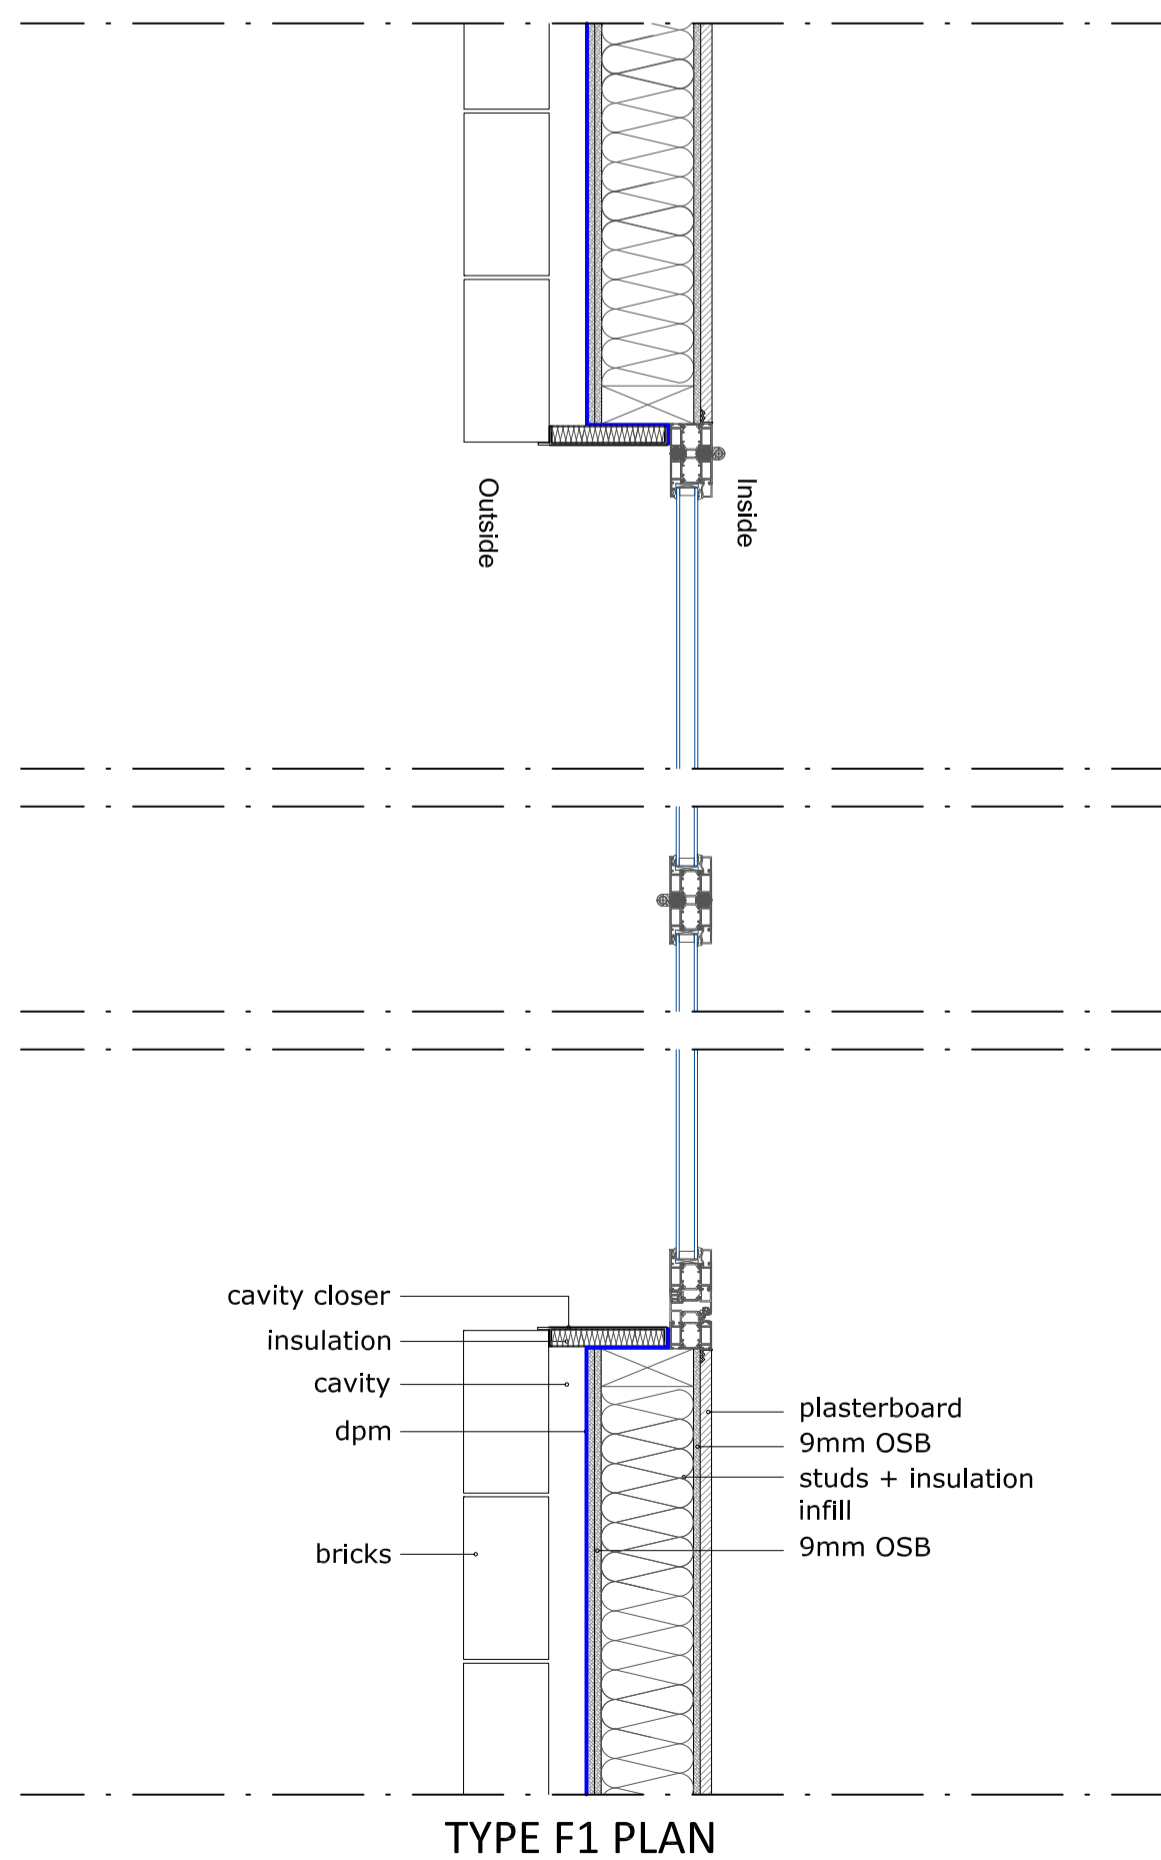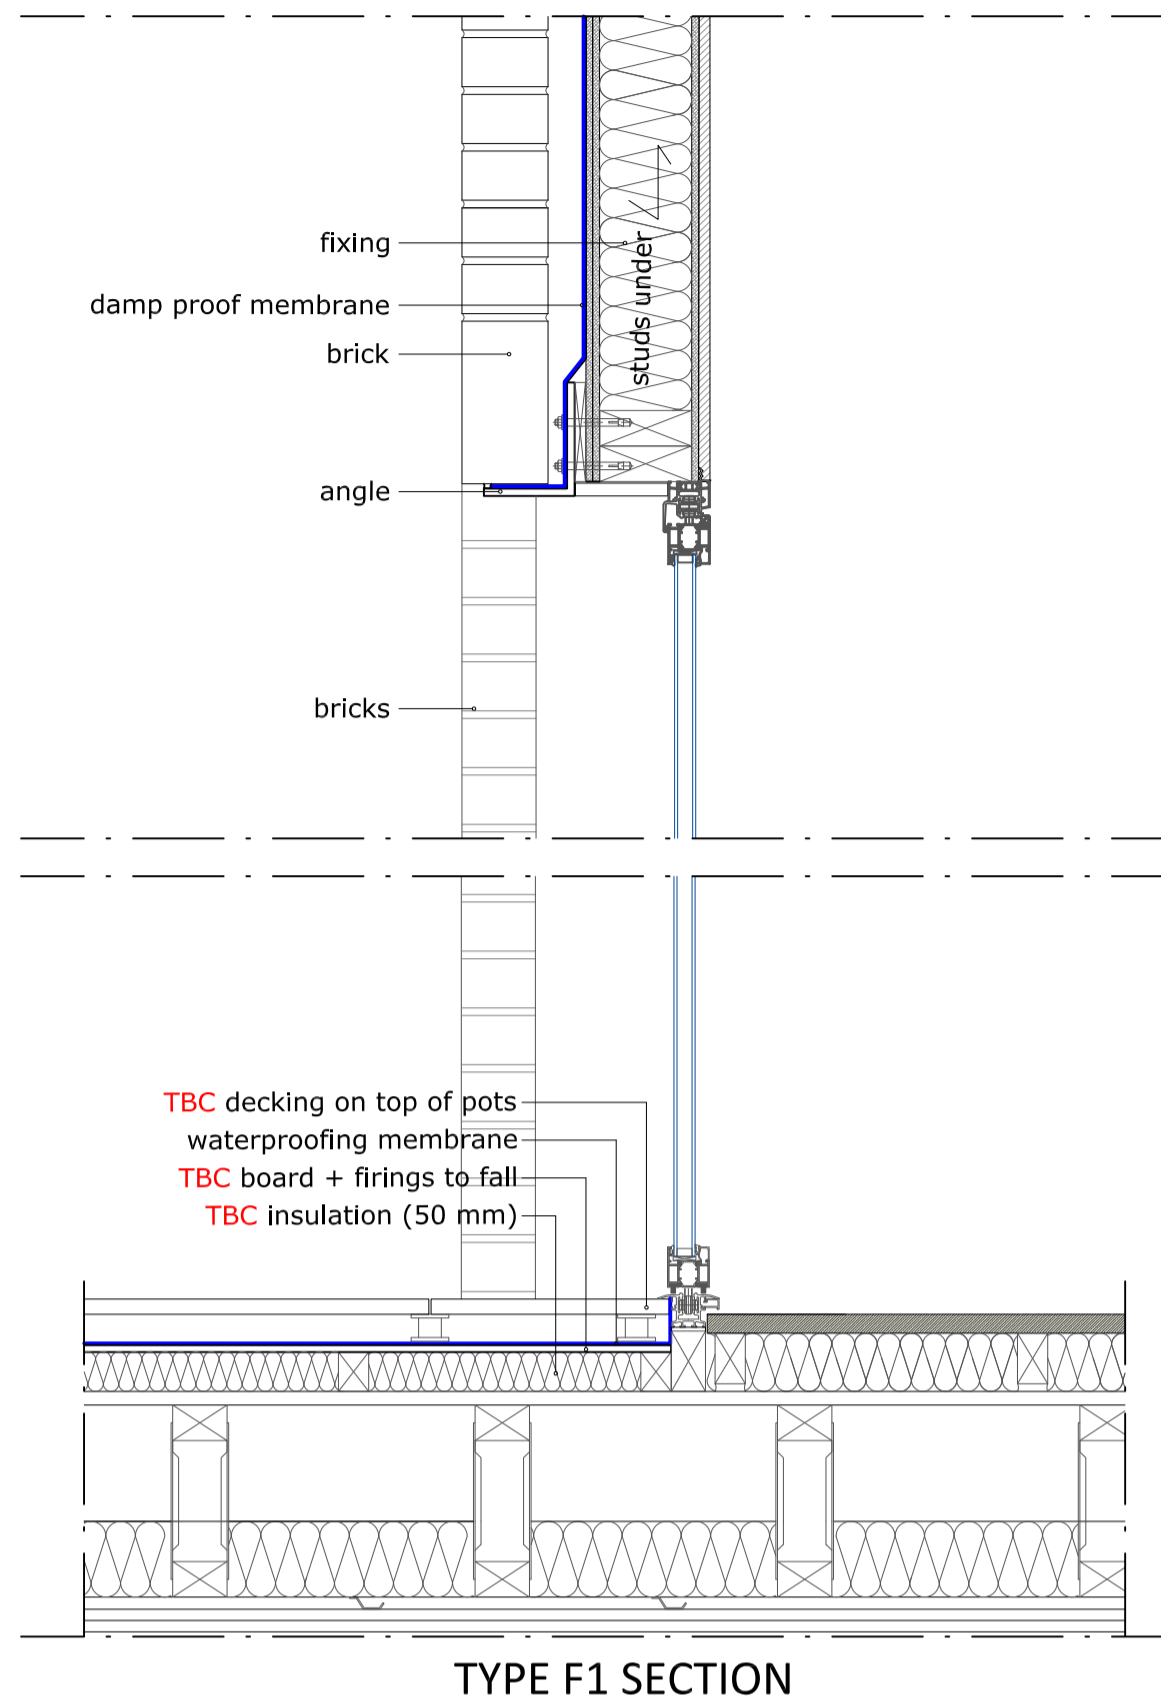

REVISIONS:	JOB TITLE: 51-53 Agar Grove	
A.	JOB NO.: 328	CLIENT: Helm
B.	DWG TITLE: Windows type F	
C.	DWG NO.: 328 WS 13	DRAWN: AF
D.	SCALE: 1:10@A2	CHECKED: ---
E.	DATE: 2016_05_06	CAD FILE: 20160506 328_W_detail

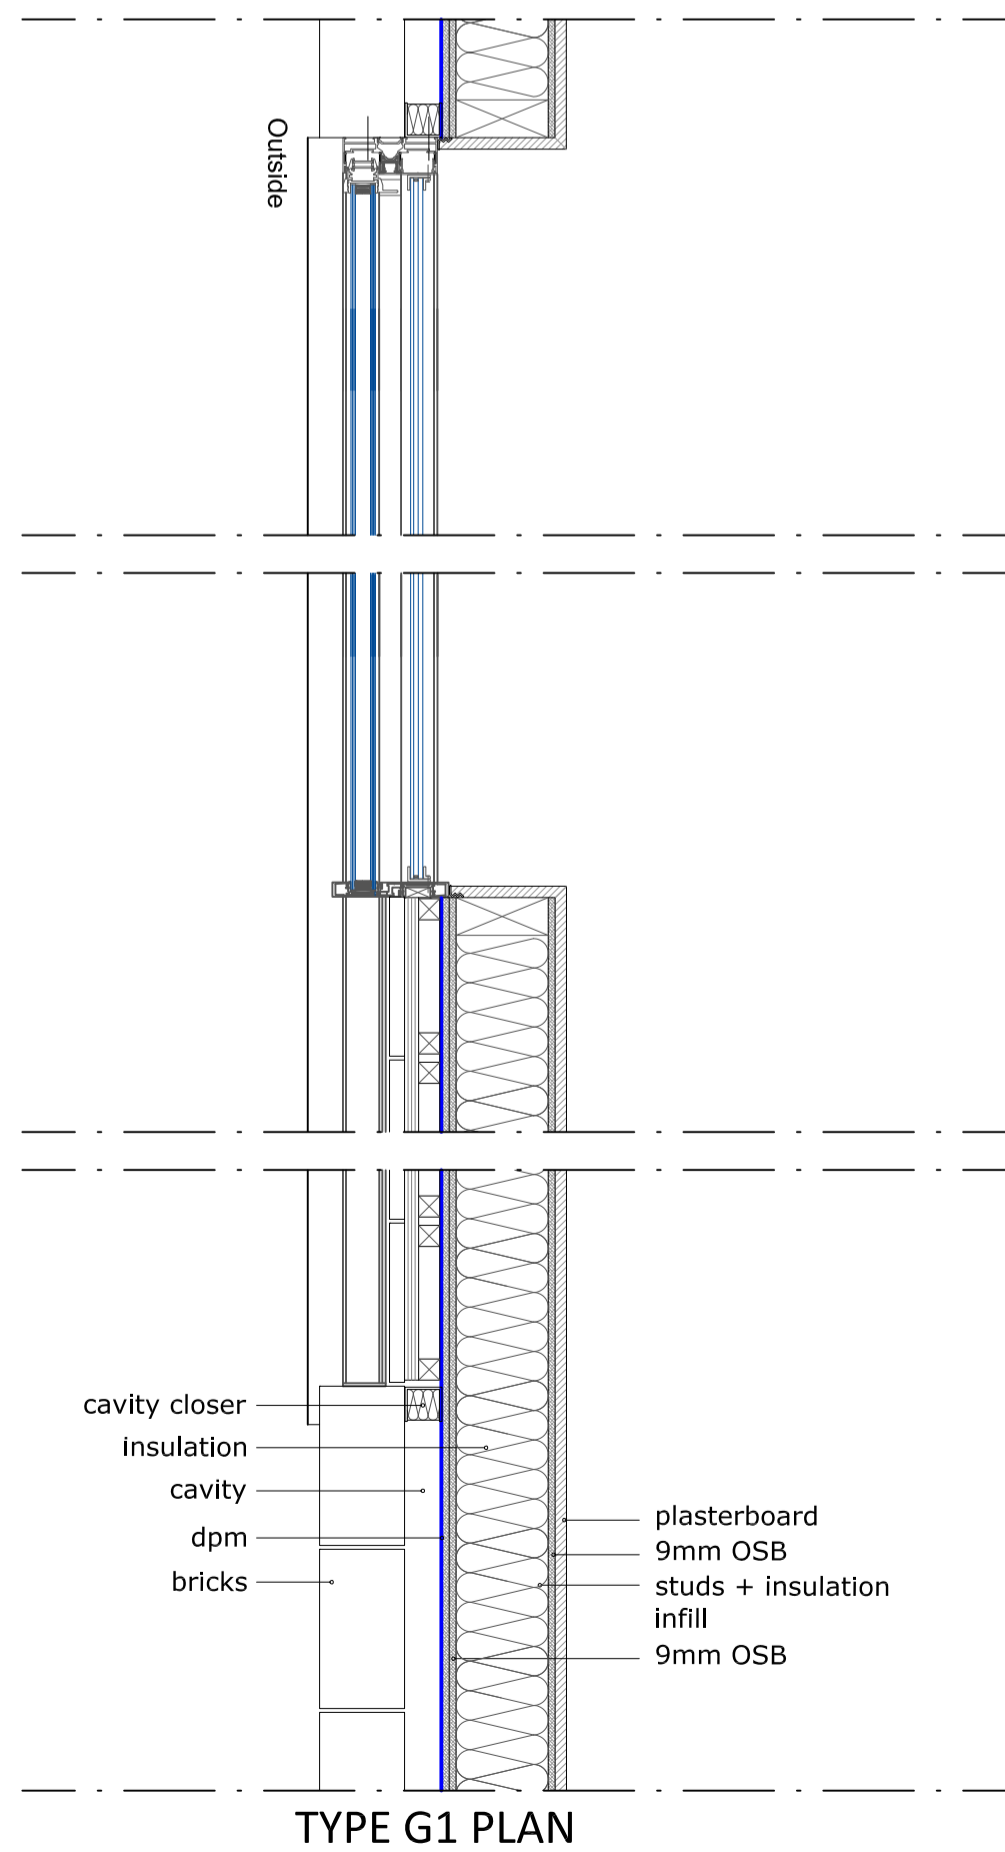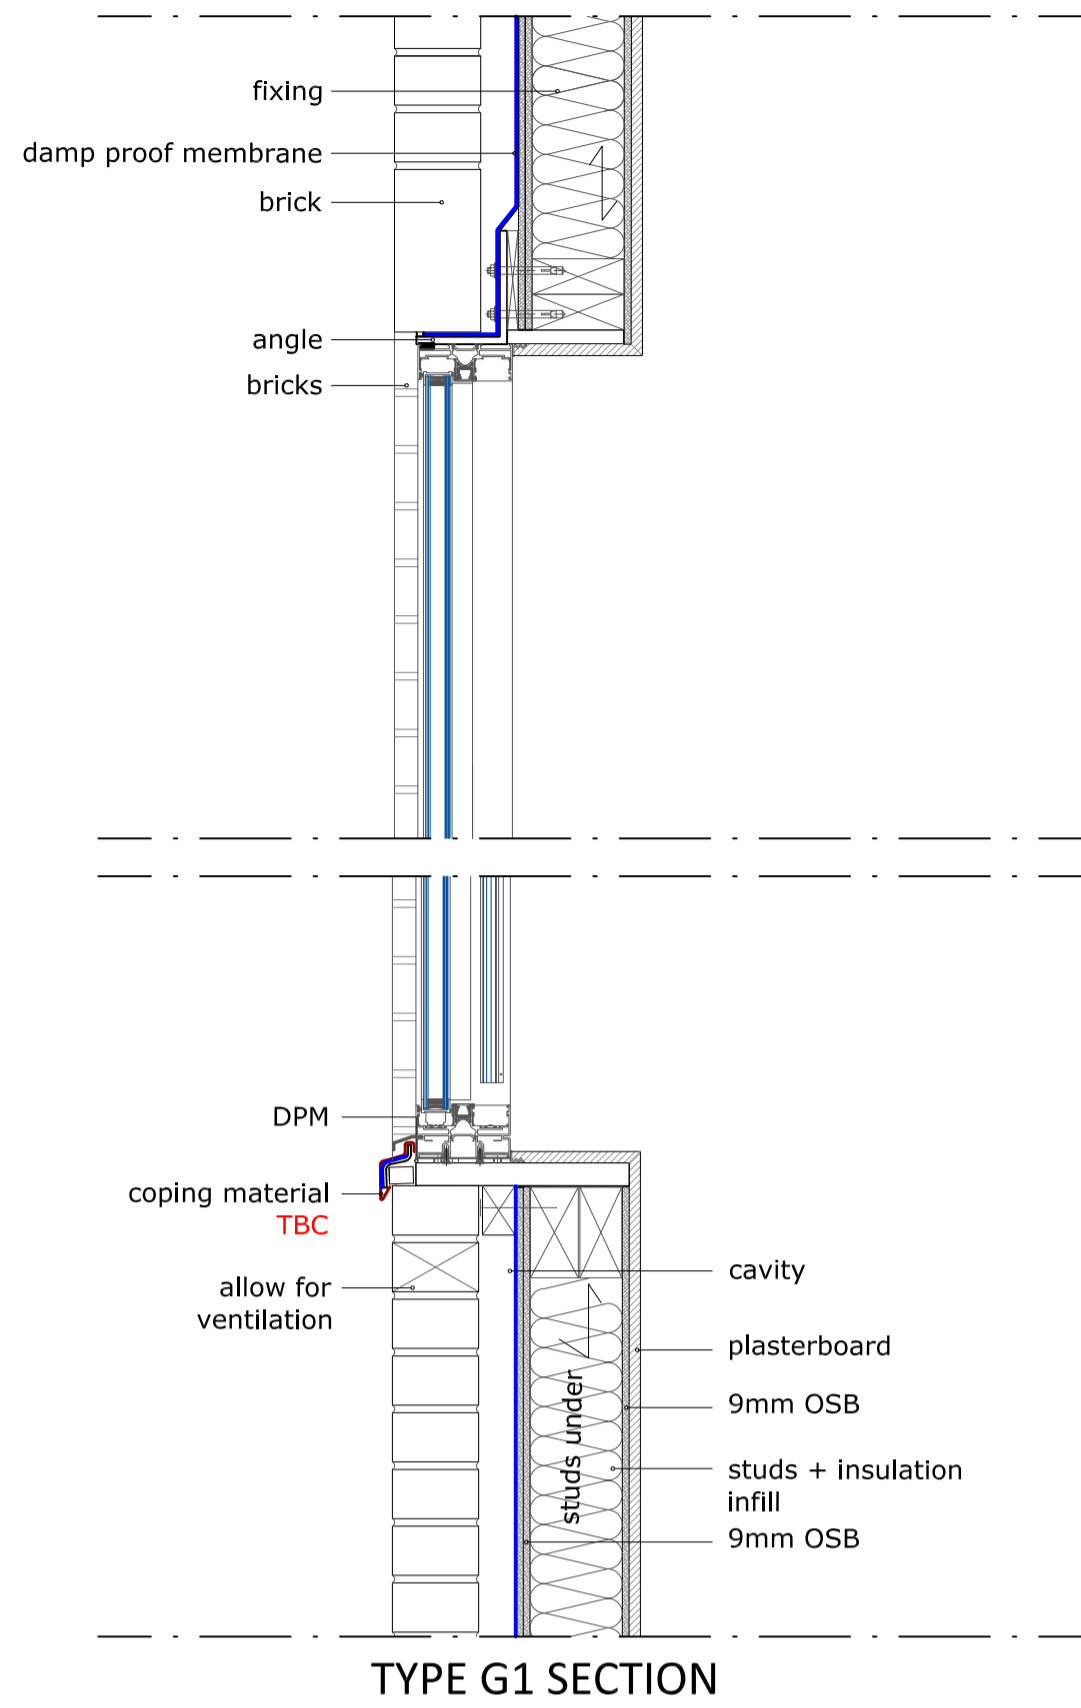

REVISIONS:	JOB TITLE: 51-53 Agar Grove	
A.	JOB NO.: 328	CLIENT: Helm
B.	DWG TITLE: Windows type G	
C.	DWG NO.: 328 WS 14	DRAWN: AF
D.	SCALE: 1:10@A2	CHECKED: ---
E.	DATE: 2016_05_06	CAD FILE: 20160506 328_W_detail

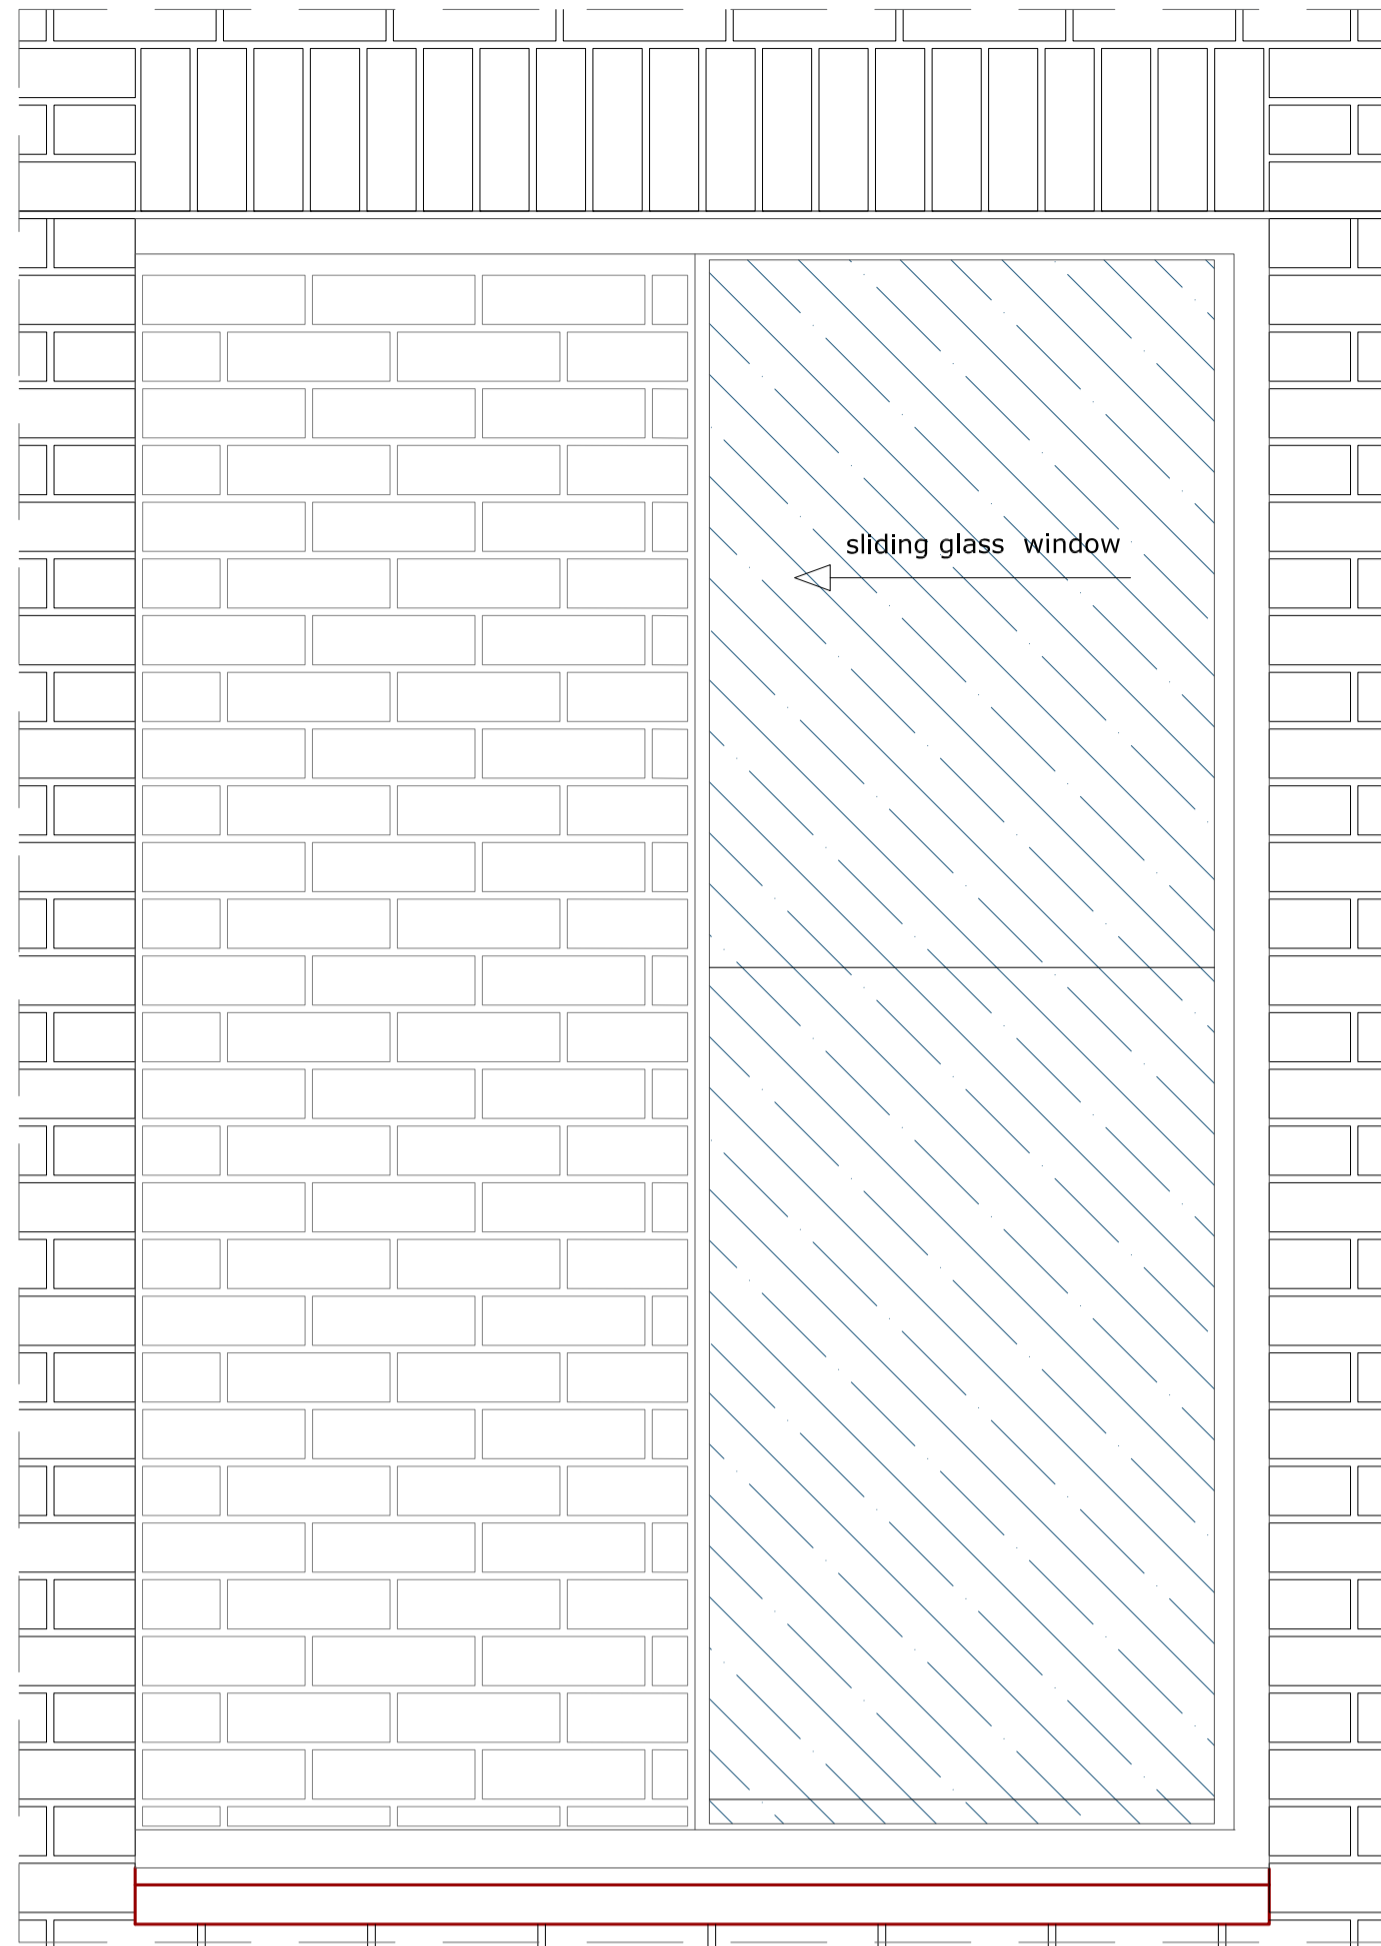

TYPE G1 ELEVATION

REVISIONS:	JOB TITLE: 51-53 Agar Grove	CLIENT: Helm
A.	JOB NO.: 328	
B.	DWG TITLE: Windows type G elevation	
C.	DWG NO.: 328 WS 15	DRAWN: AF
D.	SCALE: 1:10@A2	CHECKED: ---
E.	DATE: 2016_05_06	CAD FILE: 20160506 328_W_detail