


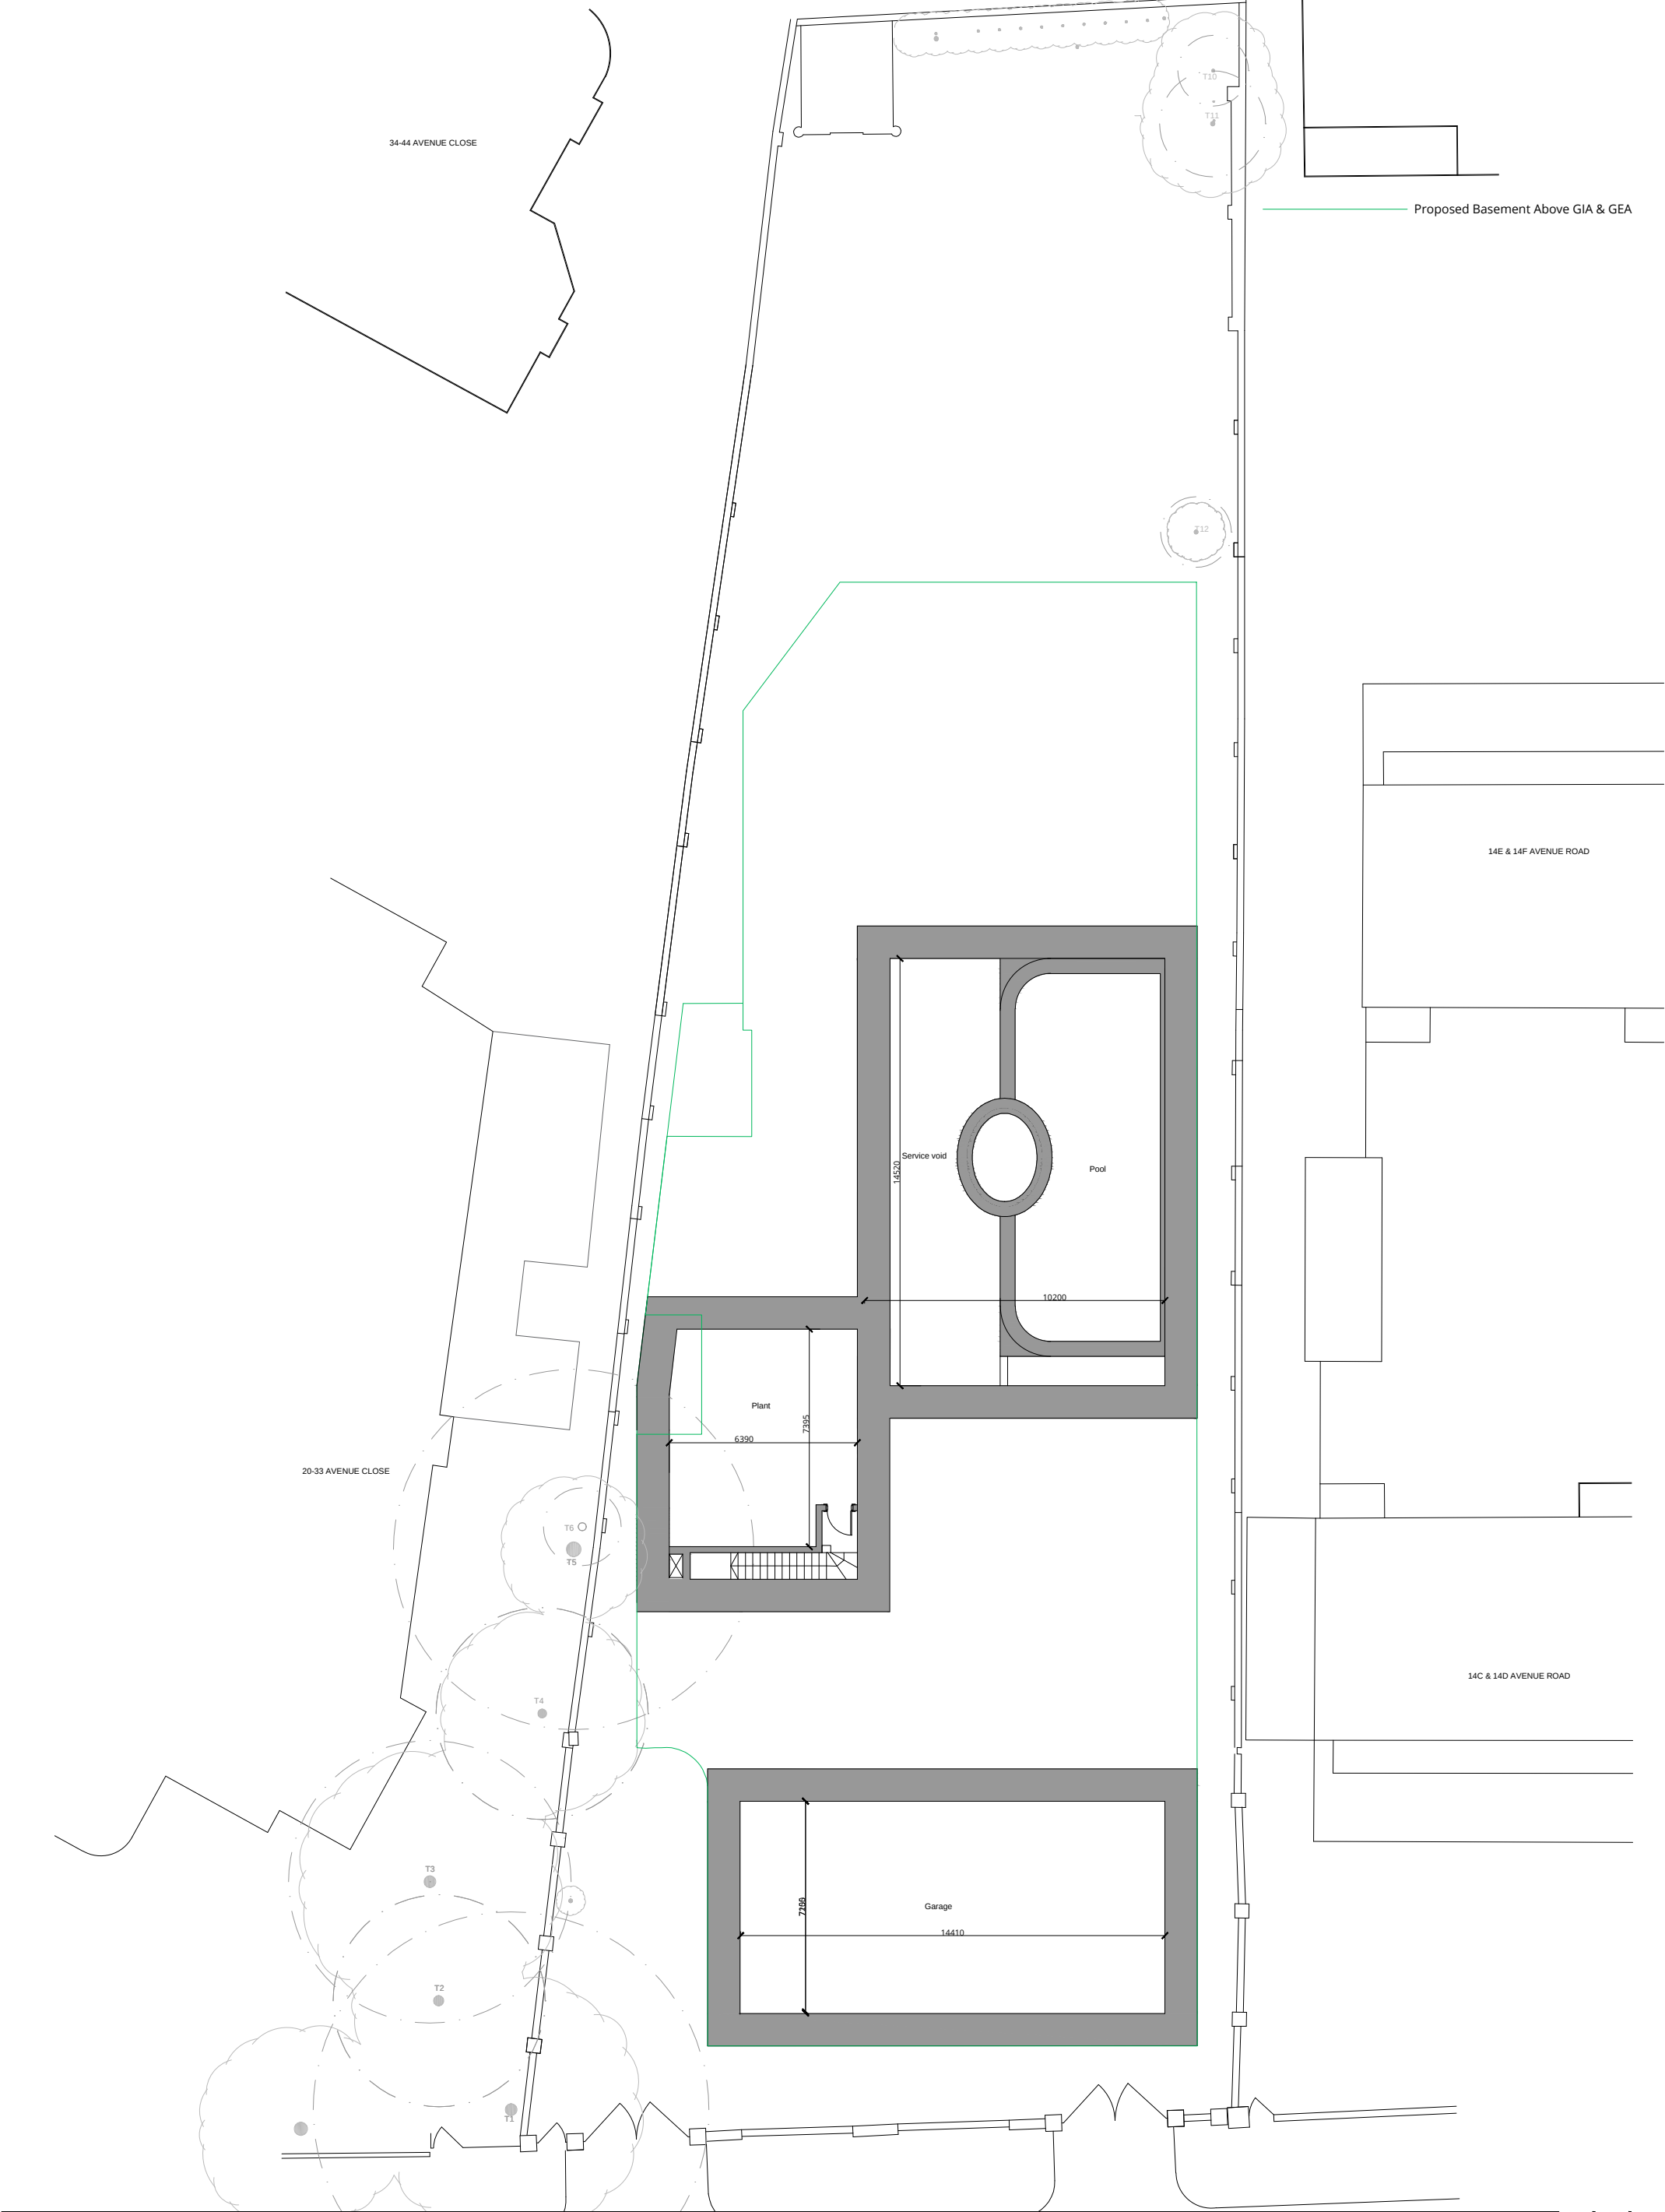


Rev.	Description	Date
0	First issue.	25.05.16
A	RPAs added	08.07.16
B	Minor update	26.08.16
C	Minor update	26.08.16
D	Minor update	26.08.16
E	Minor update	20.09.16
F	Minor update	22.09.16

Rev.	Description	Date

Project Title Avenue Road, 16				
Drawing Title Proposed Sub BasementPlan				
Status Feasibility	Project No. 1611	Work Stage FE	Dwg. No. 210	Rev. F
Scale 1:200 @ A3				



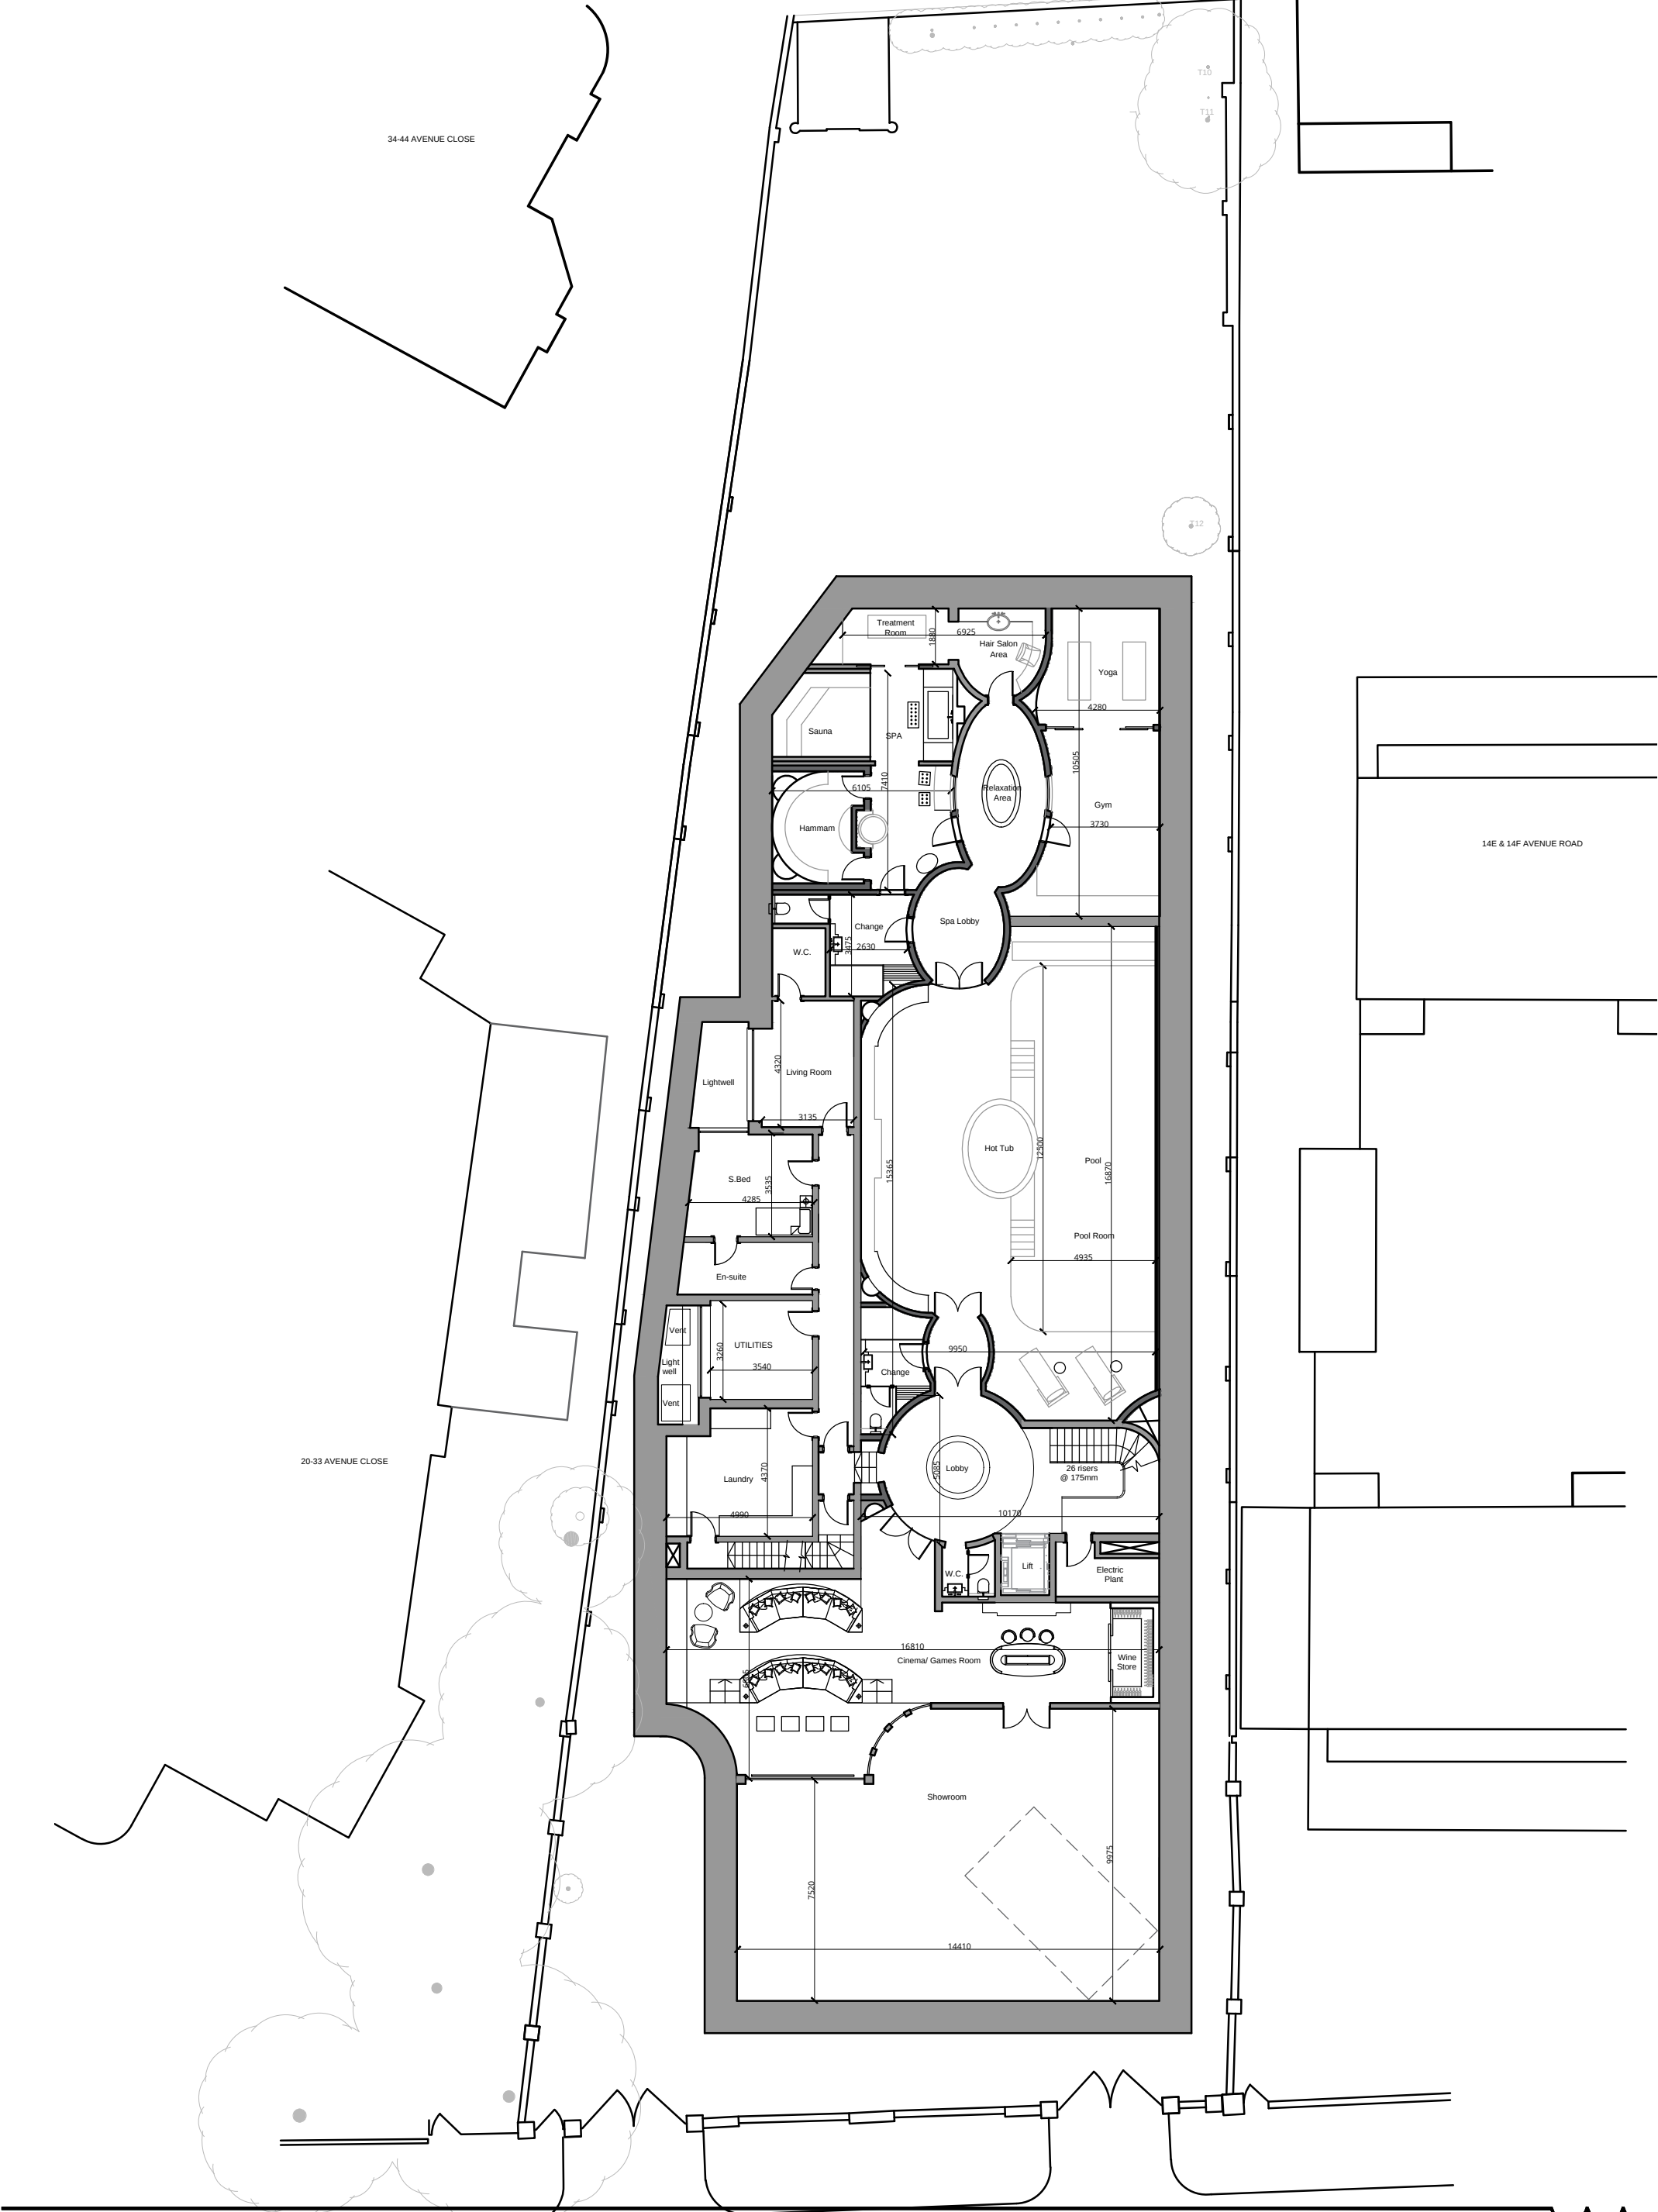

Rev.	Description	Date
0	First issue.	21.04.16
A	Layout Update	28.04.16
B	Existing Site Overlay	05.05.16
C	Existing Site Overlay	05.05.16
D	Spa Review	09.05.16
E	Layout Updated	25.05.16
F	Minor Updates	08.07.16
G	Minor updates	03.08.16
H	Furniture update	25.08.16
J	Minor update	26.08.16
K	Garage update	20.09.16
L	Minor update	22.09.16

Rev.	Description	Date
M	Showroom	29.09.16

Project Title Avenue Road, 16				
Drawing Title Proposed Basement Plan				
Status Feasibility	Drawn by		Checked by	
Scale 1:200 @ A3	Project No. 1611	Work Stage FE	Dwg. No. 211	Rev. M





WOLFF ARCHITECTS

London 16 Lambton Place Notting Hill
London W11 2SH T +44 (0)20 7229 3125

Oxford Chandos Yard 83 Bicester Road
Long Crendon HP18 9EE T +44 (0)1844 203310

W www.wolffarchitects.co.uk E info@wolffarchitects.co.uk

This drawing is protected under Copyright and at no time should any portion be reproduced or copied without the permission of the Architect (Design Copyright Act 1968).

It must not be used for purposes other than that for which it is provided. It is supplied without liability for any errors or omissions. All dimensions to be checked on site.

Rev.	Description	Date
0	First issue.	21.04.16
A	Layout Update	28.04.16
B	Existing Site Overlay	05.05.16
C	Existing Site Overlay	05.05.16
D	Stair Updated	09.05.16
E	Layout Updated	25.05.16
F	Minor updates	08.07.16
G	Minor updates	21.07.16
H	Minor update	24.08.16
J	Minor update	26.08.16
K	Landscape update	07.09.16
L	Minor update	20.09.16
M	Minor update	22.09.16

Rev.	Description	Date
N	Minor update	22.09.16
P	Minor update	28.09.16
Q	Minor update	29.09.16

Project Title
Avenue Road, 16

Drawing Title
Proposed Ground Floor Plan


Status	Drawn by	Checked by
Feasibility		

Scale	Project No.	Work Stage	Dwg. No.	Rev.
1:200 @ A3	1611	FE	212	Q





Status Feasibility		Drawn by	Checked by	
Scale 1:200 @ A3	Project No. 1611	Work Stage FE	Dwg. No. 214	Rev. G

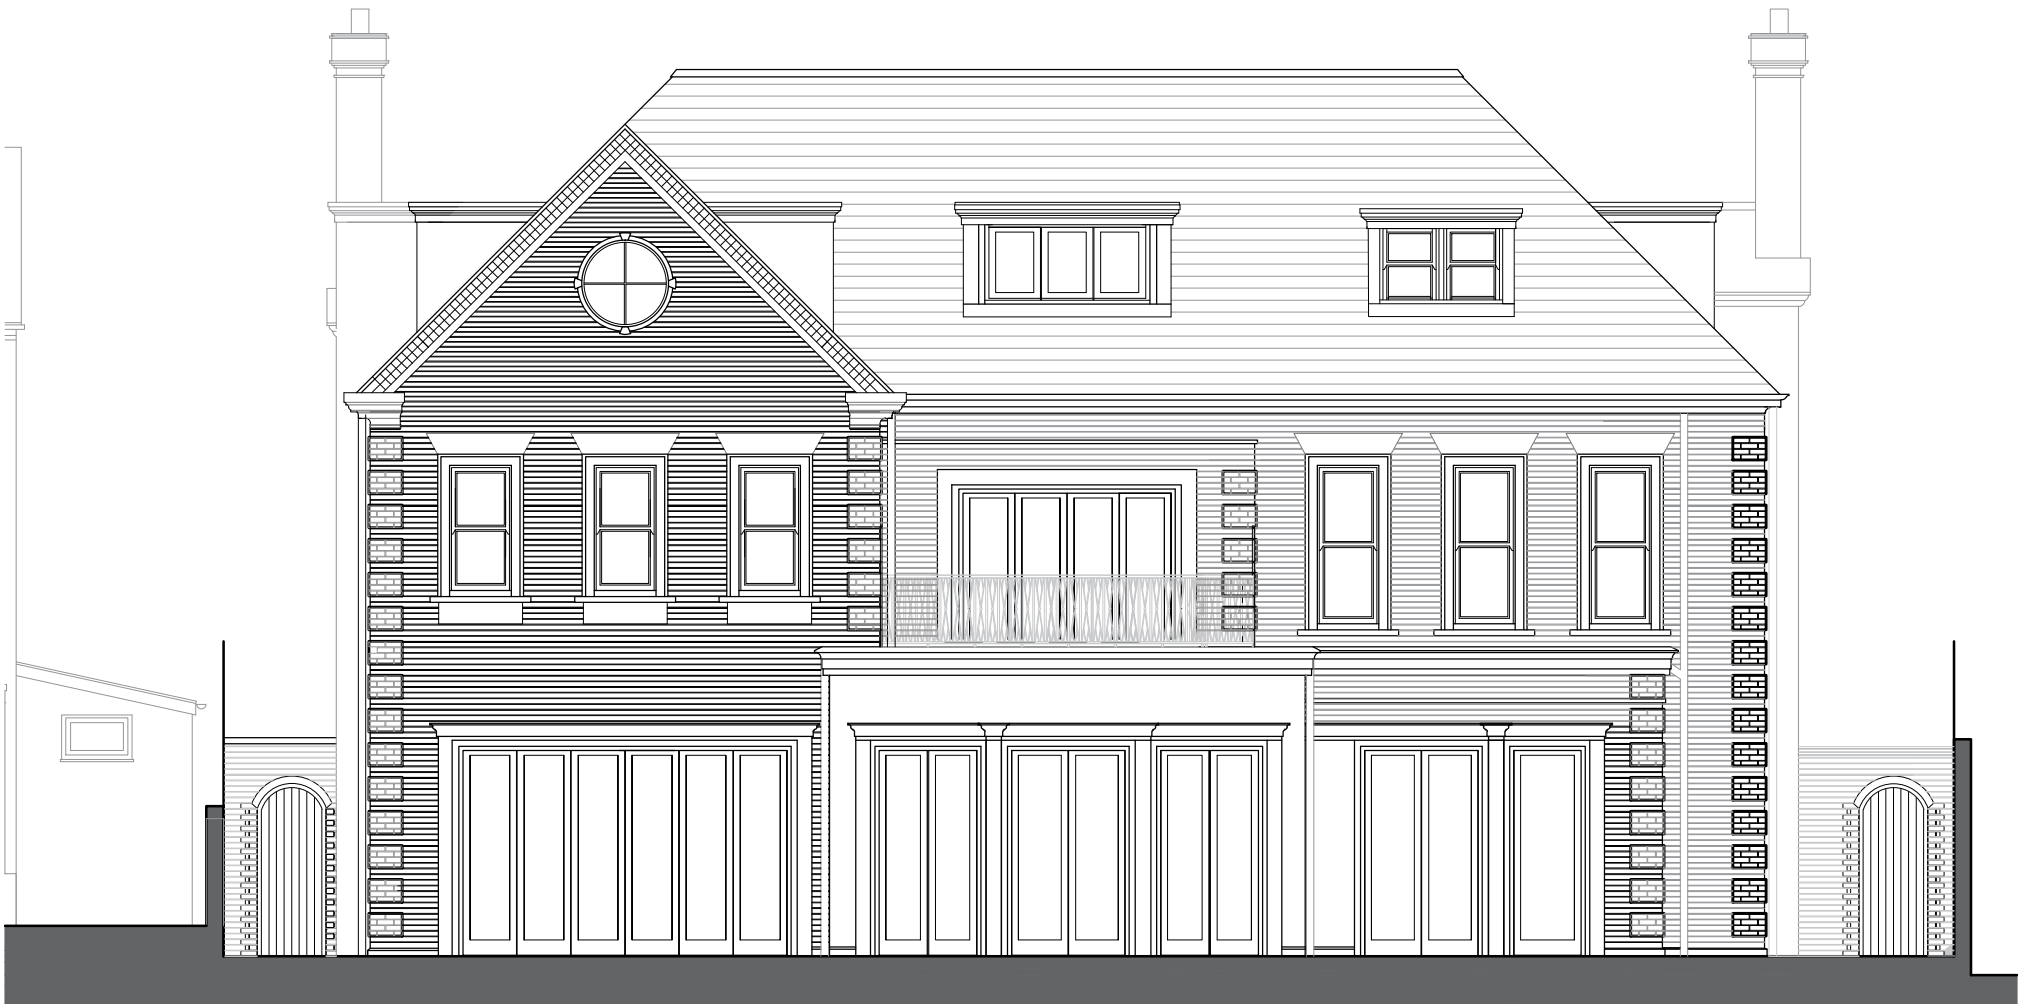

WOLFF ARCHITECTS

London 16 Lambton Place Notting Hill
London W11 2SH T +44 (0)20 7229 3125
Oxford Chandos Yard 83 Bicester Road
Long Crendon HP18 9EE T +44 (0)1844 203310
W www.wolffarchitects.co.uk E info@wolffarchitects.co.uk
This drawing is protected under Copyright and at no time should any portion be reproduced or copied without the permission of the Architect (Design Copyright Act 1968).
It must not be used for purposes other than that for which it is provided. It is supplied without liability for any errors or omissions. All dimensions to be checked on site.

Rev.	Description	Date
0	First issue.	21.04.16
A	Rear Elevation Added	25.05.16
B	Update to front	31.05.16
C	Dormer update	24.08.16
D	Dormer update	25.08.16
E	Bay update	20.09.16
F	Minor update	22.09.16
G	Minor update	29.09.16

Rev.	Description	Date

Project Title Avenue Road, 16				
Drawing Title Proposed Front & Rear Elevations				
Status Feasibility	Drawn by	Checked by		
Scale 1:100 @ A3	Project No. 1611	Work Stage FE	Dwg. No. 220	Rev. G





WOLFF ARCHITECTS


London 16 Lambton Place Notting Hill
London W11 2SH T +44 (0)20 7229 3125
Oxford Chandos Yard 83 Bicester Road
Long Crendon HP18 9EE T +44 (0)1844 203310
W www.wolffarchitects.co.uk E info@wolffarchitects.co.uk
This drawing is protected under Copyright and at no time should any portion be reproduced or copied without the permission of the Architect (Design Copyright Act 1968).
It must not be used for purposes other than that for which it is provided. It is supplied without liability for any errors or omissions. All dimensions to be checked on site.

Rev.	Description	Date
0	First issue.	25.05.16
A	Minor Update	31.05.16
B	Minor updates	21.07.16
C	Minor updates	03.08.16
D	Dormer update	24.08.16
E	Dormer update	25.08.16
F	Bay update	20.09.16
G	Minor update	22.09.16


Rev.	Description	Date

Project Title Avenue Road, 16				
Drawing Title Proposed Side Elevations				
Status Feasibility	Drawn by	Checked by		
Scale 1:100 @ A3	Project No. 1611	Work Stage FE	Dwg. No. 221	Rev. G




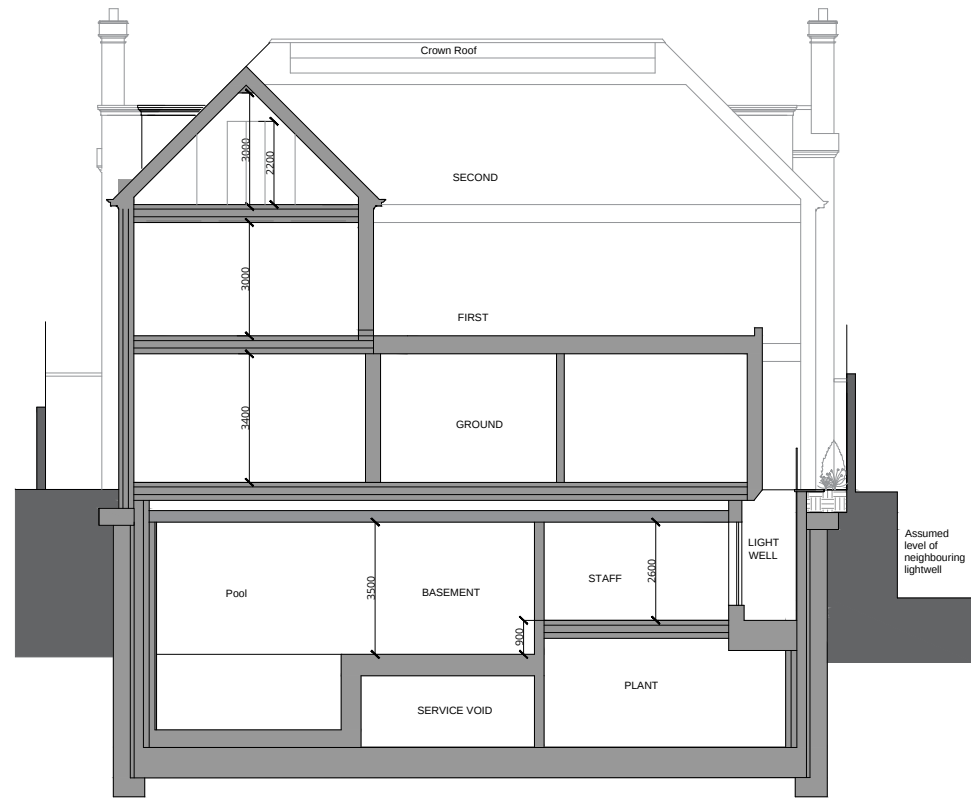

SECTION A-A

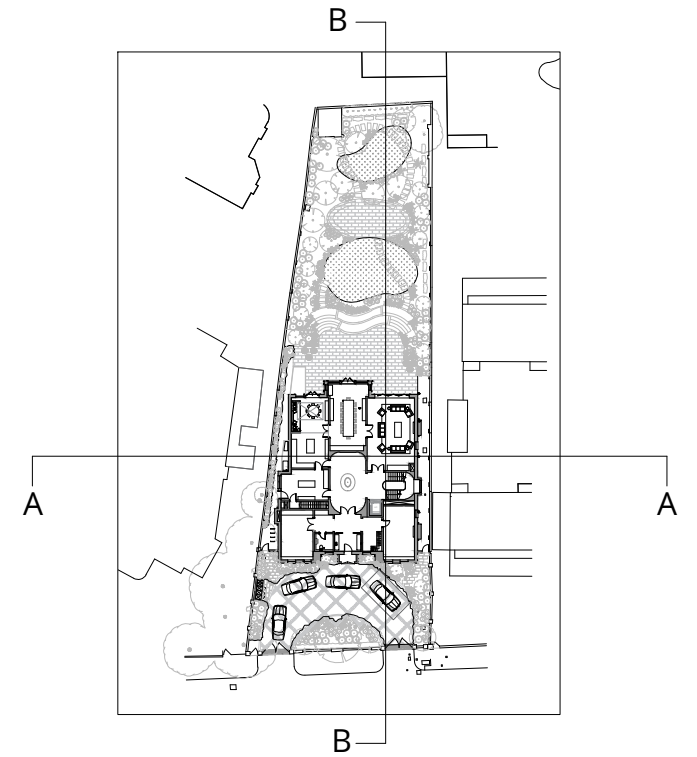

GROUND FLOOR SITE PLAN
1:1000 @A3

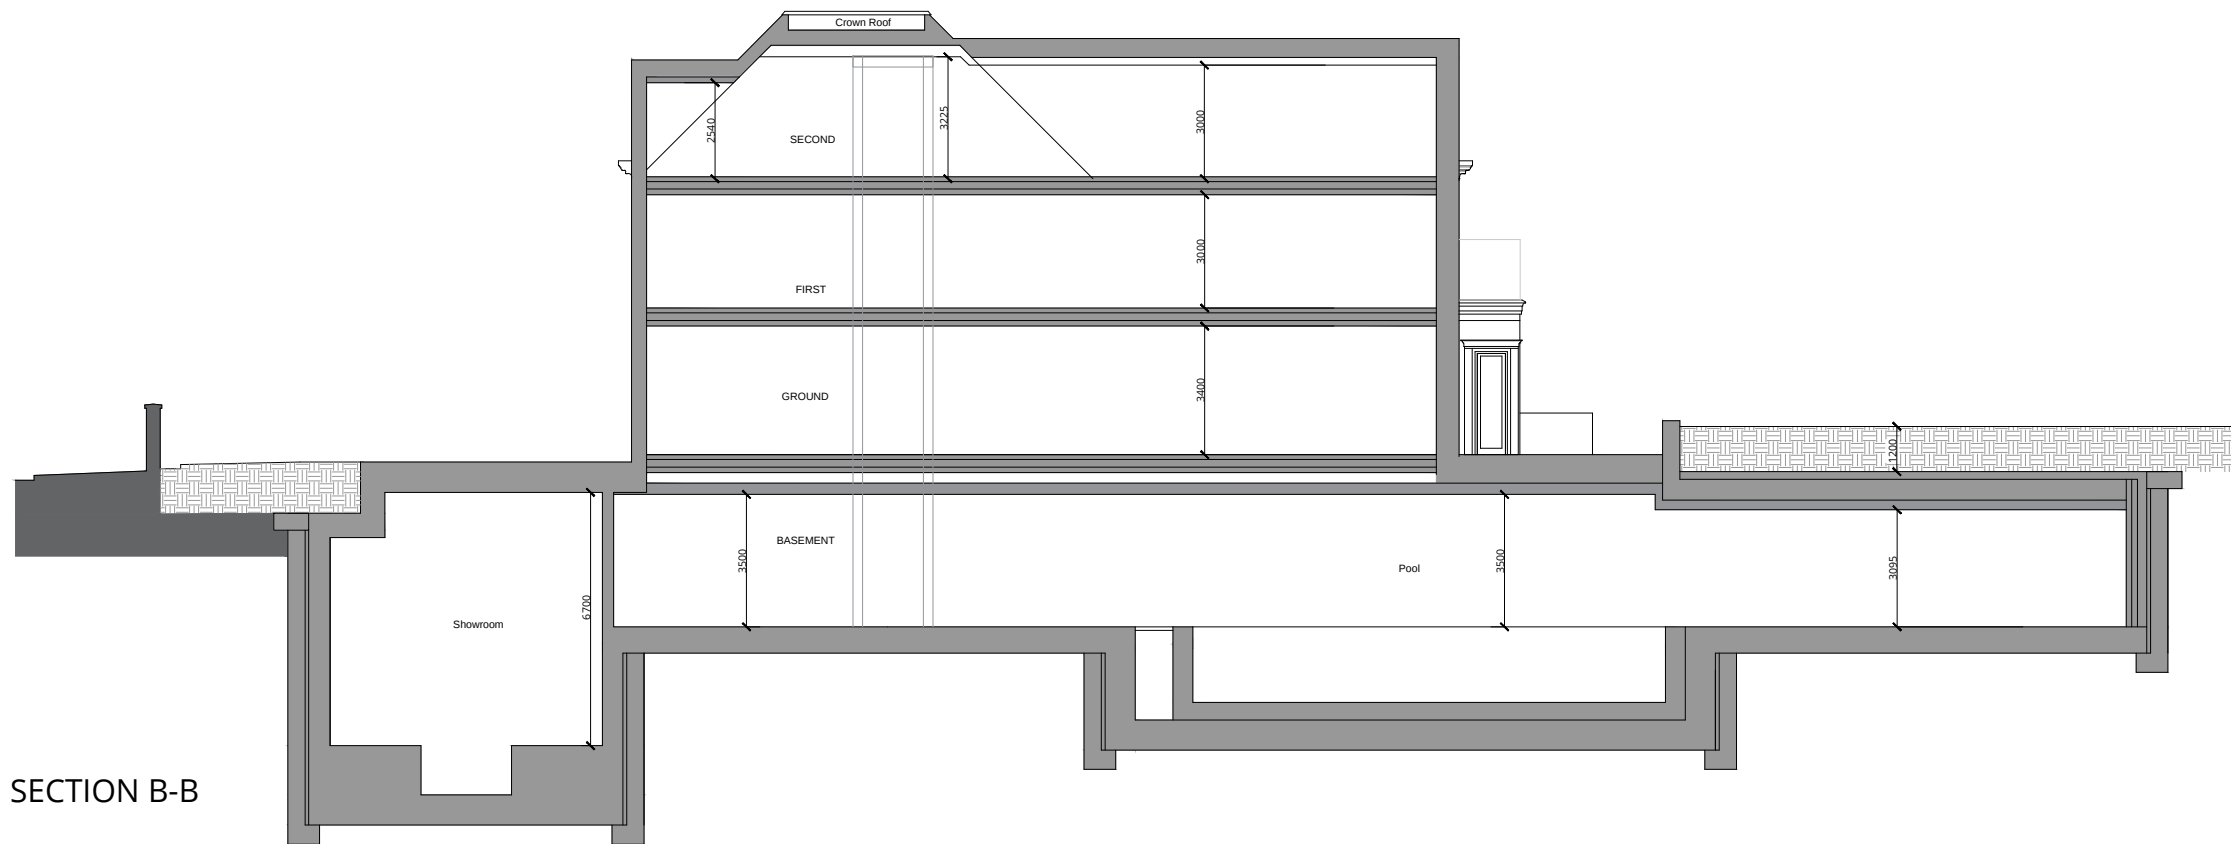

SECTION B-B

Rev.	Description	Date
0	First issue.	25.04.16
A	Labels Updated	21.06.16
B	Minor adjustment	07.07.16
C	Minor updates	21.07.16
D	Minor updates	03.08.16
E	Minor updates	24.08.16
F	Level Update	26.08.16
G	Level Update	26.08.16

Rev.	Description	Date
H	Minor Update	26.08.16
J	Section update	20.09.16
K	Section update	22.09.16
L	Minor update	29.09.16

Rev.	Description	Date