


PLAN - EXISTING
Scale 1:25

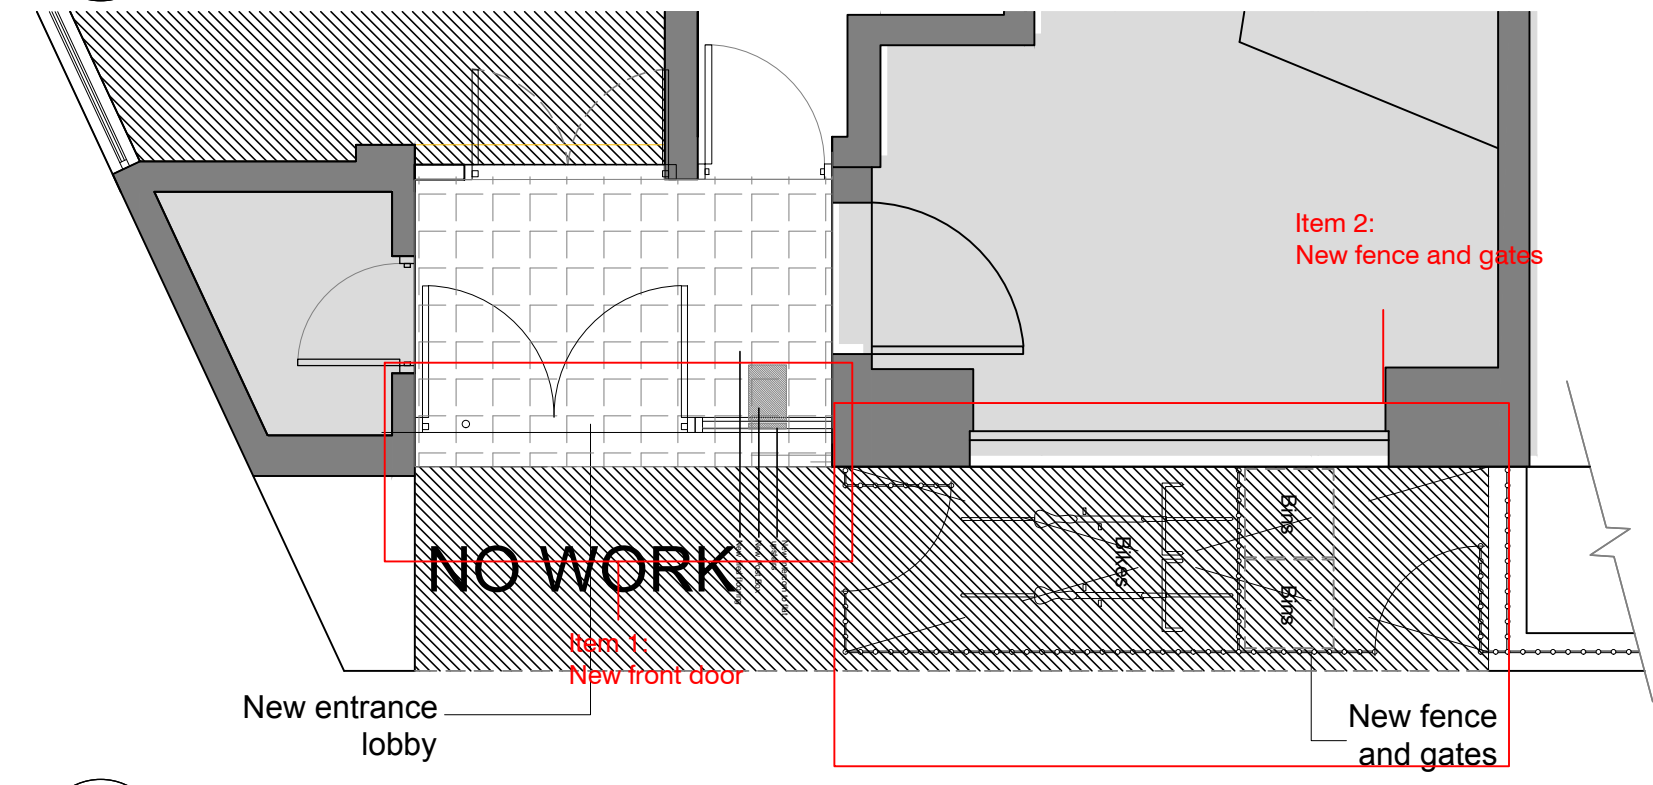

PLAN - PROPOSED
Scale 1:25

Details and Elevations	
	Centre Line
	Elevation
	Section
	Detail call-out

Notes
Notes Here

Rev	Description	By	Date
A	Wall sign omitted as per client comment	EM	04.01.2016
B	New Front Entrance	GM	16.08.2016



EXISTING FRONT ELEVATION - 27 SWINTON STREET

Planning Application
Item 1:
Installation of a new entrance
lobby enclosure
Fully glazed lobby to be
constructed in aluminium
profiles with an applied paint
finish -Colour: Graphite(TBC)



PROPOSED FRONT ELEVATION - 27 SWINTON STREET

Planning Application
Item 2:
New fencing and gates for
bicycle parking space and bins
enclosure

DESIGN PROPOSAL

DESIGNER

Signature:

Date: / /

PROJECT MANAGER

Signature:

Date: / /

rubicon
INTERIORS

Rubicon Interiors Limited
The Warehouse
Unit 5 Morewood Close,
Sevenoaks, Kent TN13 2HU
Tel: 020 3818 5700
www.rubiconinteriors.co.uk

This drawing is exclusive Copyright of Rubicon Interiors Ltd and may not be
copied or handed to any third party without prior consent. All dimensions
must be checked on site and not scaled from the drawing. All drawings
and proposals are subject to approvals by statutory authorities.

Client:

Alcohol Research

Site Address:
27 Swinton Street
Kings Cross
London WC1X 9NW

Drawing title:

Elevation - Proposed Front of Building

Level:	Scale:
-	1:25 @A1
Drawn by:	Date:
EM	14.12.2015
Checked by:	Revision:
AP	B
Drawing No:	
141774_08-00_ELE_93	