




EXISTING THIRD FLOOR PLAN

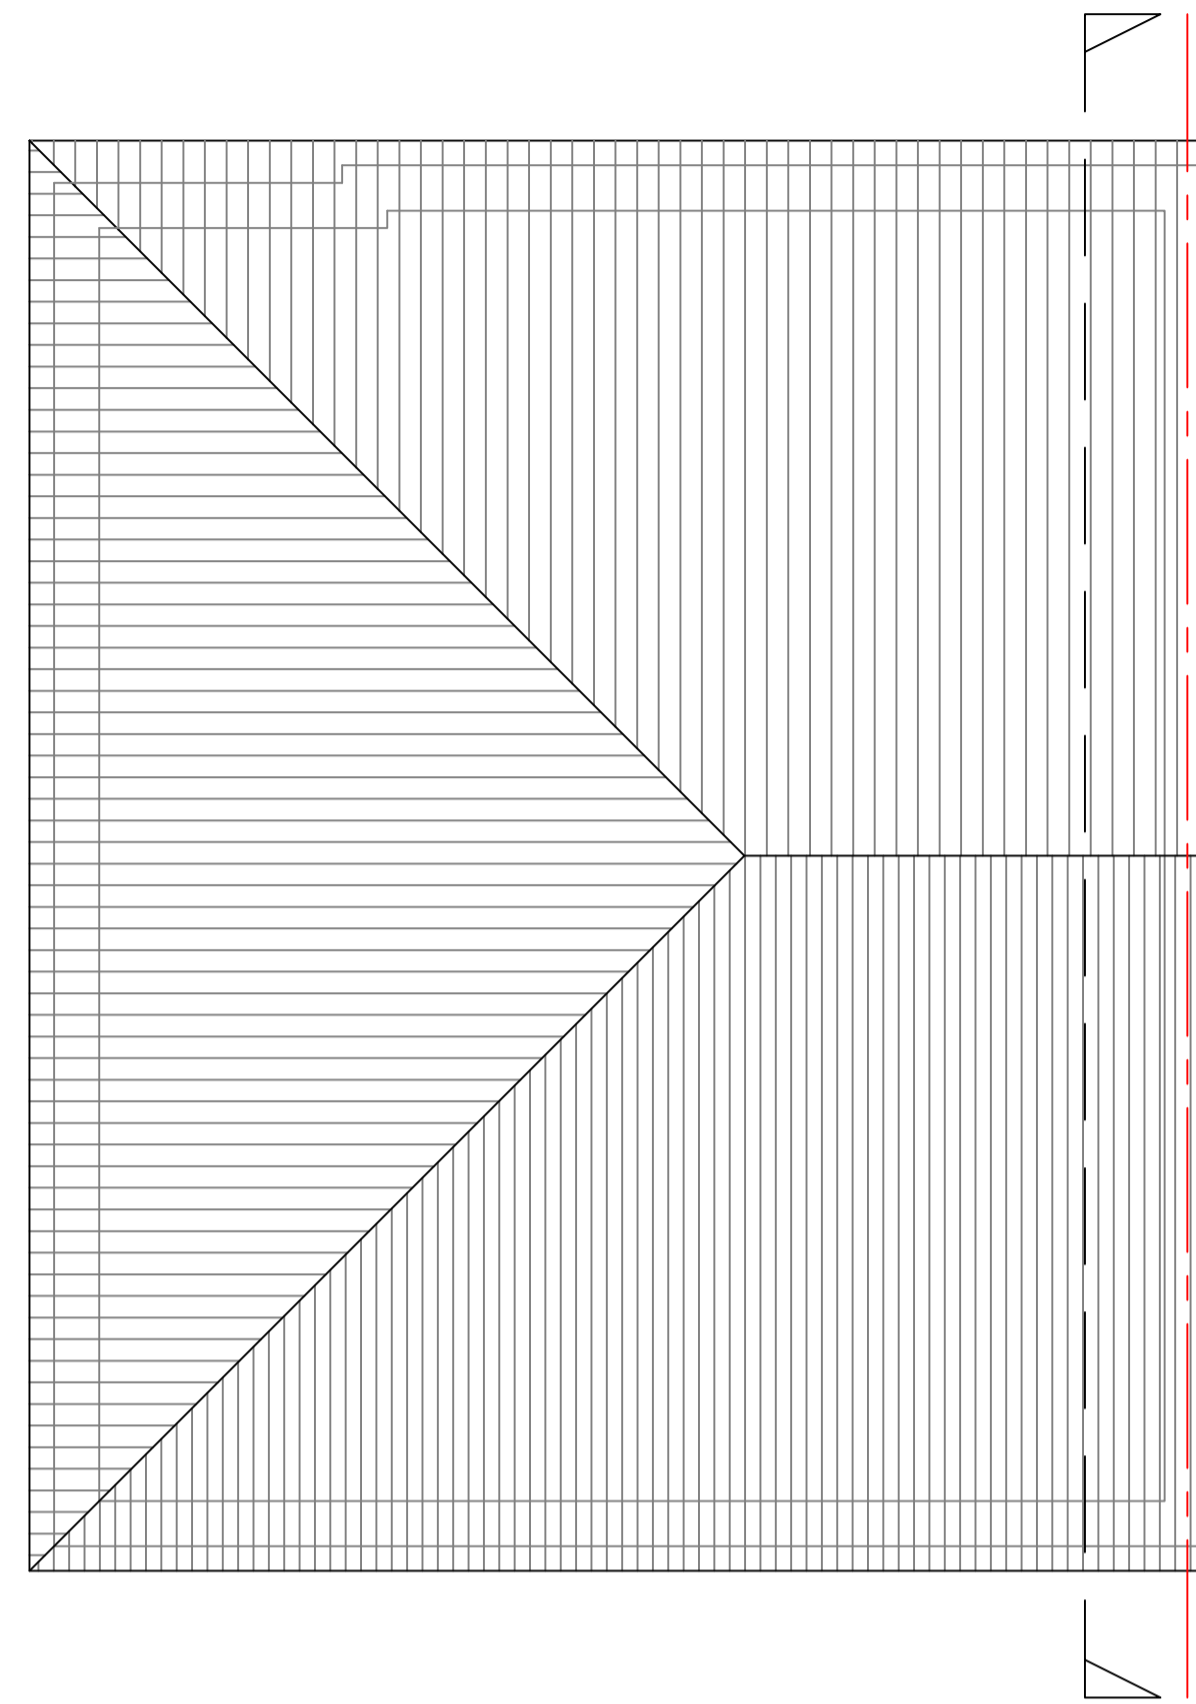


EXISTING ROOF PLAN

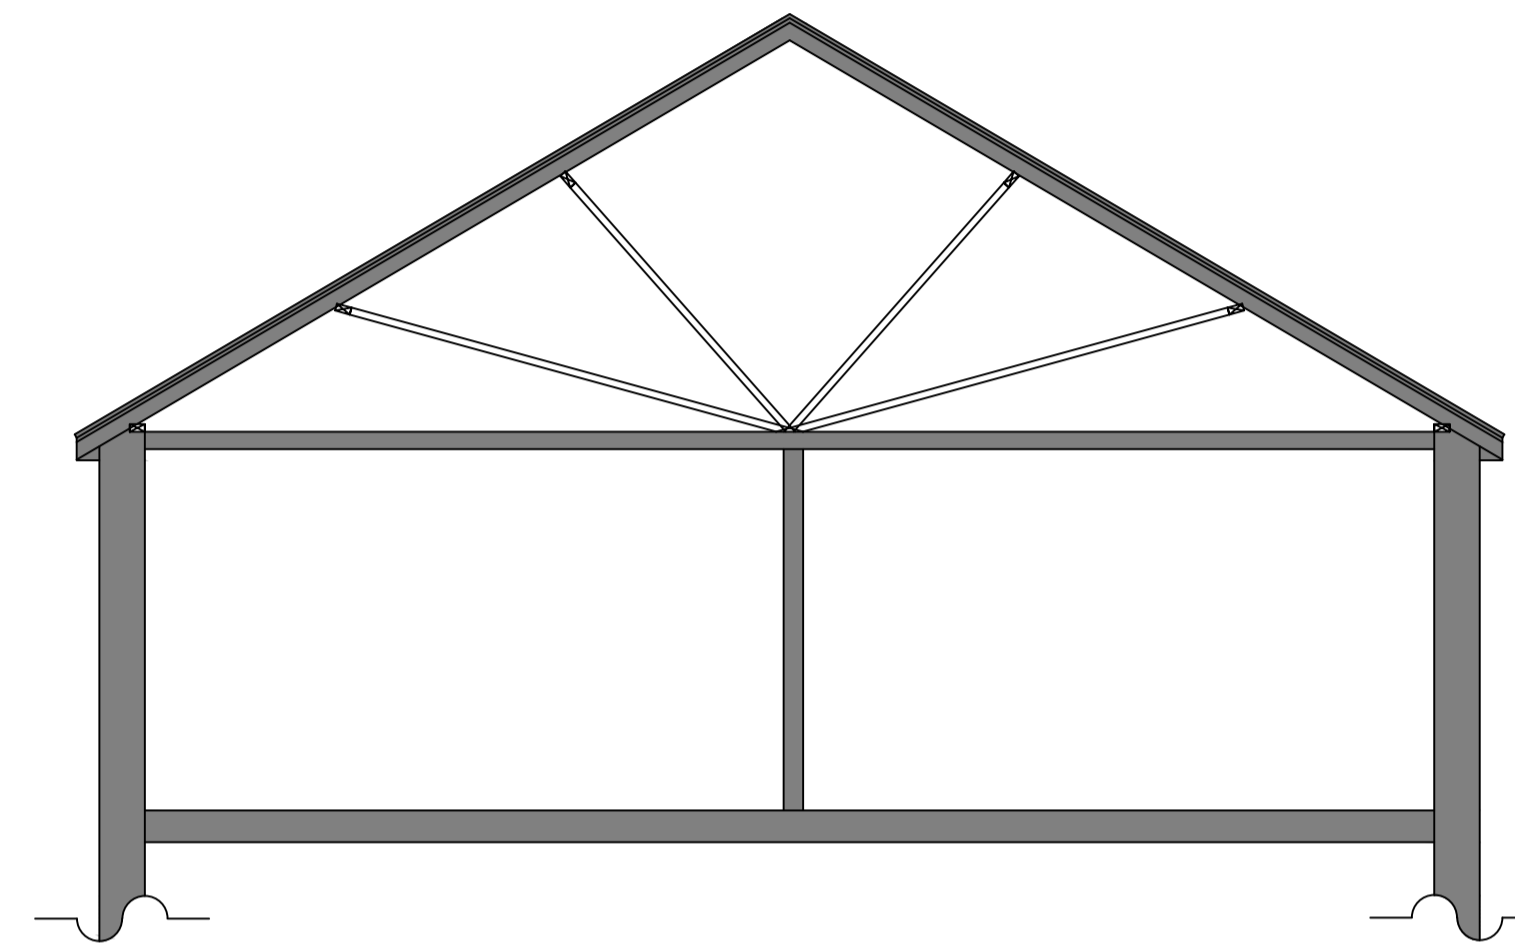


EXISTING SECTION A-A'

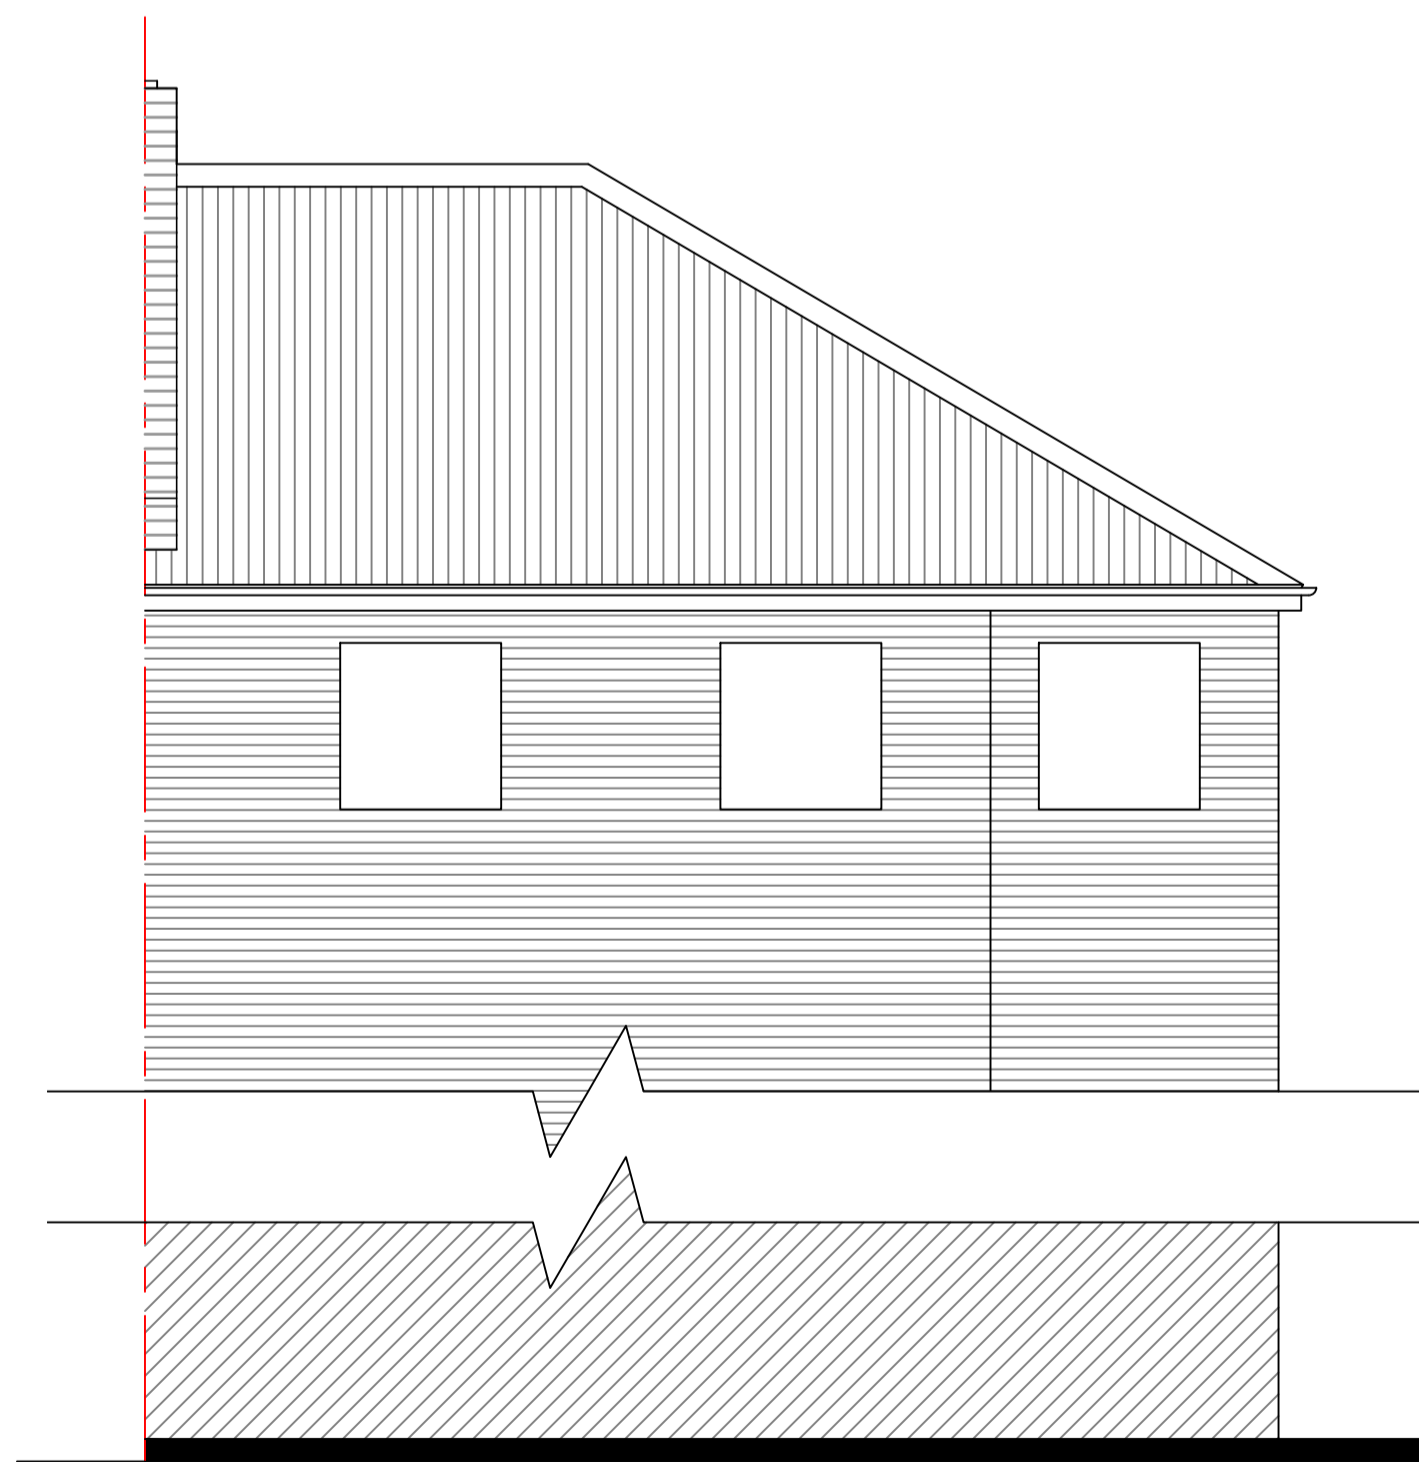

EXISTING FRONT ELEVATION

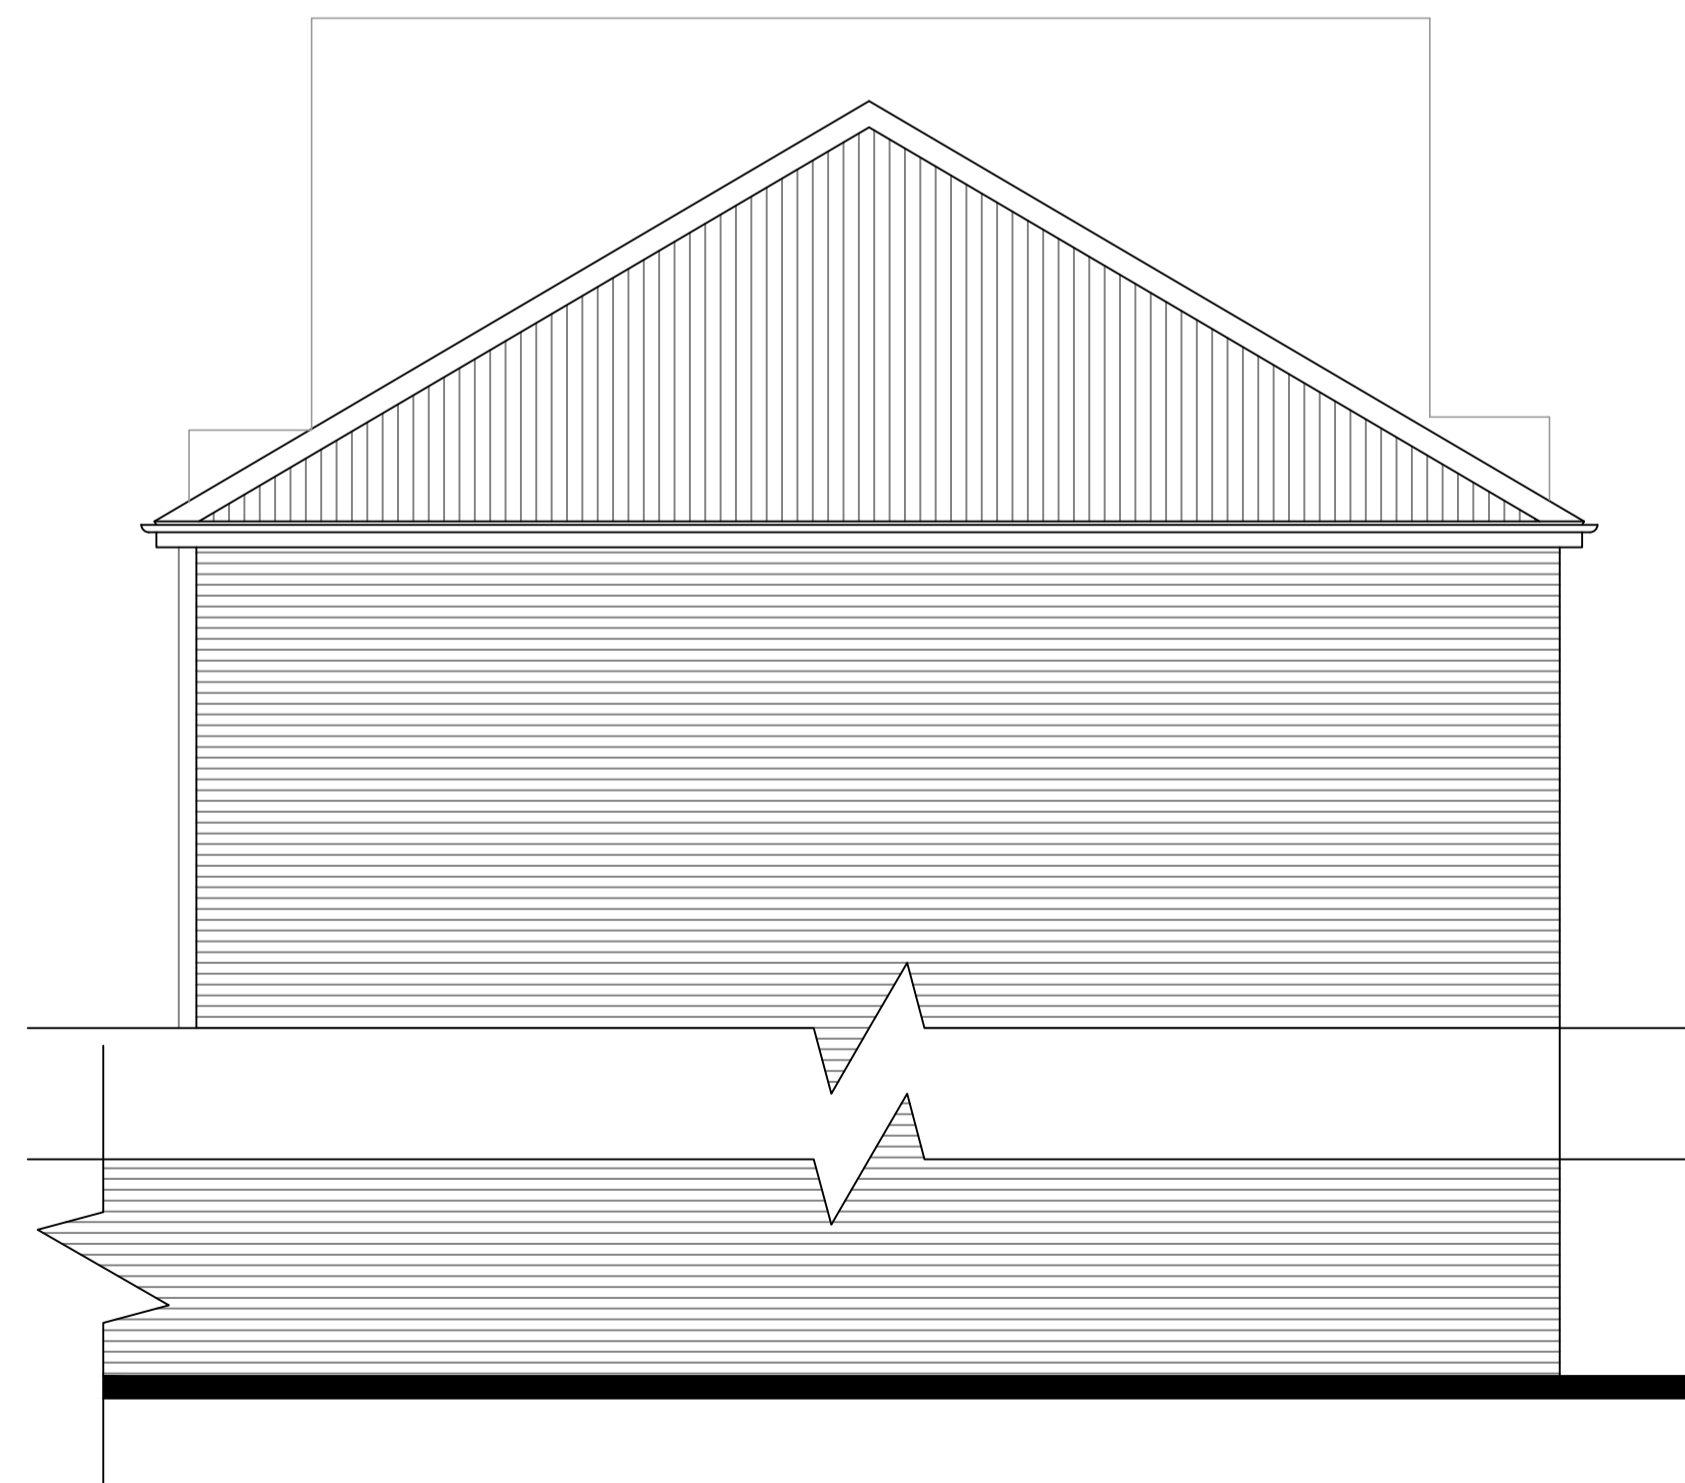

EXISTING REAR ELEVATION

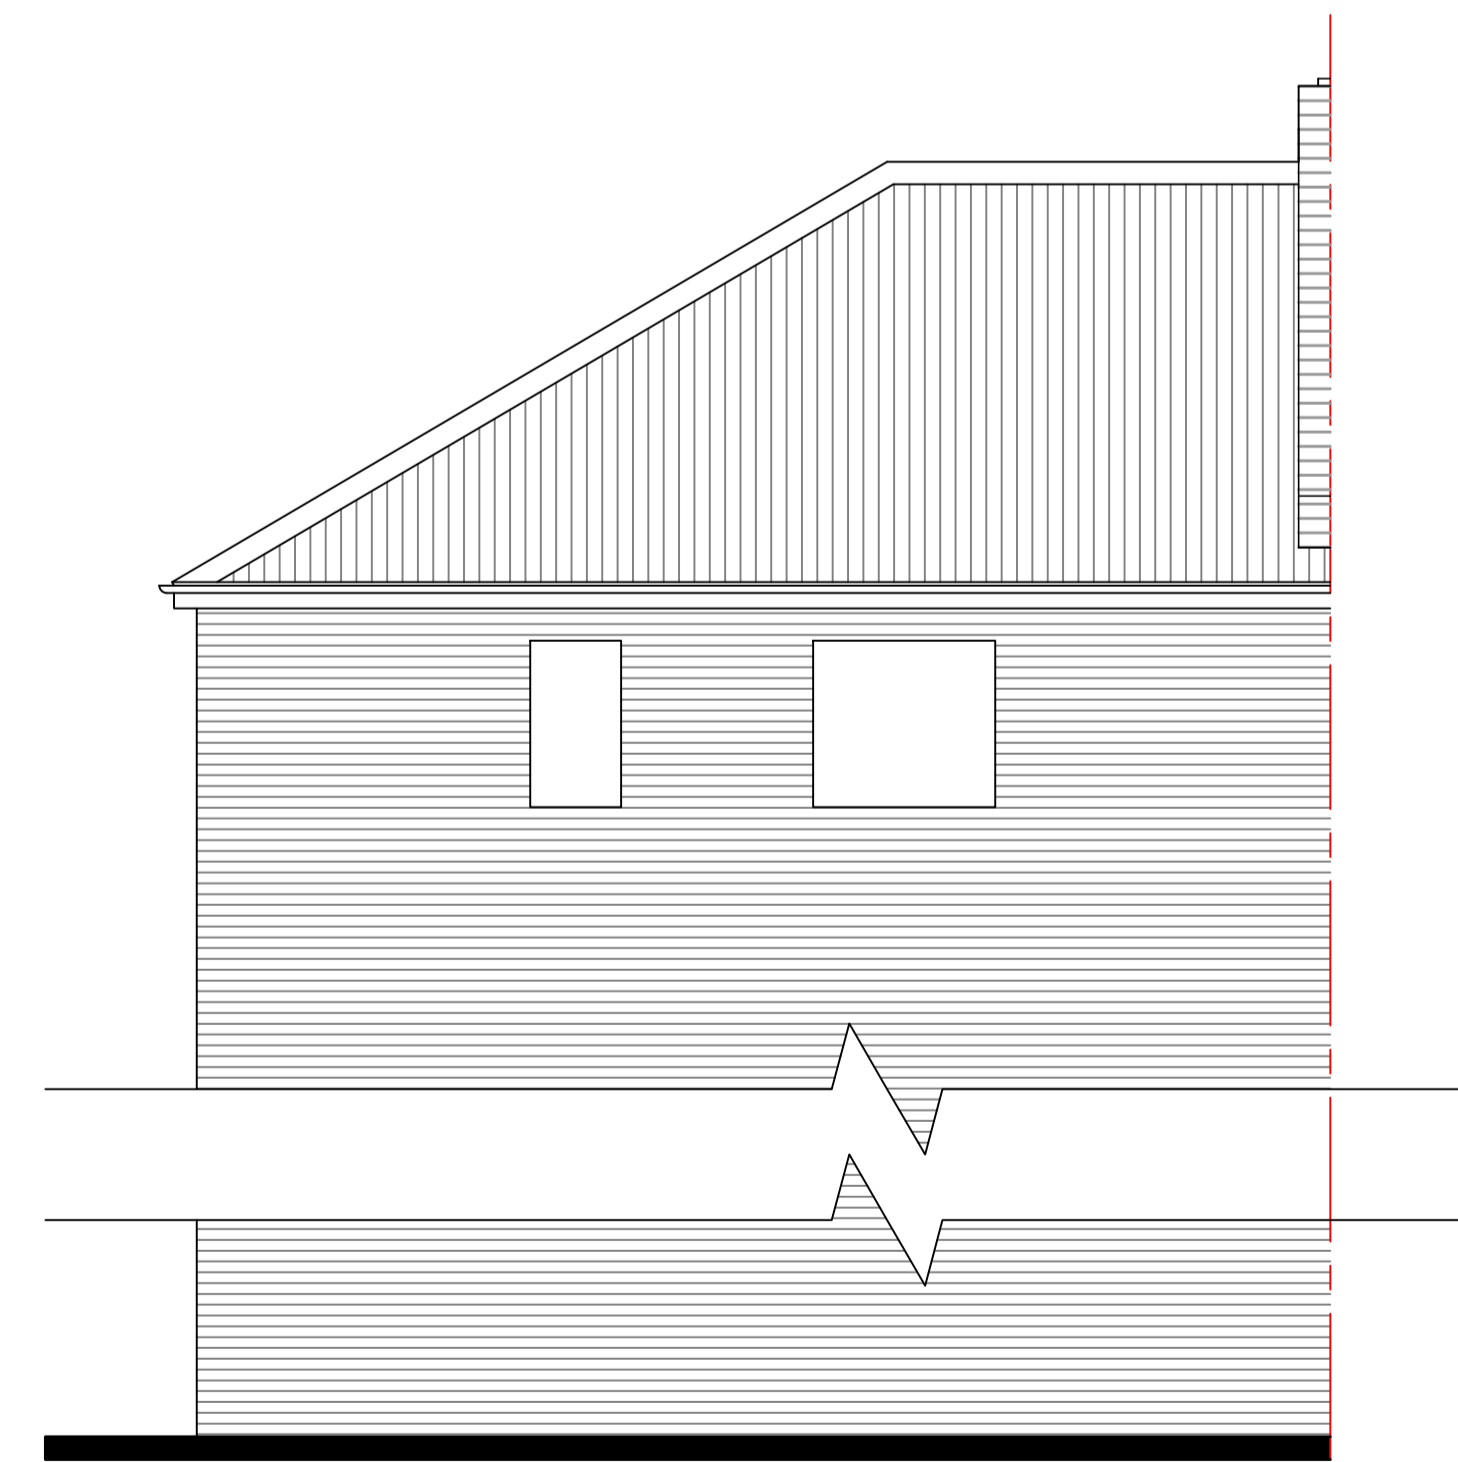

EXISTING SIDE ELEVATION

| | | |
|--|-----------------|------------------------------------|
| soleconcepts ltd Architectural, Structural Services | | |
| Unit 3, Haslemere estate, Charlton Mead Lane, Hoddesdon, Hertfordshire, EN11 0DJ T. 01992 446250 E. info@soleconcepts.co.uk | | |
| Rev A | Date sept 16 | Description Amended Roof Height |
| <p>Disclaimer Note:</p> <ol style="list-style-type: none"> This drawing is copyright. Contractors must check all dimension on site. Figured dimensions are to be used in preference to scaled dimensions. Discrepancies must be reported immediately. Owner(s) to comply with all requirements to Party Wall Act 1996 prior to commencement of work. Construction (Design & Management) Regulation 2007: <p>All persons associated with this project in particular (but not exclusively) the instructing Client, The Principal Contractor, Sub-Contractors and other Designers are hereby notified and/or reminded of their obligations under Health & Safety legislation in general and in particular under the Construction (Design & Management) Regulation 2007 and any subsequent amendments that may be issued from time to time).</p> <p>Sole Concepts Ltd states that, in developing the design of the works, the Health & Safety of the builders and the users of the construction have been considered in accordance with the above regulations and declare that all reasonable efforts have been made to see that the construction and the use of the work/building will be without any risks greater than those associated with the normal construction and use of a building of this type and size</p> | | |
| Scale Bar 1:100 | | Orientation: |
| Project: LOFT CONVERSION WITH REAR DORMER | | Project Number: 2582 |
| Site: 45 BRECKNOCK ROAD, LONDON, N7 0BT | | Issue Type: ALL |
| Title: EXISTING PLANS, SECTION & ELEVATIONS | | Date: SEPT '16 |
| Drawing No: 2582-16A1-101 | | Scale: 1:50 @ A1 |
| | | Drawn by: MO |
| | | Checked by: |
| | | Revision: A |