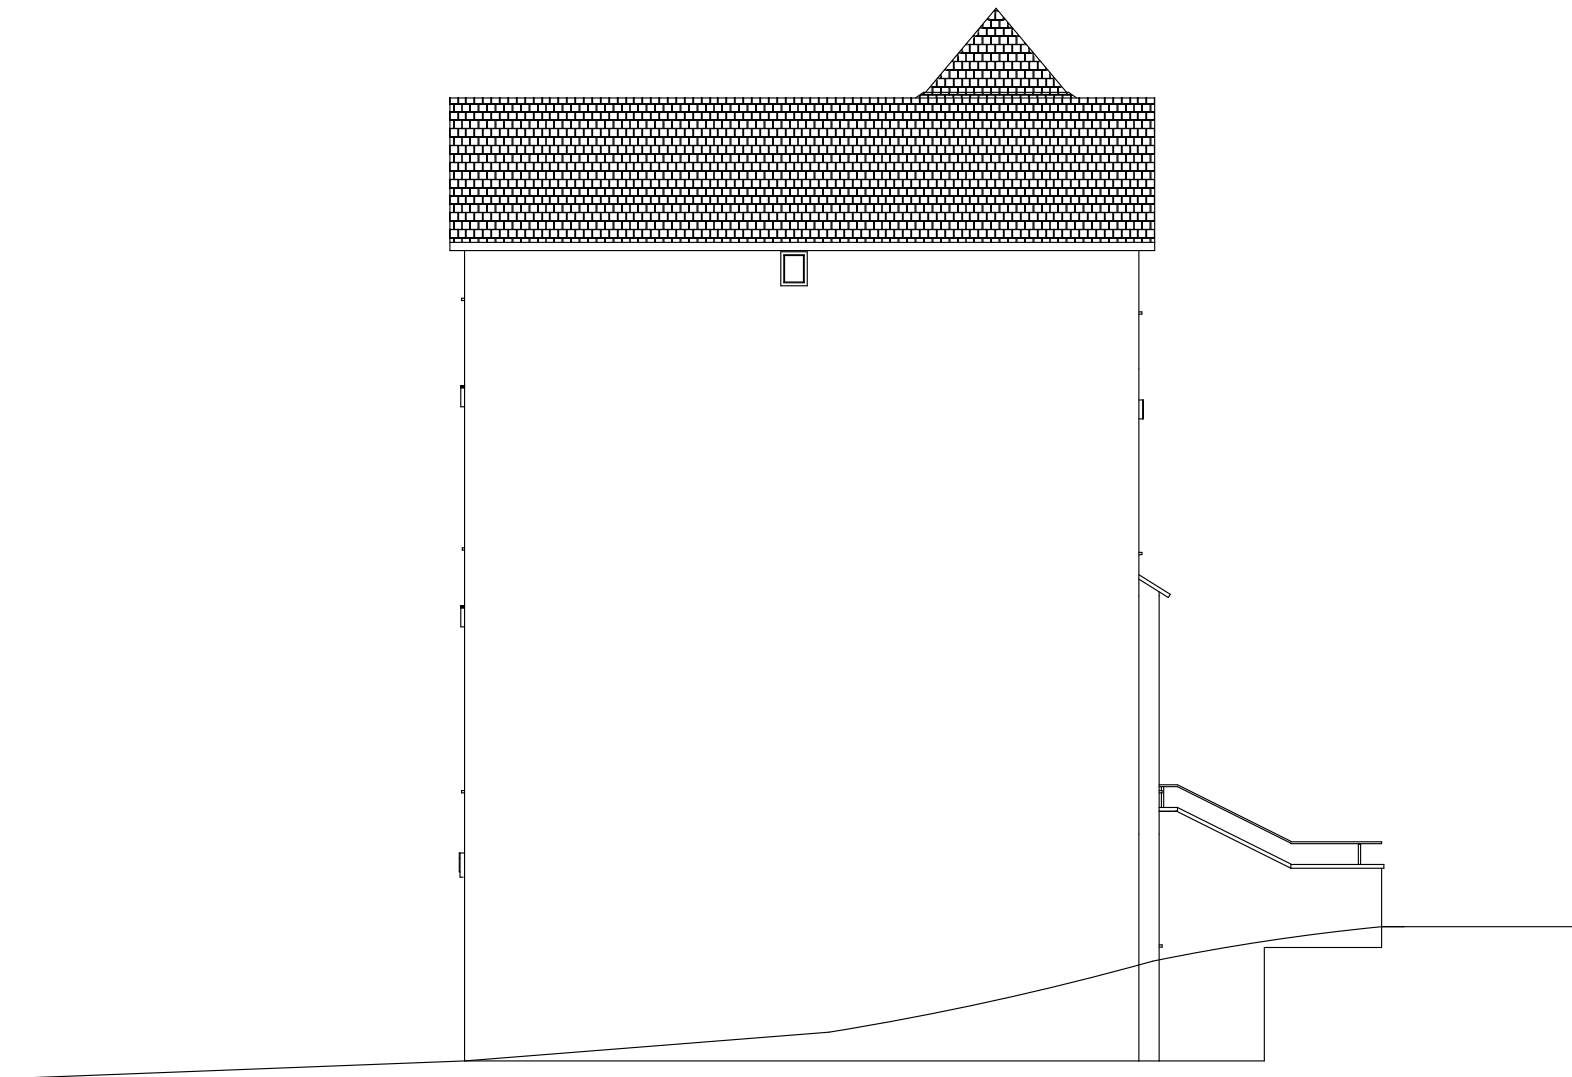


ALMAX GROUP ESTATES			
PLANNING DO NOT SCALE OFF THIS DRAWING			
ADDRESS 79 Dartmouth Park Hill London NW5 1JD			
TITLE 79DPH / Existing West Elevation			
DATE 20/09/2016	SCALE 1:100@A3		