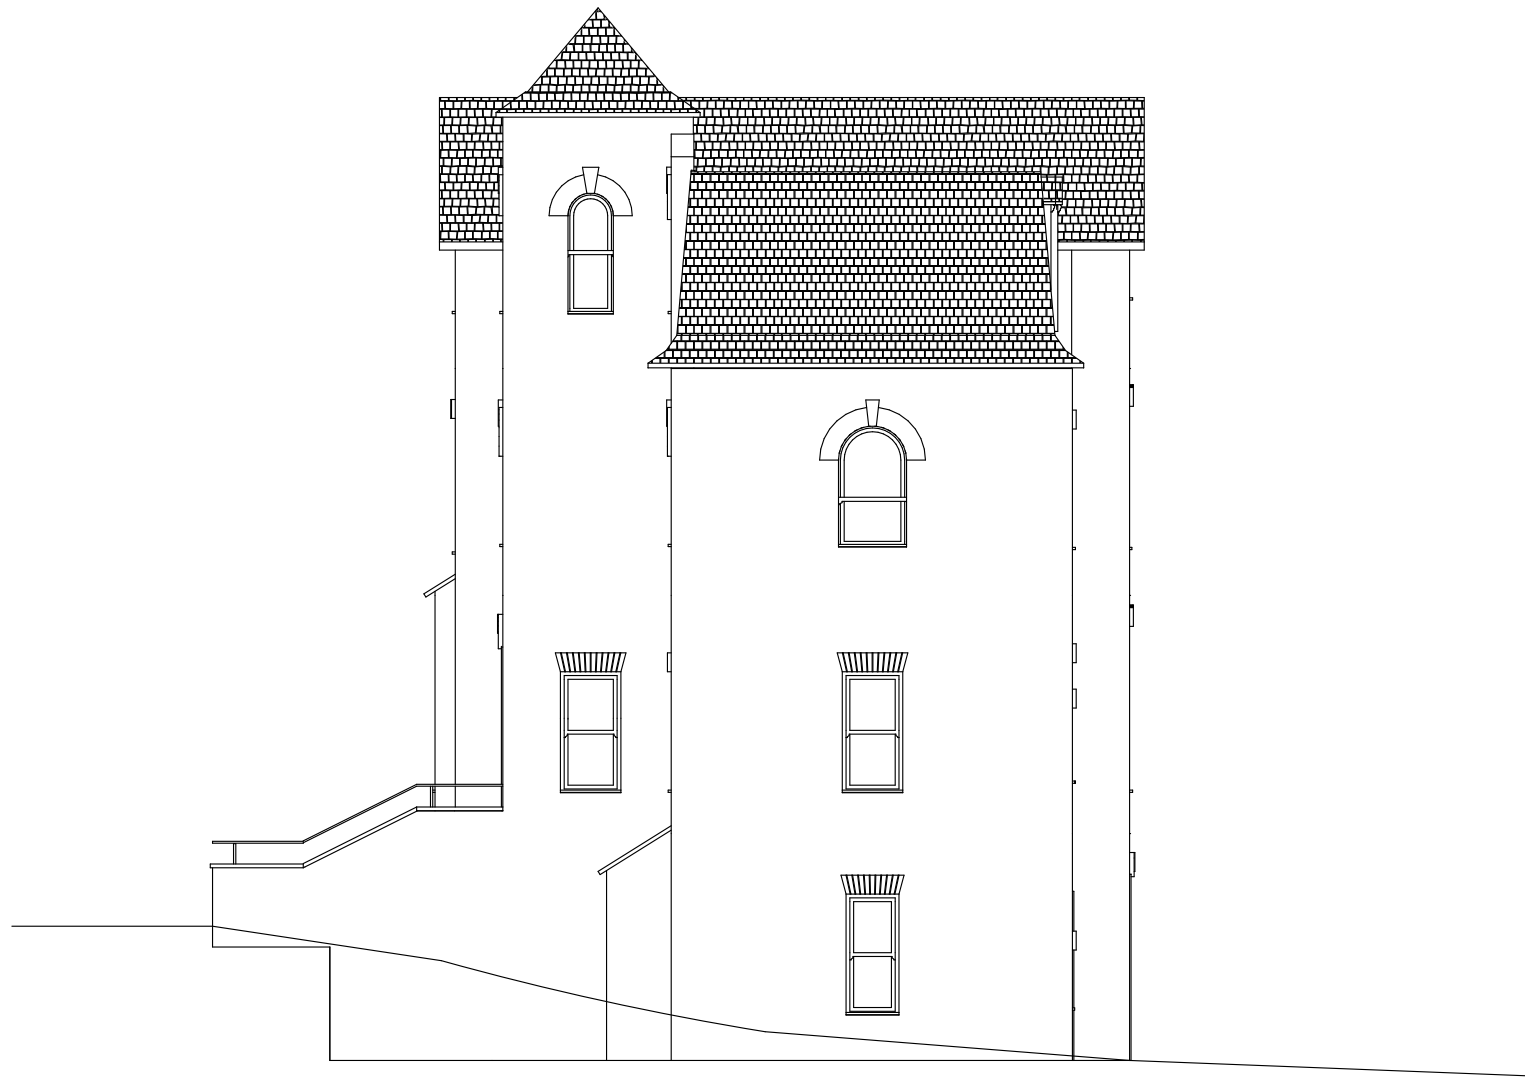


ALMAX GROUP ESTATES		
PLANNING DO NOT SCALE OFF THIS DRAWING		
ADDRESS 79 Dartmouth Park Hill London NW5 1JD		
TITLE 79DPH / Existing East Elevation		
DATE 20/09/2016	SCALE 1:100@A3	