


Vine root

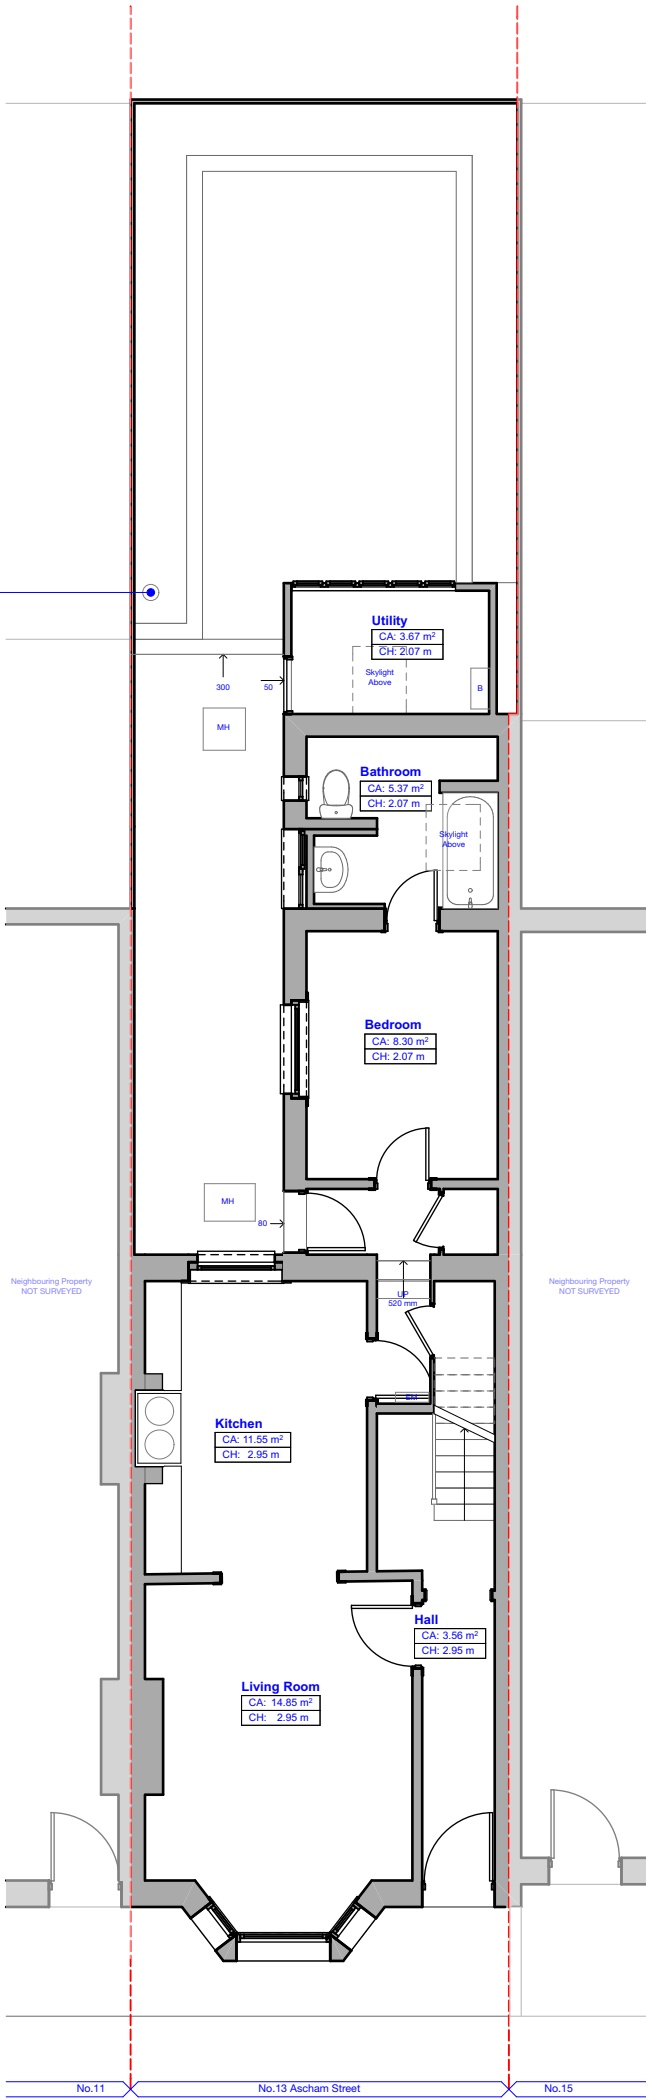

REV	DATE	DRAWN	AMENDMENT
-----	------	-------	-----------

Granit Chartered Architects
Architecture + Design

Studios 18-19, 16 Porteus Place,
Clapham, London SW4 0AS
t +44 (0) 20 7924 4555
e info@granit.co.uk
w www.granit.co.uk

THIS DRAWING HAS BEEN PRODUCED FOR THE NAMED
CLIENT AND NAMED PROJECT AND IS NOT INTENDED
FOR USE BY ANY OTHER PERSON OR FOR ANY OTHER
PURPOSE.

© GRANIT CHARTERED ARCHITECTS LTD

Project **Ascham Street**

For **Tanya Shilingford & James Maskell**

Project **13 Ascham Street, London NW5**
Address **2PB**

Scale 1:100 @ A3 Date 03/10/2016 Drawn GA

Notes IF THIS DRAWING HAS BEEN ISSUED 'FOR CONSTRUCTION' DO NOT SCALE DIRECTLY FROM IT. ALL DIMENSIONS TO BE
CHECKED ON-SITE. PLEASE CONTACT ARCHITECT IF YOU REQUIRE CONFIRMATION OF ANY DIMENSIONS. ANY
DISCREPANCIES TO BE RAISED WITH CONTRACT ADMINISTRATOR.

Drawing No. **1619/EX/002**


Drawing **Existing Site Plan**

Purpose **FOR PLANNING**

File 1619_Ascham_Street_CURRENTv20.pln

Revision

*

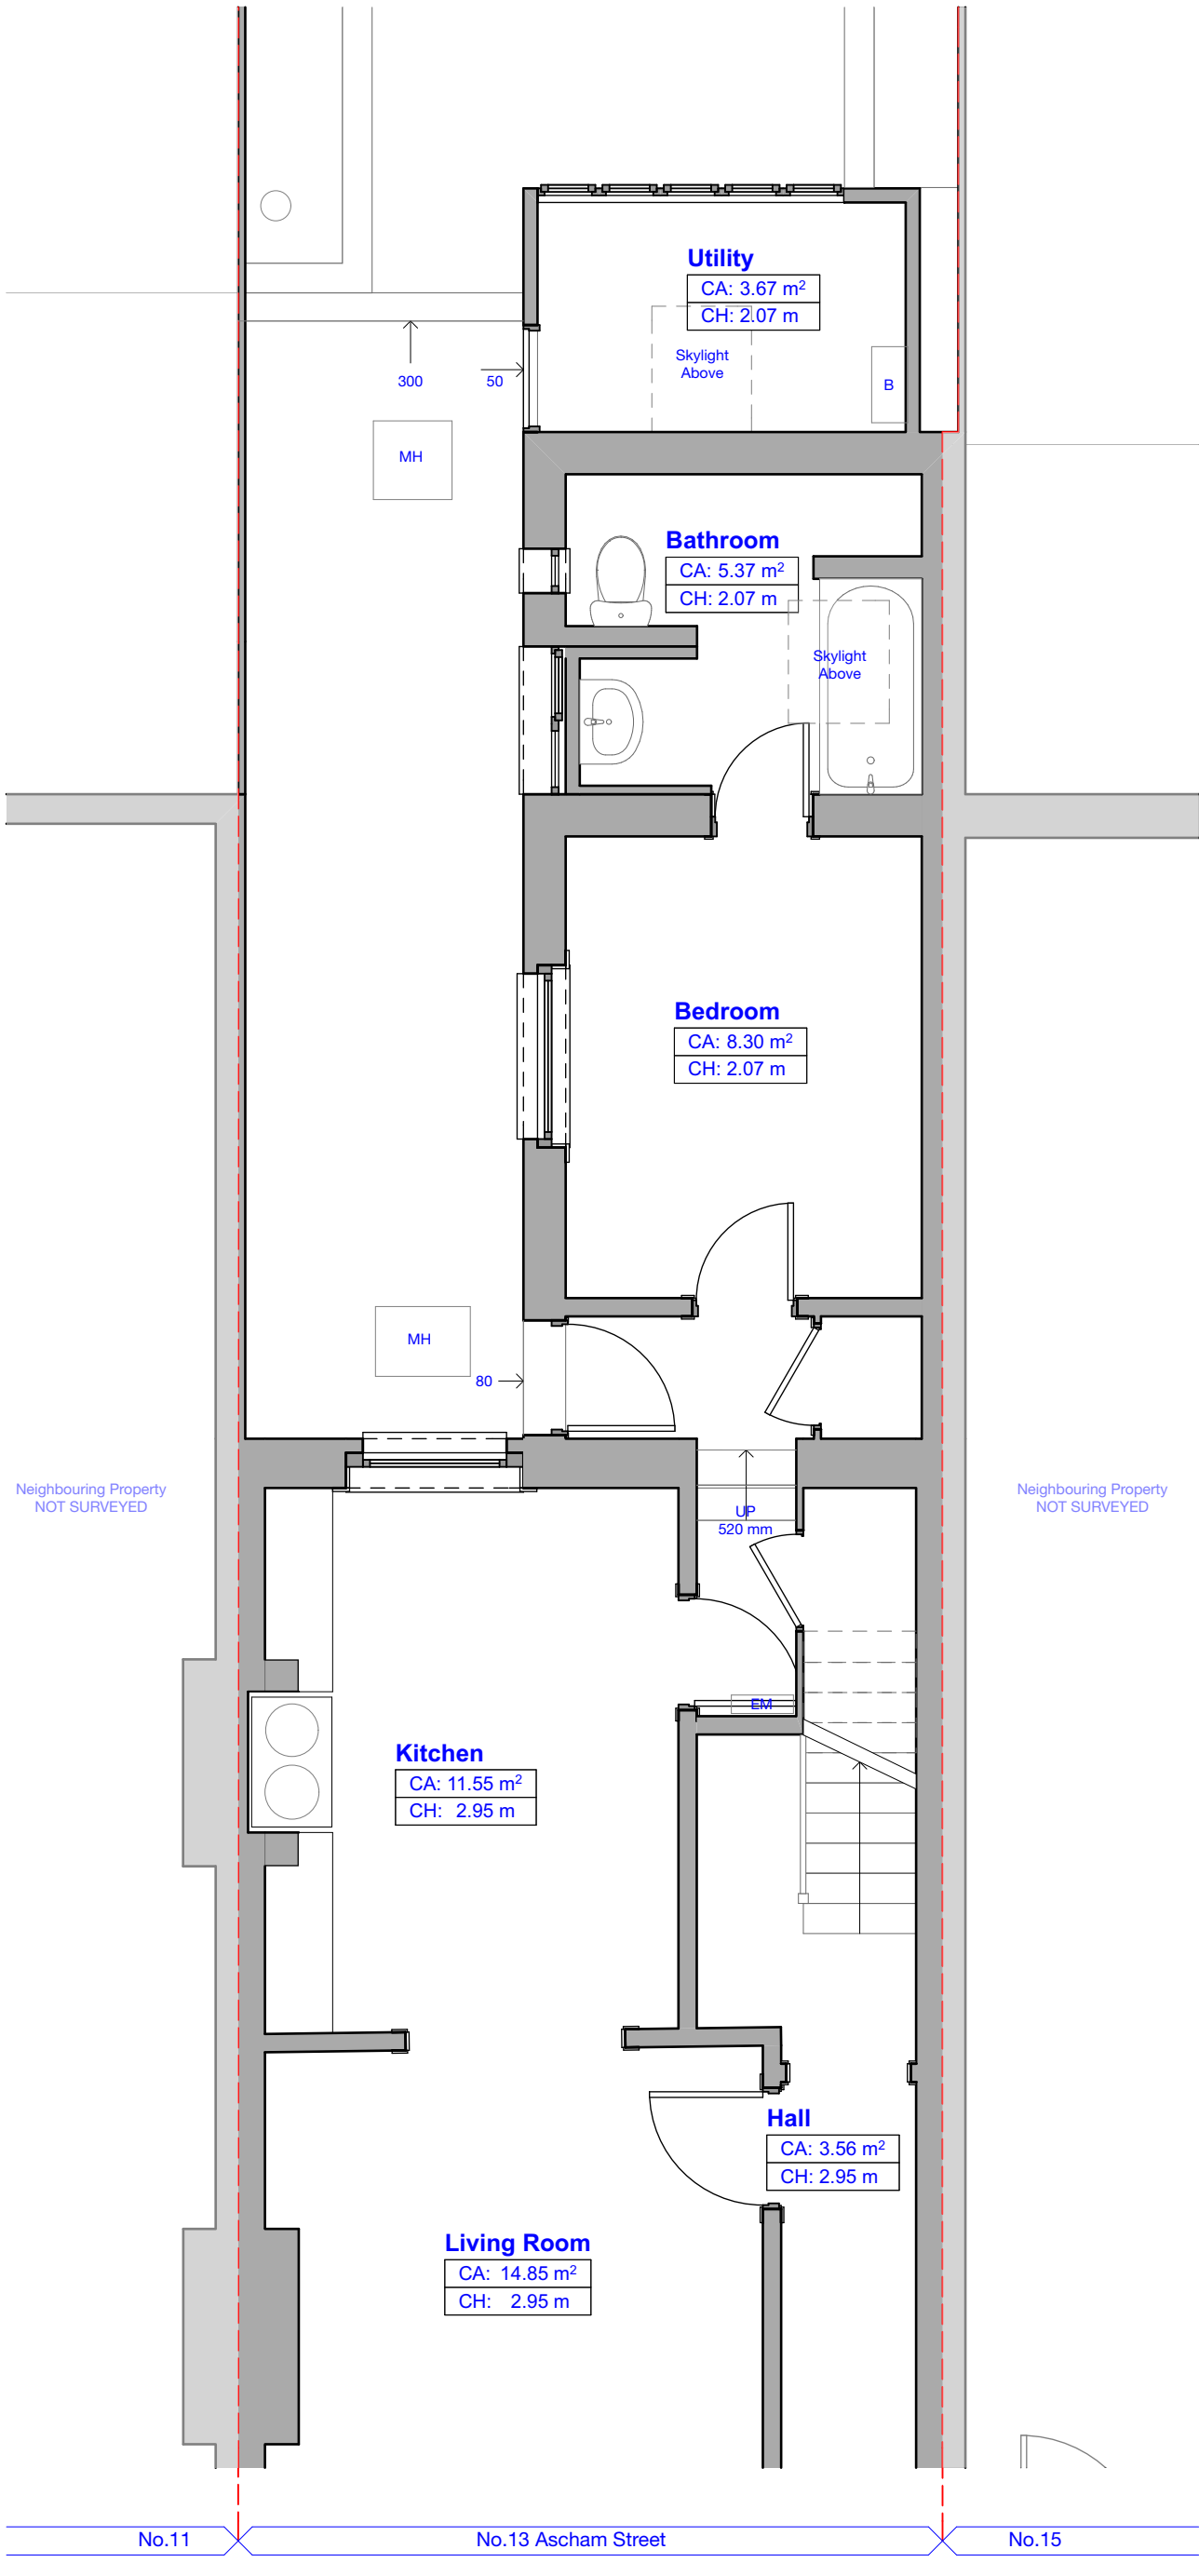

REV	DATE	DRAWN	AMENDMENT

Granit Chartered Architects
Architecture + Design

Studios 18-19, 16 Porteus Place,
Clapham, London SW4 0AS

t +44 (0) 20 7924 4555
e info@granit.co.uk
w www.granit.co.uk

THIS DRAWING HAS BEEN PRODUCED FOR THE NAMED
CLIENT AND NAMED PROJECT AND IS NOT INTENDED
FOR USE BY ANY OTHER PERSON OR FOR ANY OTHER
PURPOSE.

© GRANIT CHARTERED ARCHITECTS LTD

Project **Ascham Street**
For **Tanya Shilingford & James Maskell**
Project Address **13 Ascham Street, London NW5 2PB**

Scale 1:50 @ A3 Date 03/10/2016 Drawn GA

Notes IF THIS DRAWING HAS BEEN ISSUED 'FOR CONSTRUCTION' DO NOT SCALE DIRECTLY FROM IT. ALL DIMENSIONS TO BE CHECKED ON-SITE. PLEASE CONTACT ARCHITECT IF YOU REQUIRE CONFIRMATION OF ANY DIMENSIONS. ANY DISCREPANCIES TO BE RAISED WITH CONTRACT ADMINISTRATOR.



Drawing No. **1619/EX/003**

Drawing **Existing Ground Floor Plan**

Purpose **FOR PLANNING**

File 1619_Ascham_Street_CURRENTV20.pln

Revision
*

 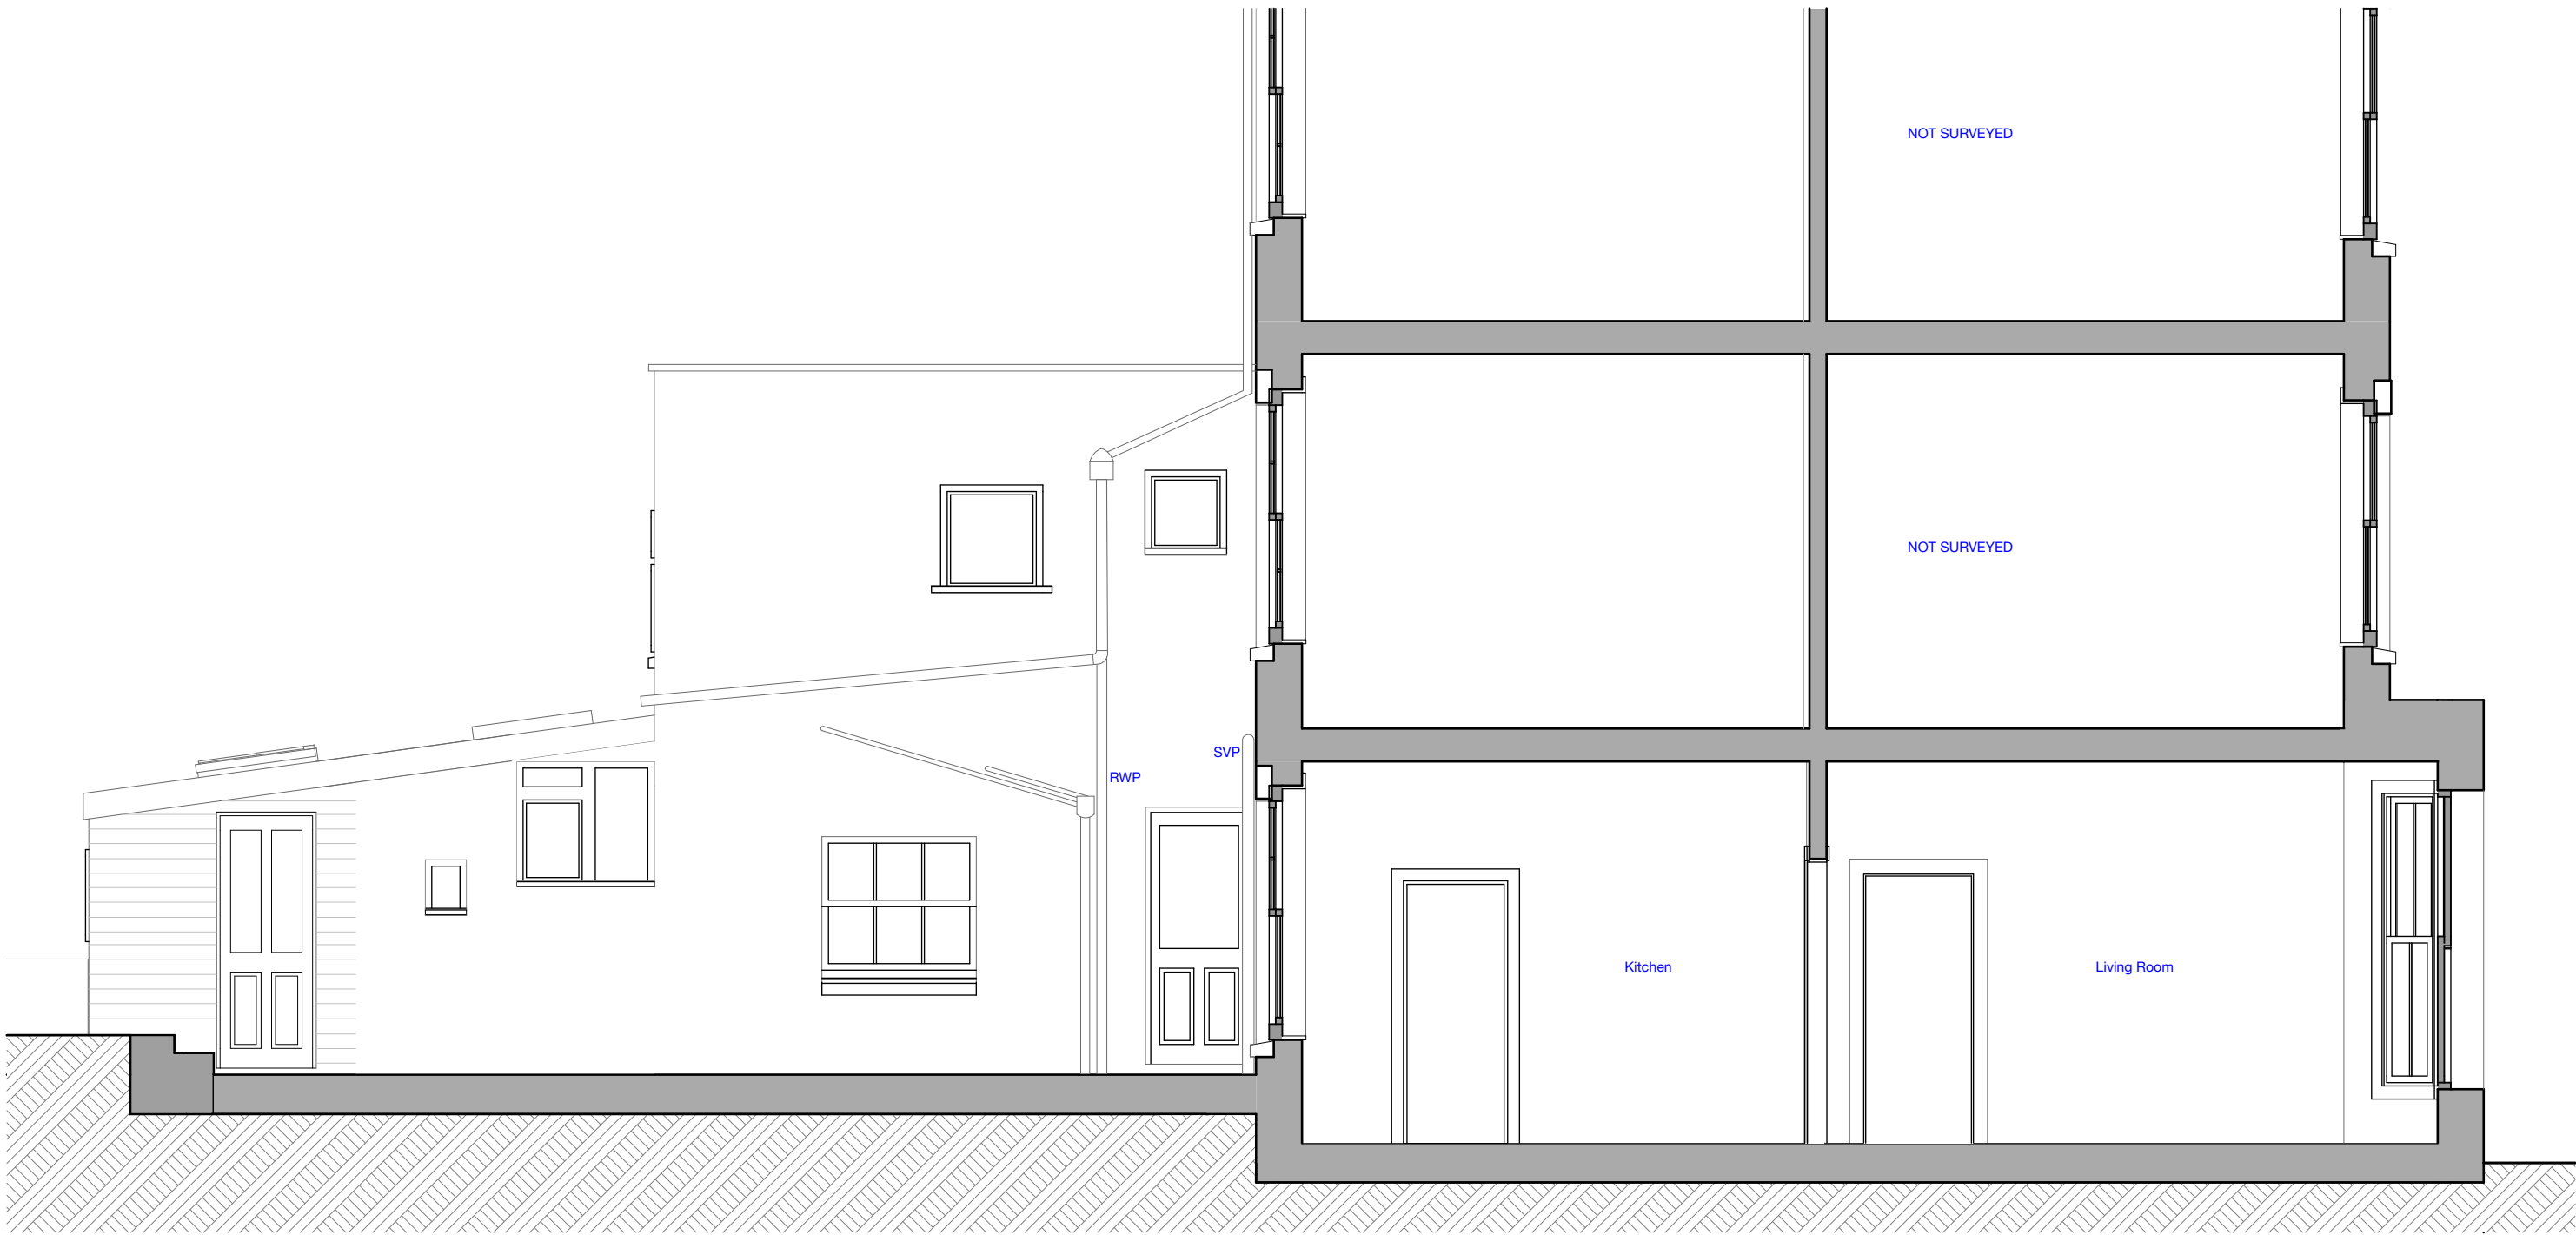

REV	DATE	DRAWN	AMENDMENT





Studios 18-19, 16 Porteus Place,
Clapham, London SW4 0AS
t +44 (0) 20 7924 4555
e info@granit.co.uk
w www.granit.co.uk

THIS DRAWING HAS BEEN PRODUCED FOR THE NAMED
CLIENT AND NAMED PROJECT AND IS NOT INTENDED
FOR USE BY ANY OTHER PERSON OR FOR ANY OTHER
PURPOSE.

© GRANIT CHARTERED ARCHITECTS LTD

Project	Ascham Street					Drawing No.	1619/EX/004	
For	Tanya Shillingford & James Maskell					Drawing	Existing Section	
Project Address	13 Ascham Street, London NW5 2PB						Revision	
							<div>★</div>	
Scale	1:50 @ A3	Date	03/10/2016	Drawn	GA	Purpose	FOR PLANNING	
Notes	IF THIS DRAWING HAS BEEN ISSUED 'FOR CONSTRUCTION' DO NOT SCALE DIRECTLY FROM IT. ALL DIMENSIONS TO BE CHECKED ON-SITE, PLEASE CONTACT ARCHITECT IF YOU REQUIRE CONFIRMATION OF ANY DIMENSIONS. ANY DISCREPANCIES TO BE RAISED WITH CONTRACT ADMINISTRATOR.					File	1619_Ascham_Street_CURRENTV20.pln	

 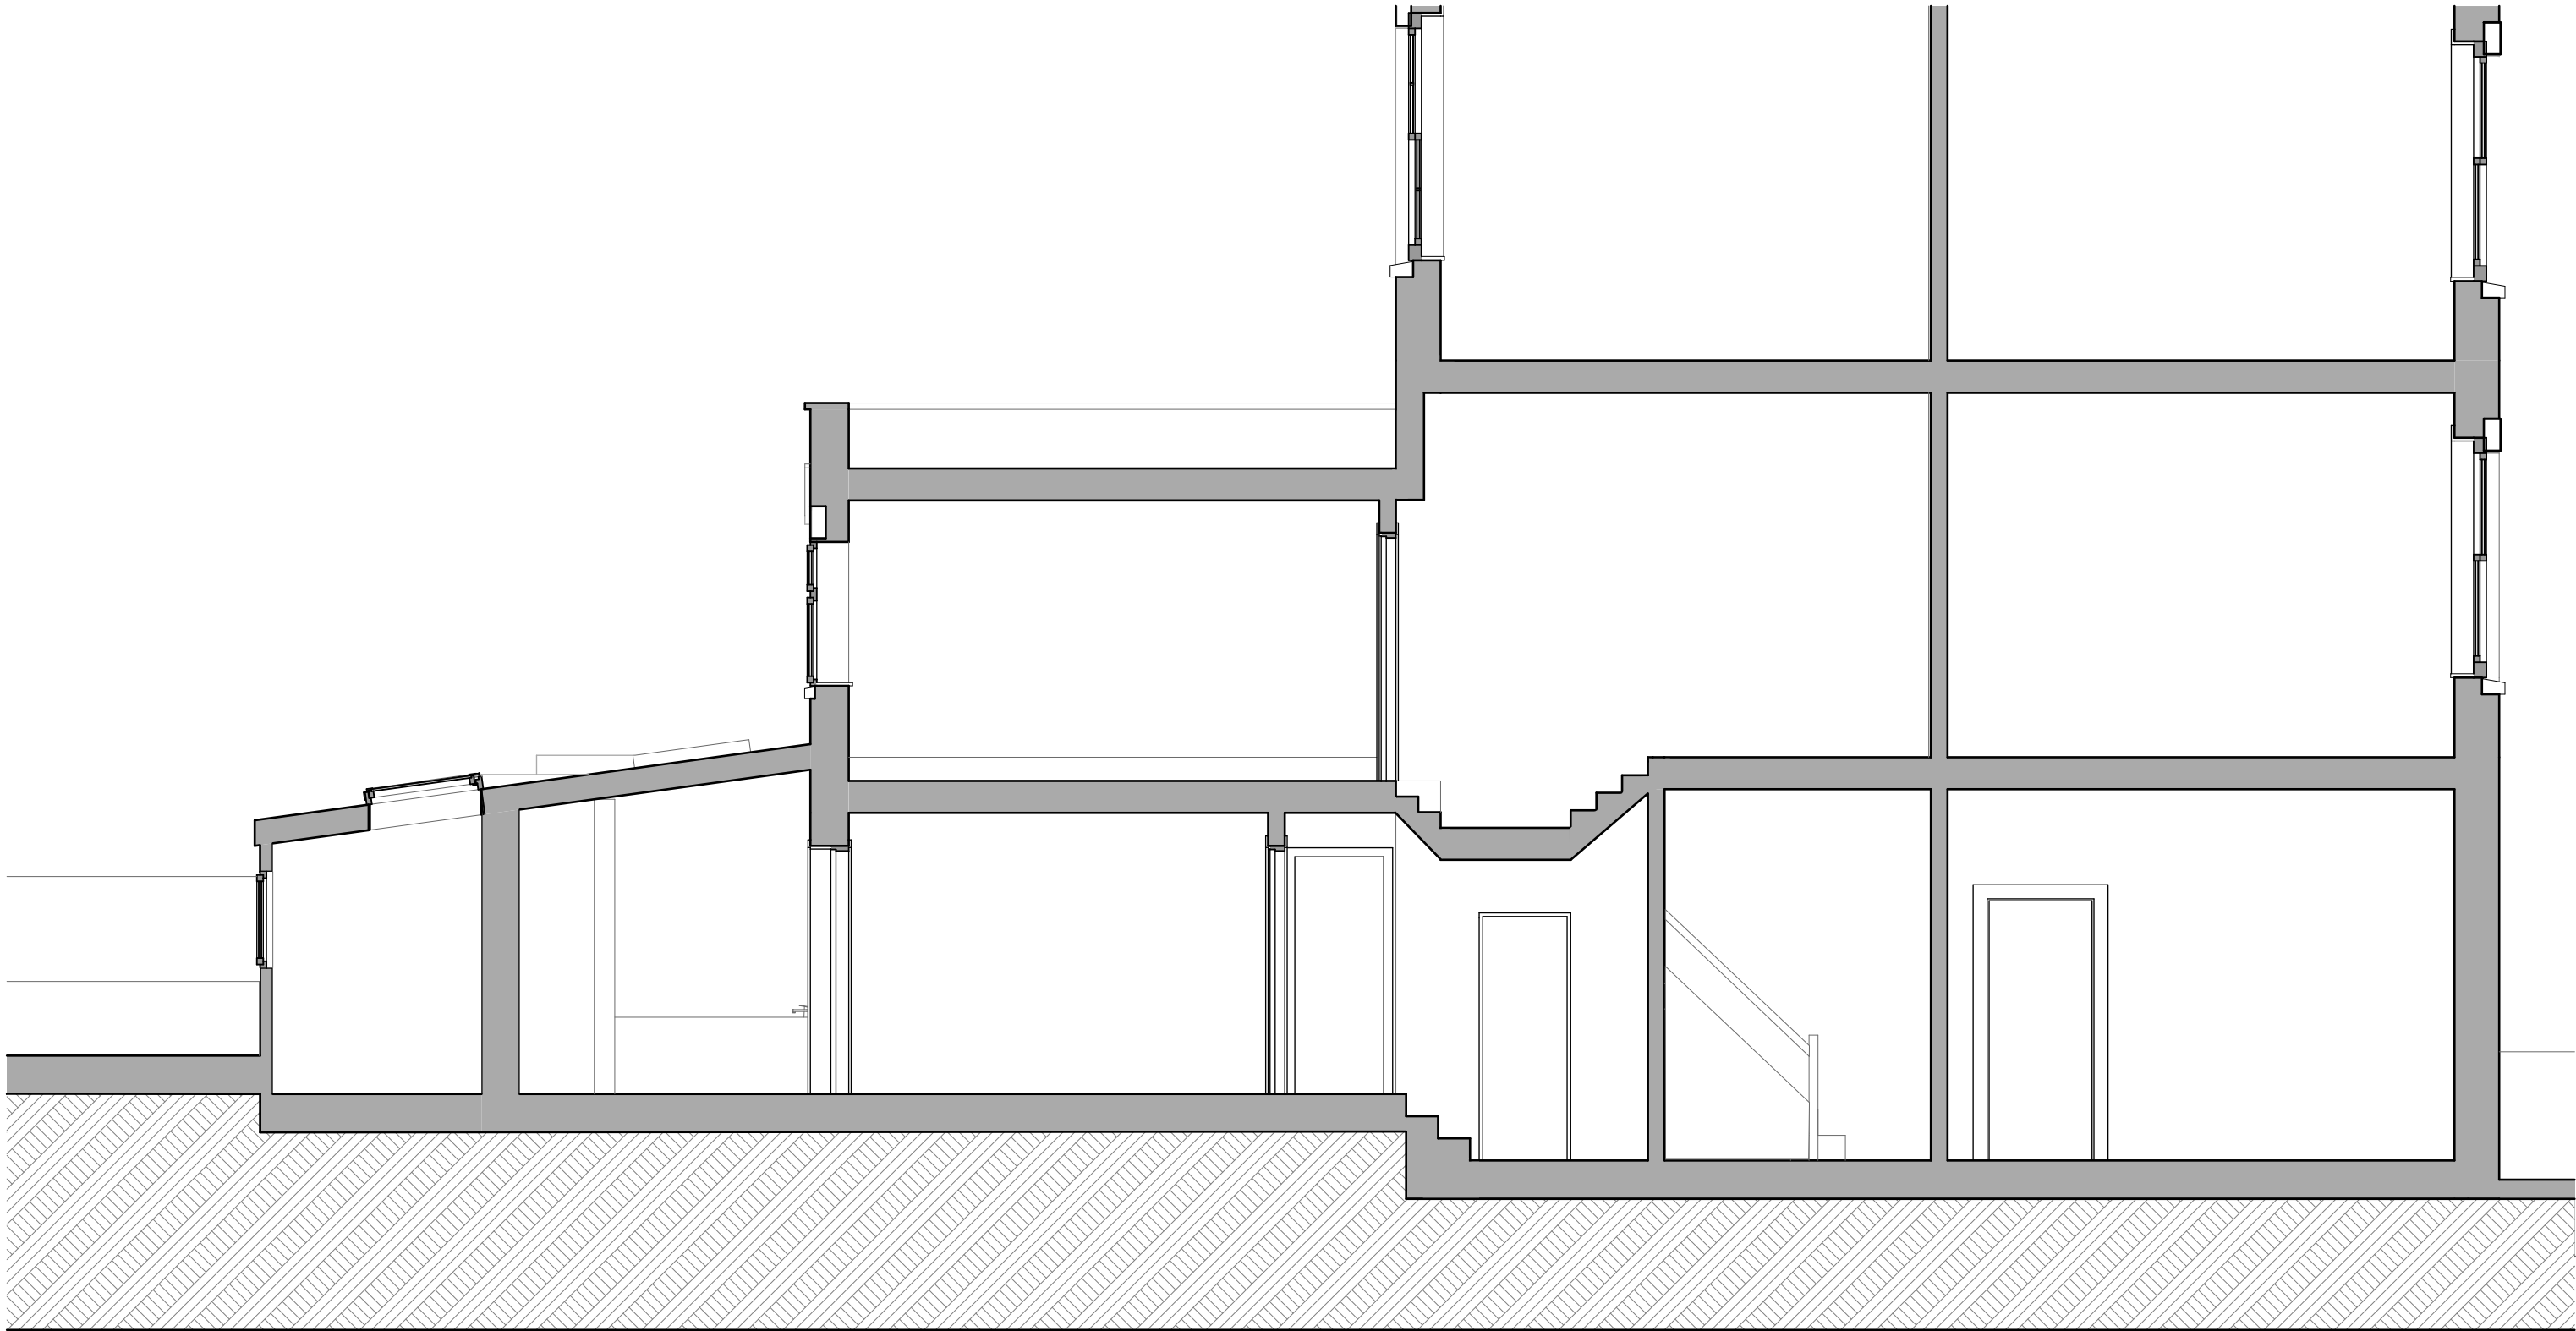

REV	DATE	DRAWN	AMENDMENT





Studios 18-19, 16 Porteus Place,
Clapham, London SW4 0AS
t +44 (0) 20 7924 4555
e info@granit.co.uk
w www.granit.co.uk

THIS DRAWING HAS BEEN PRODUCED FOR THE NAMED
CLIENT AND NAMED PROJECT AND IS NOT INTENDED
FOR USE BY ANY OTHER PERSON OR FOR ANY OTHER
PURPOSE.

© GRANIT CHARTERED ARCHITECTS LTD

Project	Ascham Street					Drawing No.	1619/EX/005		
For	Tanya Shillingford & James Maskell					Drawing	Existing Section		Revision
Project Address	13 Ascham Street, London NW5 2PB								<div>★</div>
Scale	1:50 @ A3	Date	03/10/2016	Drawn	GA	Purpose	FOR PLANNING		
Notes	IF THIS DRAWING HAS BEEN ISSUED 'FOR CONSTRUCTION' DO NOT SCALE DIRECTLY FROM IT. ALL DIMENSIONS TO BE CHECKED ON-SITE. PLEASE CONTACT ARCHITECT IF YOU REQUIRE CONFIRMATION OF ANY DIMENSIONS. ANY DISCREPANCIES TO BE RAISED WITH CONTRACT ADMINISTRATOR.					File	1619_Ascham_Street_CURRENTV20.pln		

 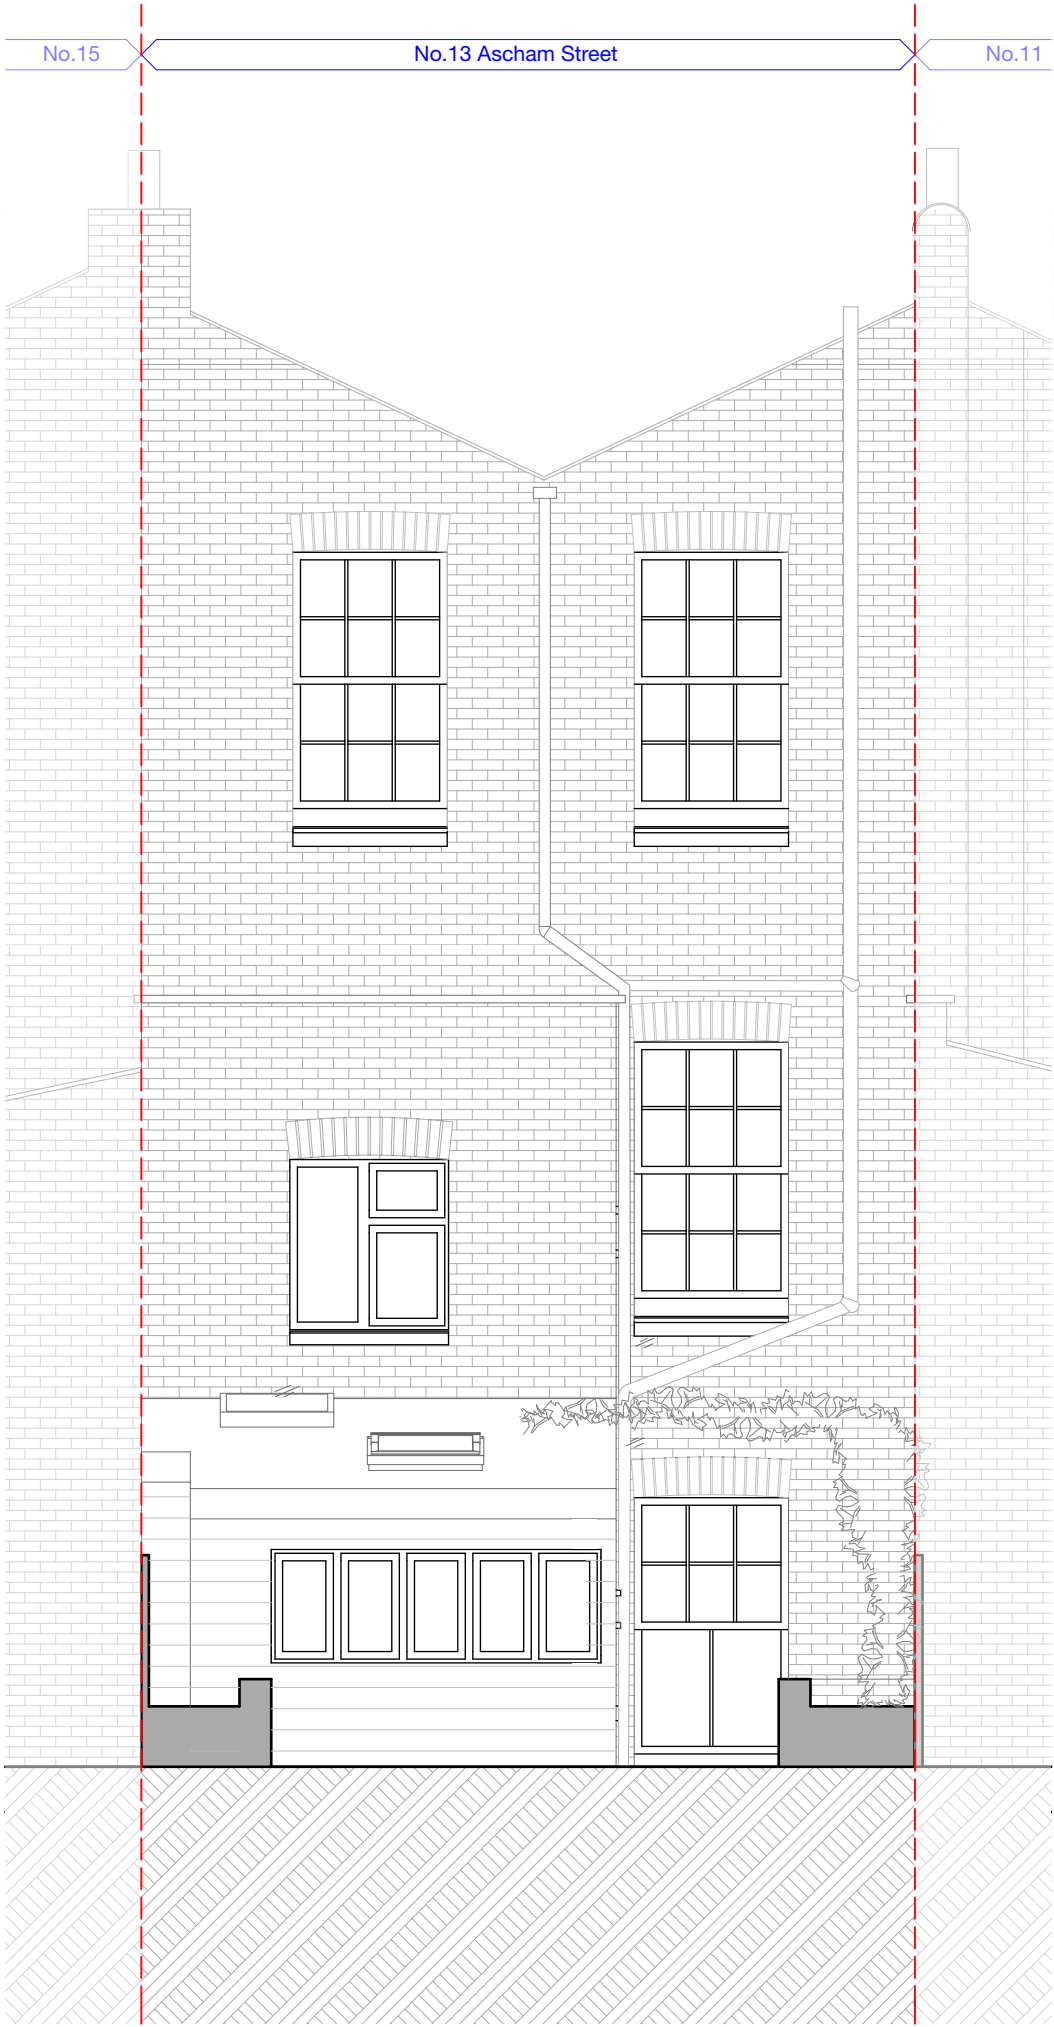

REV	DATE	DRAWN	AMENDMENT
-----	------	-------	-----------



Studios 18-19, 16 Porteus Place,
Clapham, London SW4 0AS

t +44 (0) 20 7924 4555
e info@granit.co.uk
w www.granit.co.uk

THIS DRAWING HAS BEEN PRODUCED FOR THE NAMED
CLIENT AND NAMED PROJECT AND IS NOT INTENDED
FOR USE BY ANY OTHER PERSON OR FOR ANY OTHER
PURPOSE.

© GRANIT CHARTERED ARCHITECTS LTD

Project **Ascham Street**

For **Tanya Shilingford & James Maskell**

Project **13 Ascham Street, London NW5**
Address **2PB**

Scale **1:50 @ A3** Date **03/10/2016** Drawn **GA**

Notes IF THIS DRAWING HAS BEEN ISSUED 'FOR CONSTRUCTION' DO NOT SCALE DIRECTLY FROM IT. ALL DIMENSIONS TO BE
CHECKED ON-SITE. PLEASE CONTACT ARCHITECT IF YOU REQUIRE CONFIRMATION OF ANY DIMENSIONS. ANY
DISCREPANCIES TO BE RAISED WITH CONTRACT ADMINISTRATOR.


Drawing No. **1619/EX/006**

Drawing **Exsiting Rear Elevation**

Revision
*

Purpose **FOR PLANNING**

File 1619_Ascham_Street_CURRENTv20.pln

 

REV	DATE	DRAWN	AMENDMENT
-----	------	-------	-----------



Studios 18-19, 16 Porteus Place,
Clapham, London SW4 0AS

t +44 (0) 20 7924 4555
e info@granit.co.uk
w www.granit.co.uk

THIS DRAWING HAS BEEN PRODUCED FOR THE NAMED
CLIENT AND NAMED PROJECT AND IS NOT INTENDED
FOR USE BY ANY OTHER PERSON OR FOR ANY OTHER
PURPOSE.

© GRANIT CHARTERED ARCHITECTS LTD

Project **Ascham Street**

For **Tanya Shilingford & James Maskell**

Project **13 Ascham Street, London NW5**
Address **2PB**

Scale **1:50 @ A3** Date **03/10/2016** Drawn **GA**

Notes IF THIS DRAWING HAS BEEN ISSUED 'FOR CONSTRUCTION' DO NOT SCALE DIRECTLY FROM IT. ALL DIMENSIONS TO BE
CHECKED ON-SITE. PLEASE CONTACT ARCHITECT IF YOU REQUIRE CONFIRMATION OF ANY DIMENSIONS. ANY
DISCREPANCIES TO BE RAISED WITH CONTRACT ADMINISTRATOR.

Drawing No. **1619/EX/007**

Drawing **Existing Front Elevation**

Revision
*

Purpose **FOR PLANNING**

File 1619_Ascham_Street_CURRENTV20.pln