


Ground Floor Plan



Roof Plan

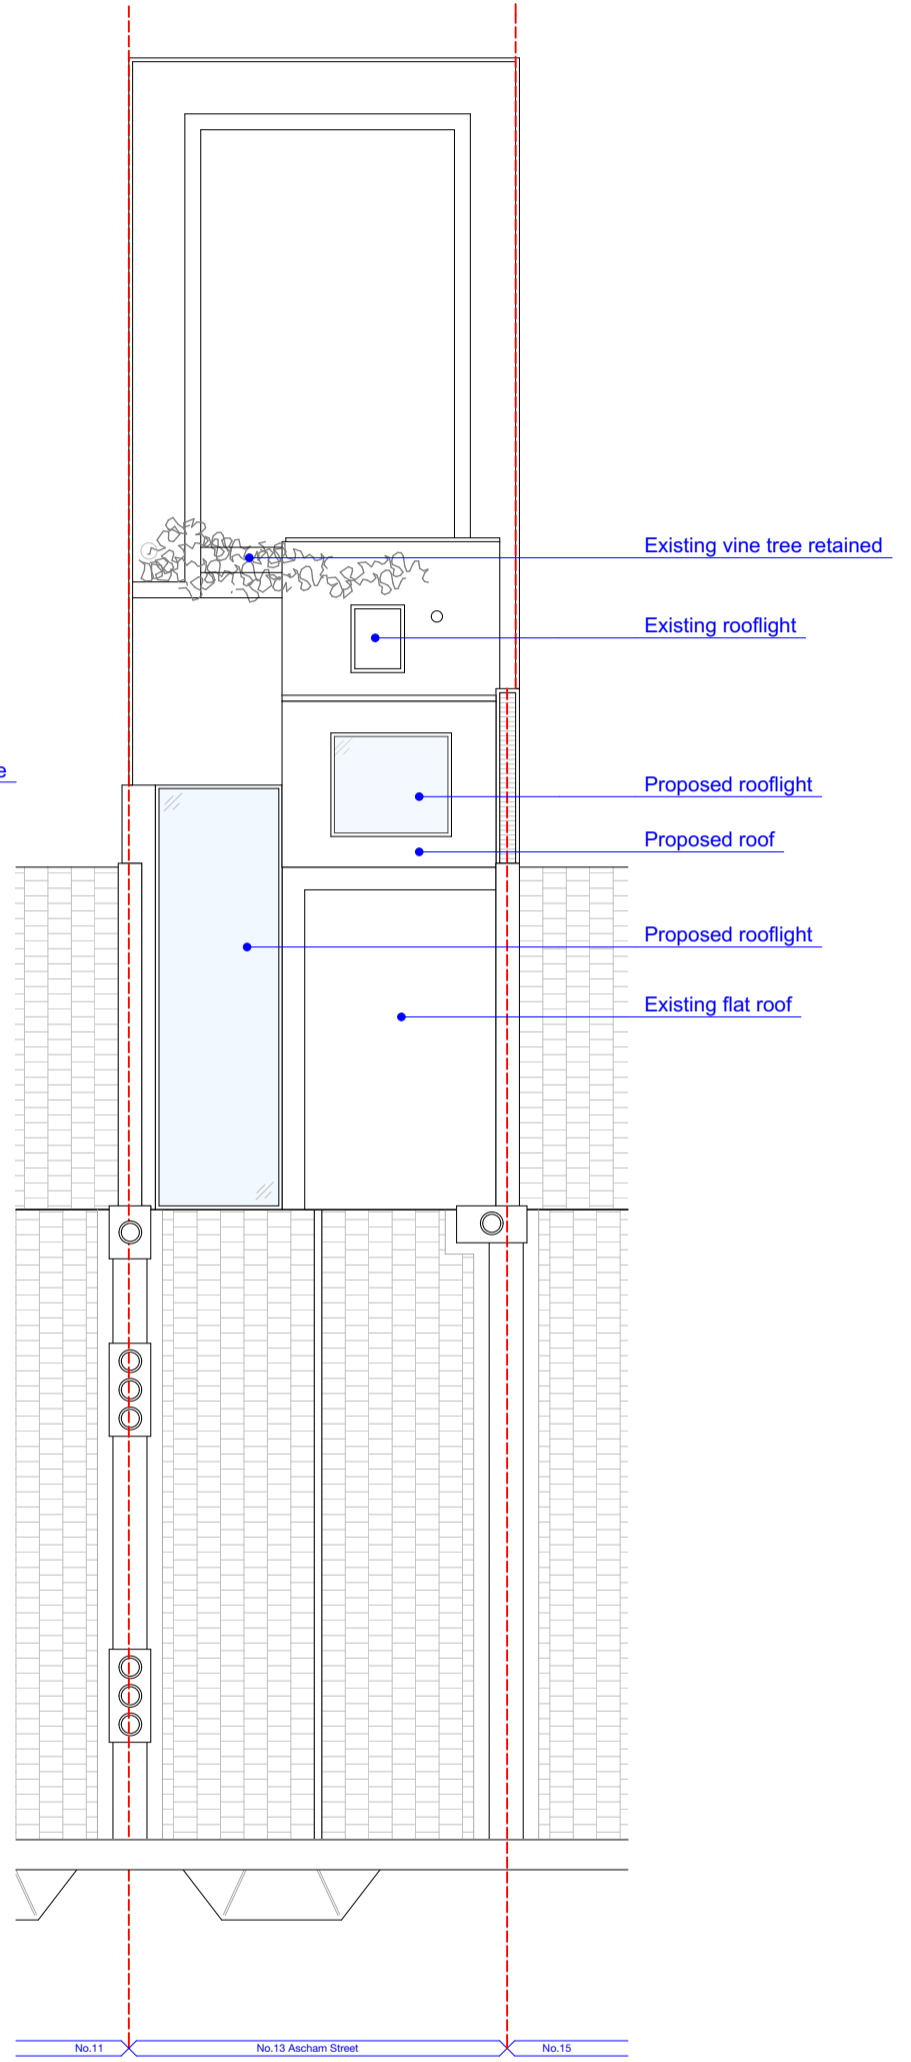

REV	DATE	DRAWN	AMENDMENT

Granit Chartered Architects
Architecture + Design

Studios 18-19, 16 Porteus Place,
Clapham, London SW4 0AS
t +44 (0) 20 7924 4555
e info@granit.co.uk
w www.granit.co.uk

Project **Ascham Street**
For **Tanya Shilingford & James Maskell**
Project Address **13 Ascham Street, London NW5 2PB**

Drawing No. **1619/GA/201**
Drawing **Proposed Plans**

Revision
*

Scale 1:100 @ A3 Date 30/09/2016 Drawn GA

Purpose **FOR PLANNING**

Notes IF THIS DRAWING HAS BEEN ISSUED FOR CONSTRUCTION DO NOT SCALE DIRECTLY FROM IT. ALL DIMENSIONS TO BE CHECKED ON-SITE. PLEASE CONTACT ARCHITECT IF YOU REQUIRE CONFIRMATION OF ANY DIMENSIONS. ANY DISCREPANCIES TO BE RAISED WITH CONTRACT ADMINISTRATOR.

File 1619_Ascham_Street_CURRENTV20.pln

© GRANIT CHARTERED ARCHITECTS LTD


THIS DRAWING HAS BEEN PRODUCED FOR THE NAMED CLIENT AND NAMED PROJECT AND IS NOT INTENDED FOR USE BY ANY OTHER PERSON OR FOR ANY OTHER PURPOSE.



E1 - Front Elevation - No changes



E2 - Rear Elevation

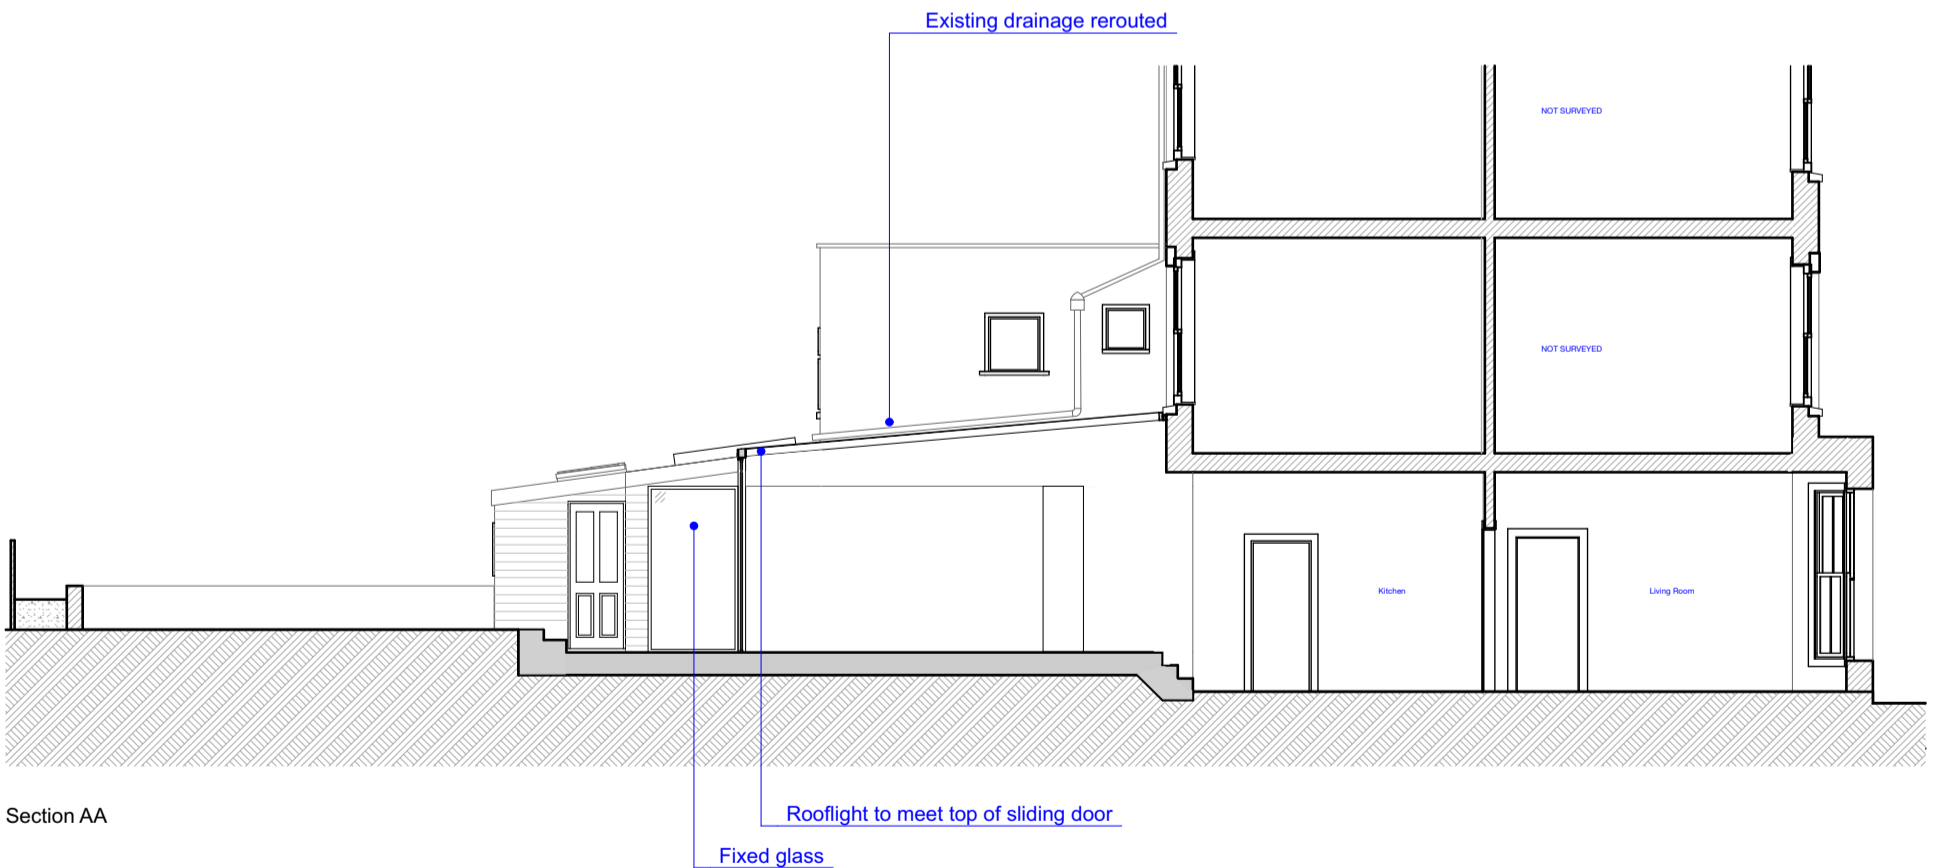

Section AA

REV	DATE	DRAWN	AMENDMENT

Granit Chartered Architects
Architecture + Design

Studios 18-19, 16 Porteus Place,
Clapham, London SW4 0AS
t +44 (0) 20 7924 4555
e info@granit.co.uk
w www.granit.co.uk

Project **Ascham Street**
For **Tanya Shilingford & James Maskell**
Project Address **13 Ascham Street, London NW5 2PB**

Drawing No. **1619/GA/202**

Drawing **Proposed Elevations - Section**

Revision
*

Scale **1:100 @ A3** Date **30/09/2016** Drawn **GA**

Purpose **FOR PLANNING**

Notes IF THIS DRAWING HAS BEEN ISSUED FOR CONSTRUCTION DO NOT SCALE DIRECTLY FROM IT. ALL DIMENSIONS TO BE CHECKED ON-SITE. PLEASE CONTACT ARCHITECT IF YOU REQUIRE CONFIRMATION OF ANY DIMENSIONS. ANY DISCREPANCIES TO BE RAISED WITH CONTRACT ADMINISTRATOR.

File 1619_Ascham_Street_CURRENTV20.pln

© GRANIT CHARTERED ARCHITECTS LTD