




Sample of Green Roof



Sample of Green Roof



Sample of Turf

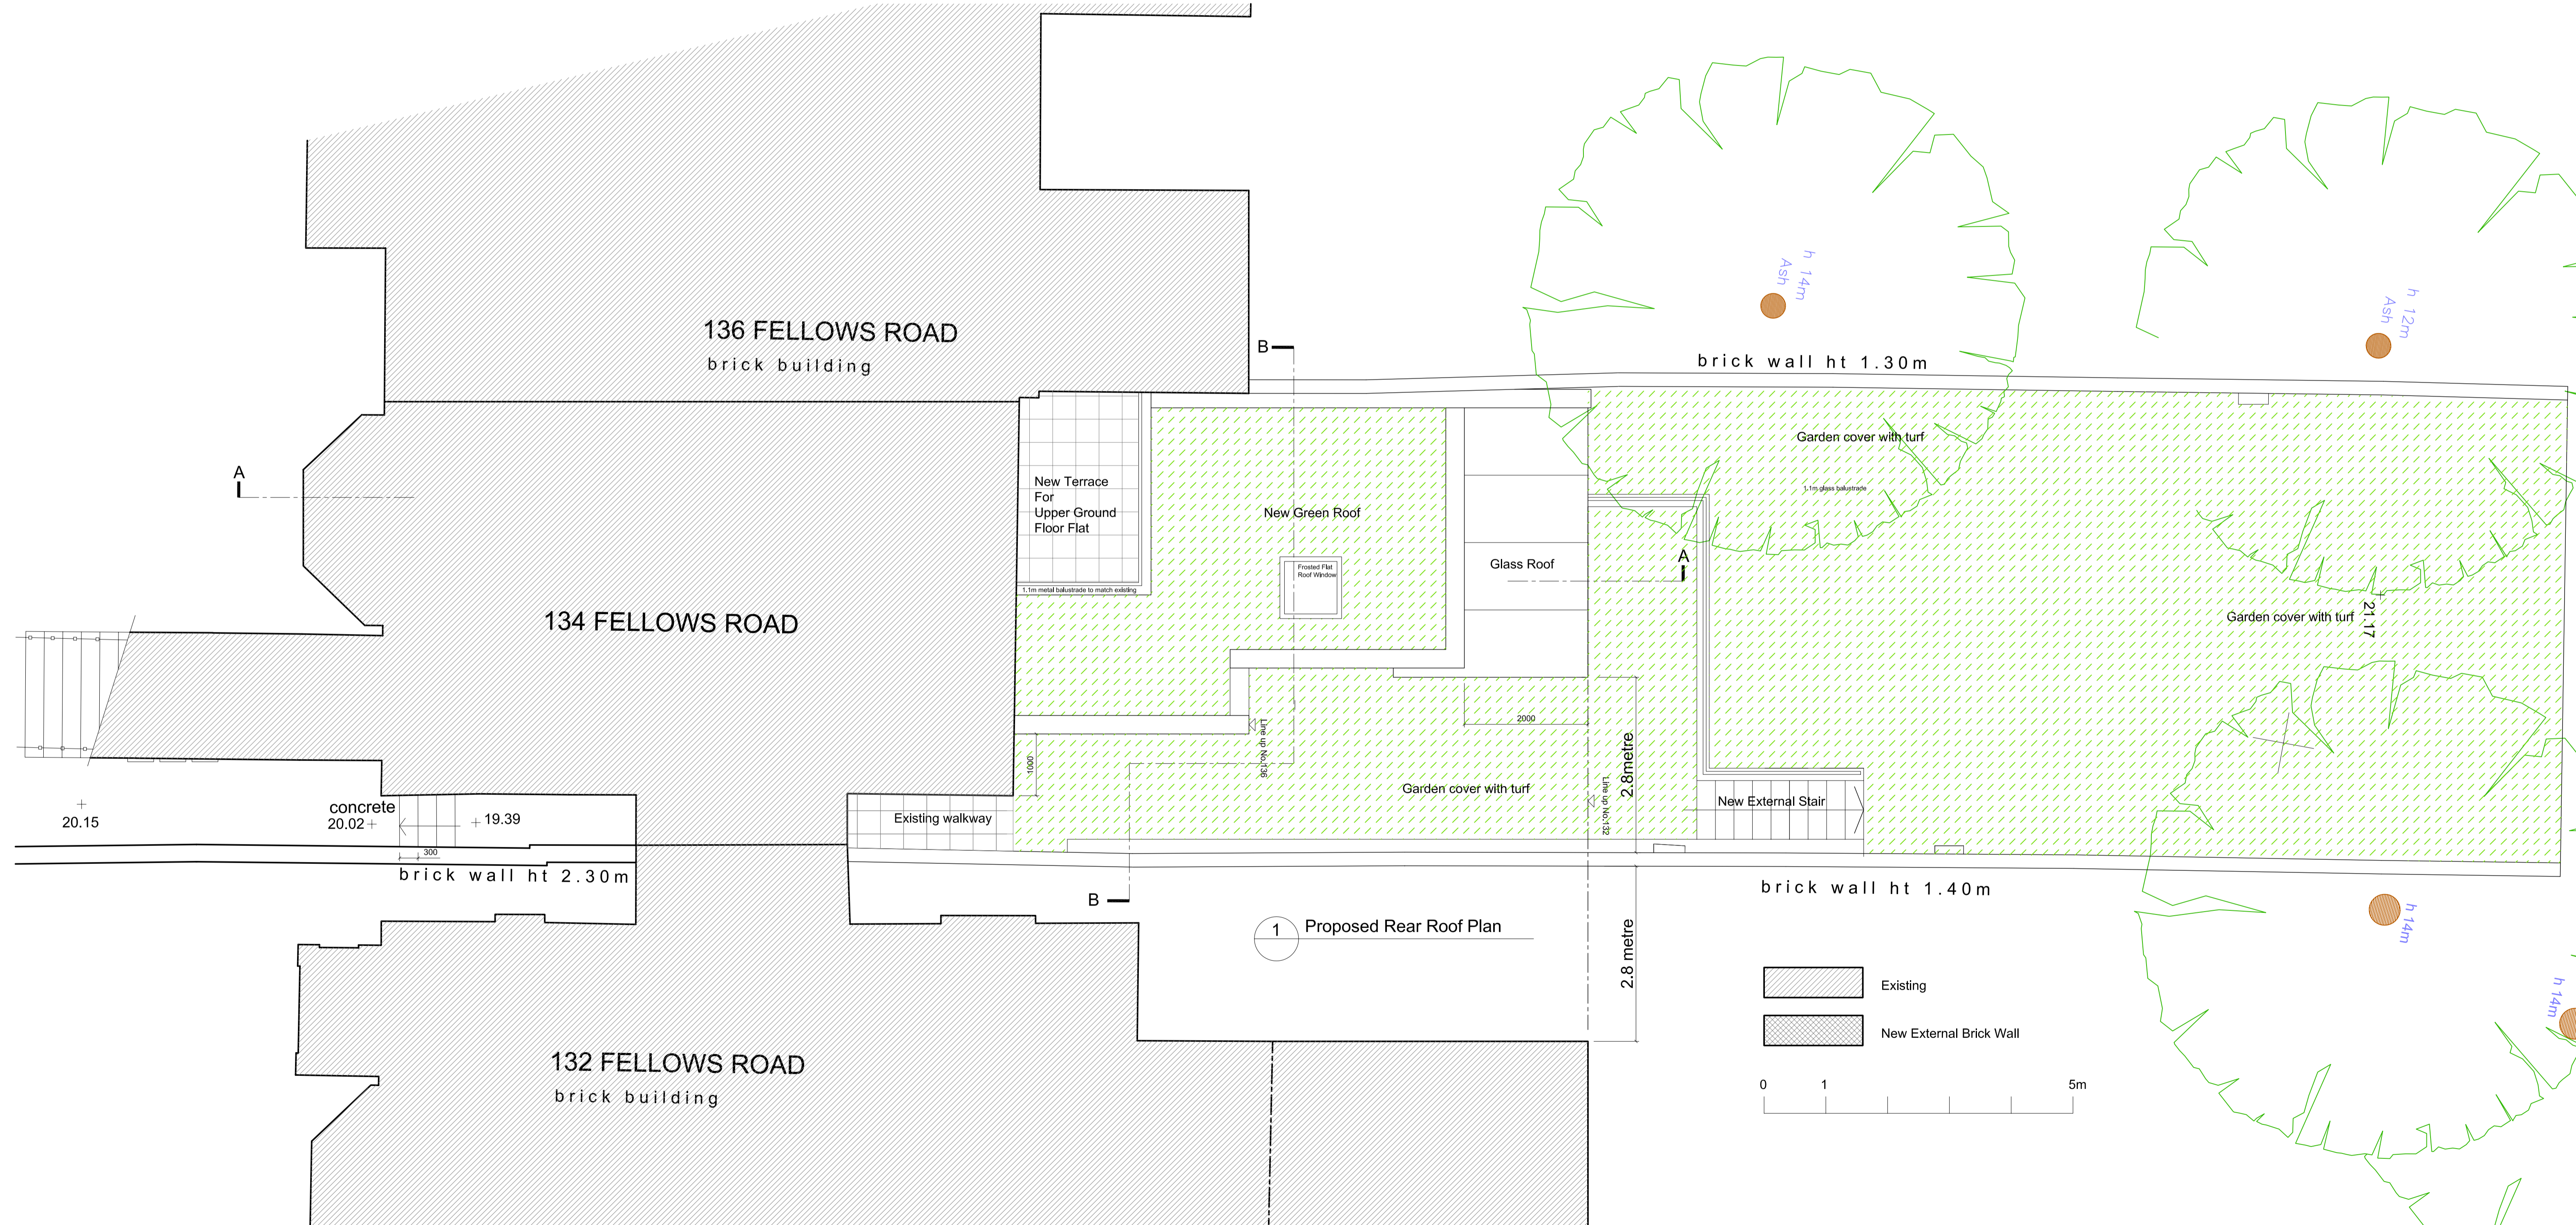

GENERAL NOTES

All dimensions are in millimetres

REVISION

- A | AUG 15 | Revise the scheme to address the pre-planning comments
- B | SEP 15 | Change the rear garden layout
- C | SEP 16 | Revise the scheme to single storey rear extension

NO.	REVISION	DATE	BY	CHECKED

Ko and Partners
72A Dismant Road
London SW15 2DX

T 020 8785 3501
E postbox@koandpartners.co.uk

Project: 134 Fellows Road, London NW3 3JH

PROPOSED REAR ROOF PLAN

426-A-011
SEP 2016

Revision: **C**
Scale: 1:50@A1

FOR APPROVAL

Client:
MR M Nourani