




WEST BLOCK BICYCLE STORAGE PLAN

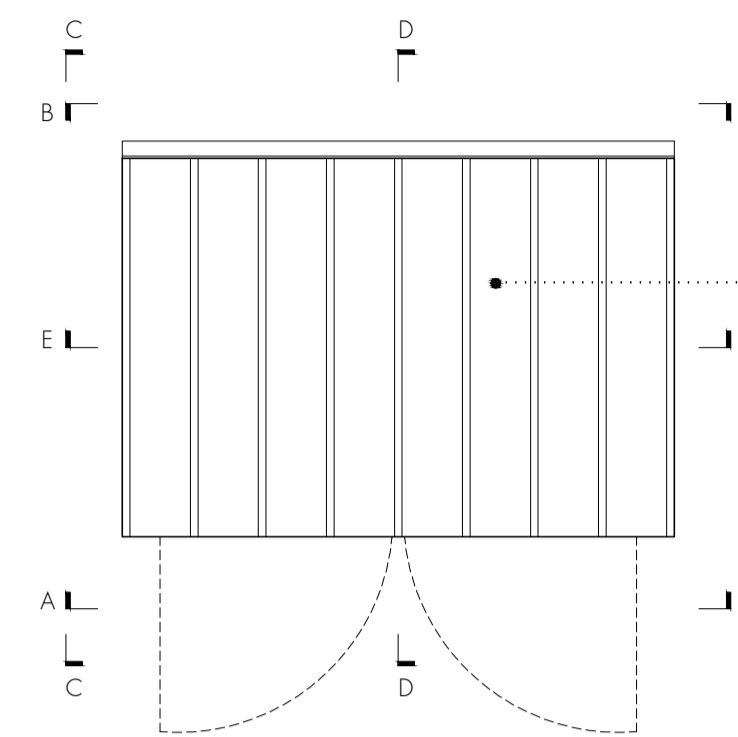


WEST BLOCK BICYCLE STORAGE ROOF PLAN

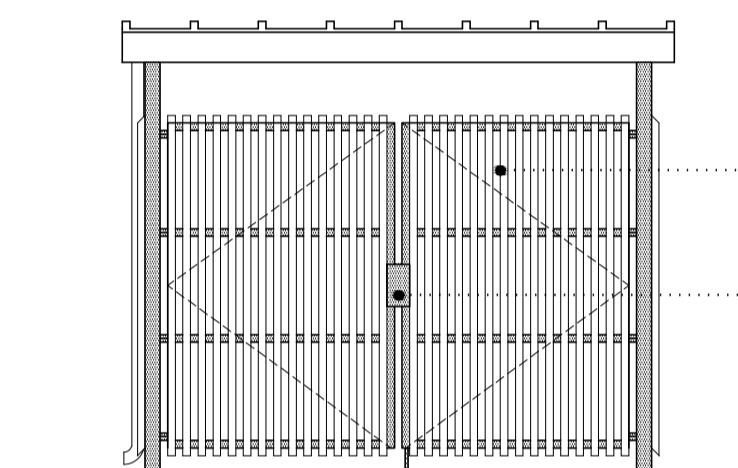


WEST BLOCK BICYCLE STORAGE ELEVATION AA

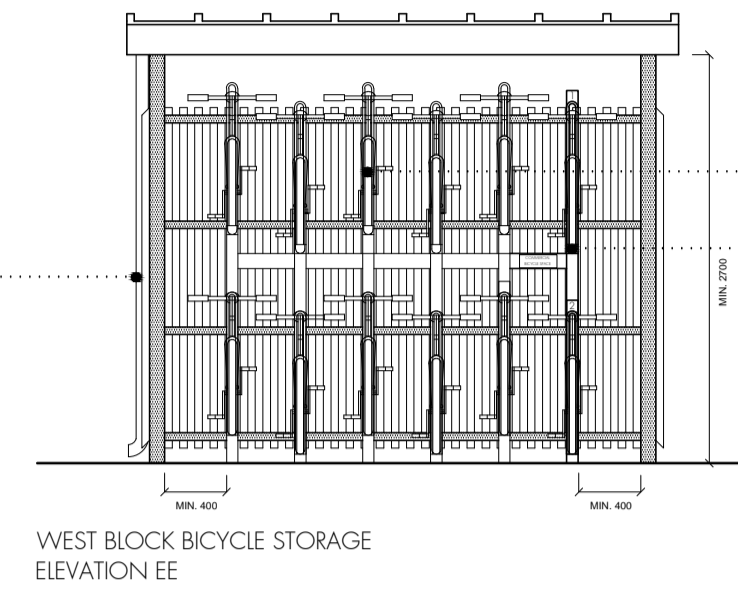


WEST BLOCK BICYCLE STORAGE ELEVATION EE

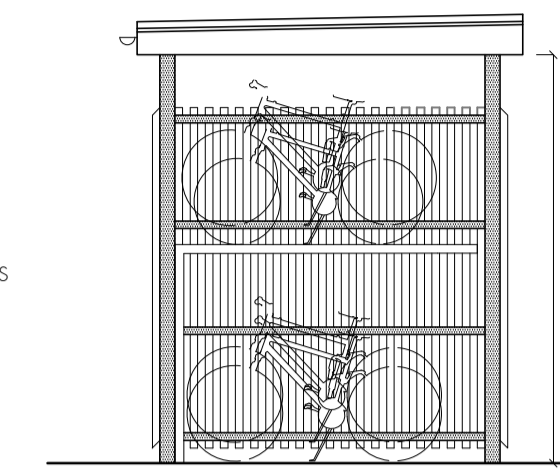


WEST BLOCK BICYCLE STORAGE SECTION DD

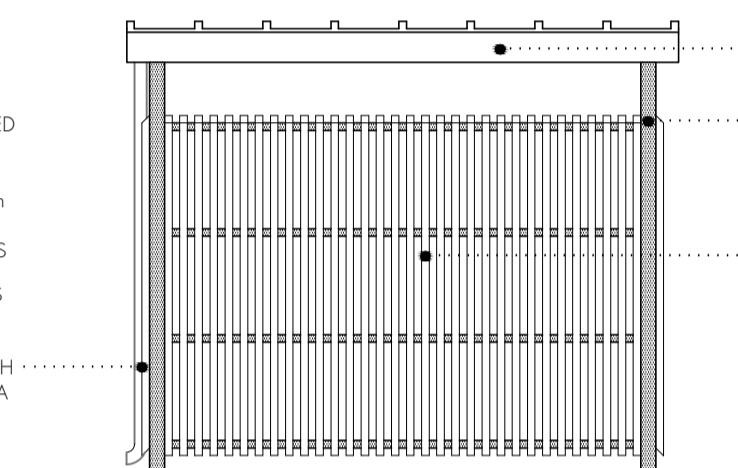


WEST BLOCK BICYCLE STORAGE ELEVATION BB

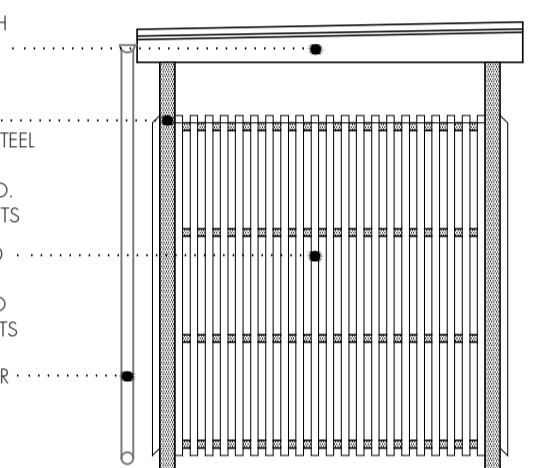


WEST BLOCK BICYCLE STORAGE ELEVATION CC

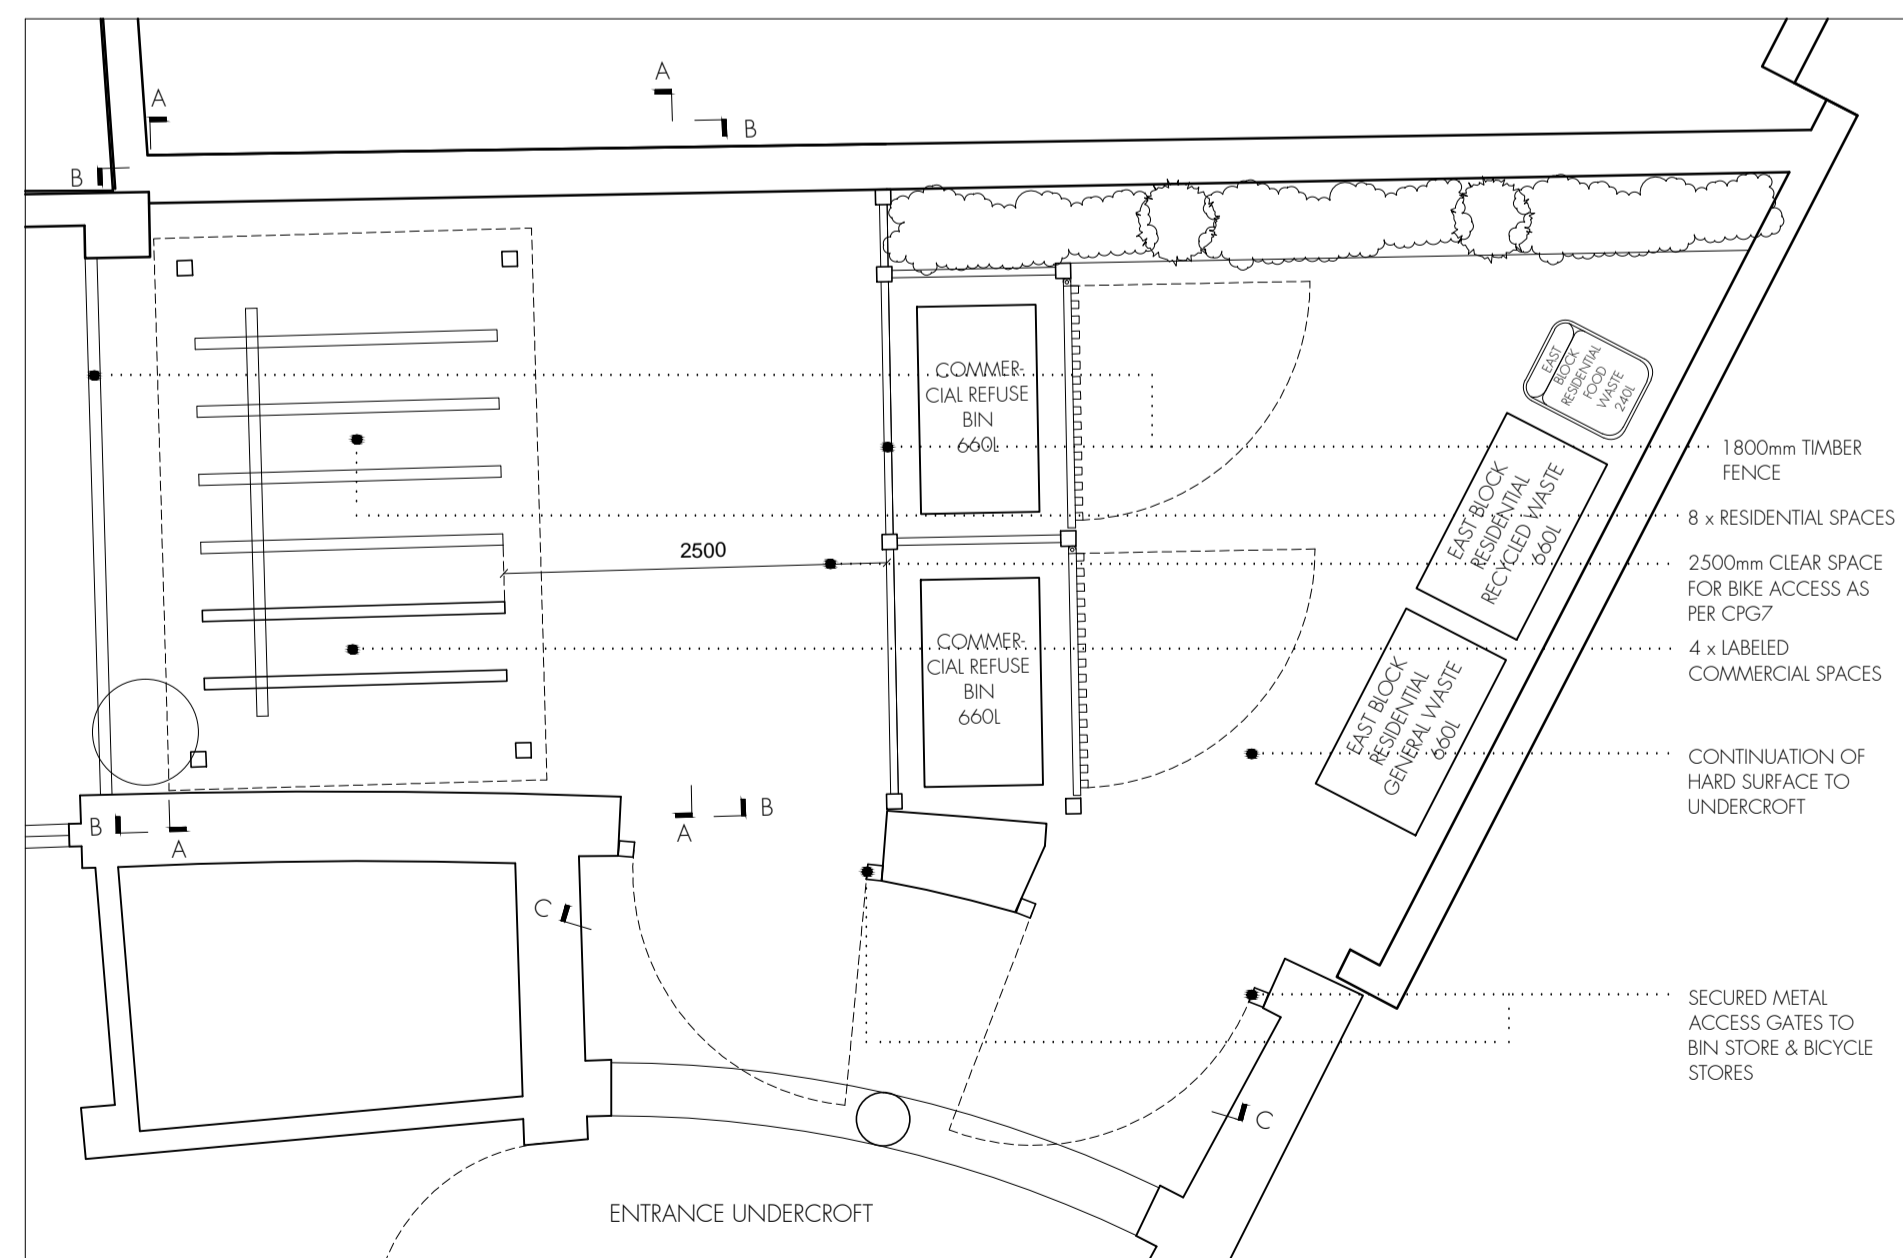


EAST BLOCK BICYCLE STORAGE PLAN

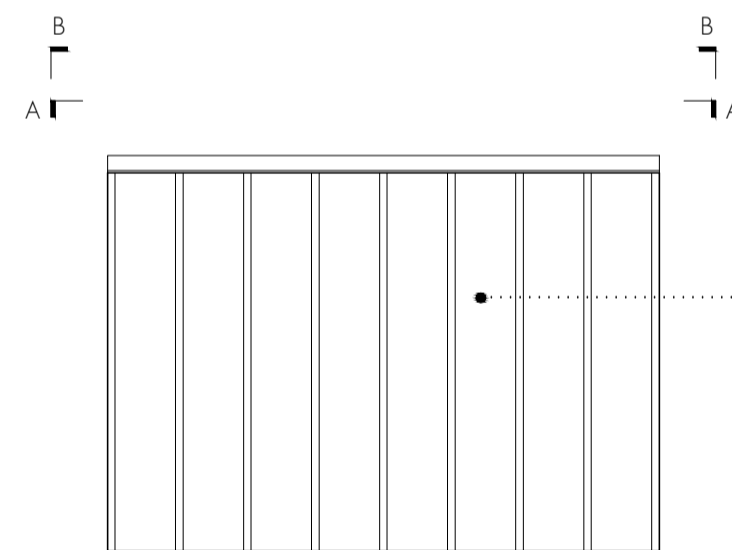

EAST BLOCK BICYCLE STORAGE ROOF PLAN

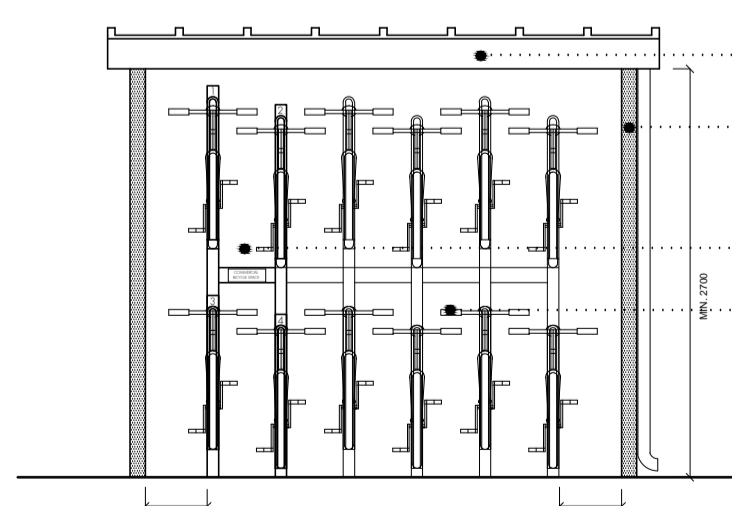

EAST BLOCK BICYCLE STORAGE ELEVATION AA

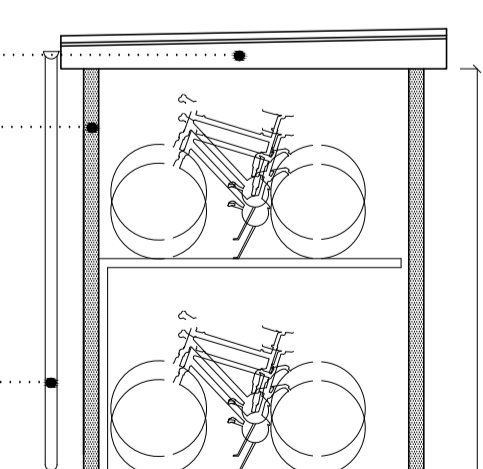

EAST BLOCK BICYCLE STORAGE ELEVATION BB

| rev. | rev. date | rev. description |
|------|-----------|------------------|
| | | |

tasou
associates architects + structural engineers

4 Arwell Street, London, EC1R 1UG
T: 020 7713 7070 F: 020 7713 7071 E: tasou@tasou.co.uk

project
Swain's Lane
London
N6 6QX

dwg title
Proposed Bicycle Storage

| | | |
|------------------------|------------------|-----------|
| date September 2016 | dwg no. DC.02 | rev. A |
| scale @ A1 1:50 | job no. 1658 | |