


This drawing is copyright and may not be copied or reproduced without the written consent of this practice

The contractor is responsible for setting out and must check all levels and dimensions prior to work being put in hand


This drawing should not be scaled. Only written dimensions are to be taken in respect of this project

The Architect is to be immediately notified of any suspected omissions or discrepancies


REV	DATE	COMMENT	REV BY
A	01.03.15	Planning amendments	FB

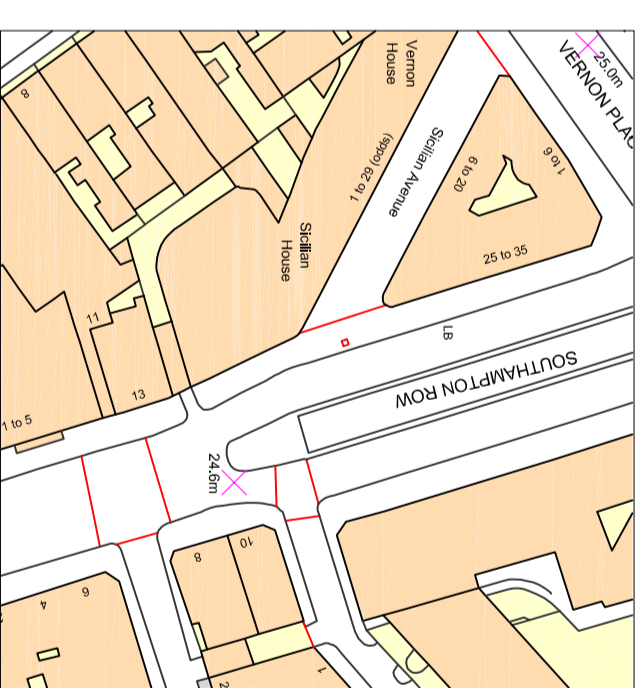

Location Plan
1:1250

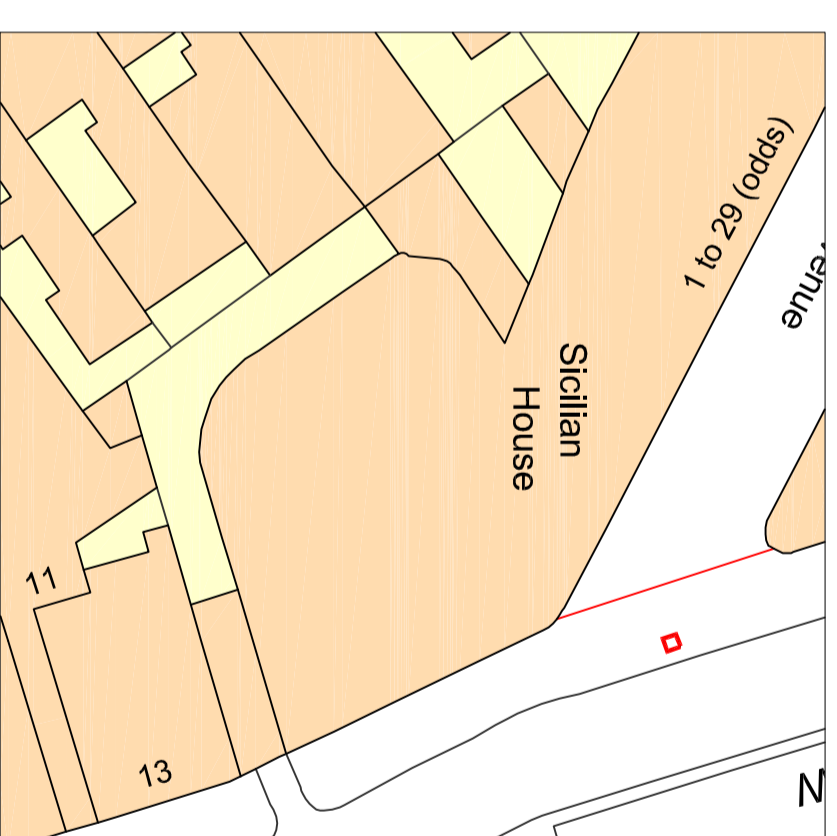

Block Plan
1:500

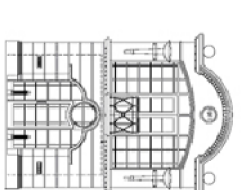

M B DESIGN AND BUILD LTD
CHARTERED ARCHITECTS AND PLANNING CONSULTANTS


Sussex Innovation Centre
Science Park Square, Falmer
Brighton, East Sussex, BN1 9SB
Telephone: 01273 625911
Fax: 01273 666381
www.mblesproearchitects.co.uk

CLIENT **THINKING OUTSIDE THE BOX**

PROJECT **CHANGE OF USE FROM 1NO.
PHONE BOX TO 1NO. NEW MOBILE
PHONE REPAIR SHOP
@ OUTSIDE 21 SOUTHAMPTON ROW,
LONDON, WC1B 5HA**

DRAWING

**PROPOSED PLANS, ELEVATIONS &
SECTIONS AND EXISTING BLOCK
& LOCATION PLANS - K6 KIOSK**

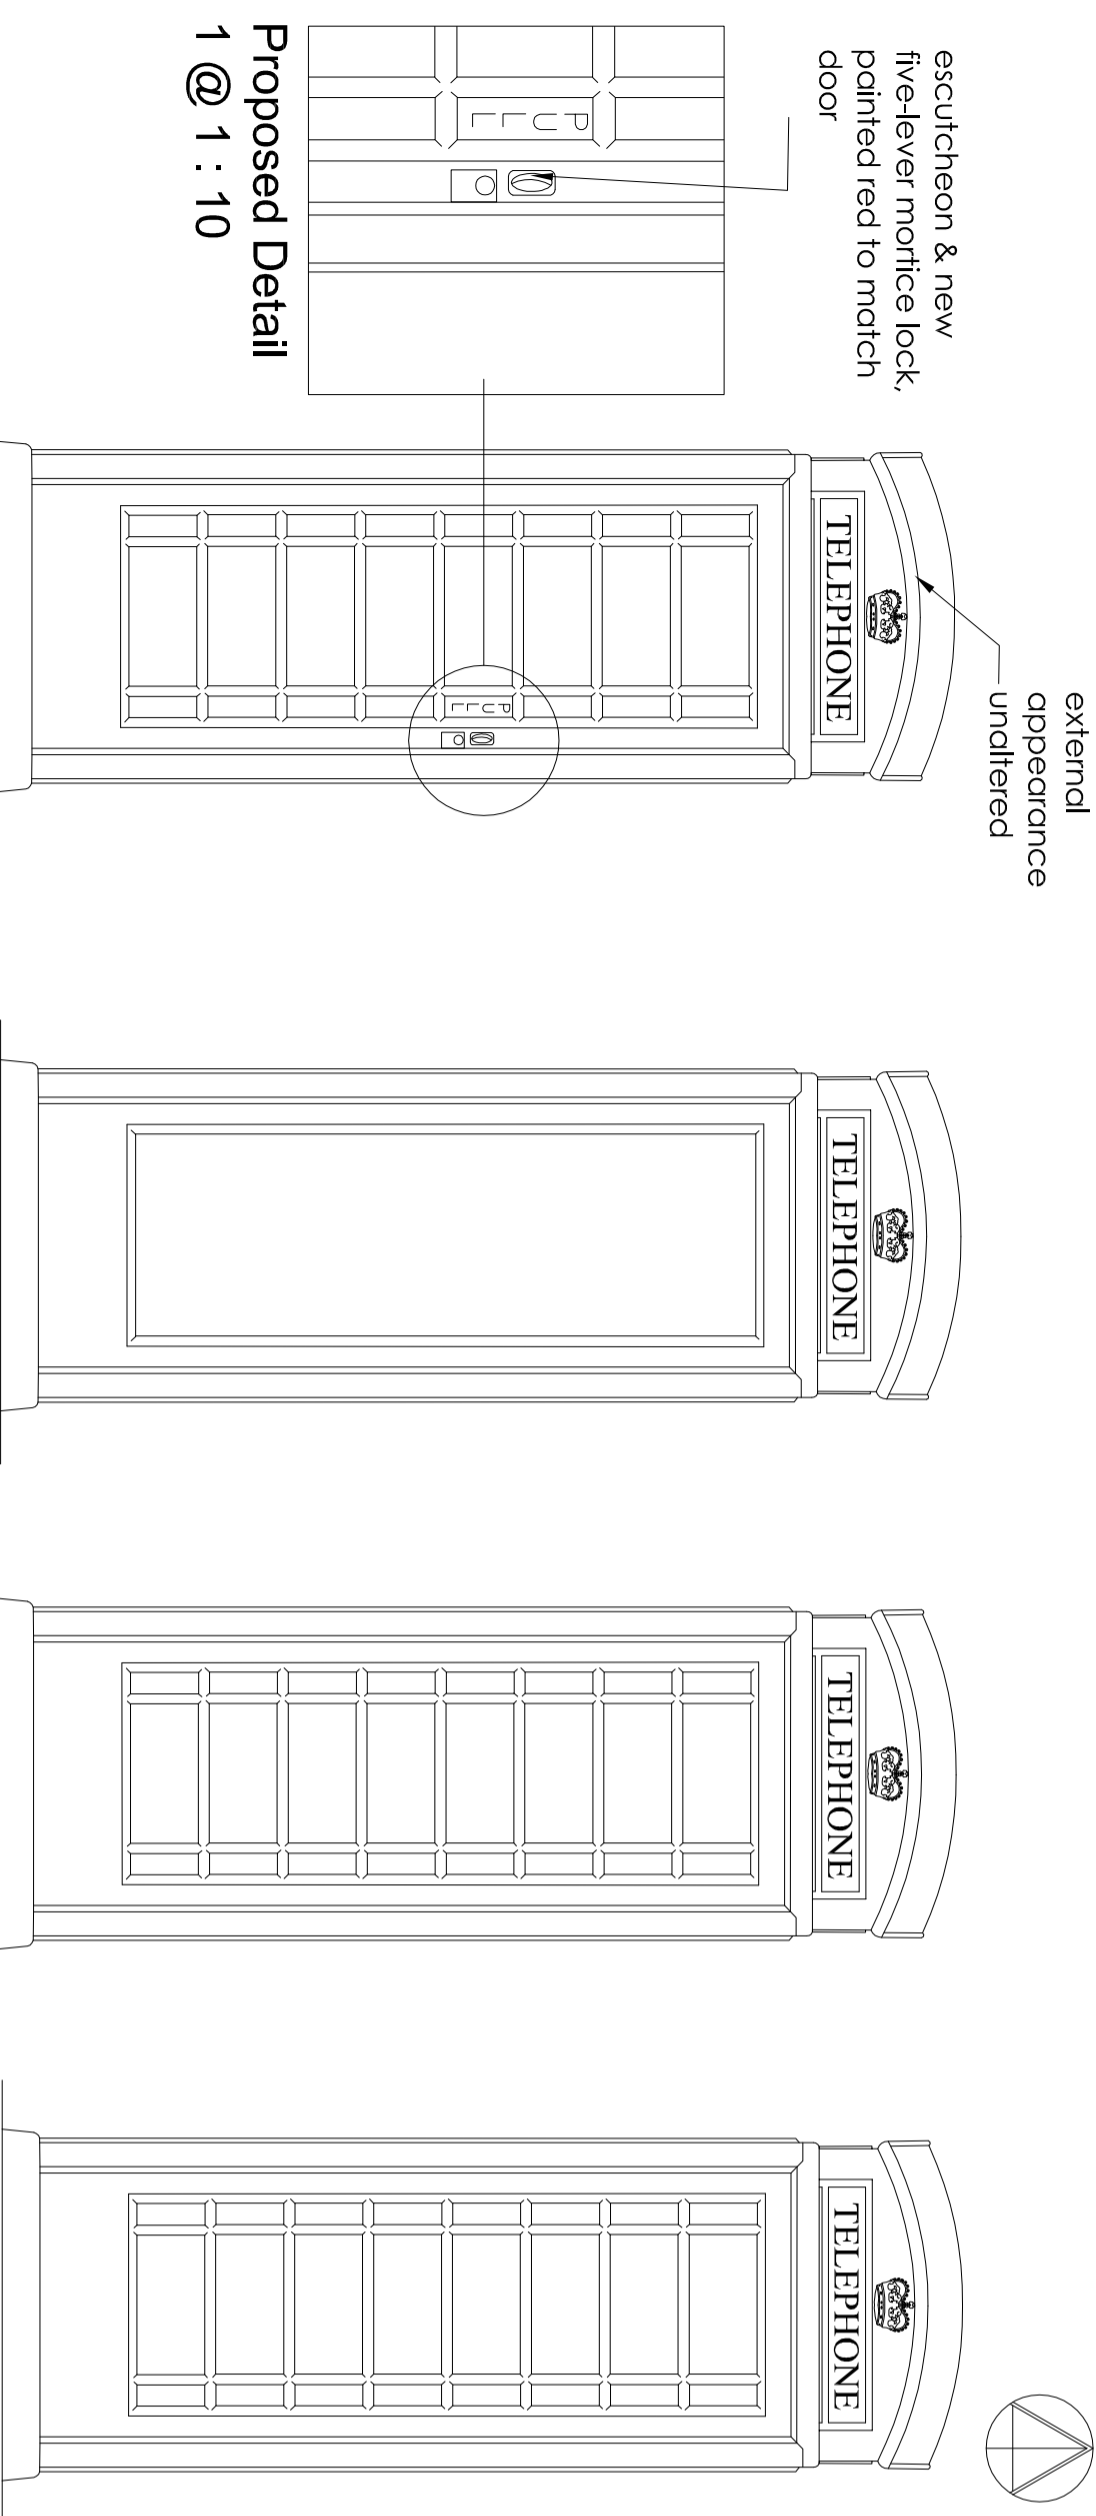


Proposed Detail
1 @ 1 : 10

Proposed Front Elevation
@ 1 : 20



Proposed Rear
Elevation @ 1 : 20

Proposed Side
Elevation 1 @ 1 : 20

Proposed Side
Elevation 2 @ 1 : 20

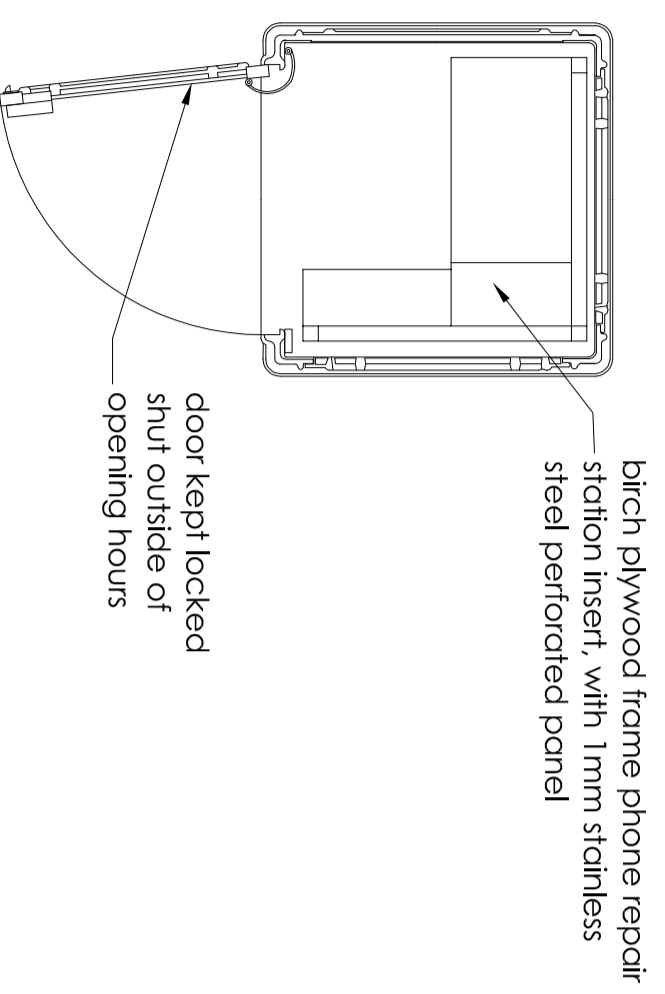

Proposed Plan
@ 1 : 20

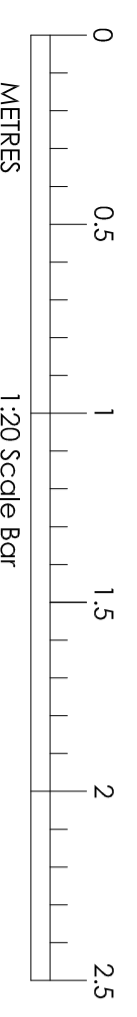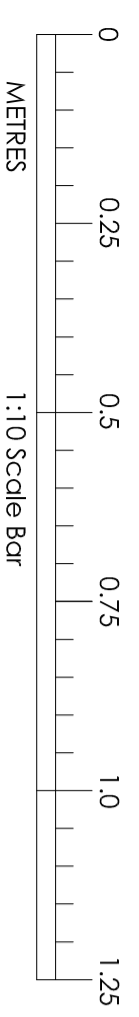

scale	date	drawn
1:20, 1:500	Oct 2016	FMB
1:1250 @ A2		

job no	drawing no	revision
9232-16.10	PL02	.