


PROPOSED AMENITY PLAN

SCALE 1:200



CYCLE STORE

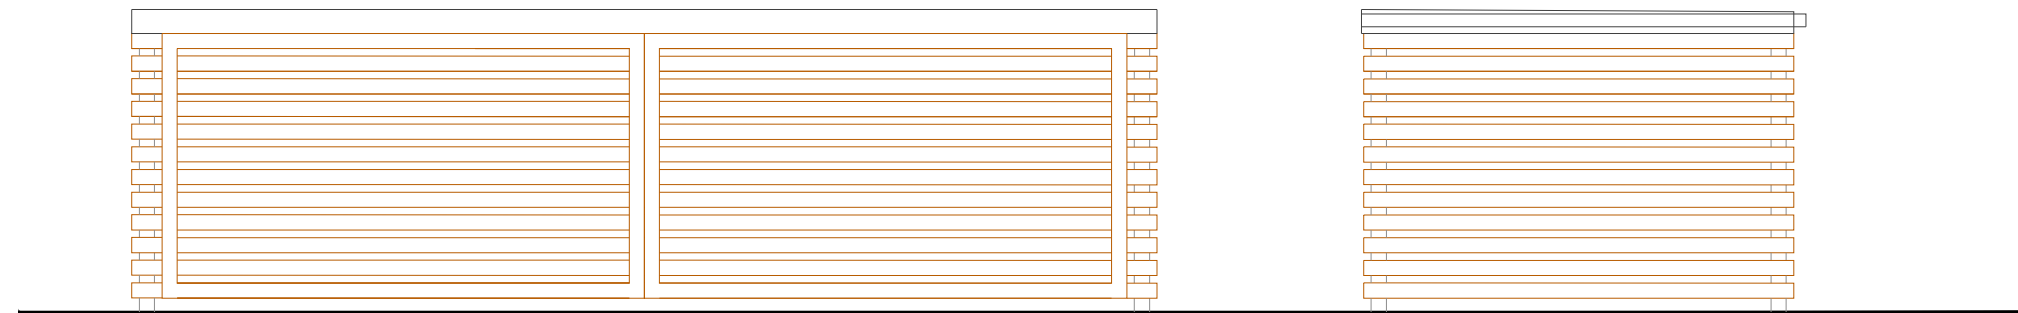


FRONT ELEVATION

SCALE 1:50

SIDE ELEVATION

SCALE 1:50

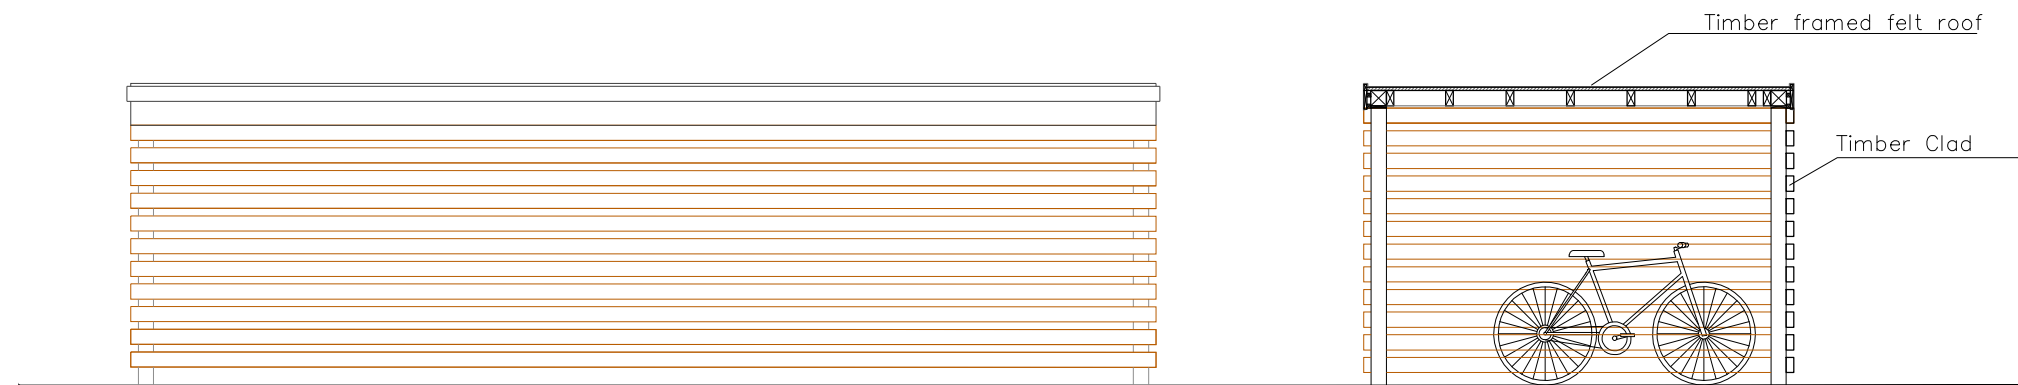

REAR ELEVATION

SCALE 1:50

SECTION

SCALE 1:50

REFUSE STORE



FRONT ELEVATION

SCALE 1:50

SIDE ELEVATION

SCALE 1:50

SECTION

SCALE 1:50

<small>DO NOT SCALE THIS DRAWING WRITTEN DIMENSIONS ONLY TO BE USED ALL DIMENSIONS ARE IN MILLIMETRES ALL DIMENSIONS TO BE VERIFIED ON SITE ANY INCONSISTENCIES TO BE REPORTED TO THE ARCHITECT IMMEDIATELY COPYRIGHT © PAD CONSULTANCY LTD</small>	<small>PROJECT NO.</small> 5345	<small>PAD Consultancy Ltd 4 Abbot's Place London NW6 4NP</small>	<small>020 7624 2243 www.pad.eu.com</small>	
	<small>FOR PLANNING PURPOSES ONLY</small>	<small>TITLE</small> PROPOSED SITE LAYOUT PLAN	<small>SCALE</small> 1:200 (A3)	
	<small>110 Greencroft Gardens London NW6 3PH</small>			