





Lower Ground Floor Plan

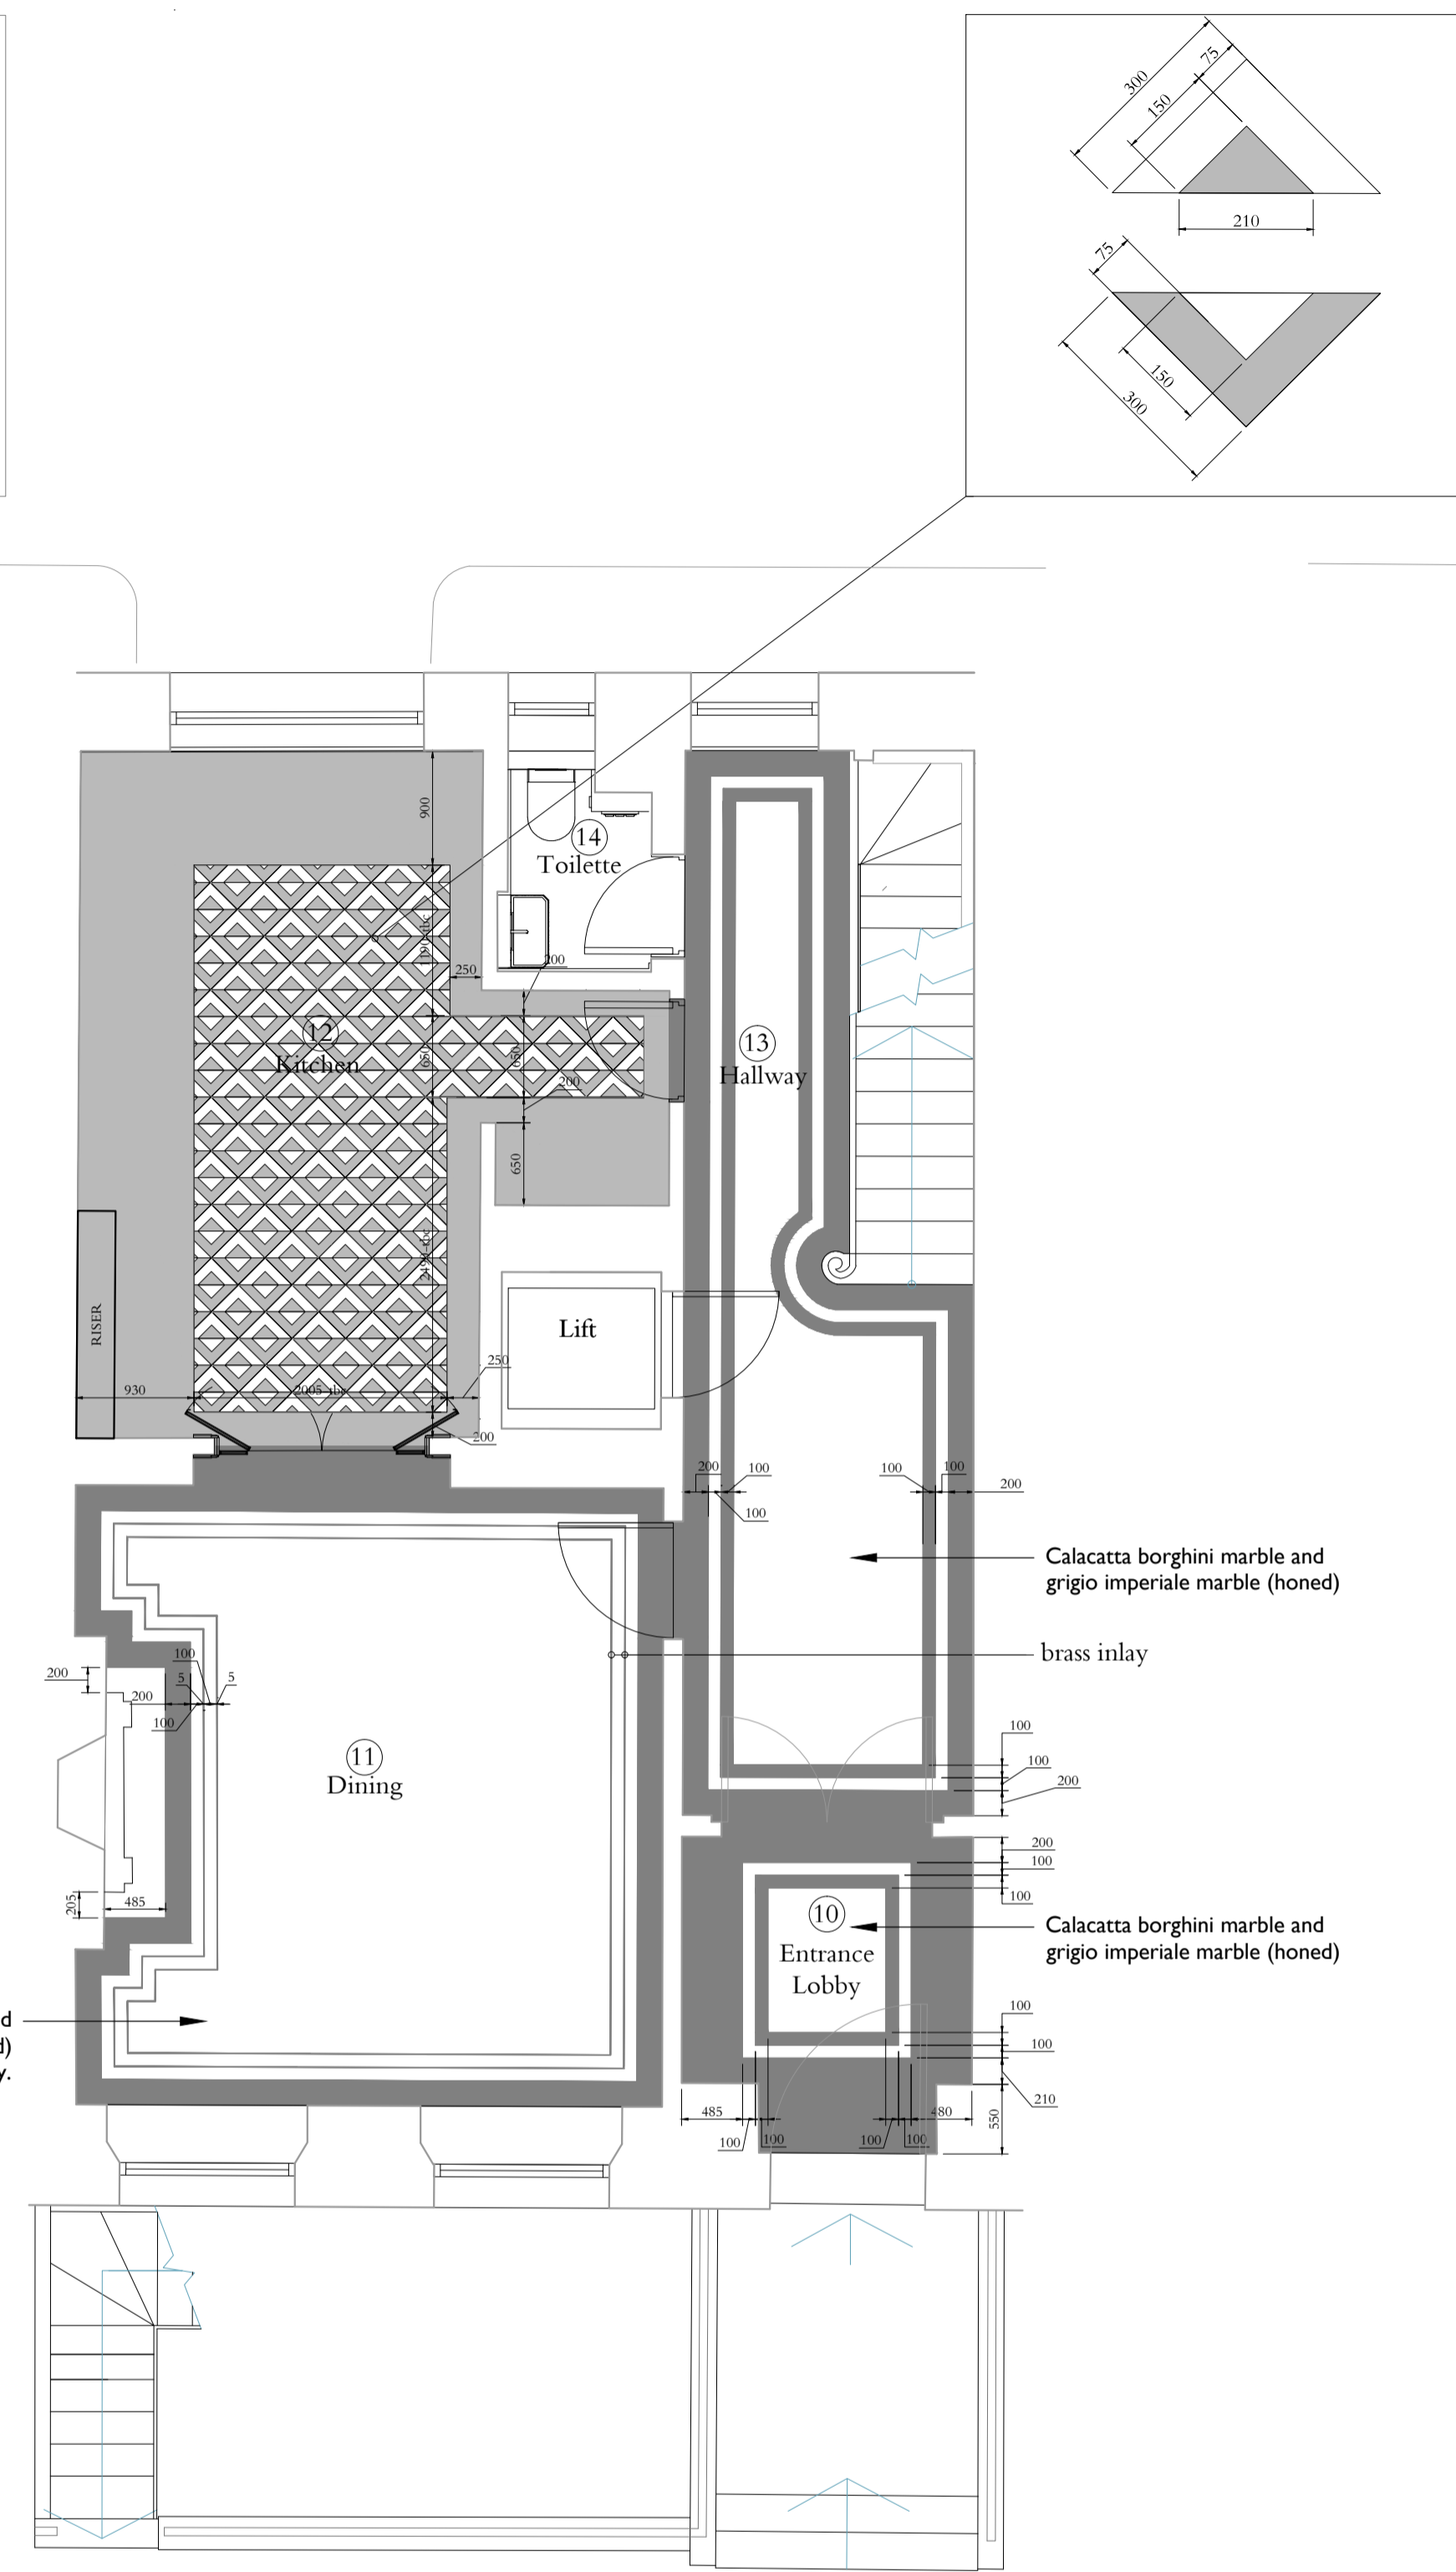




Ground Floor Plan

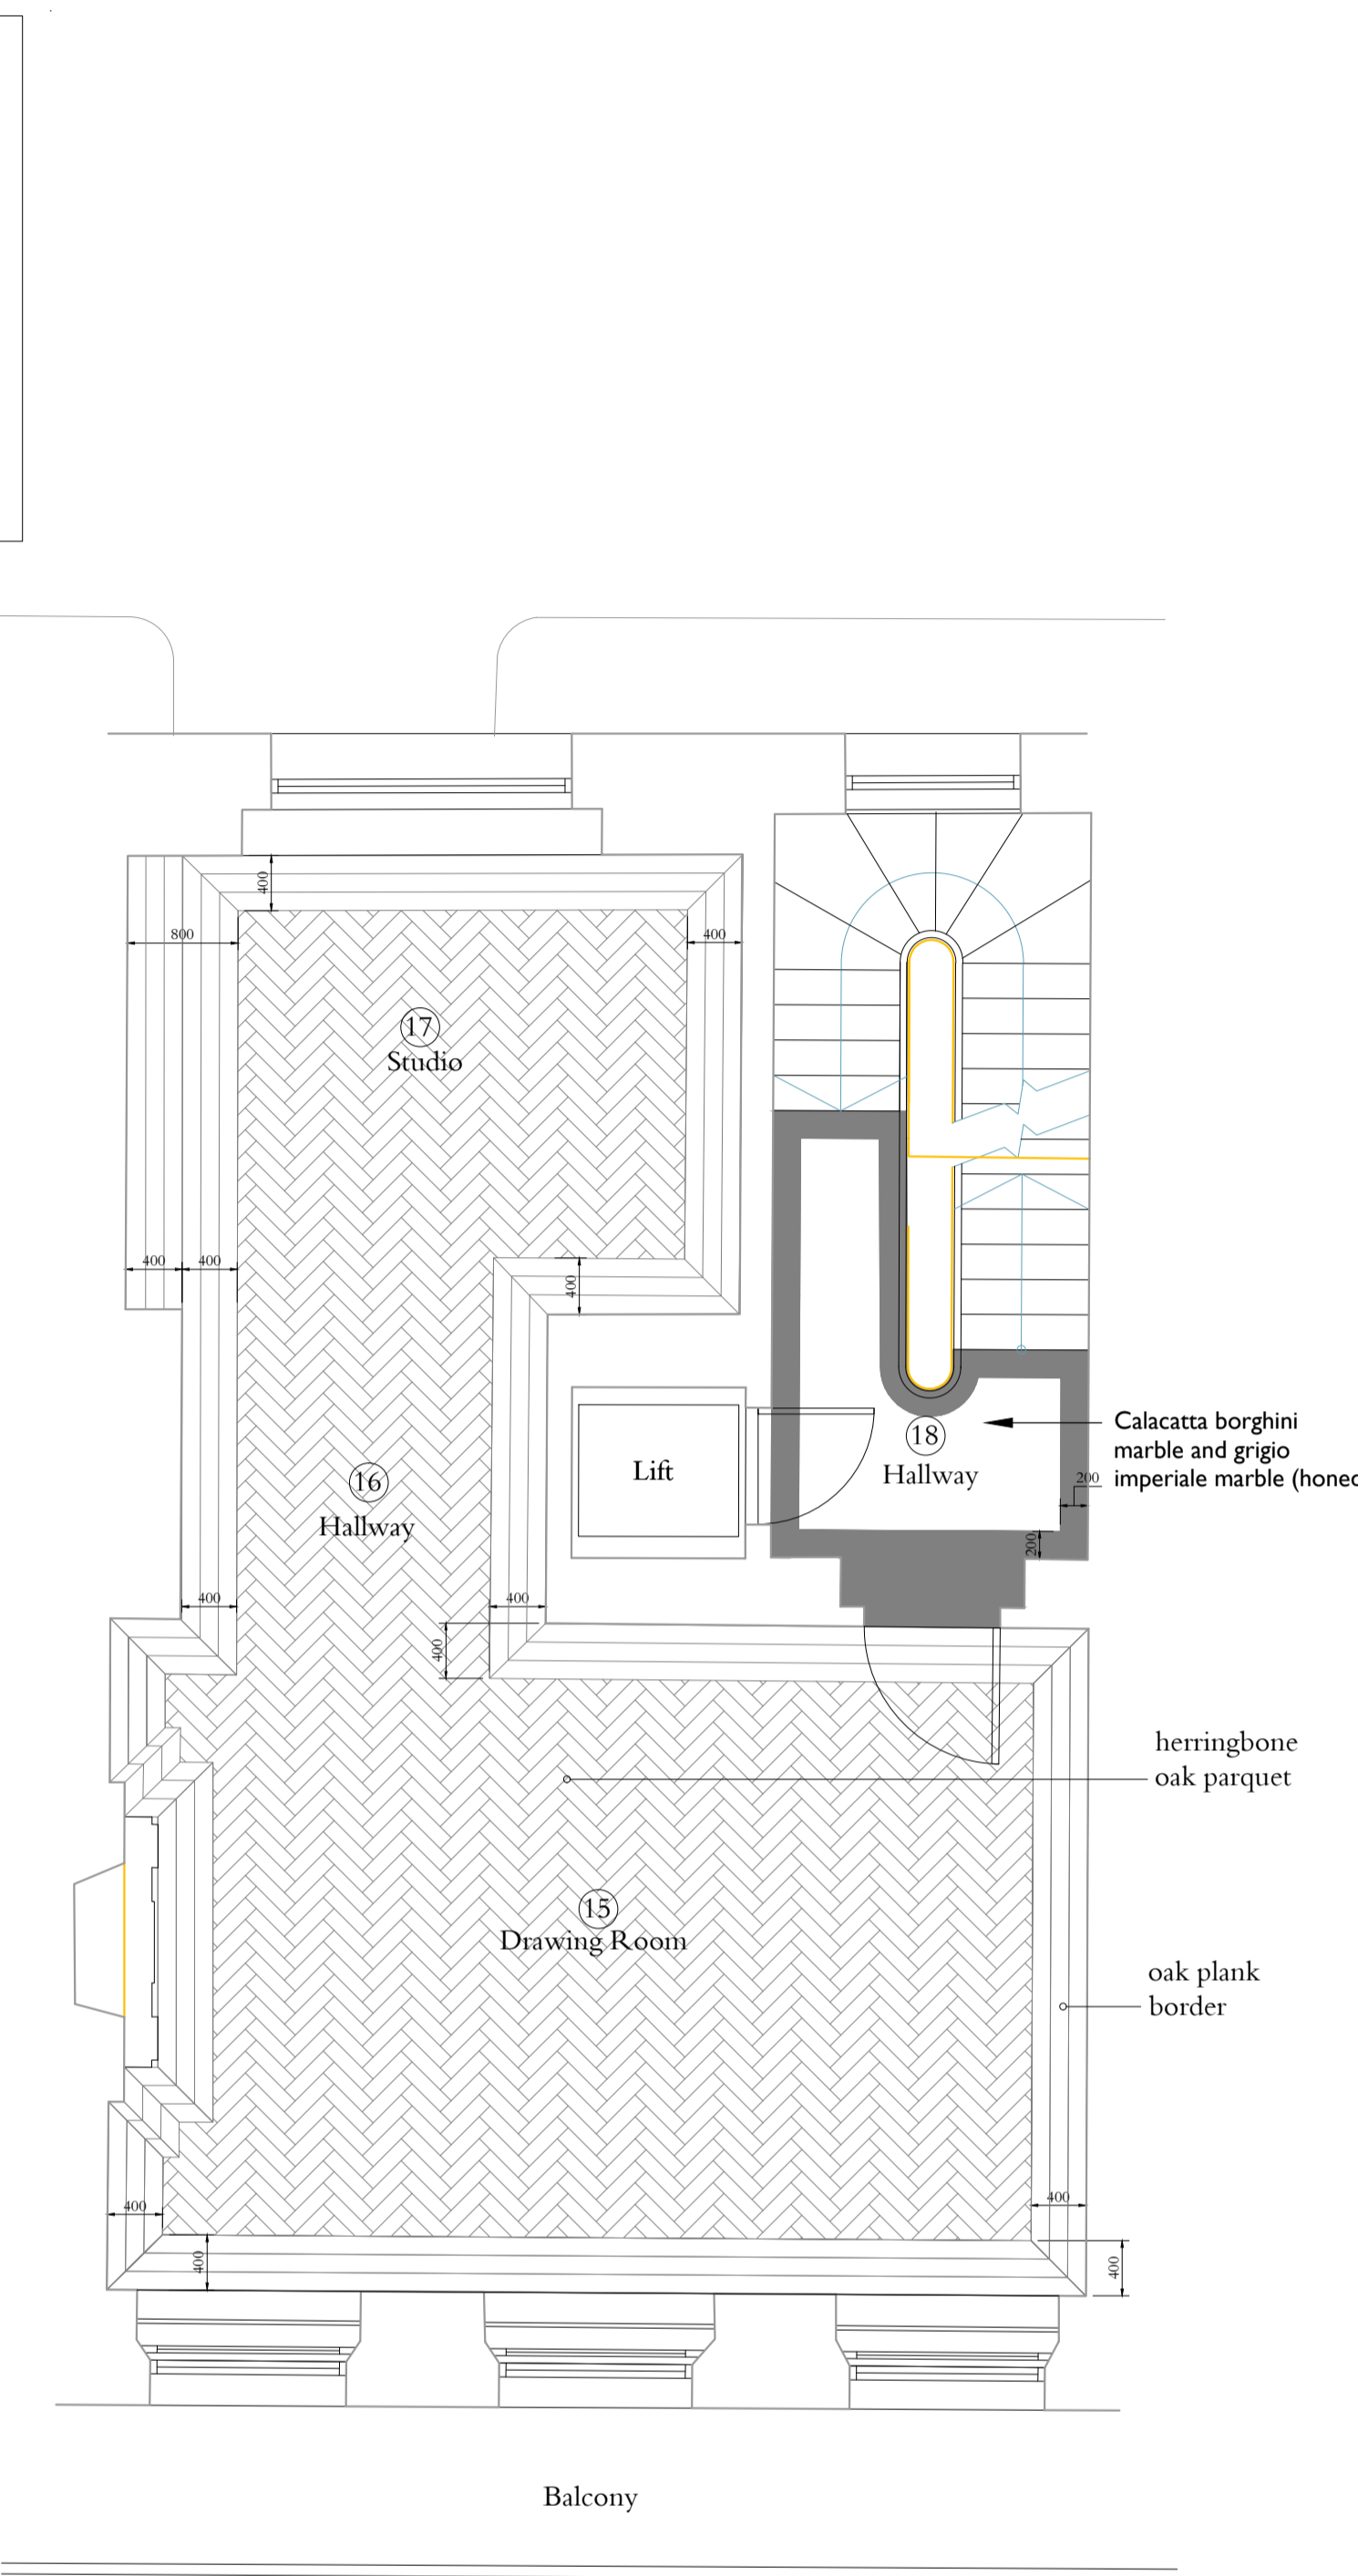

First Floor Plan

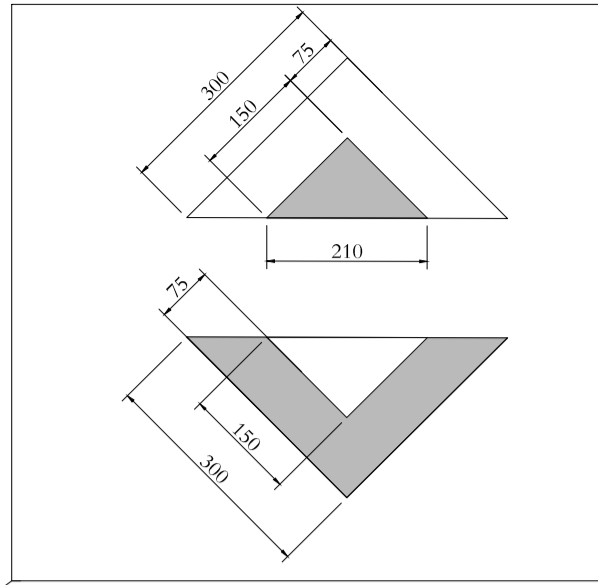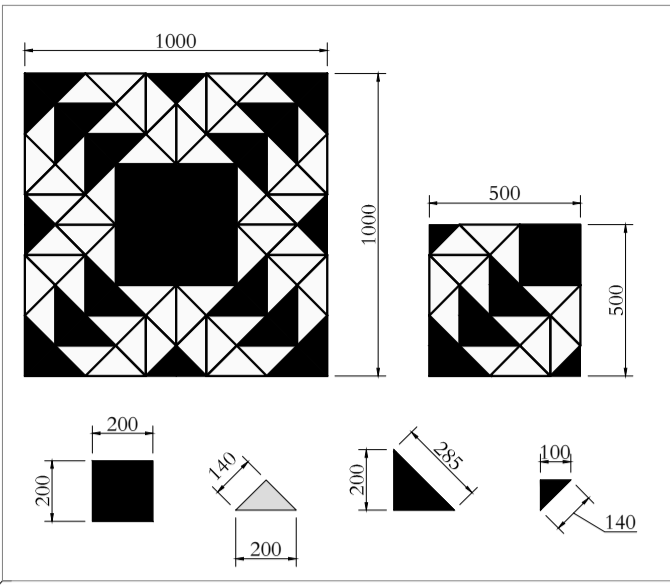


Notes:
 Drawings are based on survey data and may not accurately represent what is physically present.
 Do not scale from this drawing. All dimensions are to be verified on site before proceeding with the work.
 All dimensions are in millimeters unless noted otherwise.
 Purcell shall be notified in writing of any discrepancies.

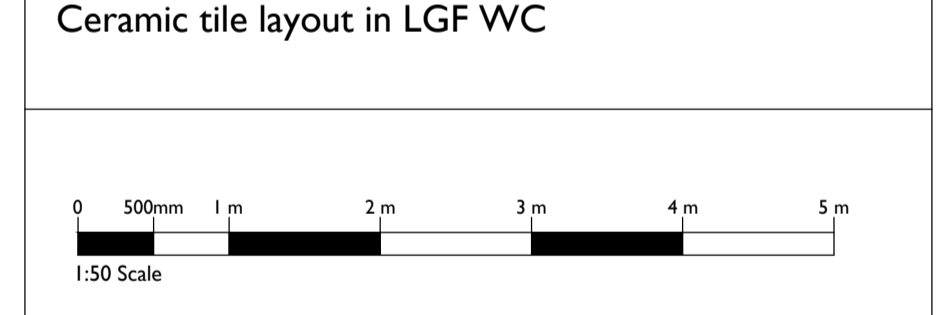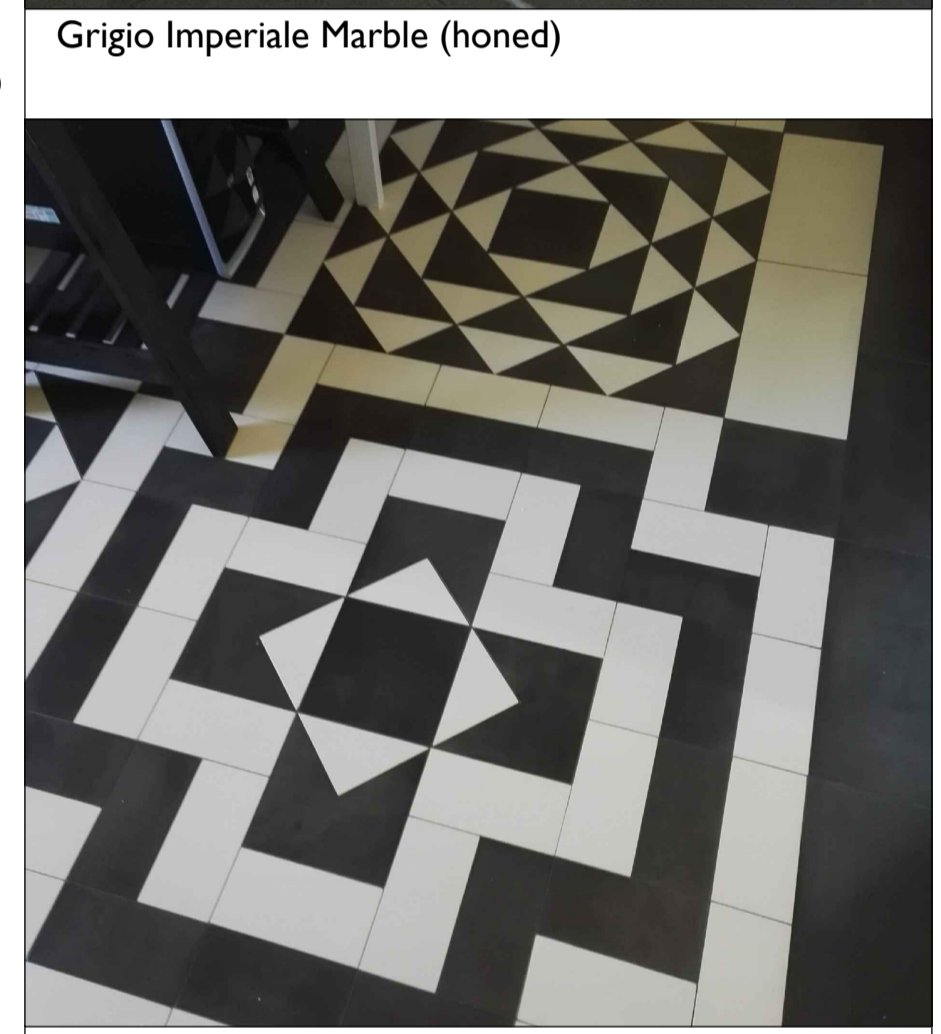 

ISSUE	DATE	DRAWN	CHECKED	DESCRIPTION
CLIENT		Grosvenor Propco Limited		
PROJECT		28 Chester Terrace		
DRAWING TITLE		Proposed Floor Finishes LGF, GF and 1F Plans		
SIZE & SCALE		AIL	1:50	
DRAWING STATUS	ISSUED FOR PLANNING			

JOB NUMBER 236868
DRAWING NO. 245
REVISION -

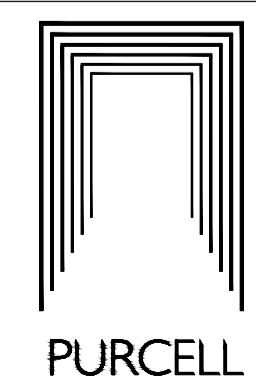

PURCELL