

Notes:
 Drawings are based on survey data and may not accurately represent what is physically present.
 Do not scale from this drawing. All dimensions are to be verified on site before proceeding with the work.
 All dimensions are in millimeters unless noted otherwise.
 Purcell shall be notified in writing of any discrepancies.



Carrara Marble



Calacatta Marble (honed)




Fior di Bosco Marble



Grigio Imperiale Marble (honed)




Portoro Marble

 


ISSUE	DATE	DRAWN	CHECKED	DESCRIPTION
First Issue	05 Oct 2016	DC	DC	
CLIENT	Grosvenor Propco Limited			
PROJECT	28 Chester Terrace			
DRAWING TITLE	Proposed Floor Finishes 2F and 3F Plans			
SIZE & SCALE	A1L	1:50		
DRAWING STATUS	ISSUED FOR PLANNING			

JOB NUMBER 236868
DRAWING NO. 246
REVISION -

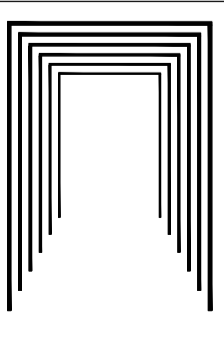

PURCELL

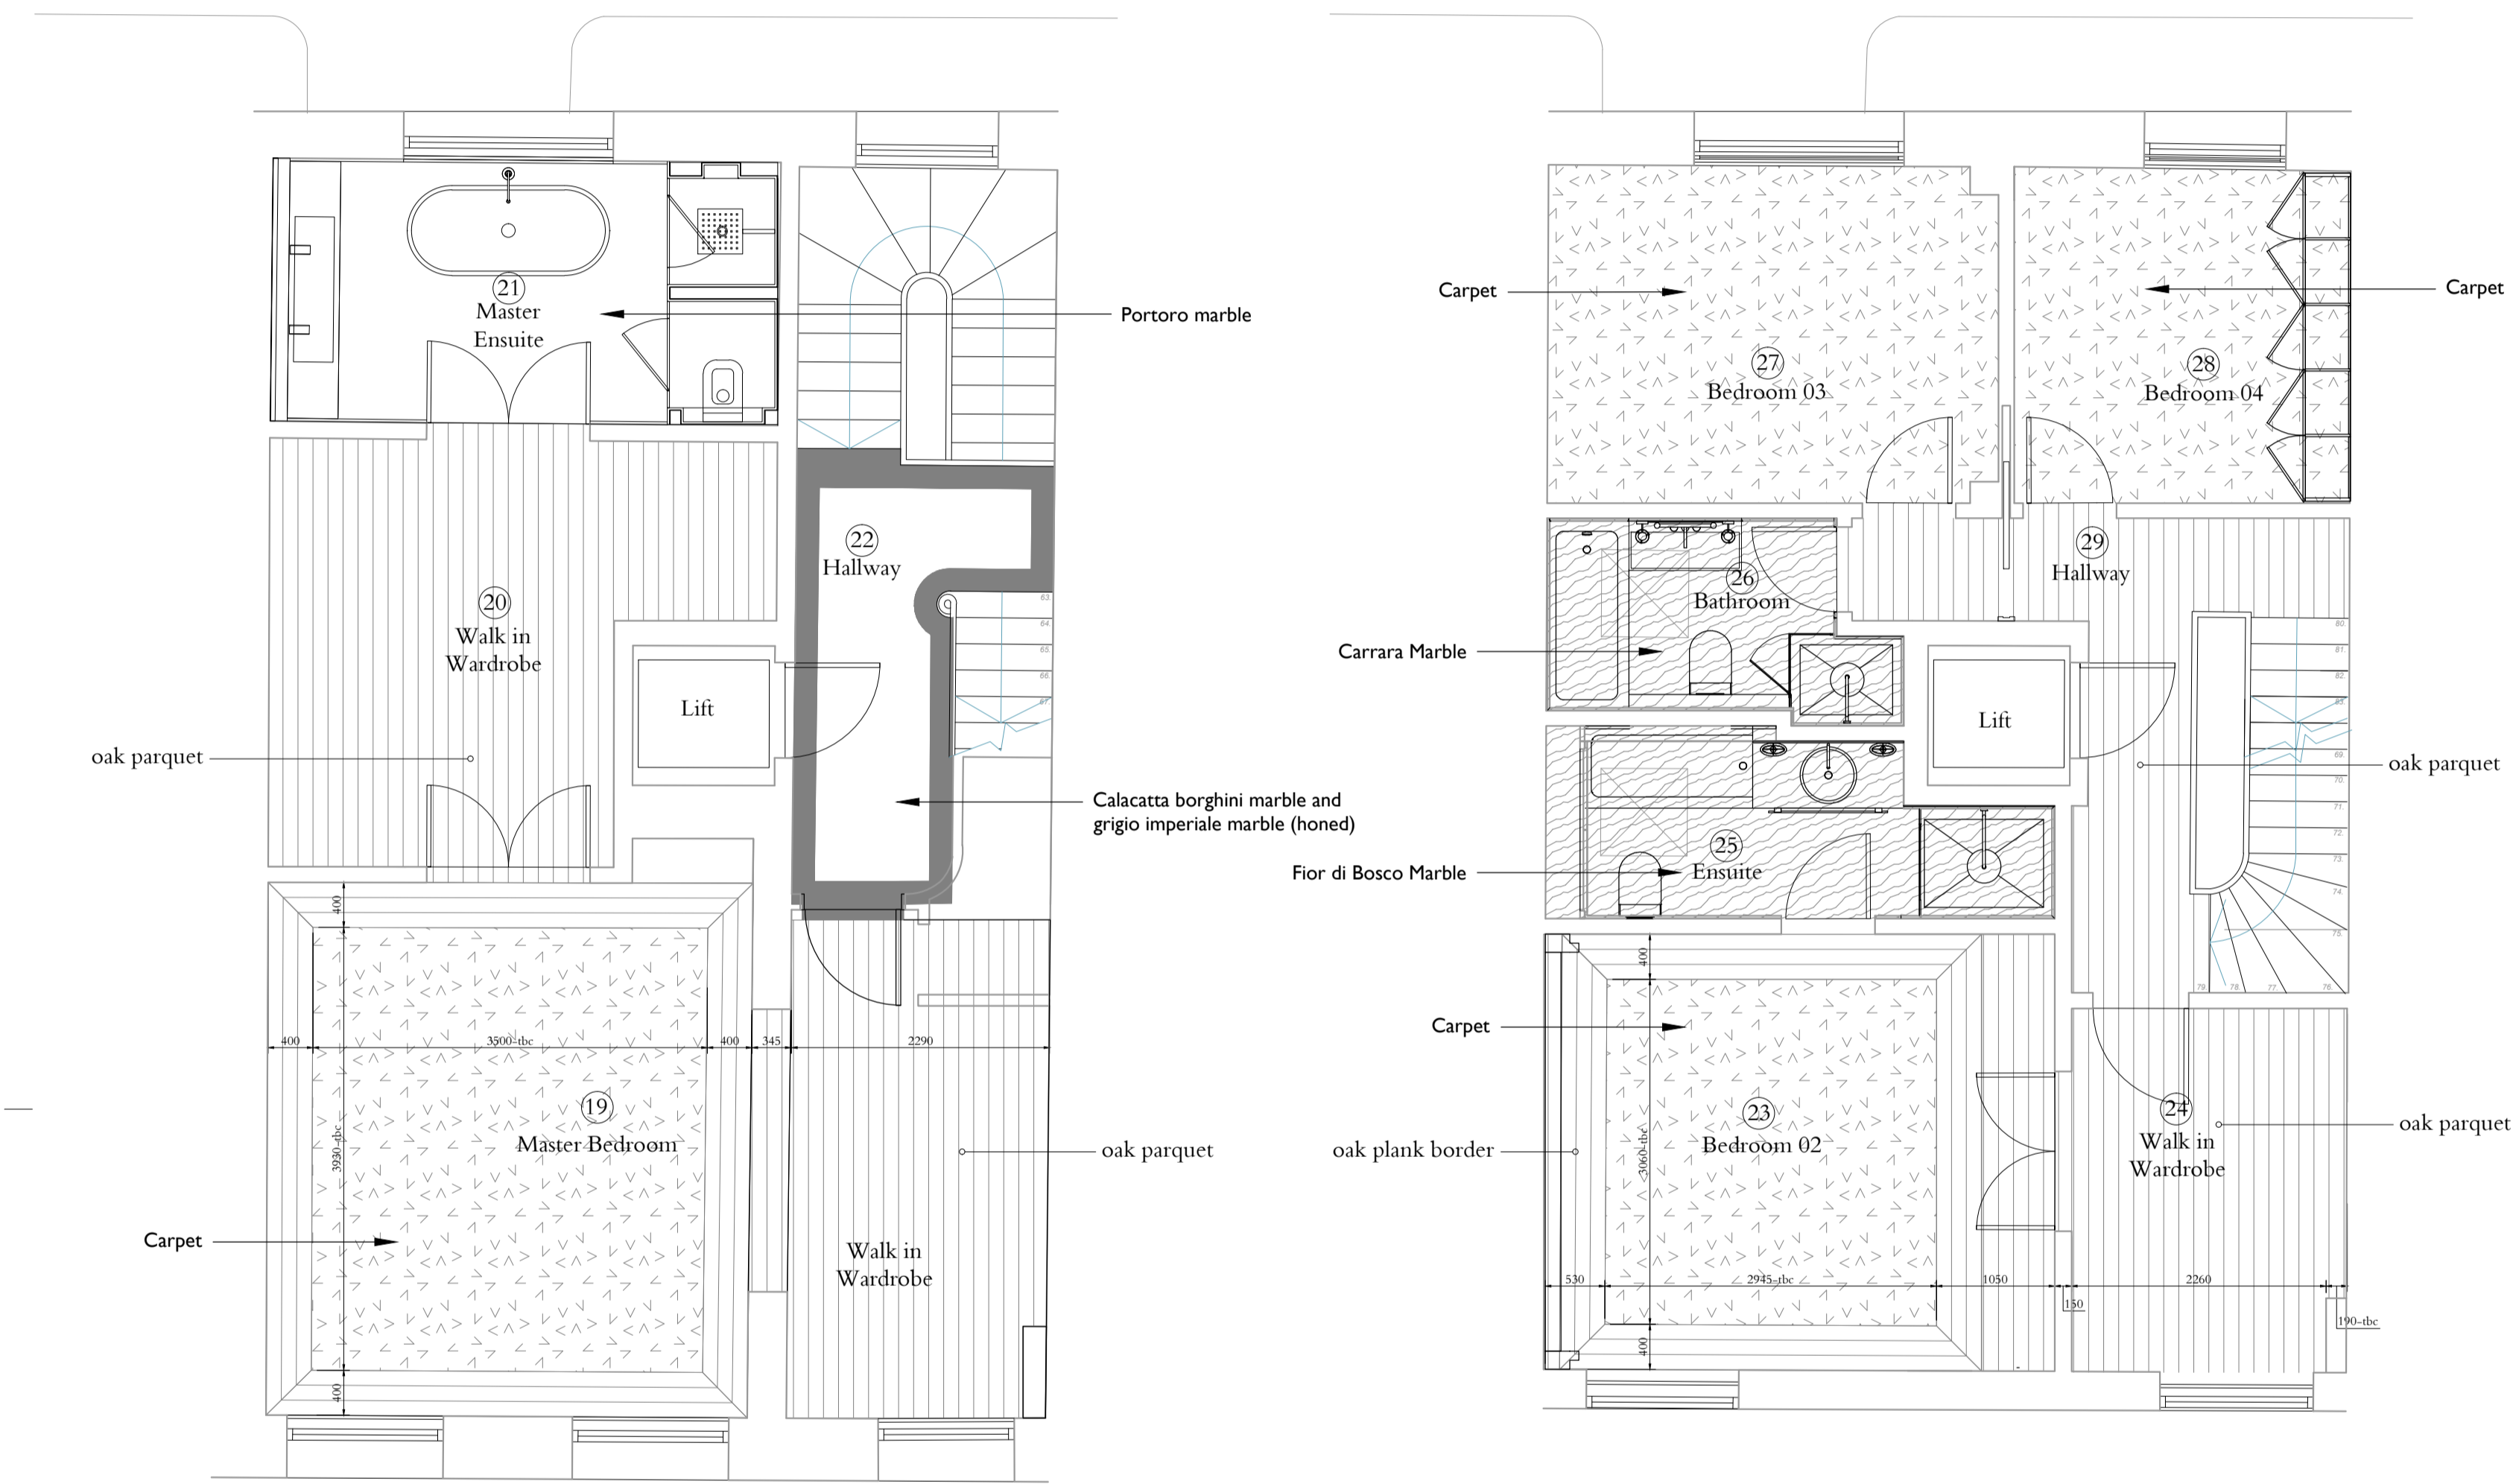

Second Floor Plan

Third Floor Plan