




© CANNOT BE REPRODUCED OR COPIED IN ANY FORM OR BY ANY OTHER MEANS WITHOUT THE WRITTEN PERMISSION OF CT CREATIVE LIMITED. ANY REUSE OR MODIFICATION OF THIS DOCUMENT FOR ANY PURPOSE WITHOUT THE WRITTEN PERMISSION OF CT CREATIVE LIMITED IS STRICTLY PROHIBITED.

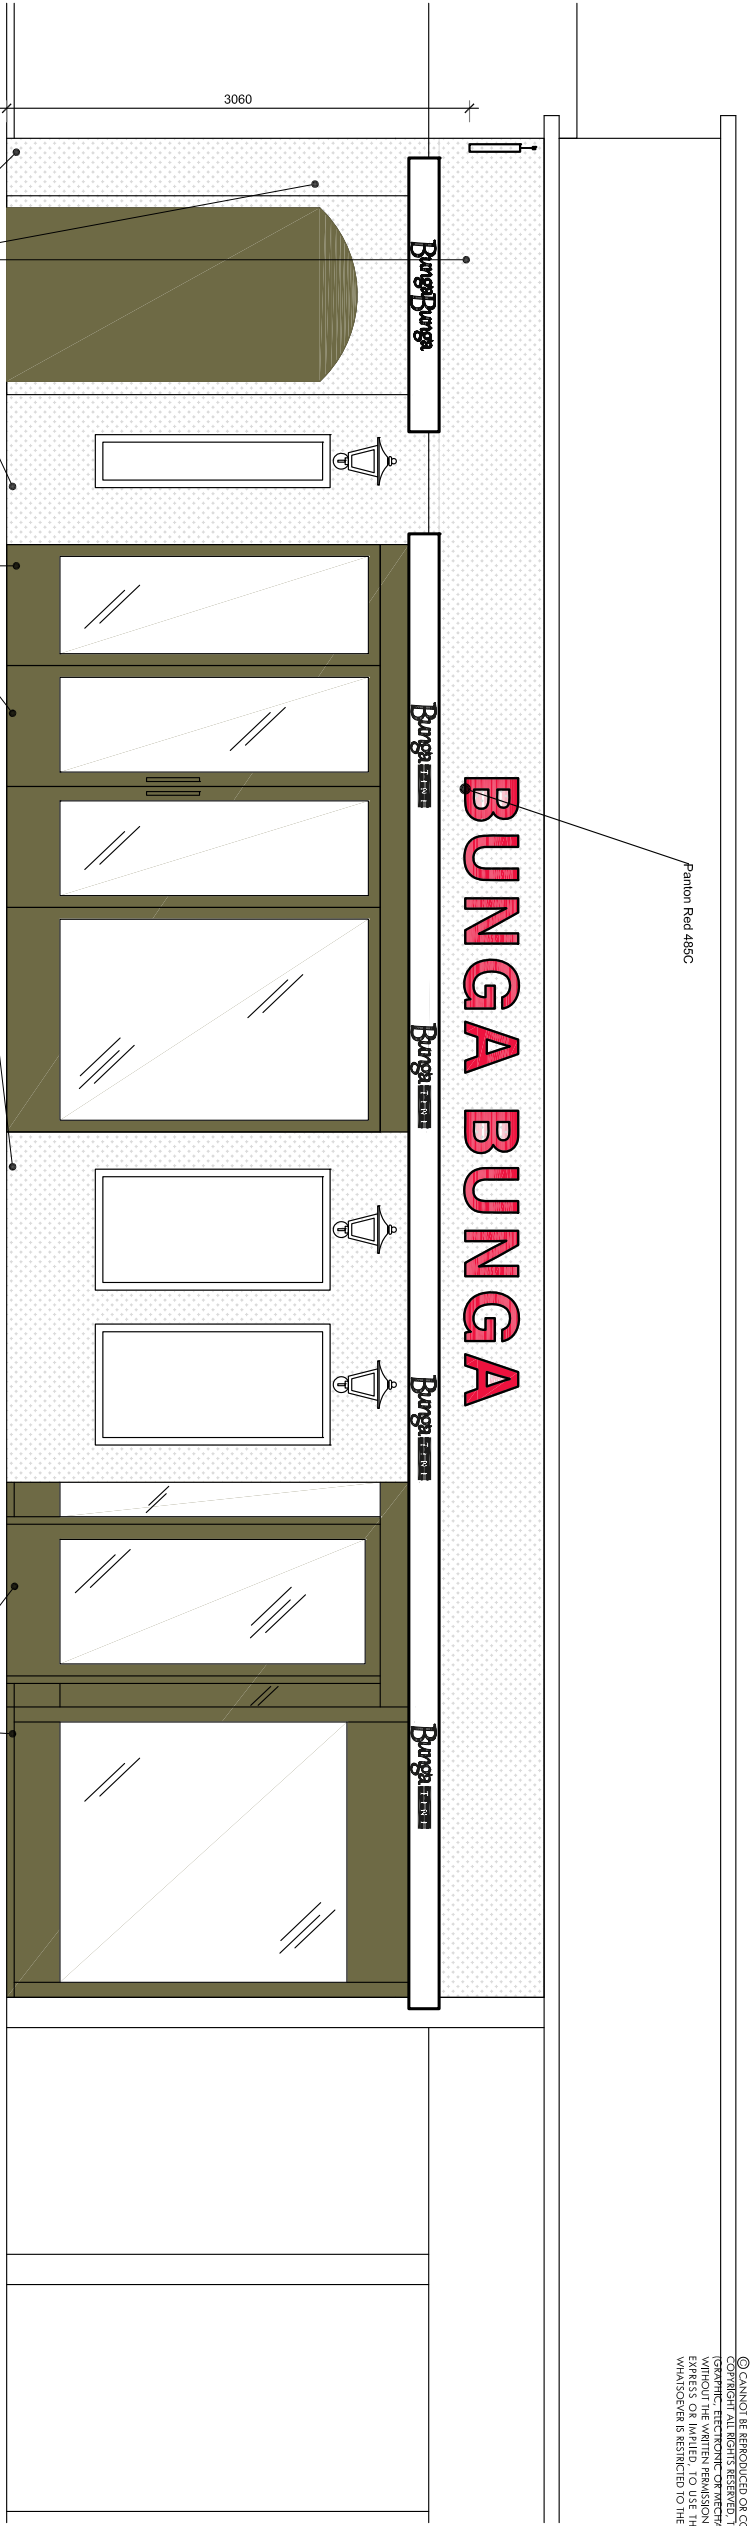


PROPOSED EXTERIOR ELEVATION
1:50

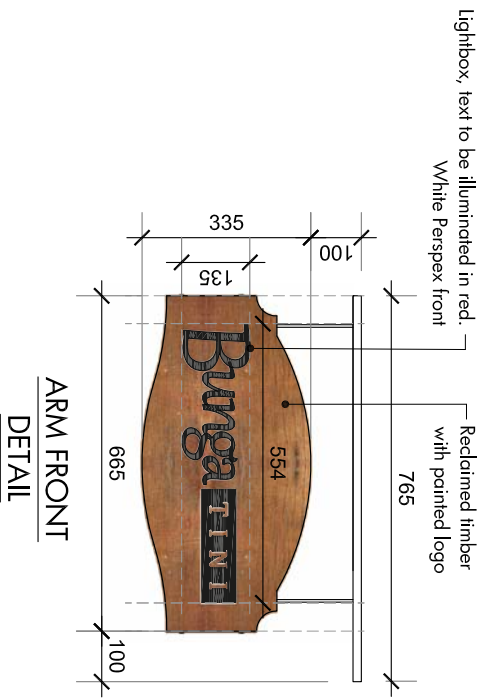


ARM FRONT DETAIL
1:15

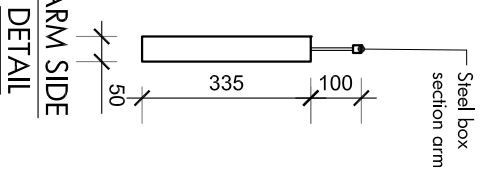


ARM SIDE DETAIL
1:15

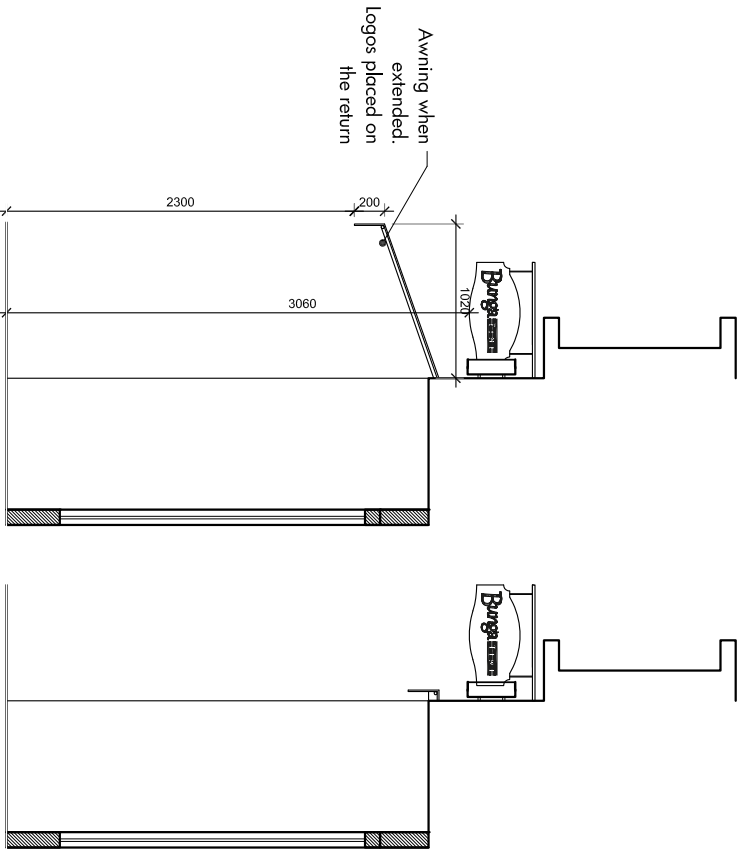

PROPOSED SECTION
1:50

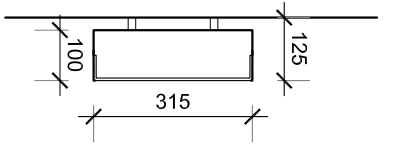

SIGN SECTION DETAIL
1:15

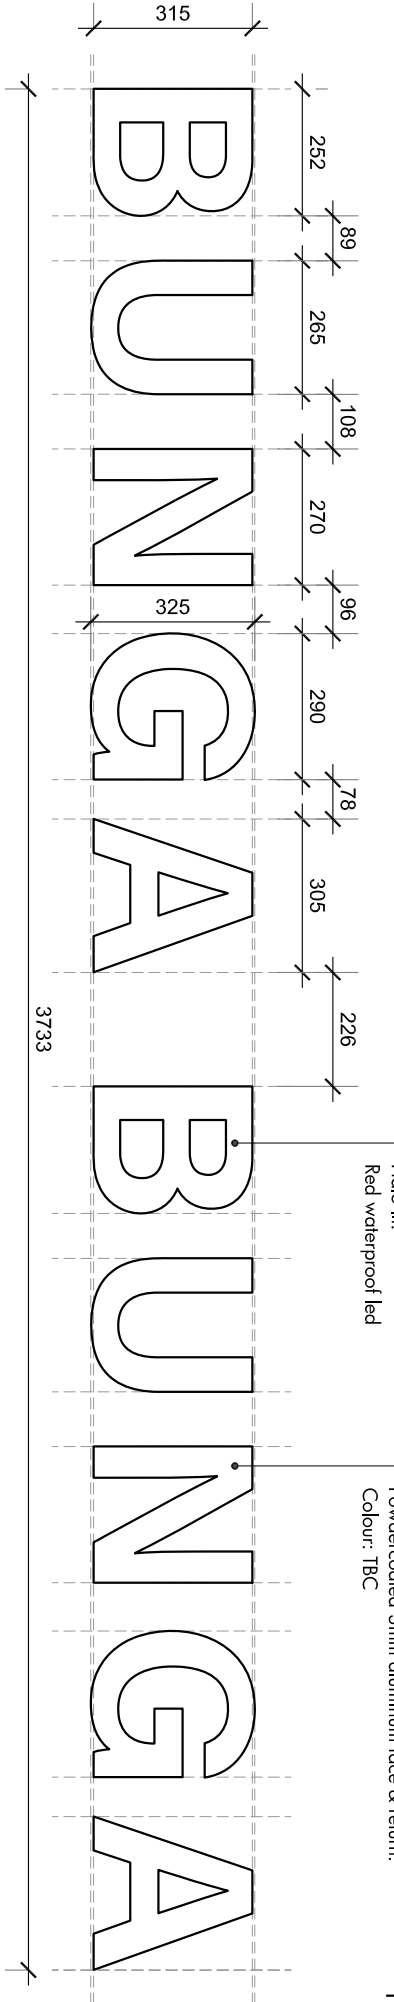

SIGN FRONT DETAIL
1:15

| |
|---------------------------------|
| DATE: 04.10.16 |
| SCALE: AS STATED @ A3 |
| DRAWN BY: VT |
| 11 L |

| REV. | DESCRIPTION | DATE |
|-------|-------------------|---------------------------|
| A - F | FOR CLIENT REVIEW | From 27.07.16 to 13.09.16 |
| G | FOR CLIENT REVIEW | 14.09.16 |
| H | FOR CLIENT REVIEW | 16.09.16 |
| I | FOR CLIENT REVIEW | 20.09.16 |
| J | FOR CLIENT REVIEW | 27.09.16 |
| K | FOR CLIENT REVIEW | 04.10.16 |
| L | FOR CLIENT REVIEW | 05.10.16 |

| | |
|--|-----------------------------------|
| TITLE: PROPOSED EXTERIOR ELEVATION - SIGNAGE | CLIENT: INCEPTION GROUP |
|--|-----------------------------------|

| |
|--|
| PROJECT: BUNGA BUNGA 2 167 DRURY LANE COVENT GARDEN LONDON, WC2B 5PG |
| CT CREATIVE LTD IMMERSIVE DESIGN & CREATIVE EXPERIENCES UNIT 8B QUEENS YARD WHITE POST LANE LONDON E9 5EN T 020 7241 0742 W WWW.CTCREATIVELTD.COM E INFO@CTCREATIVELTD.COM |

| |
|----------------------|
| BUNGA BUNGA 2 |
|----------------------|

