



third floor plan

roof plan

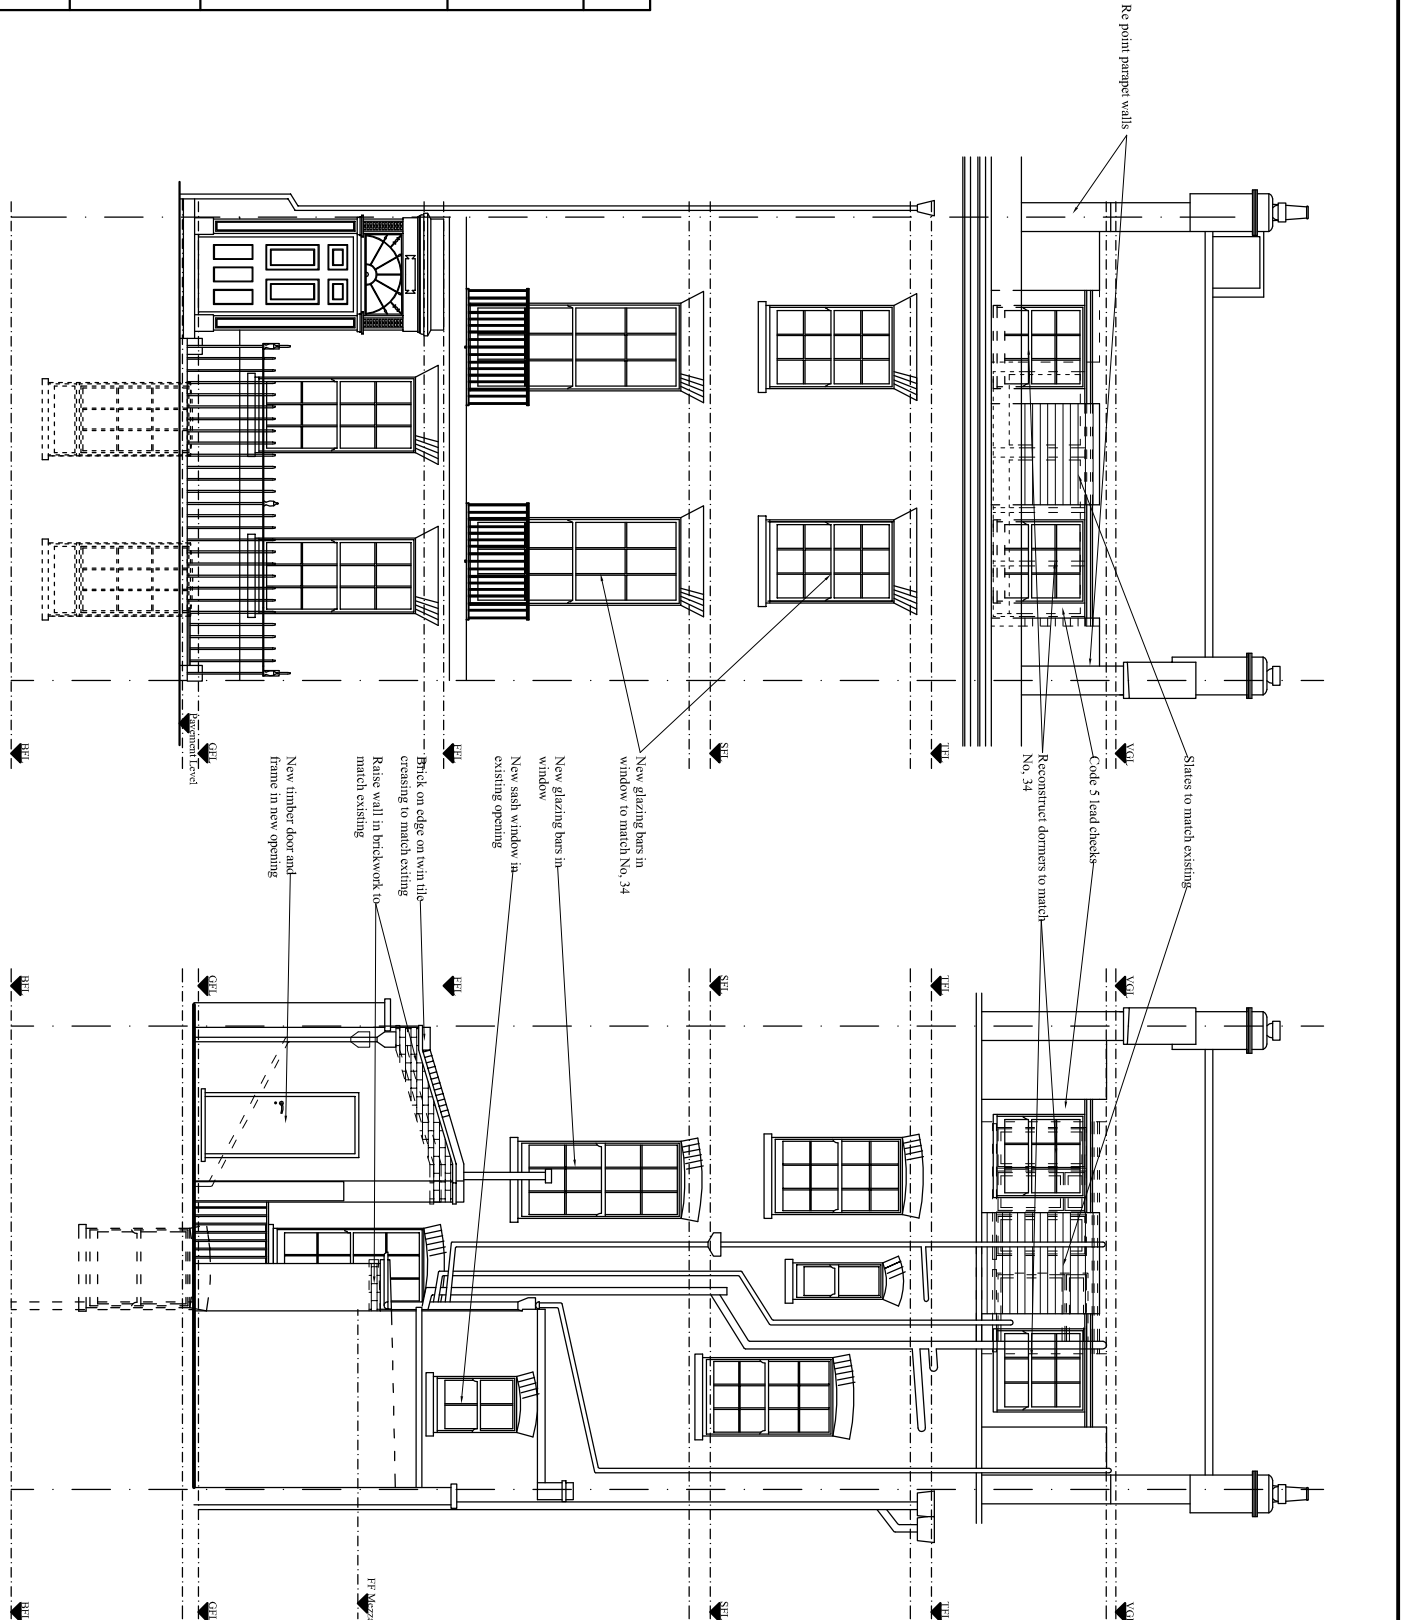

front elevation

rear elevation

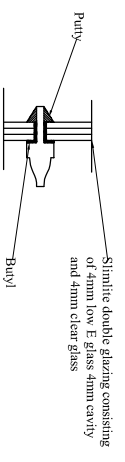

Glazing bar detail
scale 1:5 @ A3

Project
Proposed alterations to fenestration, construction of front and rear dormers, re-roofing, pointing, raising of ground floor roofs and internal alterations

Site
35 Doughty Street, London, WC1

Date
August 2016

Scale
1:100 @ A3

JOHN PERRIN & SONS Ltd
BUILDING SURVEYORS & DESIGNERS

885 Great Lane, Waltham Hill, London N21 7QP
Tel: 0208 344 0334 Fax: 0208 292 0995
© John Perrin & Sons Ltd 2016

All dimensions are to be checked on site.

Drawing number
2715/4A