



PROPOSED GROSS INTERNAL AREAS	
LOWER GROUND	36 sqm (387 sq ft)
GROUND	36 sqm (387 sq ft)
TOTAL	72 sqm (775 sq ft)

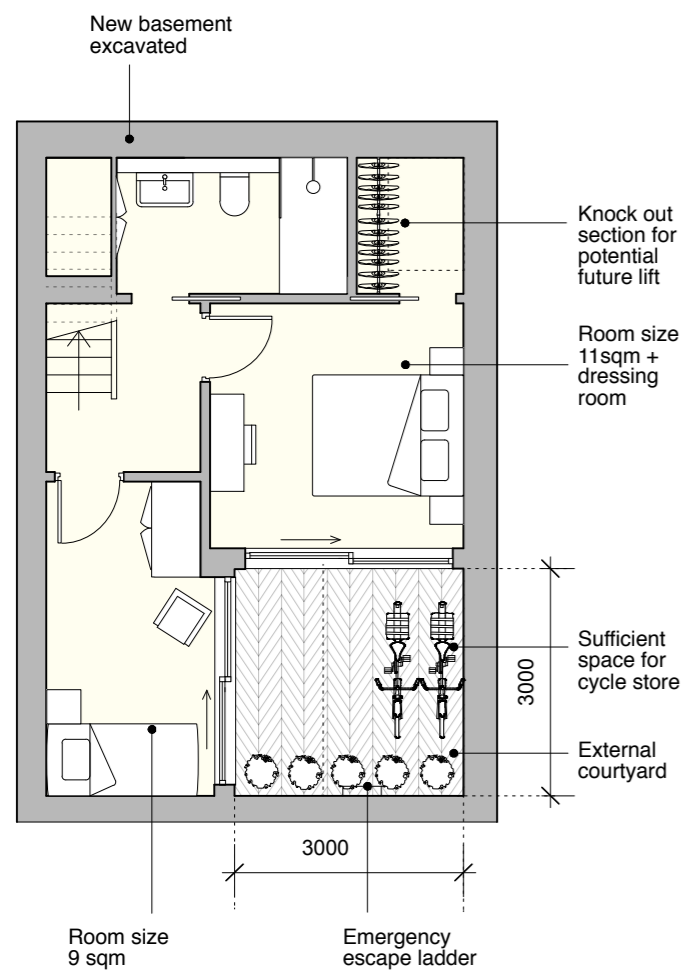

PROPOSED BASEMENT FLOOR PLAN

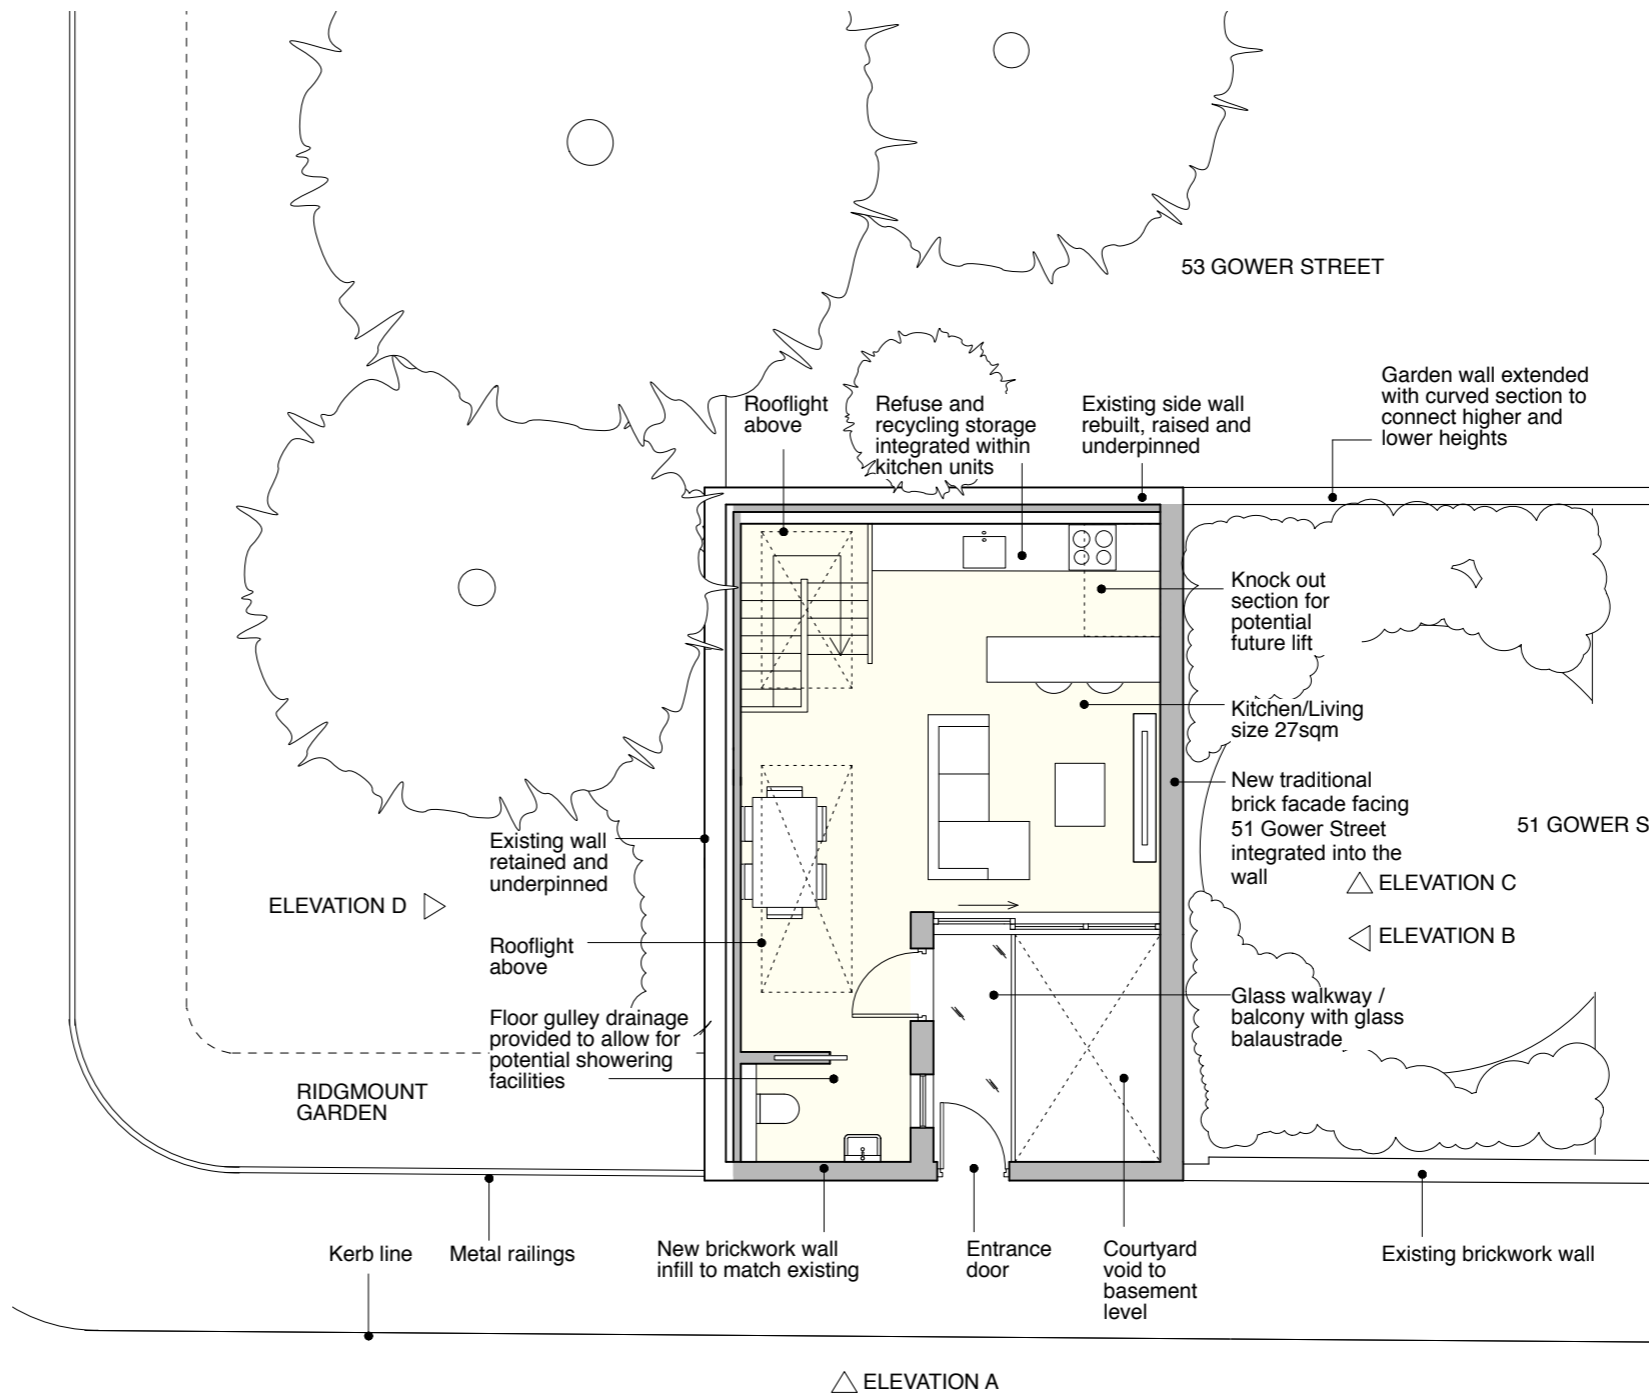

PROPOSED GROUND FLOOR PLAN

GENERAL NOTES:
DO NOT SCALE FROM THIS DRAWING.
ALL DIMENSIONS MUST BE CHECKED ON SITE AND ANY DISCREPANCIES VERIFIED WITH THE ARCHITECT.

CLIENT
THE BEDFORD ESTATES

JOB TITLE
**GARAGE SITE
51 GOWER STREET
LONDON WC1**

DRAWING TITLE
**PROPOSED
PLANS 1 OF 2**

SCALE
1:100@A3


DATE
11.15

FT ARCHITECTS LTD

Hamilton House
Mabledon Place
Bloomsbury
WC1H 9BB
020 7953 0388
www.ftarchitects.co.uk

DRAWING No. **231_14_01** REVISION



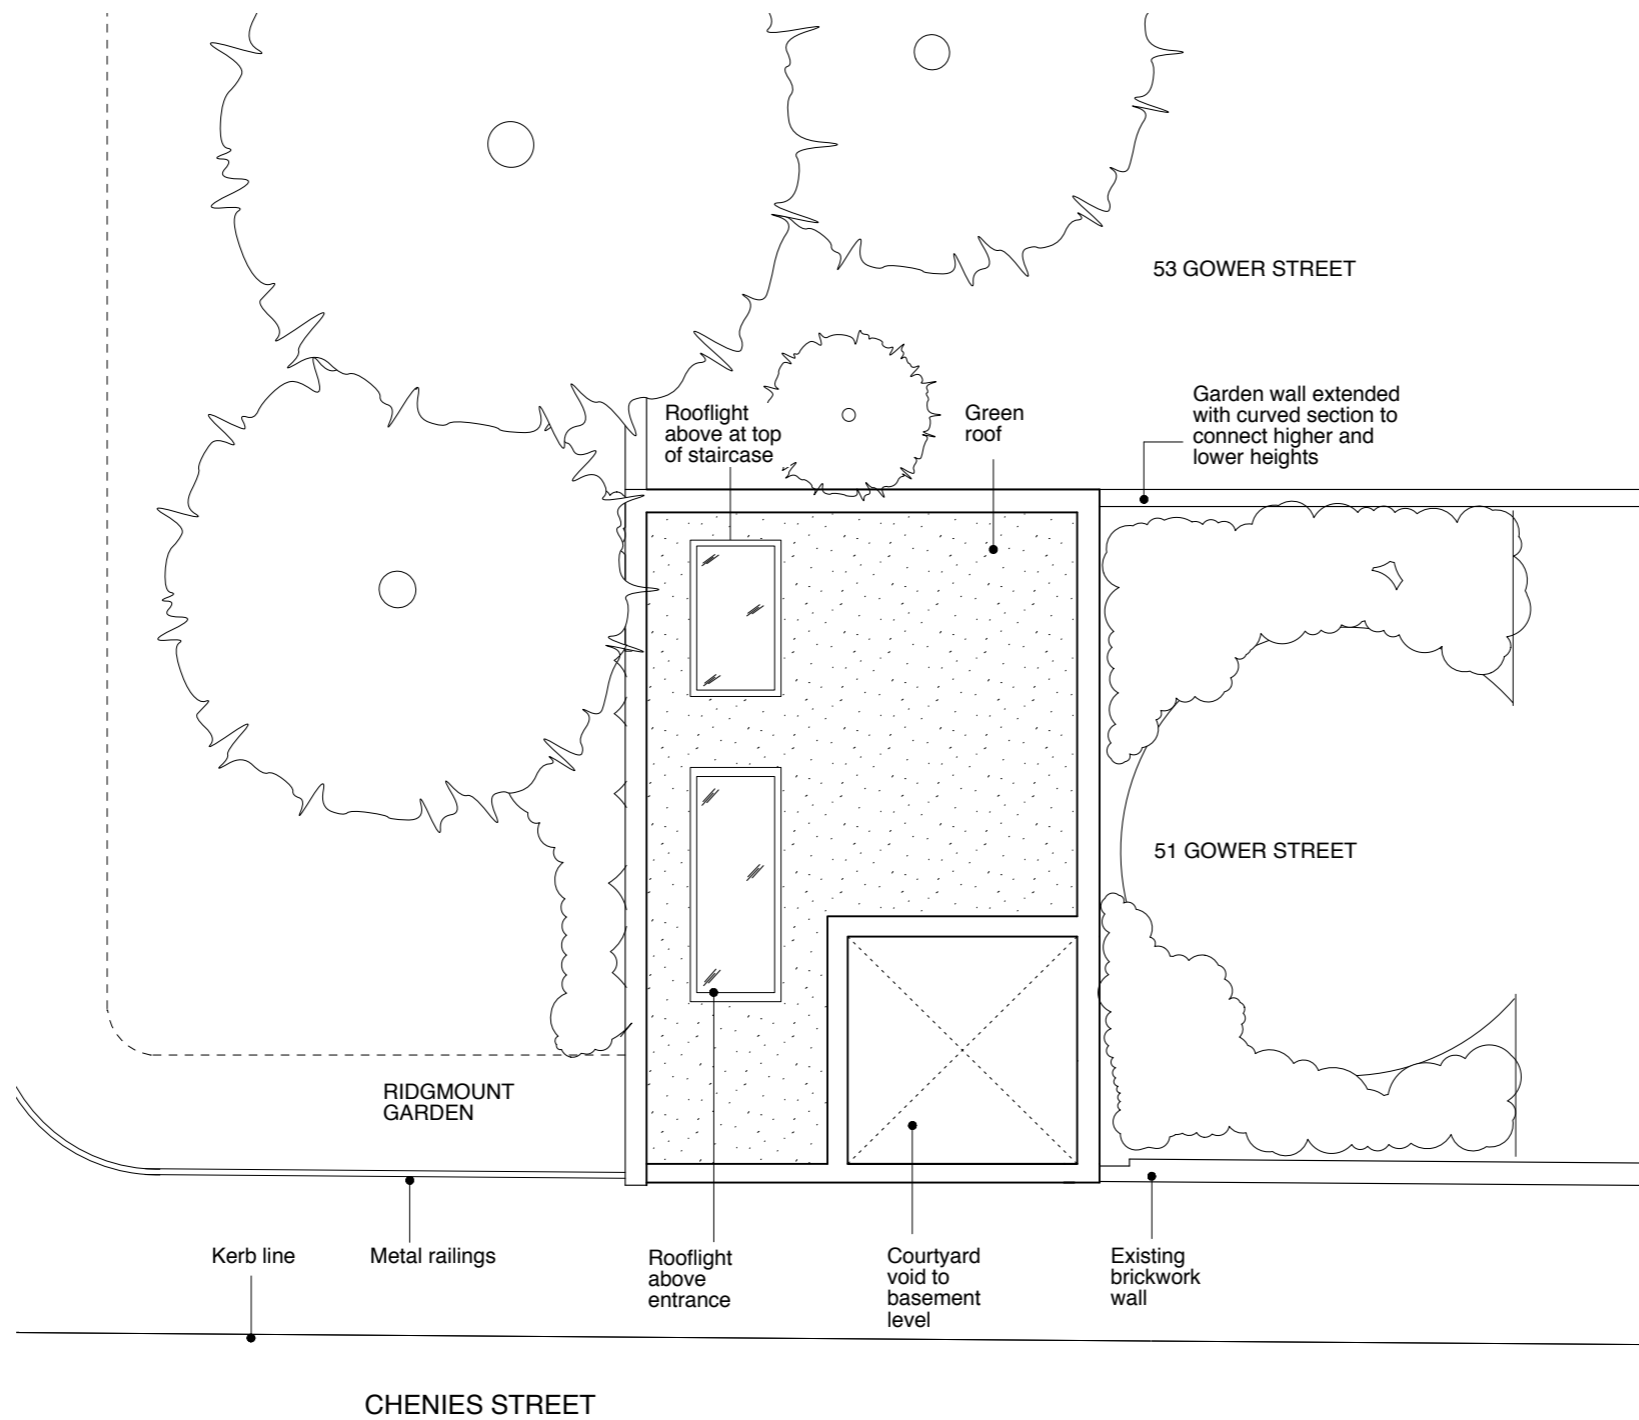

PROPOSED ROOF PLAN

GENERAL NOTES:

DO NOT SCALE FROM THIS DRAWING.

ALL DIMENSIONS MUST BE CHECKED ON SITE AND ANY DISCREPANCIES VERIFIED WITH THE ARCHITECT.

CLIENT

THE BEDFORD ESTATES

JOB TITLE

**GARAGE SITE
51 GOWER STREET
LONDON WC1**

DRAWING TITLE

**PROPOSED PLANS
2 OF 2**

SCALE

1:100@A3

DATE

11.15

FT ARCHITECTS LTD

Hamilton House
Mabledon Place
Bloomsbury
WC1H 9BB

020 7953 0388


www.ftarchitects.co.uk

DRAWING No.


231_14_02

REVISION



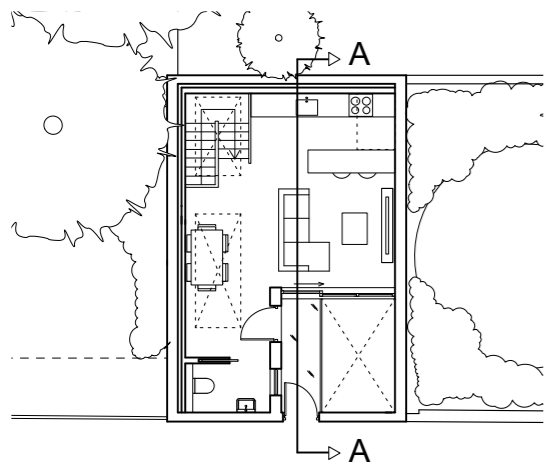

PROPOSED KEY

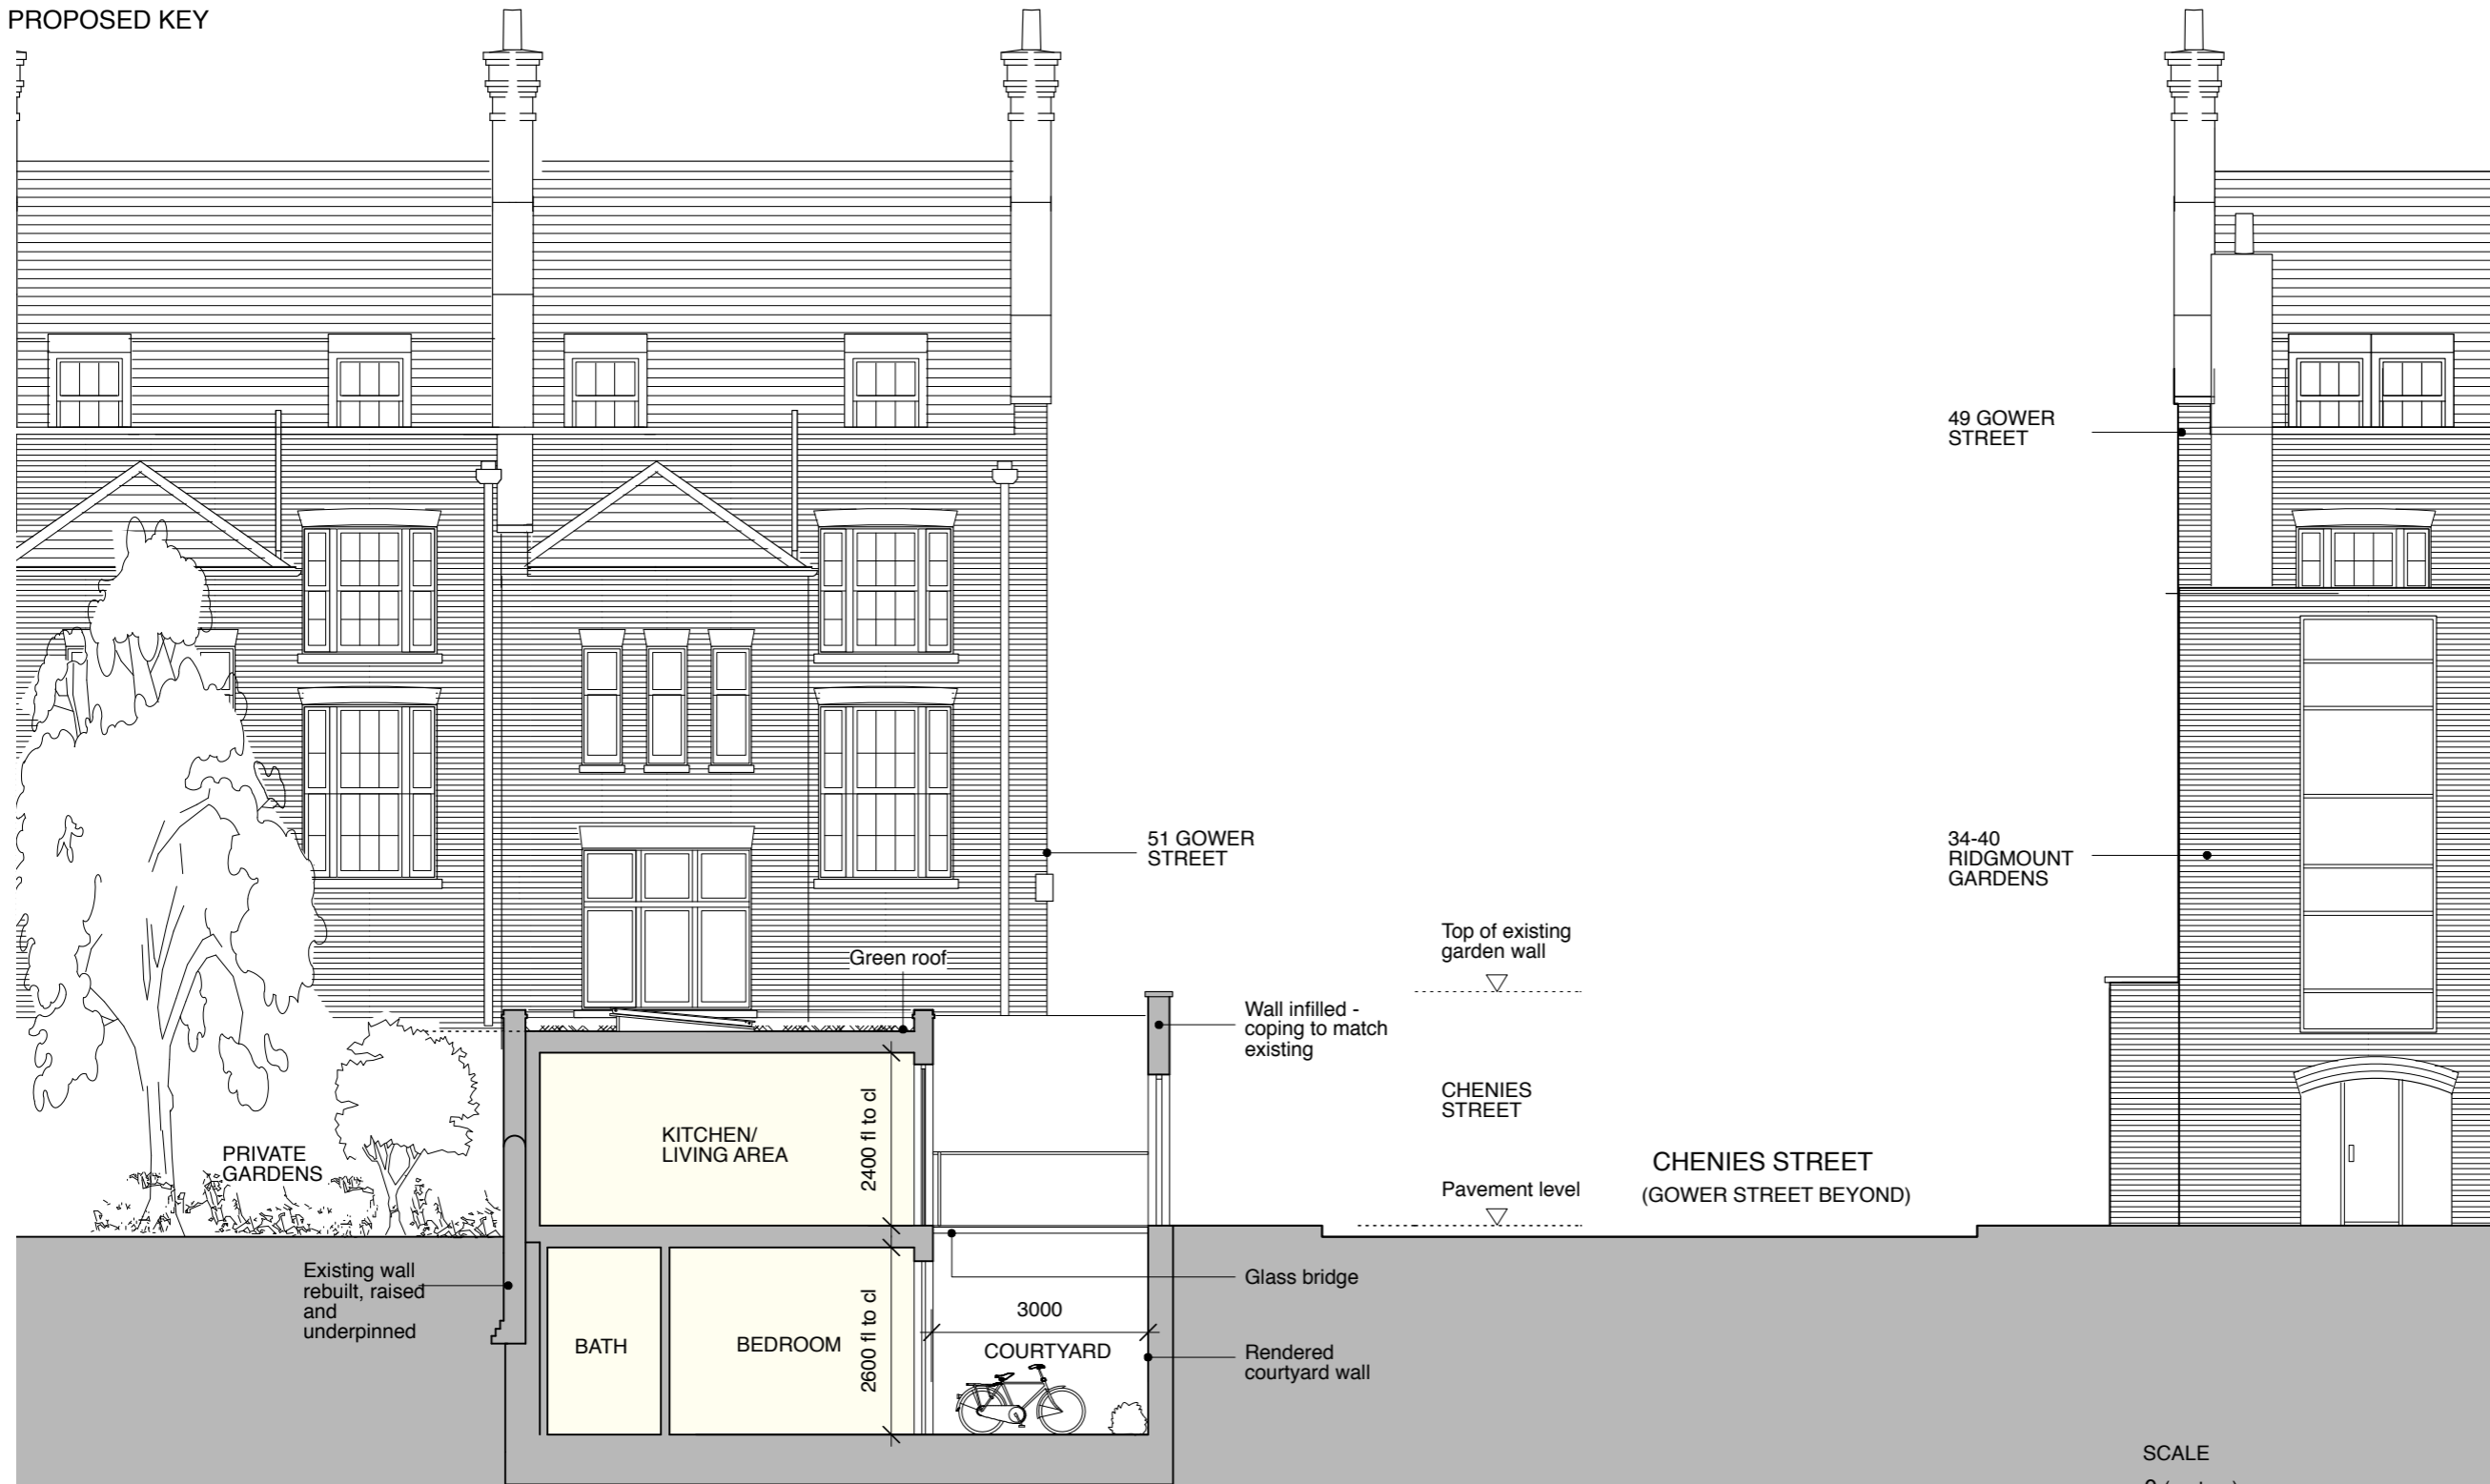

PROPOSED SECTION AA



GENERAL NOTES:
DO NOT SCALE FROM THIS DRAWING.
ALL DIMENSIONS MUST BE CHECKED ON SITE AND ANY DISCREPANCIES VERIFIED WITH THE ARCHITECT.

CLIENT
THE BEDFORD ESTATES

JOB TITLE
**GARAGE SITE
51 GOWER STREET
LONDON WC1**

DRAWING TITLE
**PROPOSED SECTION
AA**

SCALE
1:100@A3


DATE
11.15

FT ARCHITECTS LTD


Hamilton House
Mabledon Place
Bloomsbury
WC1H 9BB
020 7953 0388
www.ftarchitects.co.uk

DRAWING No. **231_14_03**


REVISION

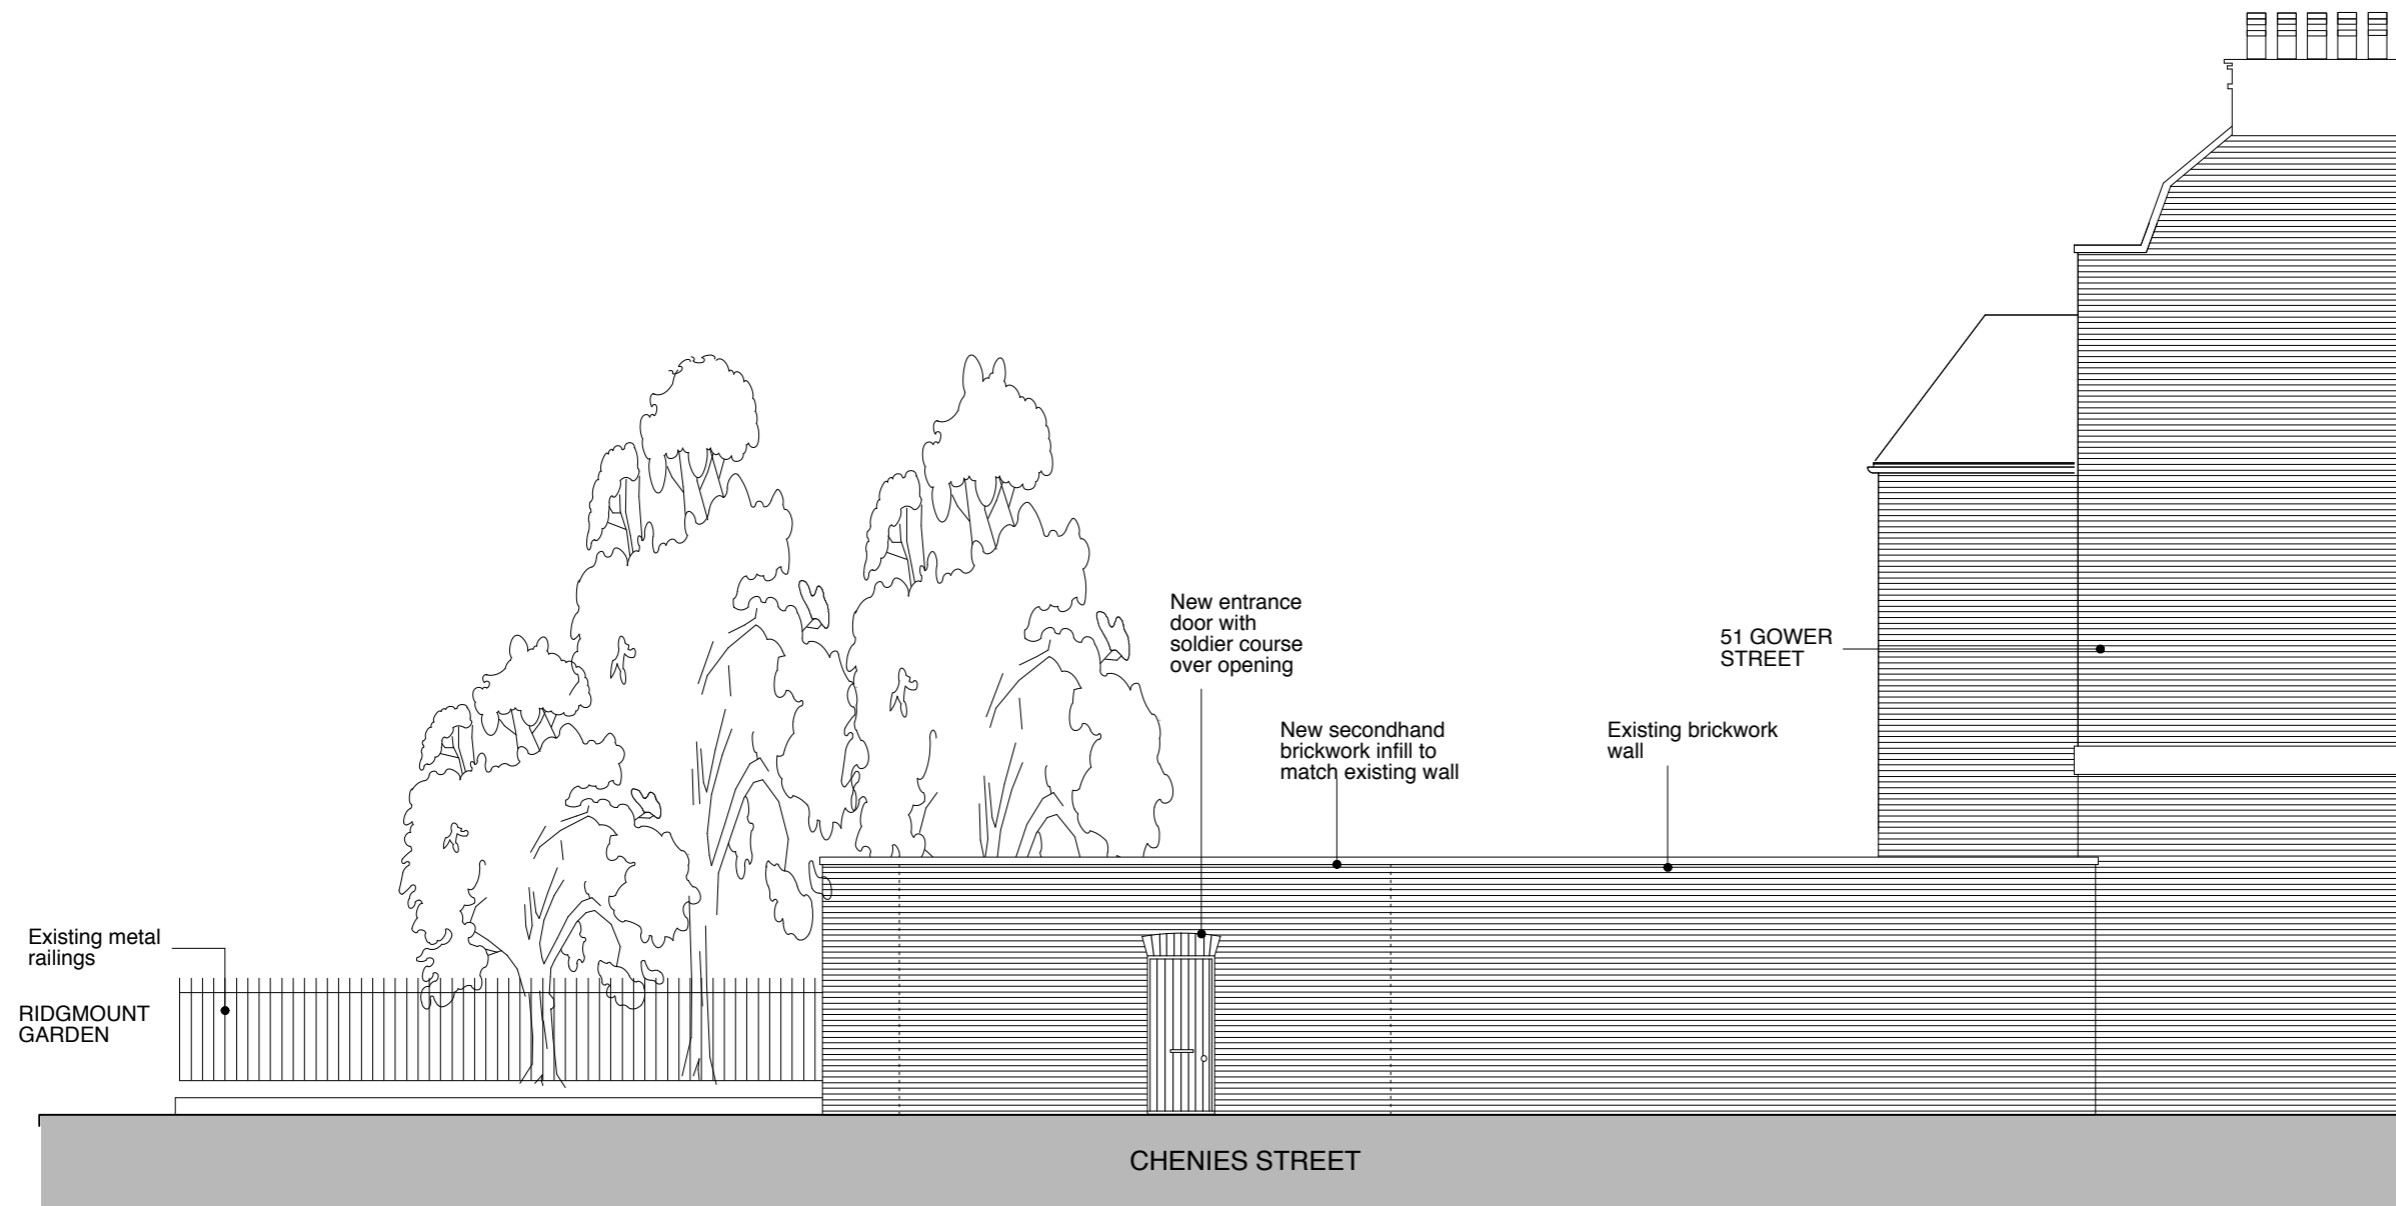

PROPOSED ELEVATION A

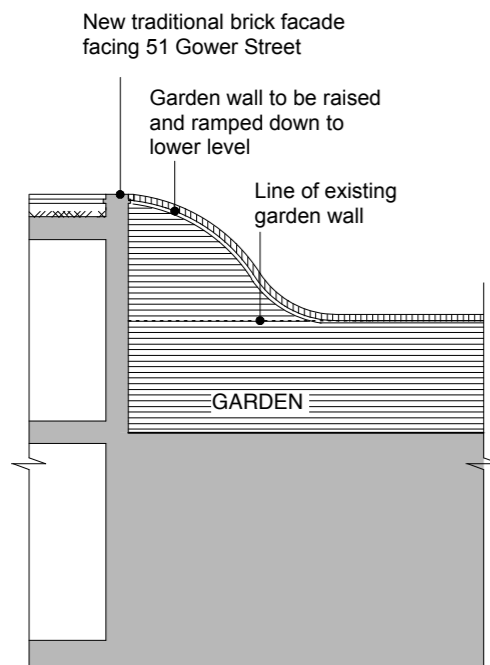

PROPOSED ELEVATION C

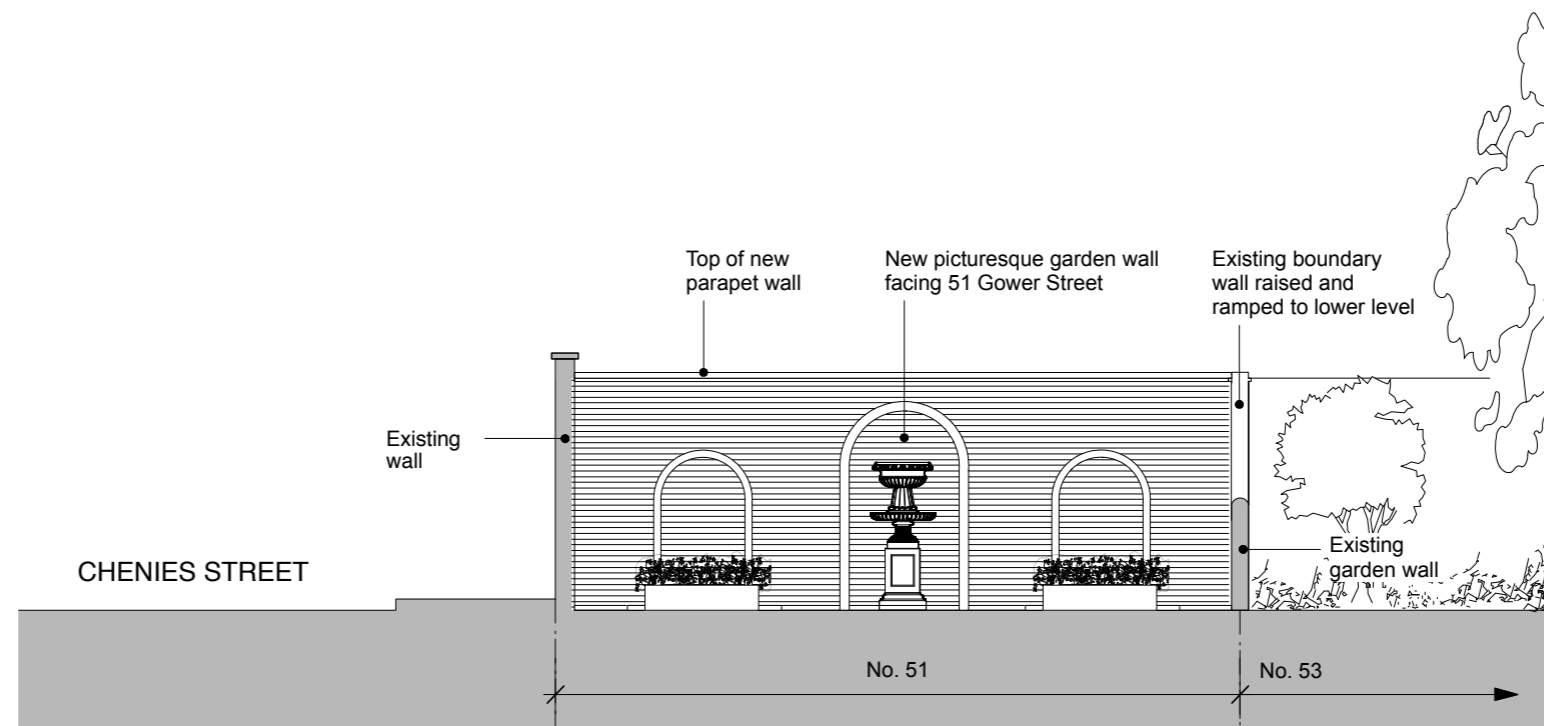

PROPOSED ELEVATION B



GENERAL NOTES:

DO NOT SCALE FROM THIS DRAWING.

ALL DIMENSIONS MUST BE CHECKED ON SITE AND ANY DISCREPANCIES VERIFIED WITH THE ARCHITECT.

CLIENT

THE BEDFORD ESTATES

JOB TITLE

**GARAGE SITE
51 GOWER STREET
LONDON WC1**

DRAWING TITLE

**PROPOSED
ELEVATIONS 1 OF 2**

SCALE

1:100@A3

DATE

11.15

FT ARCHITECTS LTD

Hamilton House
Mabledon Place
Bloomsbury
WC1H 9BB

020 7953 0388


www.ftarchitects.co.uk

DRAWING No.

231_14_04

REVISION


GENERAL NOTES:
 DO NOT SCALE FROM THIS DRAWING.
 ALL DIMENSIONS MUST BE CHECKED ON SITE AND ANY DISCREPANCIES VERIFIED WITH THE ARCHITECT.

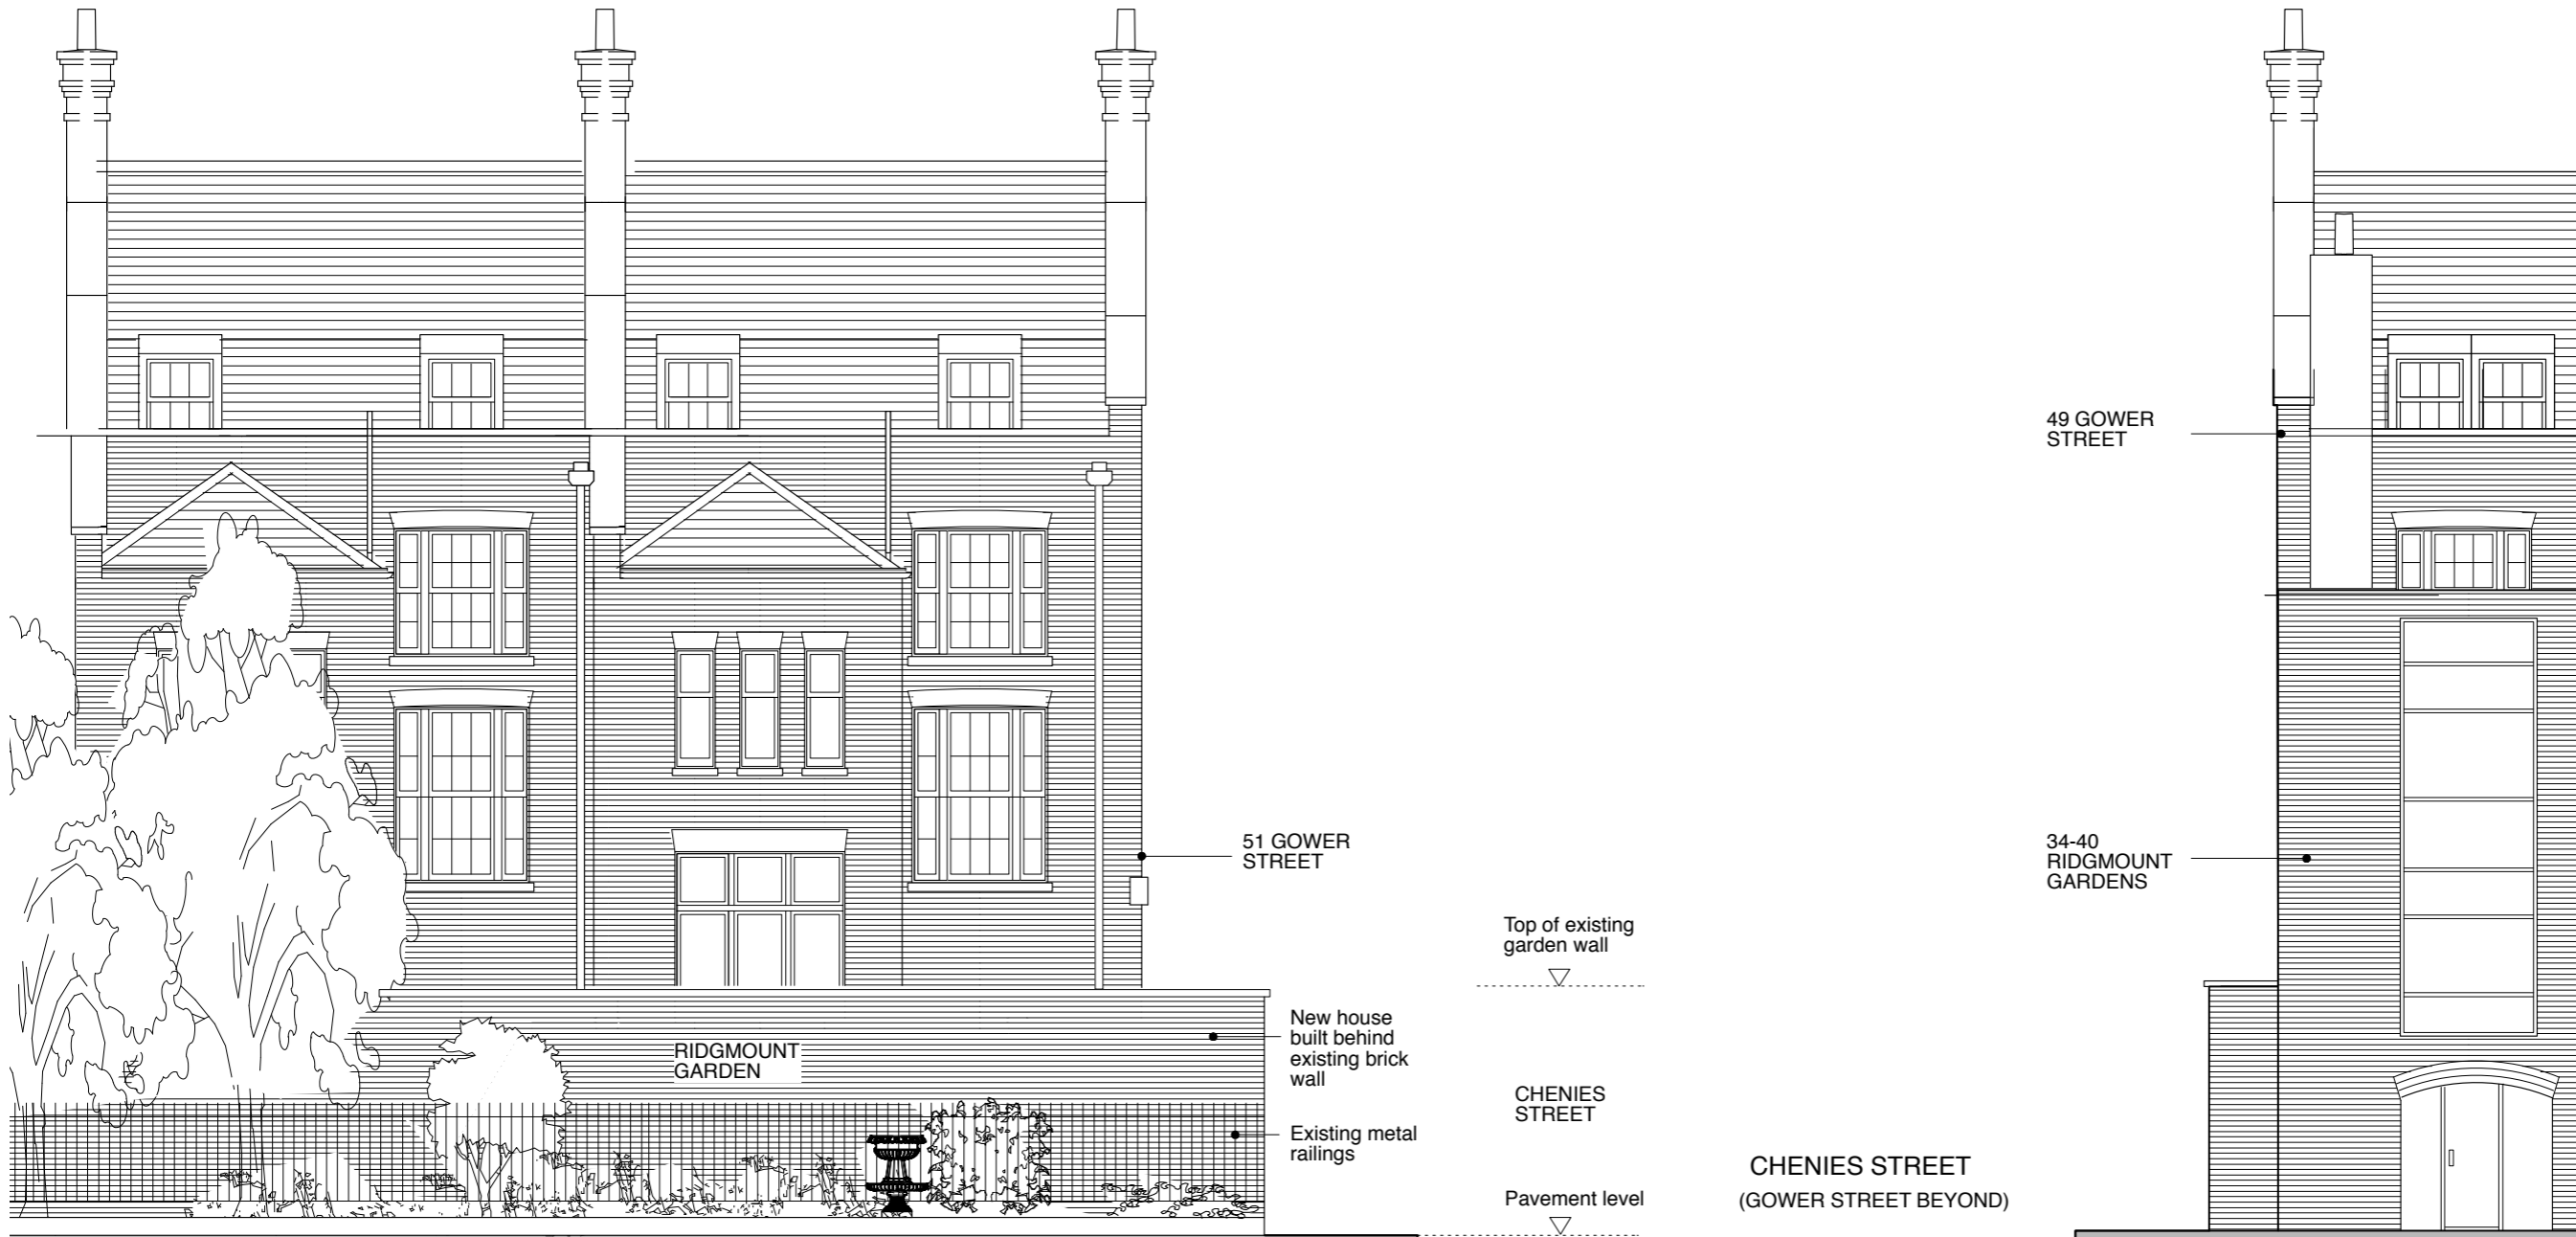


PROPOSED ELEVATION D



CLIENT	
THE BEDFORD ESTATES	
JOB TITLE	
GARAGE SITE 51 GOWER STREET LONDON WC1	
DRAWING TITLE	
PROPOSED ELEVATIONS 2 OF 2	
SCALE	DATE
1:100@A3	11.15
FT ARCHITECTS LTD	
Hamilton House Mabledon Place Bloomsbury WC1H 9BB	
020 7953 0388 www.ftarchitects.co.uk	
DRAWING No.	REVISION
231_14_05	

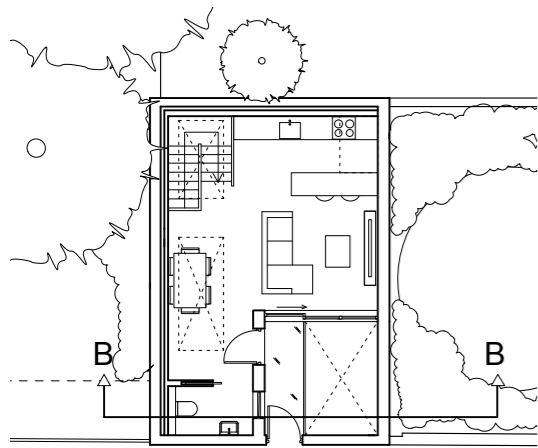

PROPOSED KEY

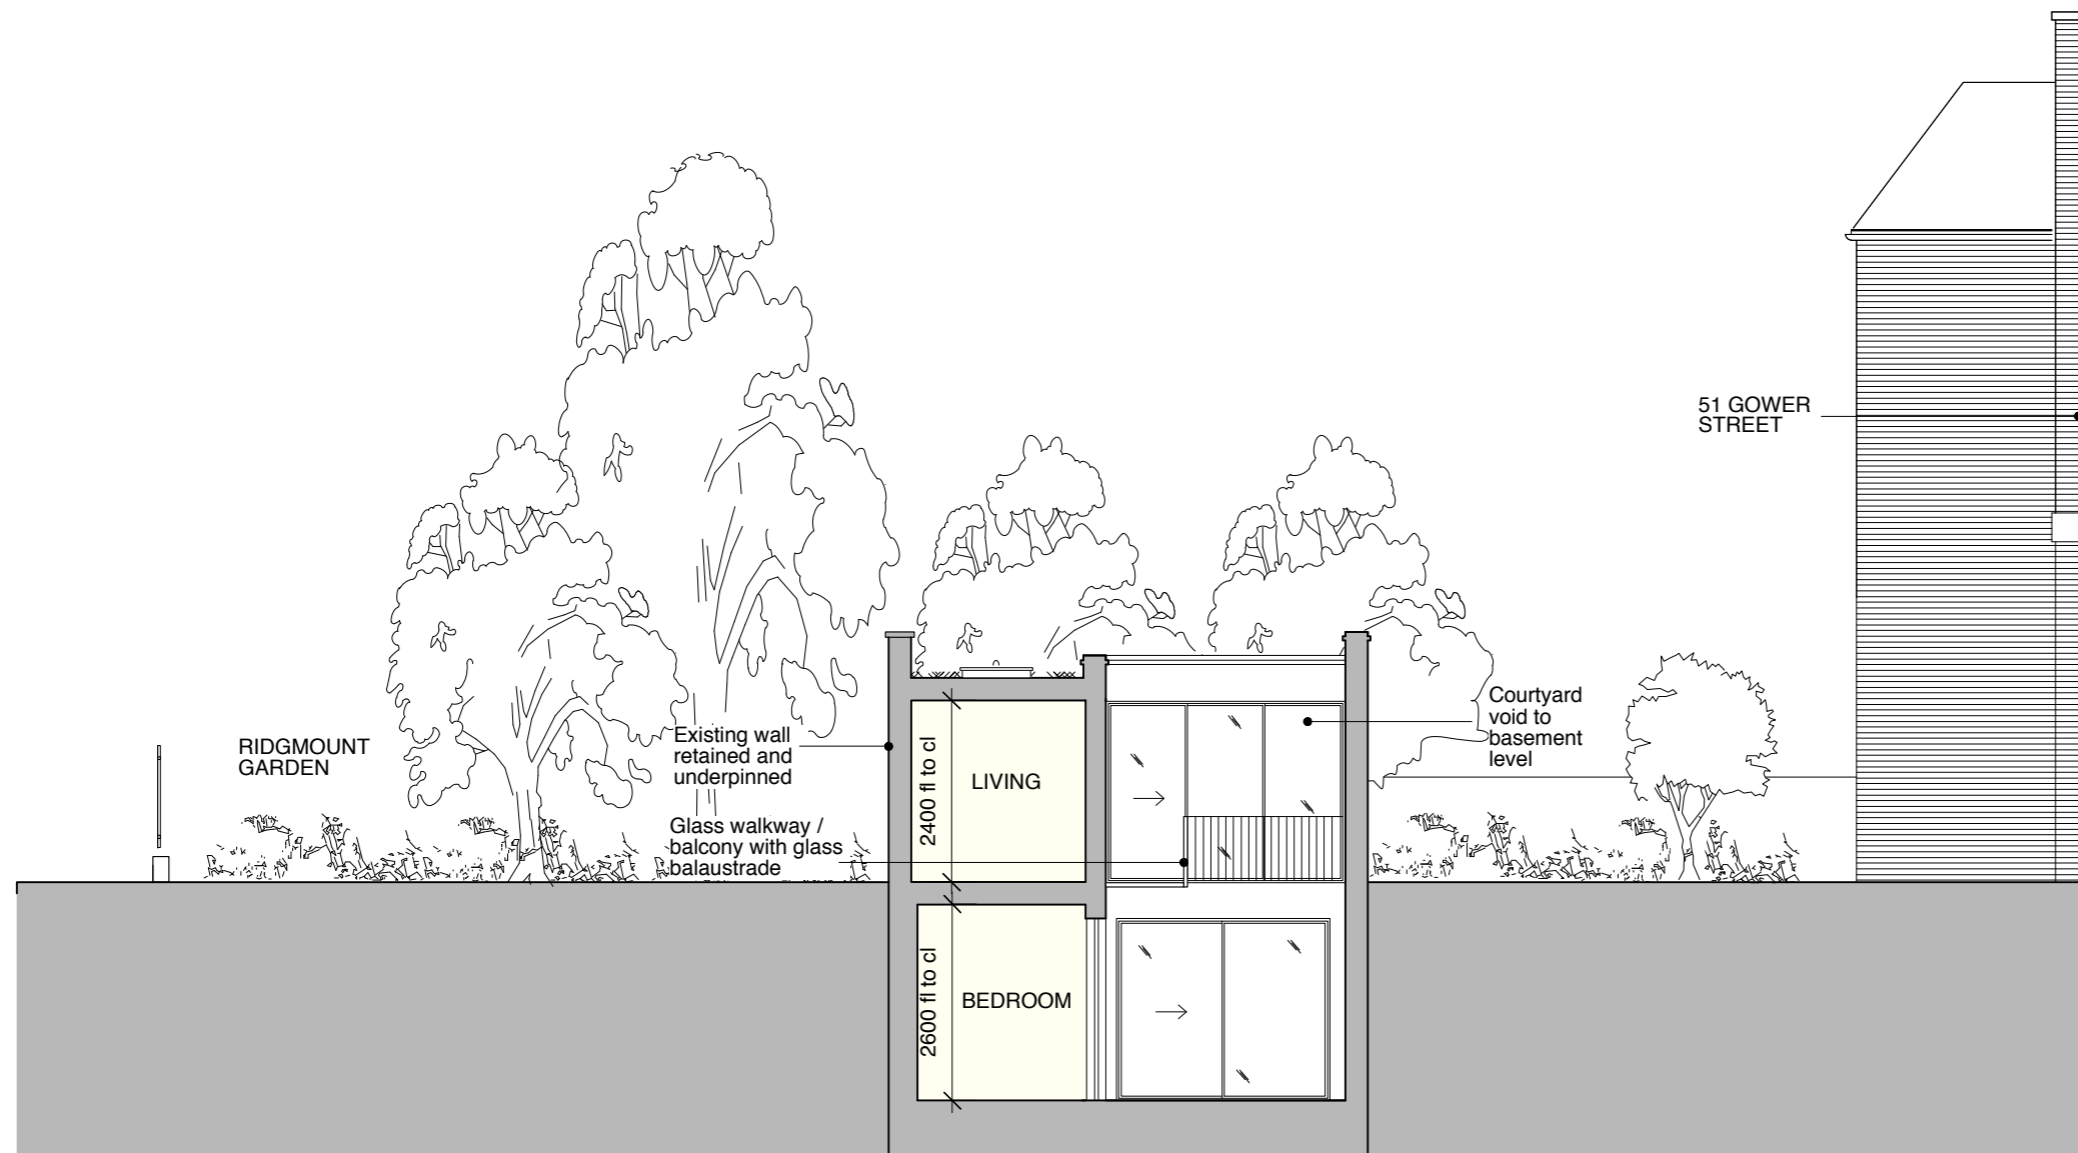

PROPOSED SECTION BB

GENERAL NOTES:
DO NOT SCALE FROM THIS DRAWING.
ALL DIMENSIONS MUST BE CHECKED ON SITE AND ANY DISCREPANCIES VERIFIED WITH THE ARCHITECT.

CLIENT
THE BEDFORD ESTATES

JOB TITLE
**GARAGE SITE
51 GOWER STREET
LONDON WC1**

DRAWING TITLE
**PROPOSED
SECTION BB**

SCALE	DATE
1:100@A3	11.15

FT ARCHITECTS LTD

Hamilton House
Mabledon Place
Bloomsbury
WC1H 9BB
020 7953 0388
www.ftarchitects.co.uk

DRAWING No.	REVISION
231_14_06	

