



BLOCK L

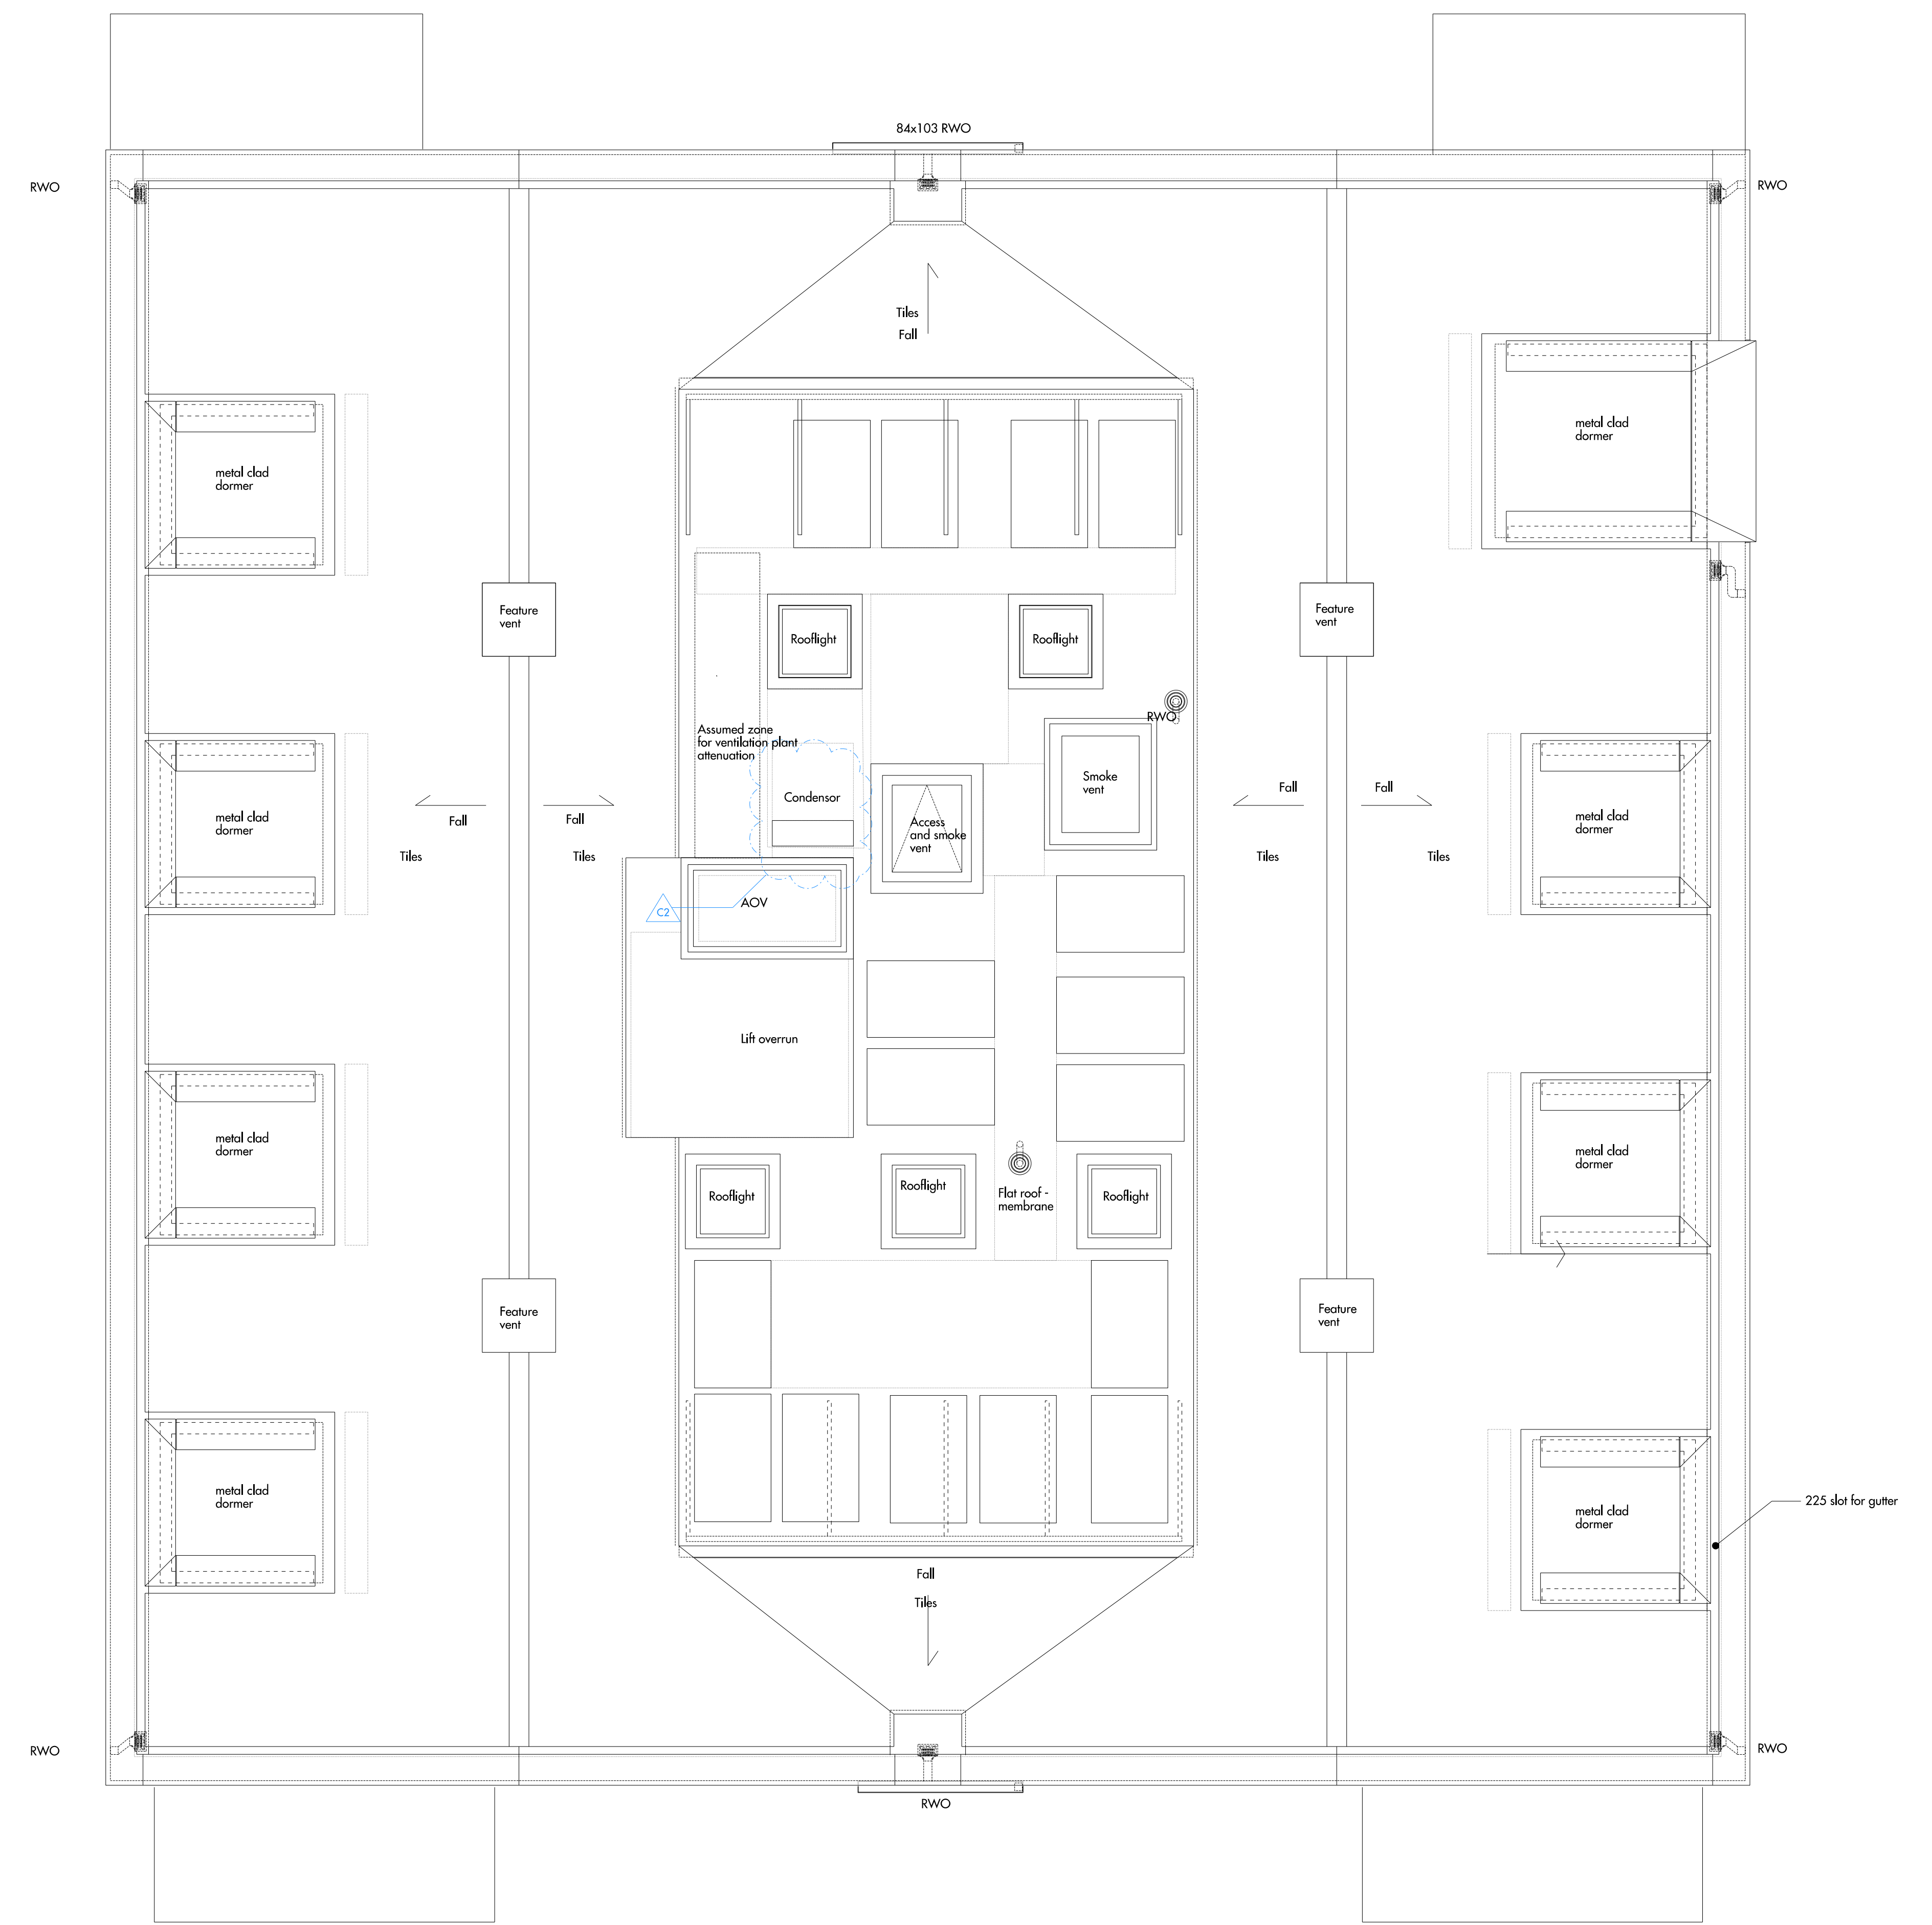


BLOCK M

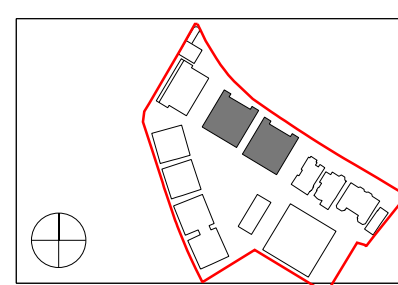

Do not scale from this drawing. Use figured dimensions only. Figured dimensions are in millimetres. All dimensions shall be verified on site before proceeding with work. All levels are relative to a datum level to be agreed with the client. All levels are to be confirmed with the client. This drawing is for design intent only. This drawing is to be read in conjunction with other documentation from the architect, design team, main contractor and employer's agent. Boundaries are indicative only and are to be verified for others. The architect must be notified of any discrepancies.

REV	DATE	DESCRIPTION	CD	REV	DATE	DESCRIPTION	CD
01	20.12.2014	ISSUED FOR INFORMATION	IF	01	12.03.2016	ISSUED FOR CONSTRUCTION	CS
02	13.03.2015	ISSUED FOR INFORMATION	IF	02	24.07.2016	ISSUED FOR CONSTRUCTION	CS
03	16.04.2015	ISSUED FOR INFORMATION	IF				
04	07.05.2015	ISSUED FOR INFORMATION	IF				
05	16.07.2015	ISSUED FOR APPROVAL	AP				
06	16.07.2015	ISSUED FOR APPROVAL	AP				
07	16.07.2015	ISSUED FOR TENDER	TD				
08	11.01.2016	ISSUED FOR APPROVAL	AP				

NOTES:
 1 For setting out see drawings 809_07_06_166, 809_07_06_176
 2 Services shown are subject to design development by services subcontractors

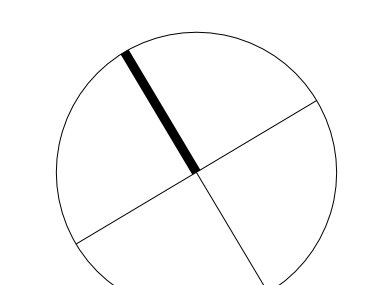

Allies and Morrison
 Architects
 85 Southwark Street
 London SE1 0HX
 020 7921 0100
 020 7921 0101
 info@alliesandmorrison.co.uk
 A&M JOB NO: 809

KIDDERPORE AVENUE: BLOCKS L M
 ROOF PLAN
 GENERAL ARRANGEMENT
 809_07_06_156

SCALE 1:500A0 1:1000A2 1:1500A3

C2
 Revision