


PROVOST ROAD

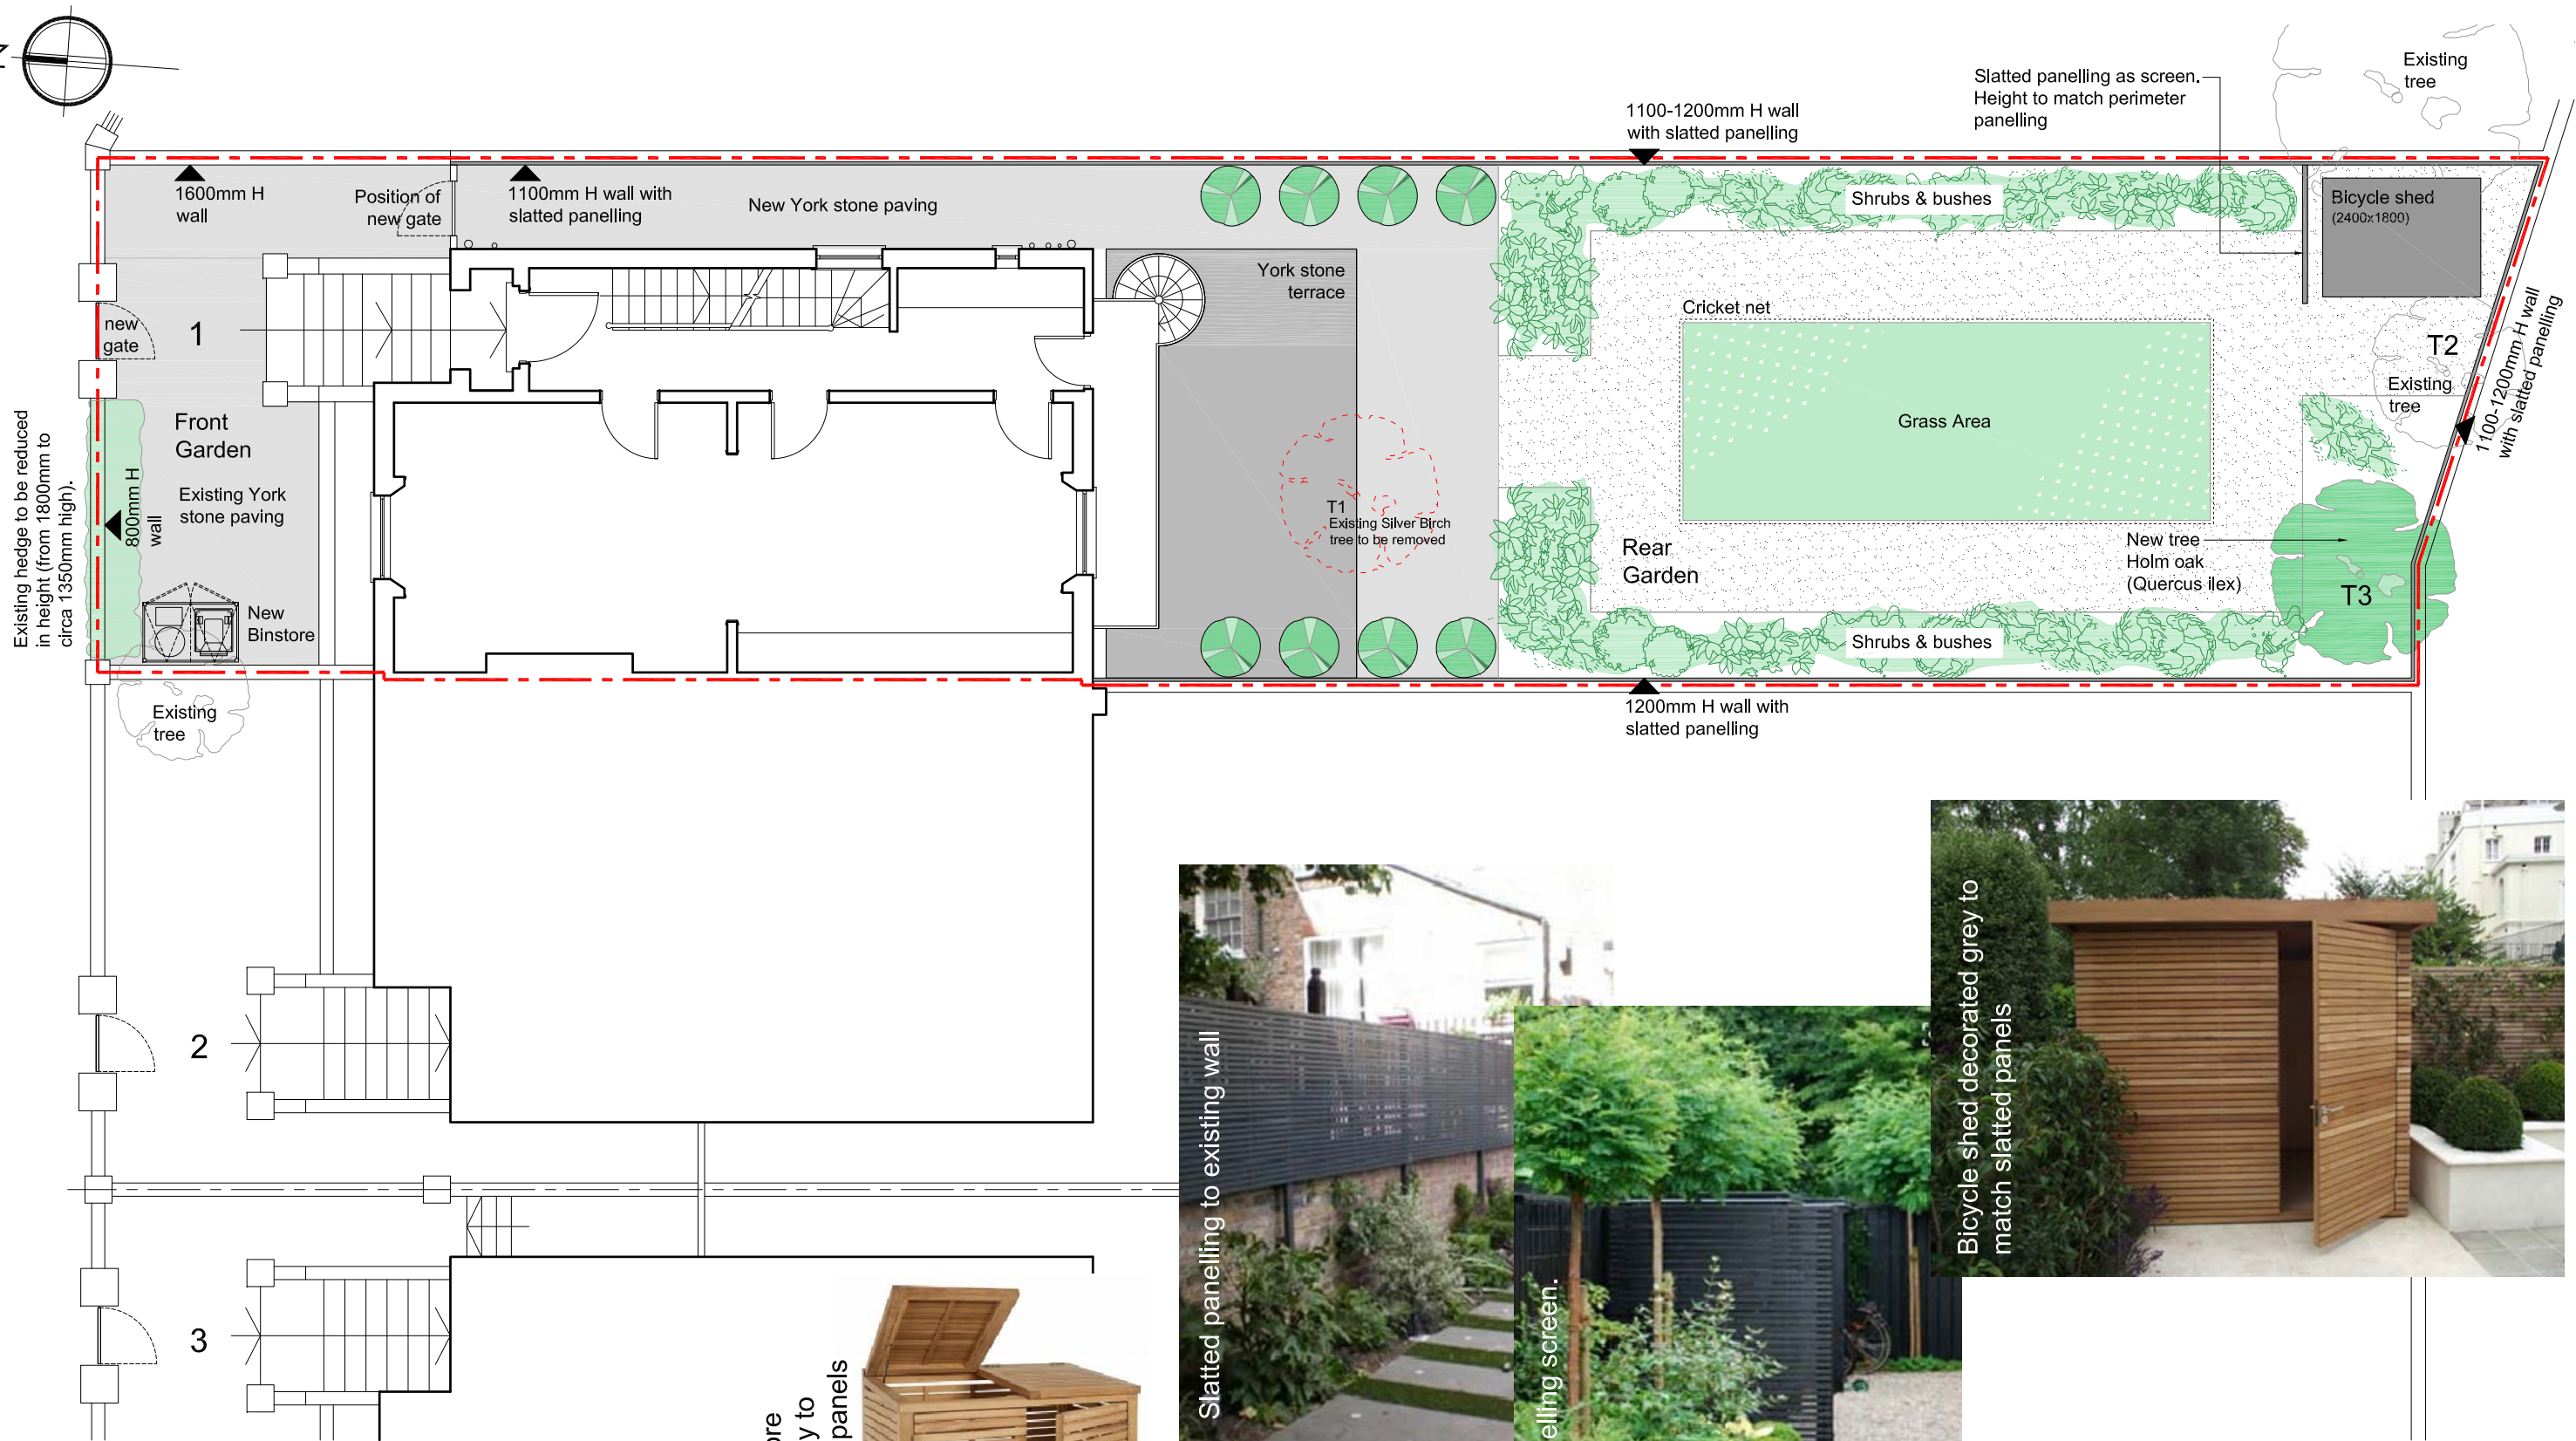

Site Plan as Proposed
Scale 1:100 @ A3

Slatted bin store decorated grey to match slatted panels



Slatted panelling to existing wall



Slatted panelling screen.



Bicycle shed decorated grey to match slatted panels



Notes:
 1. All sizes to be taken and checked on site by the contractor prior to preparation of shop drawings or fabrication of parts.
 2. This drawing should not be scaled. Any discrepancies to be brought to the immediate attention of the designer.
 COPYRIGHT OF DESIGN AND DRAWING RESERVED

Project	1 PROVOST RD, LONDON NW3 4ST
Client	MISHAL HUSAIN & MEEKAL HASHMI
Title	SITE PLAN AS PROPOSED
Project No.	160901
Scale	1:100 @ A3
Drawn	CAD

Issue Purpose
PLANNING

Dwg. No. 160901-009
 Date SEPT 2016
 Revision

absolute detail
 t + f 01628 528492
 m 07824 641414
 e alison@absolutedetail.me
 w absolutedetail.me