


BASEMENT FLOOR

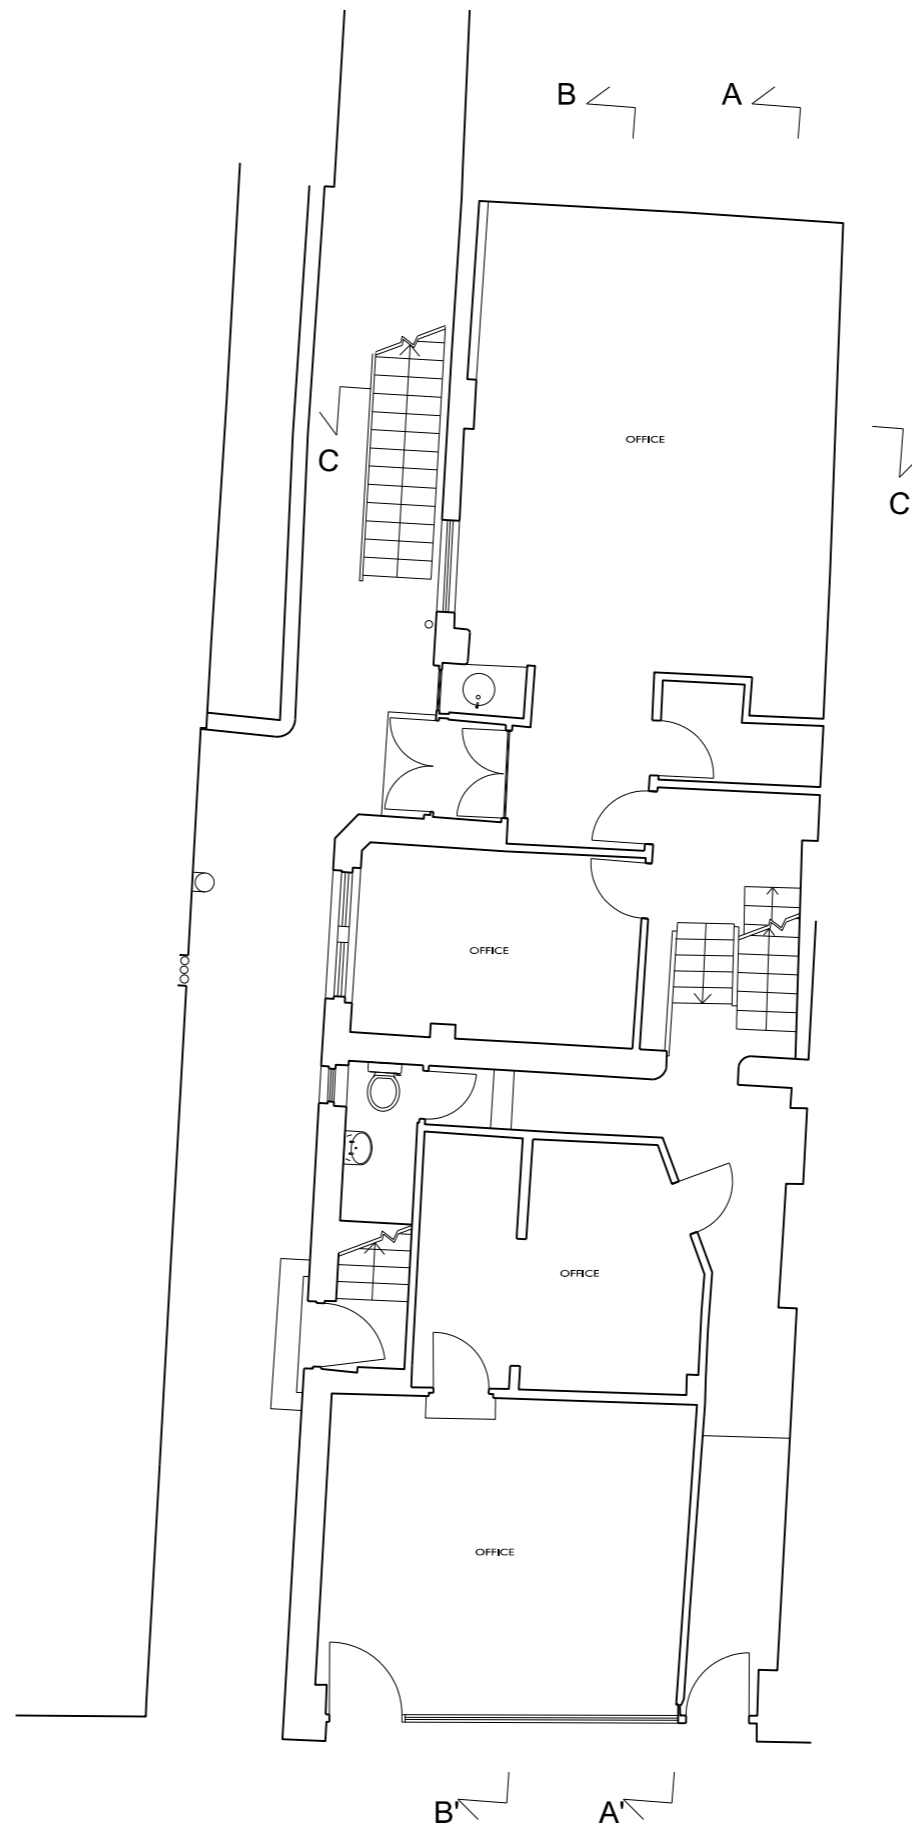

GROUND FLOOR

**NOTE:**  
DRAWINGS BASED ON BURY ASSOCIATES SURVEY DRAWINGS

23/B TAVISTOCK PLACE  
JOB TITLE

PATRIZIA POLLANO  
CLIENT

EXISTING BASEMENT AND GROUND FLOORS  
DRAWING TITLE

ZRP020	ZRP020_S_101	OCT 2014
JOB NUMBER	DRAWING NUMBER	DATE


AM	1:100 @ A3	-
CREATED BY	SCALE	REVISION

**ZRP**


ARCHITECTS, DESIGNERS AND CONSTRUCTION CONSULTANTS

26 EXMOUTH MARKET, CLERKENWELL, LONDON EC1R 4QE  
WWW.ZOOMROOMS.CO.UK  
020 7278 7716  
CONTACT@ZOOMROOMS.CO.UK

ZOOM ROOM PRODUCTIONS

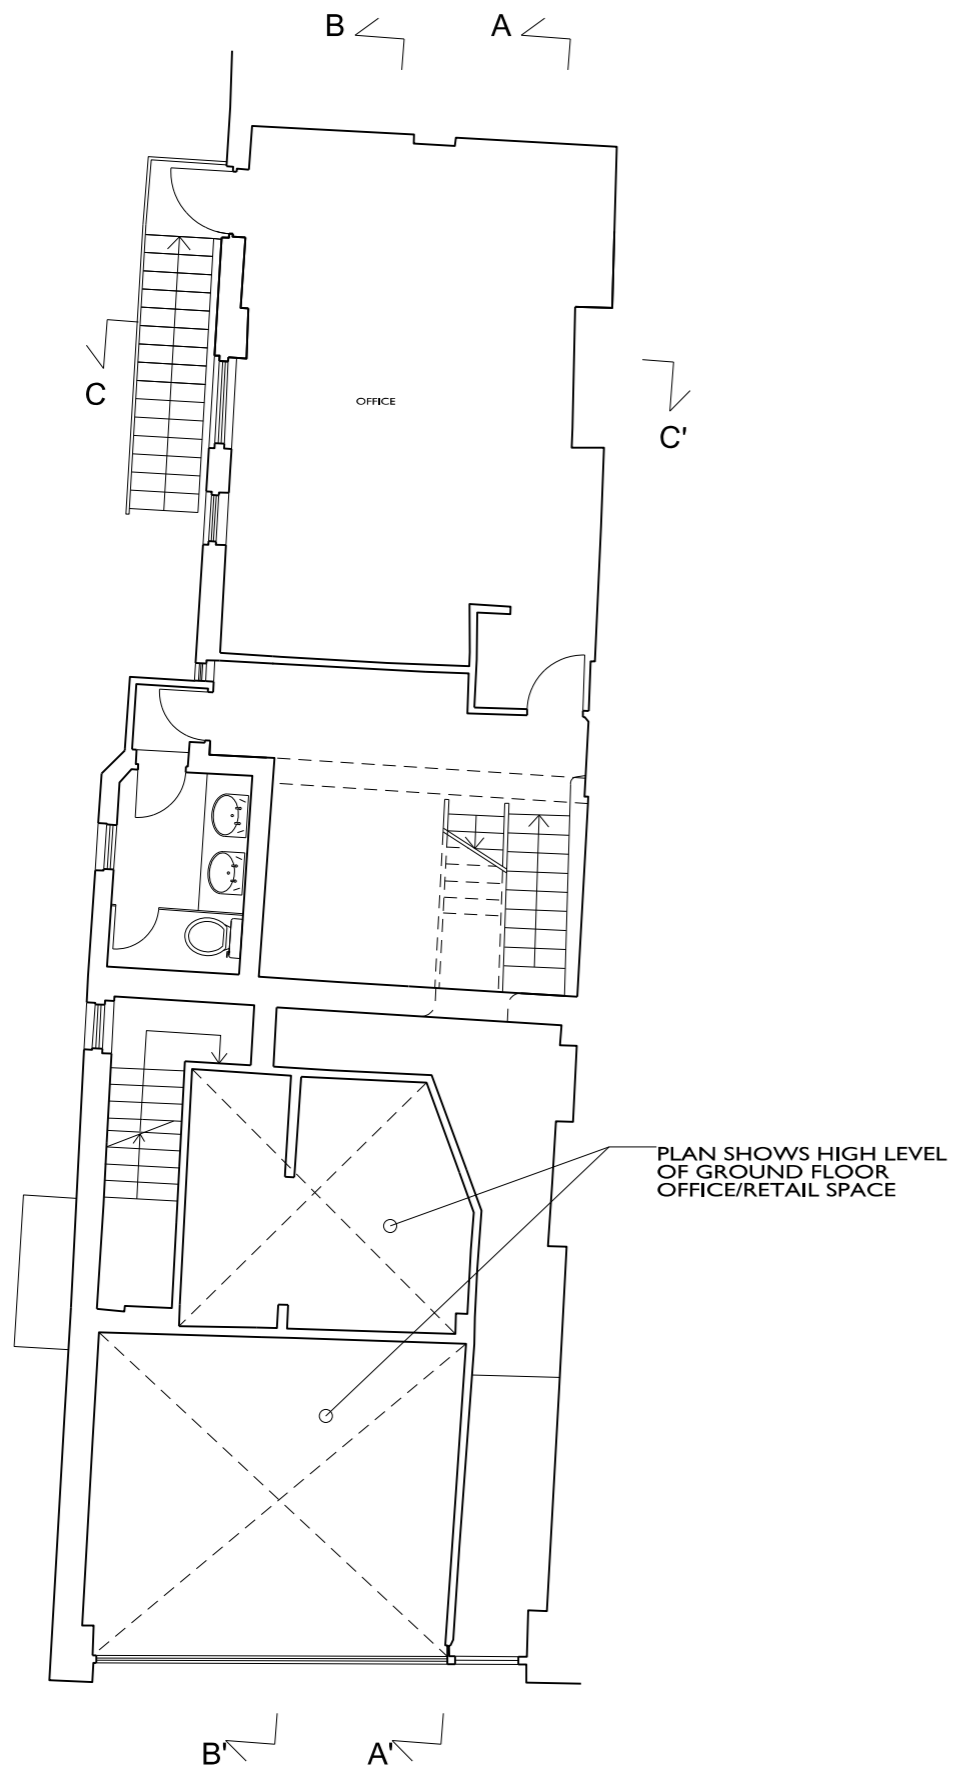

LOWE FIRST FLOOR PLAN (OFFICE)

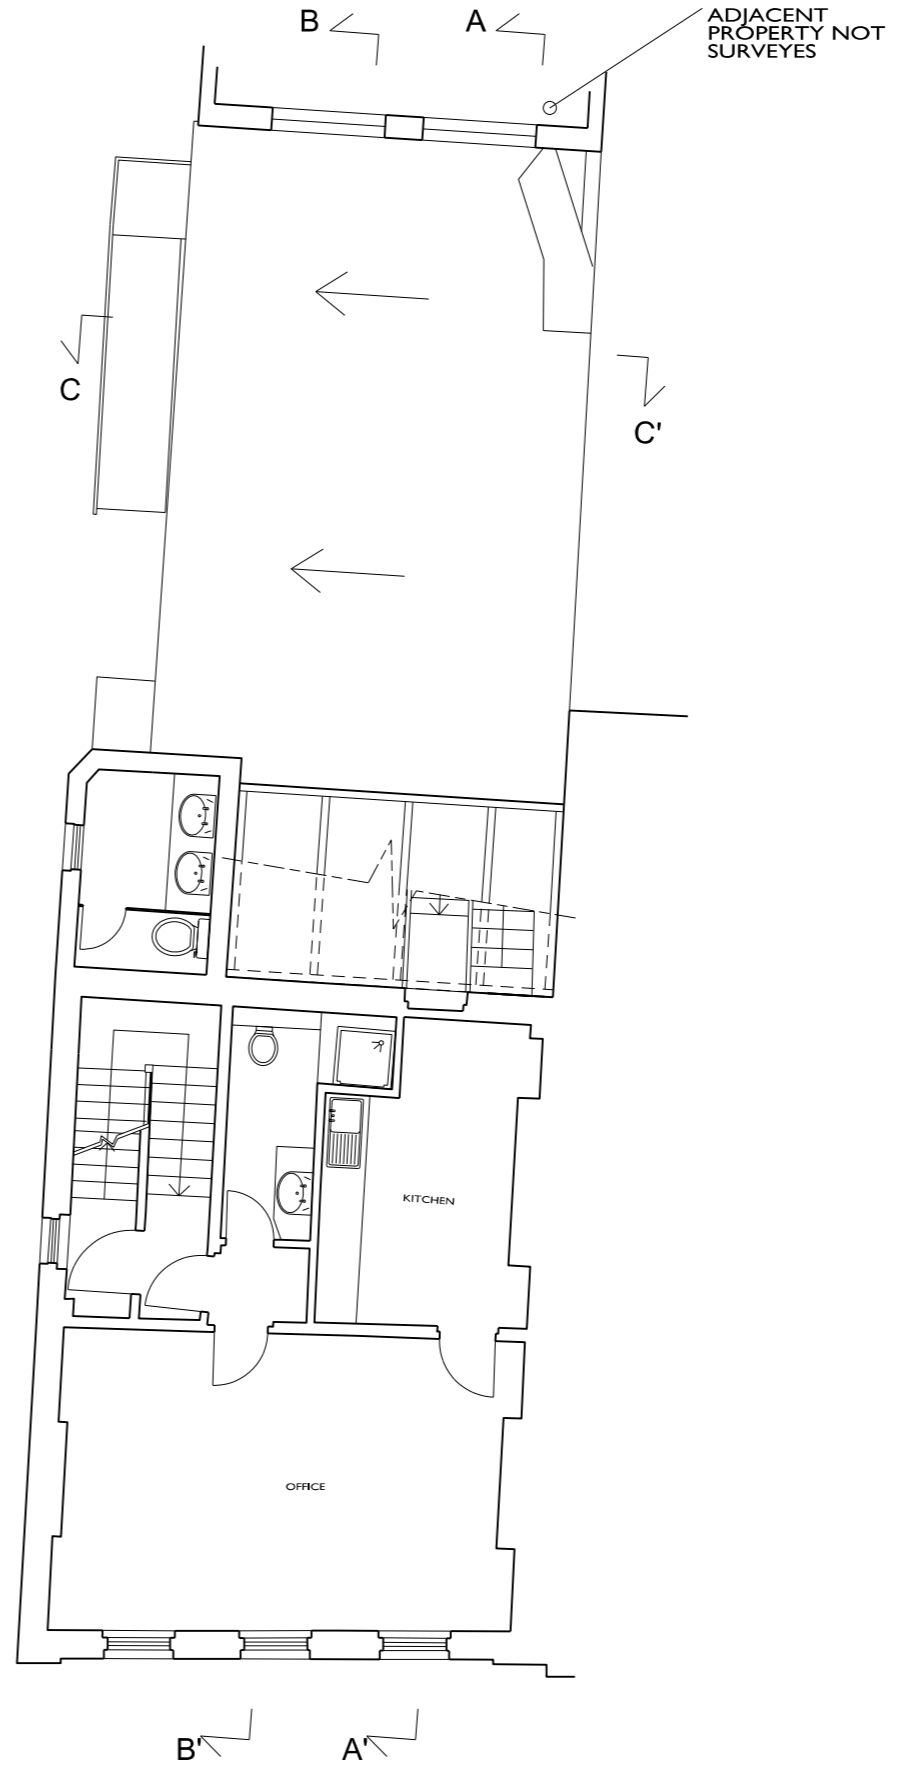

FIRST FLOOR (OFFICE)

**NOTE:**  
**DRAWINGS BASED ON BURY ASSOCIATES SURVEY DRAWINGS**

23/B TAVISTOCK PLACE  
JOB TITLE

PATRIZIA POLLANO  
CLIENT

EXISTING LOWER FIRST AND FIRST FLOORS  
DRAWING TITLE


ZRP020 <small>JOB NUMBER</small>	ZRP020_S_102 <small>DRAWING NUMBER</small>	OCT 2014 <small>DATE</small>
AM <small>CREATED BY</small>	1:100 @ A3 <small>SCALE</small>	- <small>REVISION</small>

**ZRP**  
 ARCHITECTS, DESIGNERS AND CONSTRUCTION CONSULTANTS


26 EXMOUTH MARKET, CLERKENWELL, LONDON EC1R 4QE  
 WWW.ZOOHROOMS.CO.UK  
 020 7278 7716  
 CONTACT@ZOOHROOMS.CO.UK

ZOOM ROOM PRODUCTIONS

ADJACENT  
PROPERTY NOT  
SURVEYED

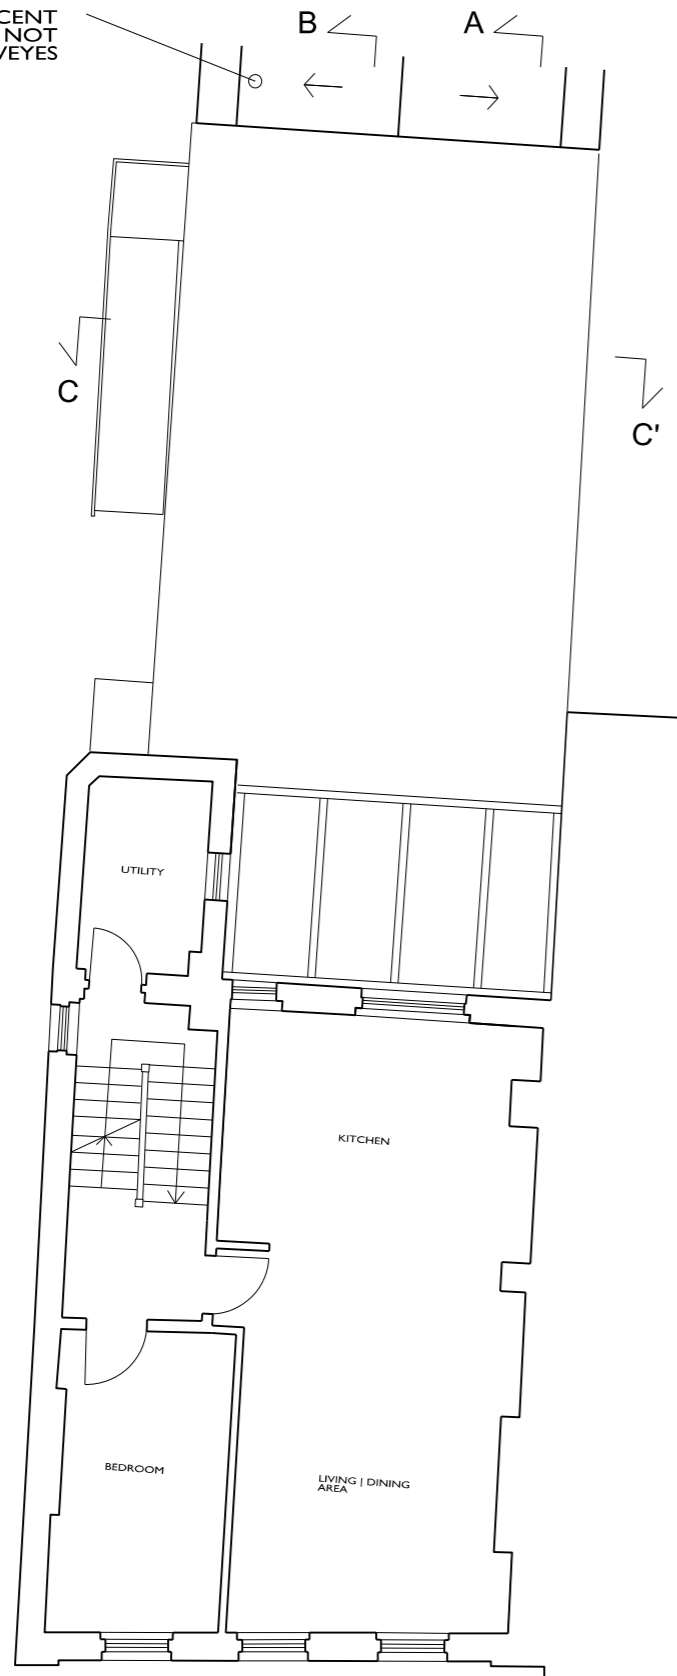

SECOND FLOOR PLAN (RESIDENTIAL)

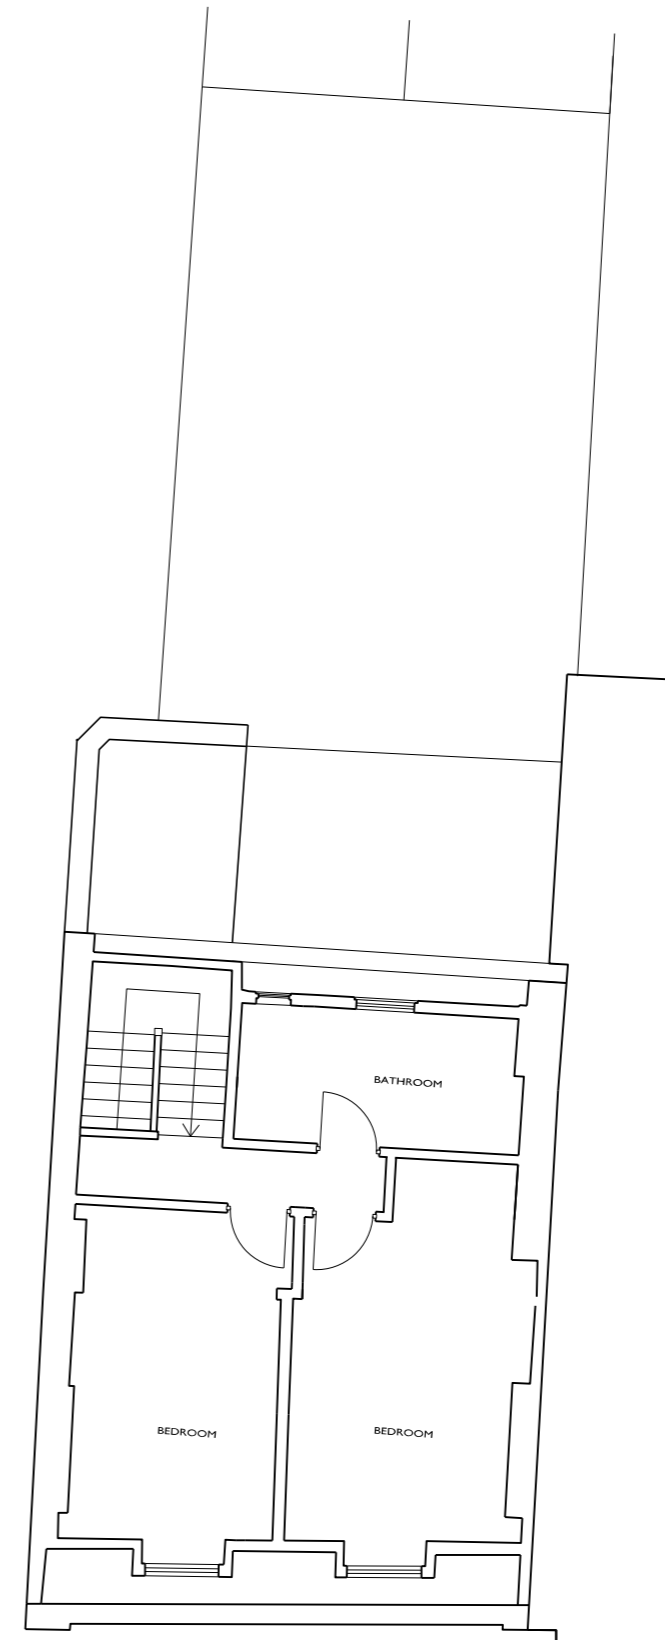

THIRD FLOOR PLAN (RESIDENTIAL)

**NOTE:**  
DRAWINGS BASED ON BURY  
ASSOCIATES SURVEY DRAWINGS

23/B TAVISTOCK PLACE  
JOB TITLE

PATRIZIA POLLANO  
CLIENT

EXISTING SECOND AND THIRD FLOORS

DRAWING TITLE	ZRP020_S_103	OCT 2014
JOB NUMBER	DRAWING NUMBER	DATE

AM	1:100 @ A3	-
CREATED BY	SCALE	REVISION

**ZRP**

ARCHITECTS, DESIGNERS AND CONSTRUCTION CONSULTANTS

26 EXMOUTH MARKET, CLERKENWELL, LONDON EC1R 4QE  
WWW.ZOOHROOMS.CO.UK

020 7278 7716  
CONTACT@ZOOHROOMS.CO.UK

ZOOM ROOM PRODUCTIONS



WEST ELEVATION

**NOTE:**  
DRAWINGS BASED ON BURY ASSOCIATES SURVEY DRAWINGS

23/B TAVISTOCK PLACE  
JOB TITLE

PATRIZIA POLLANO  
CLIENT

EXISTING WEST ELEVATION

DRAWING TITLE	ZRP020_S_201	OCT 2014
ZRP020	ZRP020_S_201	OCT 2014
JOB NUMBER	DRAWING NUMBER	DATE
AM	1:100 @ A3	-
CREATED BY	SCALE	REVISION

**ZRP**

ARCHITECTS, DESIGNERS AND CONSTRUCTION CONSULTANTS

26 EXMOUTH MARKET, CLERKENWELL, LONDON EC1R 4QE  
WWW.ZOOHROOMS.CO.UK

020 7278 7716  
CONTACT@ZOOHROOMS.CO.UK

ZOOM ROOM PRODUCTIONS



SECTION A-A'

**NOTE:**  
**DRAWINGS BASED ON BURY ASSOCIATES SURVEY DRAWINGS**

---

23/B TAVISTOCK PLACE  
JOB TITLE

---

PATRIZIA POLLANO  
CLIENT

---

EXISTING SECTION A-A'

---

<small>DRAWING TITLE</small>	ZRP020	ZRP020_S_301	OCT 2014
<small>JOB NUMBER</small>	<small>DRAWING NUMBER</small>	<small>DATE</small>	
<small>AM</small>	<small>SCALE</small>	<small>REVISION</small>	
<small>CREATED BY</small>	I:100 @ A3	-	


---

**ZRP**  
 ARCHITECTS, DESIGNERS AND CONSTRUCTION CONSULTANTS

26 EXMOUTH MARKET, CLERKENWELL LONDON EC1R 4QE  
 WWW.ZOOHROOMS.CO.UK  
 020 7278 7716  
 CONTACT@ZOOHROOMS.CO.UK

---

ZOOM ROOM PRODUCTIONS

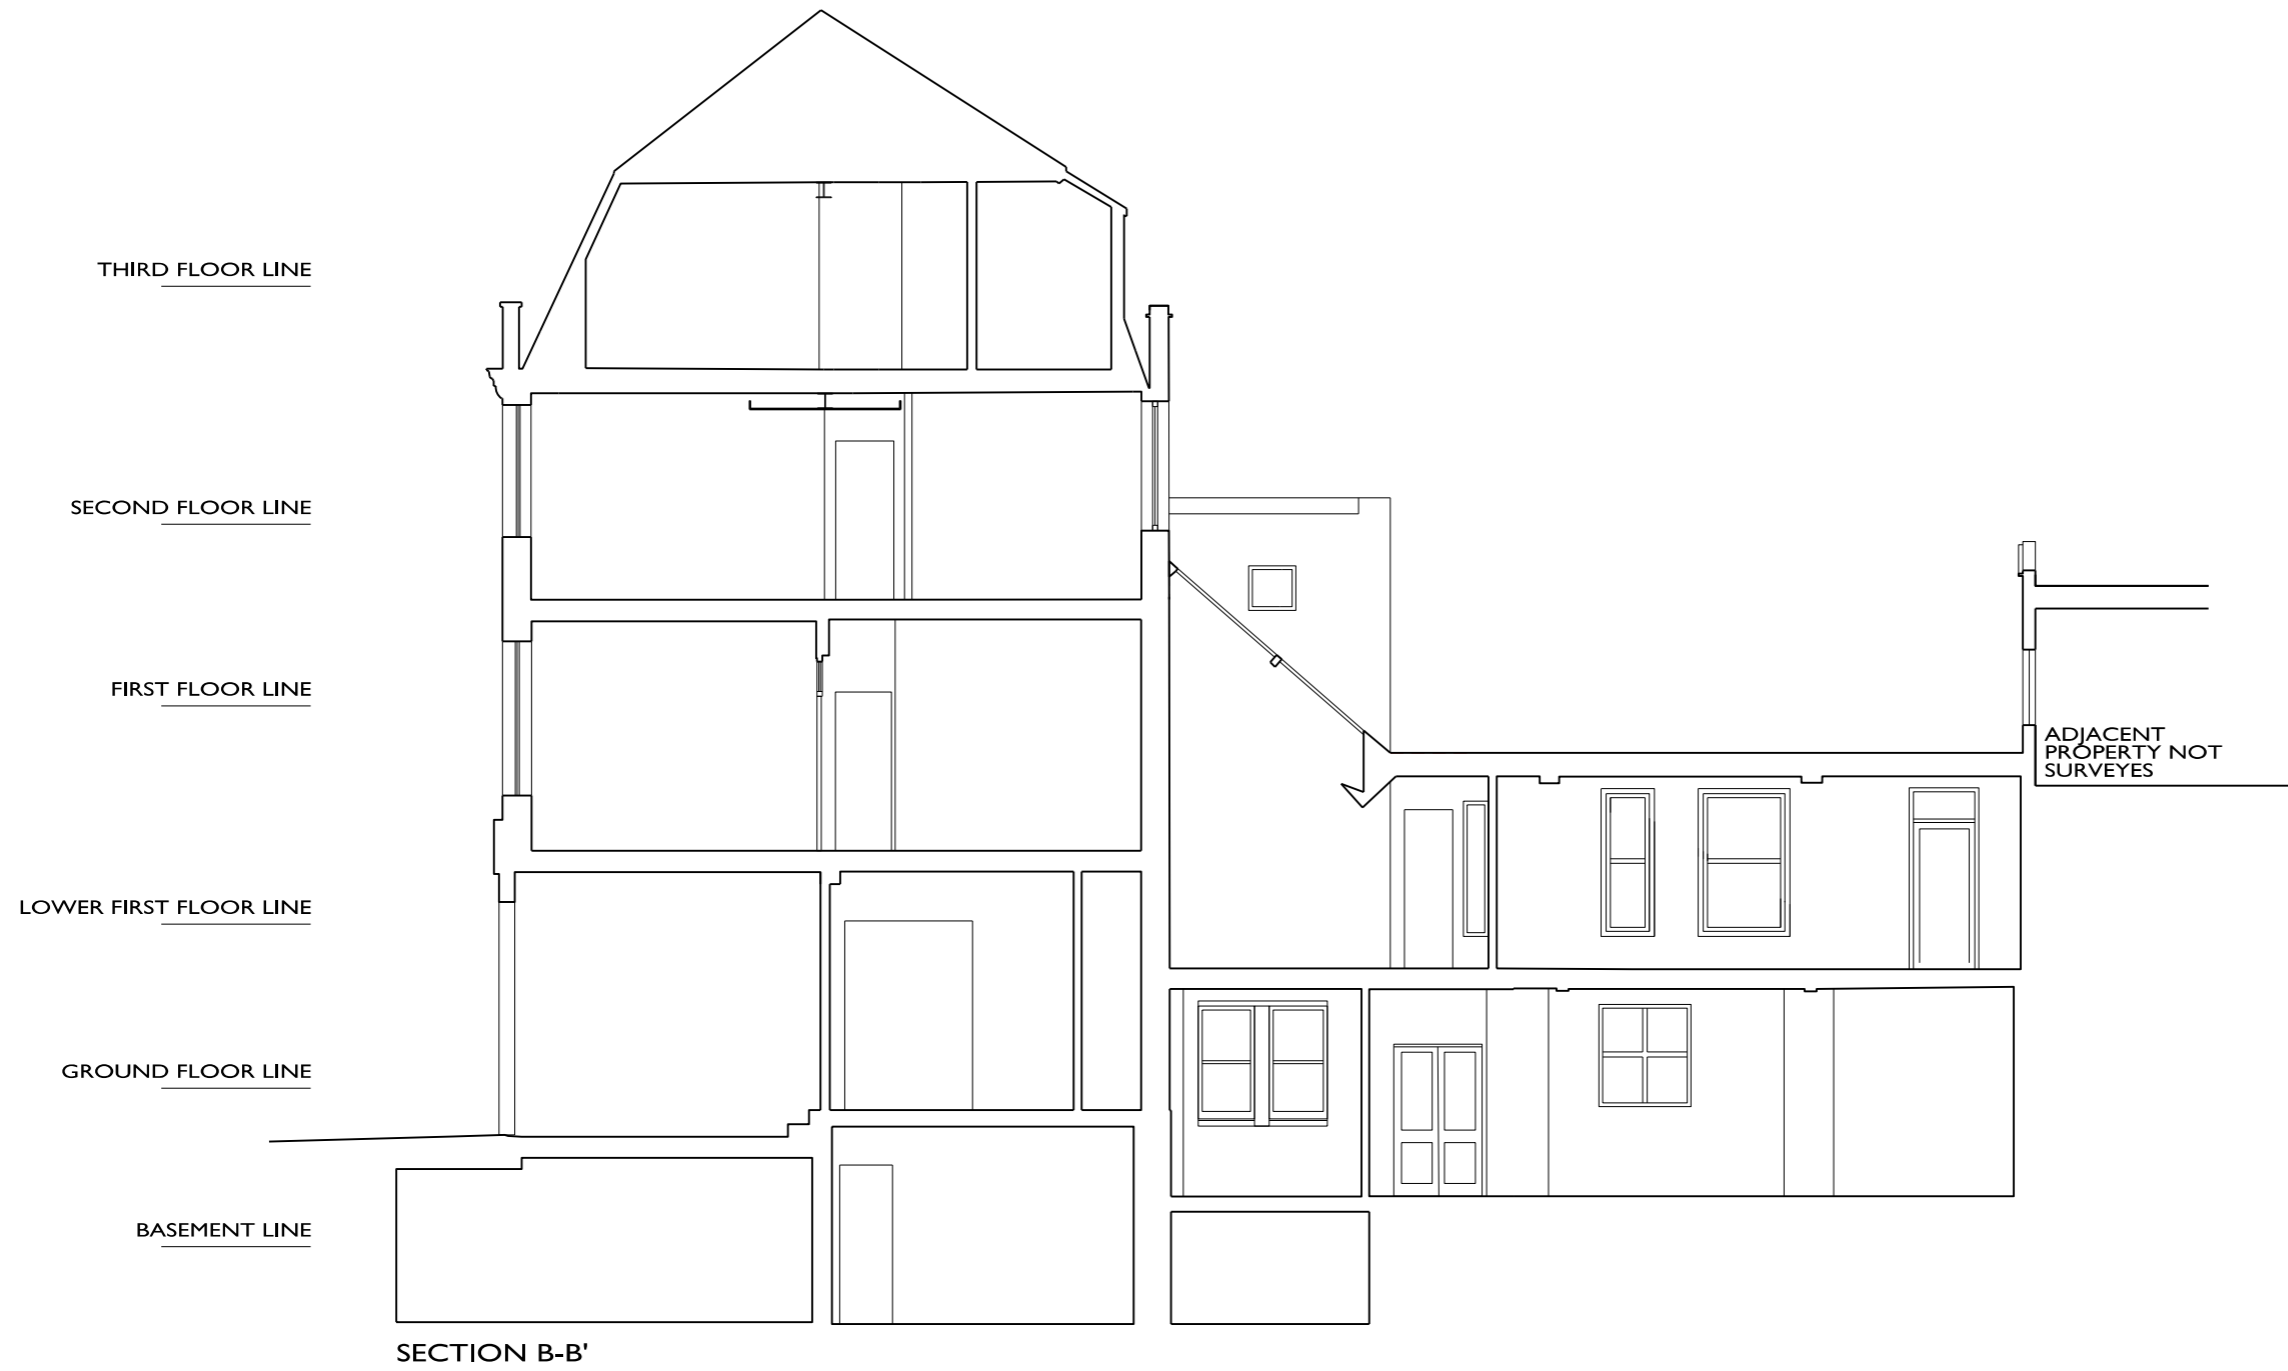

**NOTE:**  
**DRAWINGS BASED ON BURY ASSOCIATES SURVEY DRAWINGS**

---

23/B TAVISTOCK PLACE  
JOB TITLE

---

PATRIZIA POLLANO  
CLIENT

---

EXISTING SECTION B-B'

---

<small>DRAWING TITLE</small>	<small>DRAWING NUMBER</small>	<small>DATE</small>
ZRP020	ZRP020_S_302	OCT 2014
<small>JOB NUMBER</small>	<small>DRAWING NUMBER</small>	<small>DATE</small>
AM	1:100 @ A3	-
<small>CREATED BY</small>	<small>SCALE</small>	<small>REVISION</small>


---

**ZRP**  
 ARCHITECTS, DESIGNERS AND CONSTRUCTION CONSULTANTS

26 EXMOUTH MARKET, CLERKENWELL LONDON EC1R 4QE  
 WWW.ZOOHROOMS.CO.UK  
 020 7278 7716  
 CONTACT@ZOOHROOMS.CO.UK

---

ZOOM ROOM PRODUCTIONS

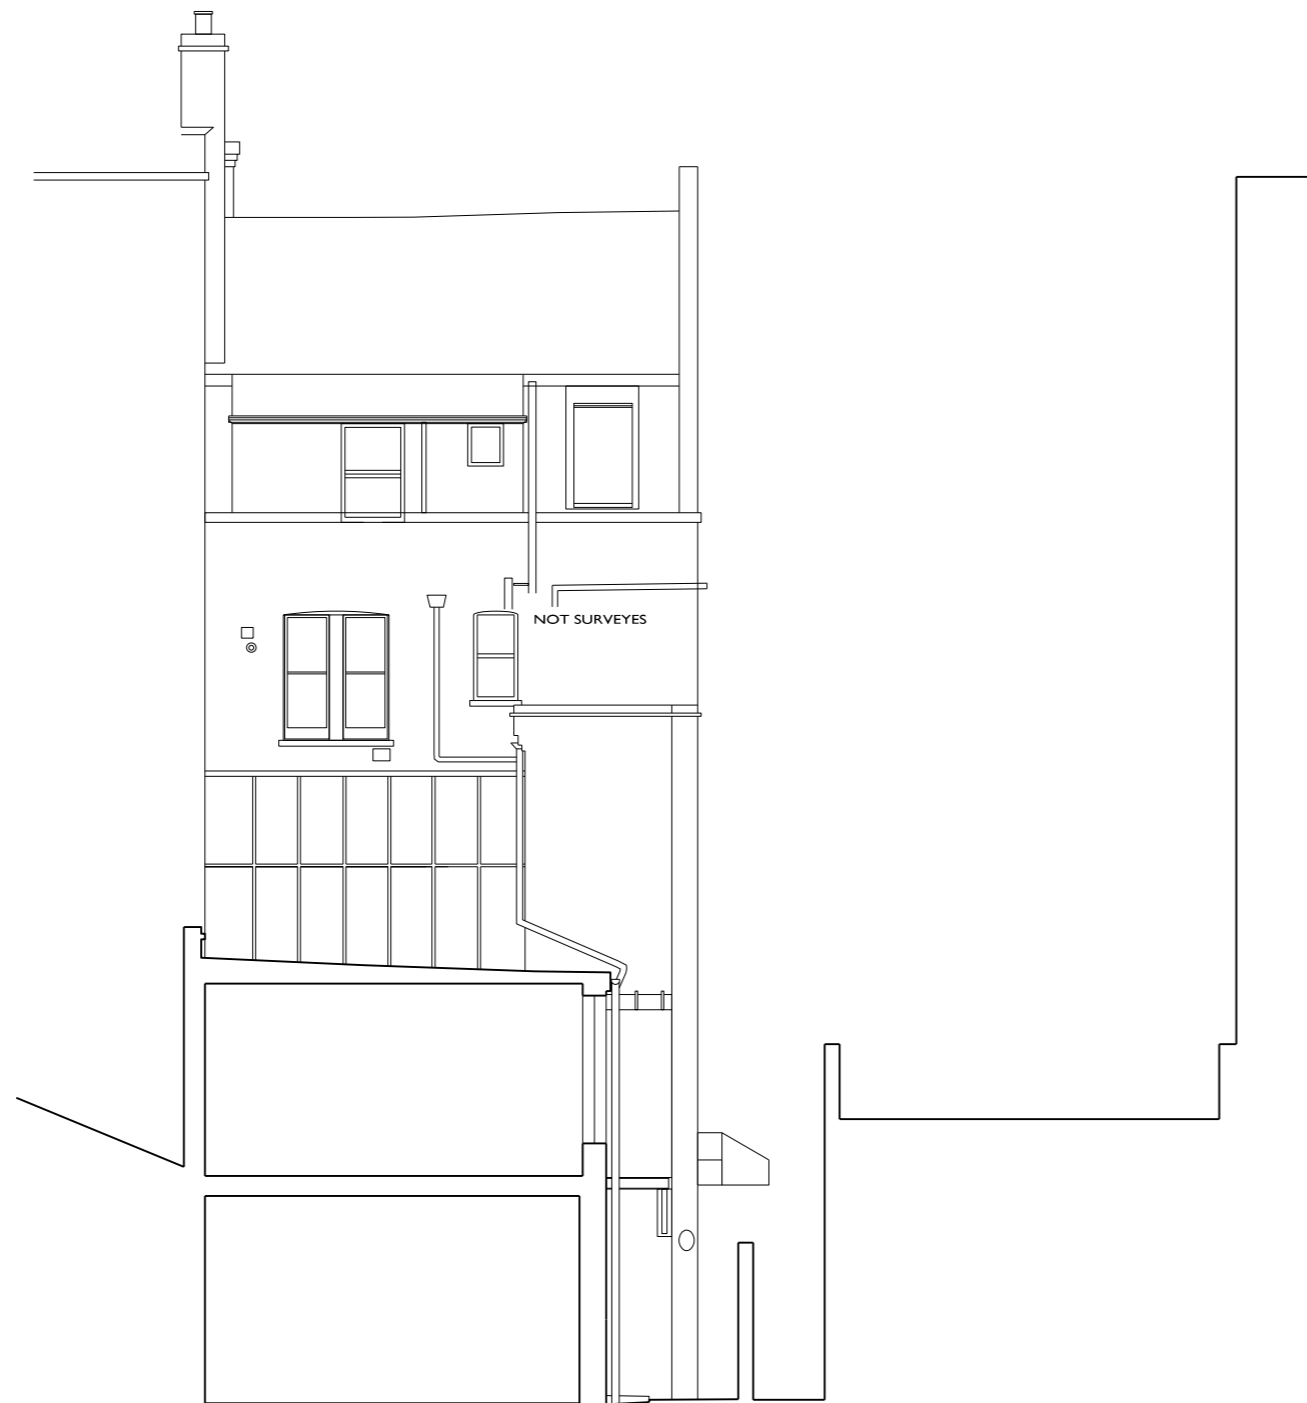

SECTION C-C'

**NOTE:**  
 DRAWINGS BASED ON BURY  
 ASSOCIATES SURVEY DRAWINGS

23/B TAVISTOCK PLACE  
JOB TITLE

PATRIZIA POLLANO  
CLIENT

EXISTING SECTION C-C'

<small>DRAWING TITLE</small>	<small>DRAWING NUMBER</small>	<small>DATE</small>
ZRP020	ZRP020_S_303	OCT 2014
<small>JOB NUMBER</small>	<small>DRAWING NUMBER</small>	<small>DATE</small>
AM	1:100 @ A3	-
<small>CREATED BY</small>	<small>SCALE</small>	<small>REVISION</small>

**ZRP**

ARCHITECTS, DESIGNERS AND CONSTRUCTION CONSULTANTS

26 EXMOUTH MARKET, CLERKENWELL LONDON EC1R 4QE  
 WWW.ZOOHROOMS.CO.UK

020 7278 7716  
 CONTACT@ZOOHROOMS.CO.UK

ZOOM ROOM PRODUCTIONS