


REVISIONS

Rev. By
Date: 06.10.16 LV

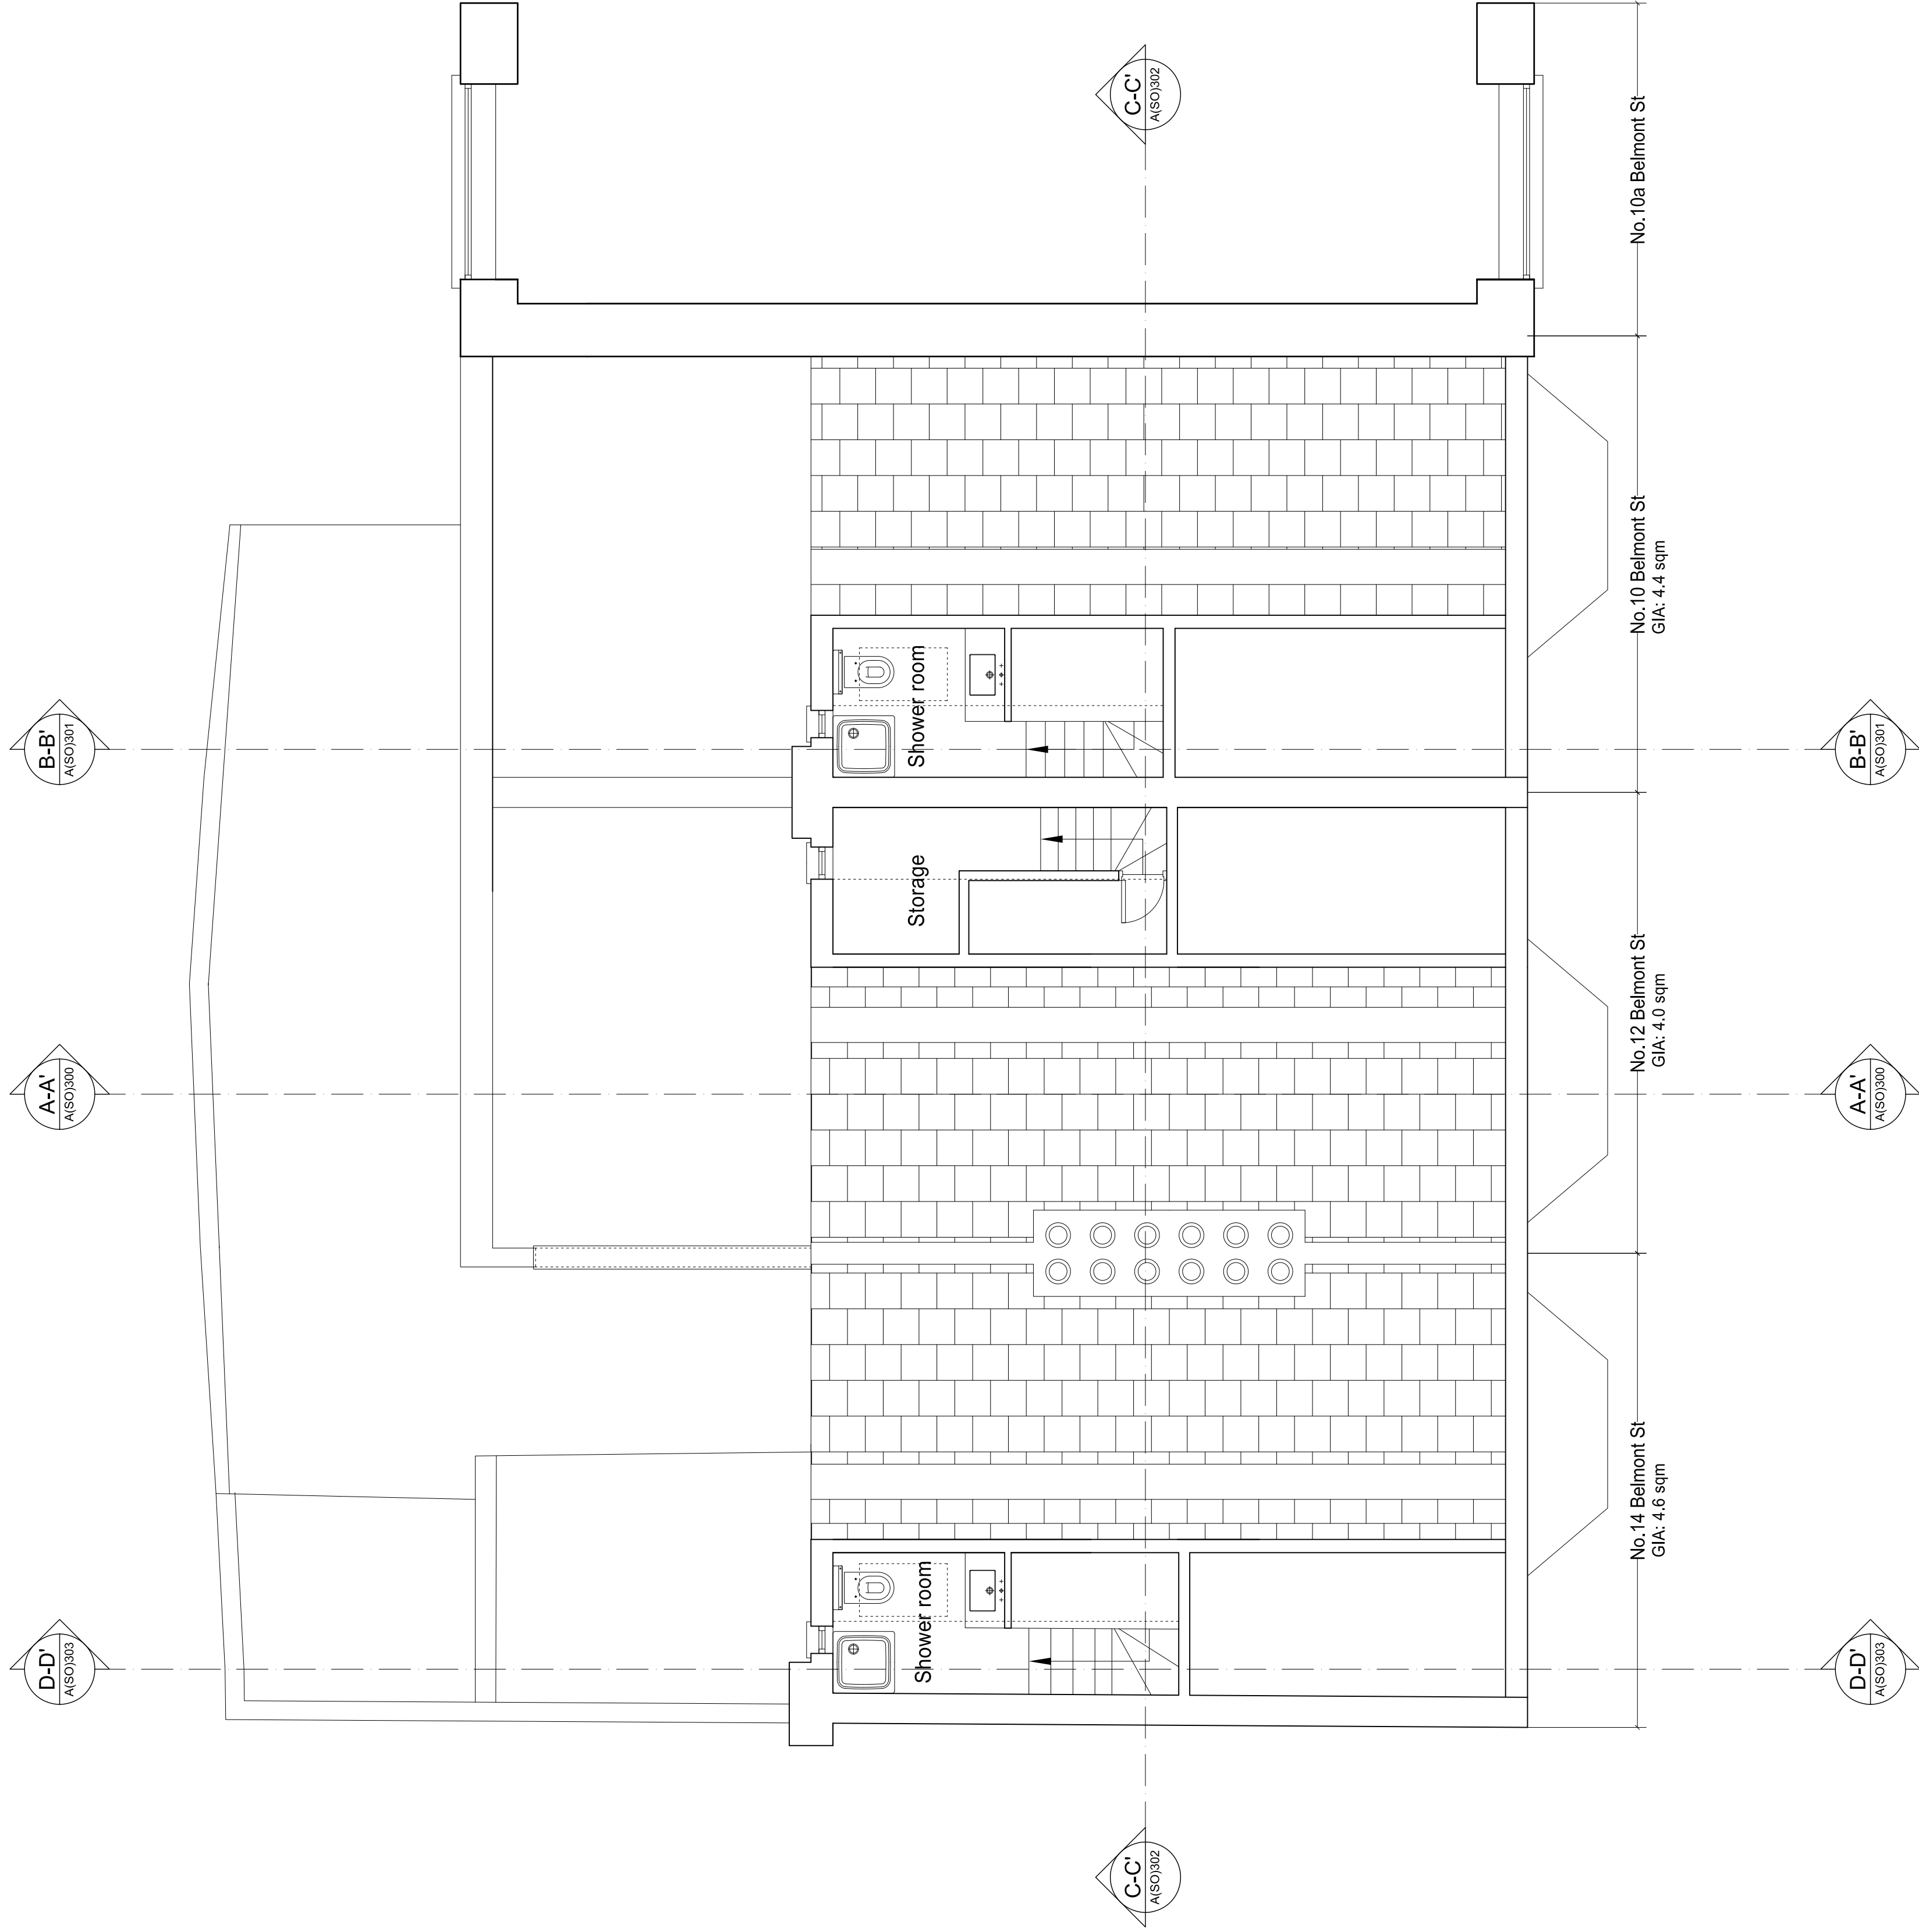


EXISTING THIRD FLOOR

TOTAL GIA: 13.0 sqm

PLANNING APPLICATION

ALL DIMENSIONS TO BE CHECKED ON SITE
WORK TO FINISHED DIMENSIONS ONLY
REPAIRS TO EXISTING STRUCTURE TO BE COMPLETED
AT ONCE BEFORE PROCEEDING

Contemporary Design Solutions

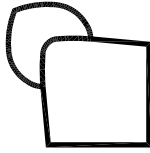

46 Great Marlborough Street
W1F 7JN
London
Telephone: 020 7464 6000 Fax: 020 7464 6044

Client

WARMHAZE LTD.

Project Title

New Bay Windows
10-14 Belmont Street, LONDON NW1

Drawing Title

Existing Third Floor Plan

Scale: 1:50@A1, 1:100@A3 Date: SEPTEMBER 2016
Drawn: LV Checked:
Drawing No.: 160910-A(SO)130 Rev: A

CAD file date: 06 Oct 2016 - 04:59pm