


REVISIONS


Rev: A Date: 08/13/16 By: CV

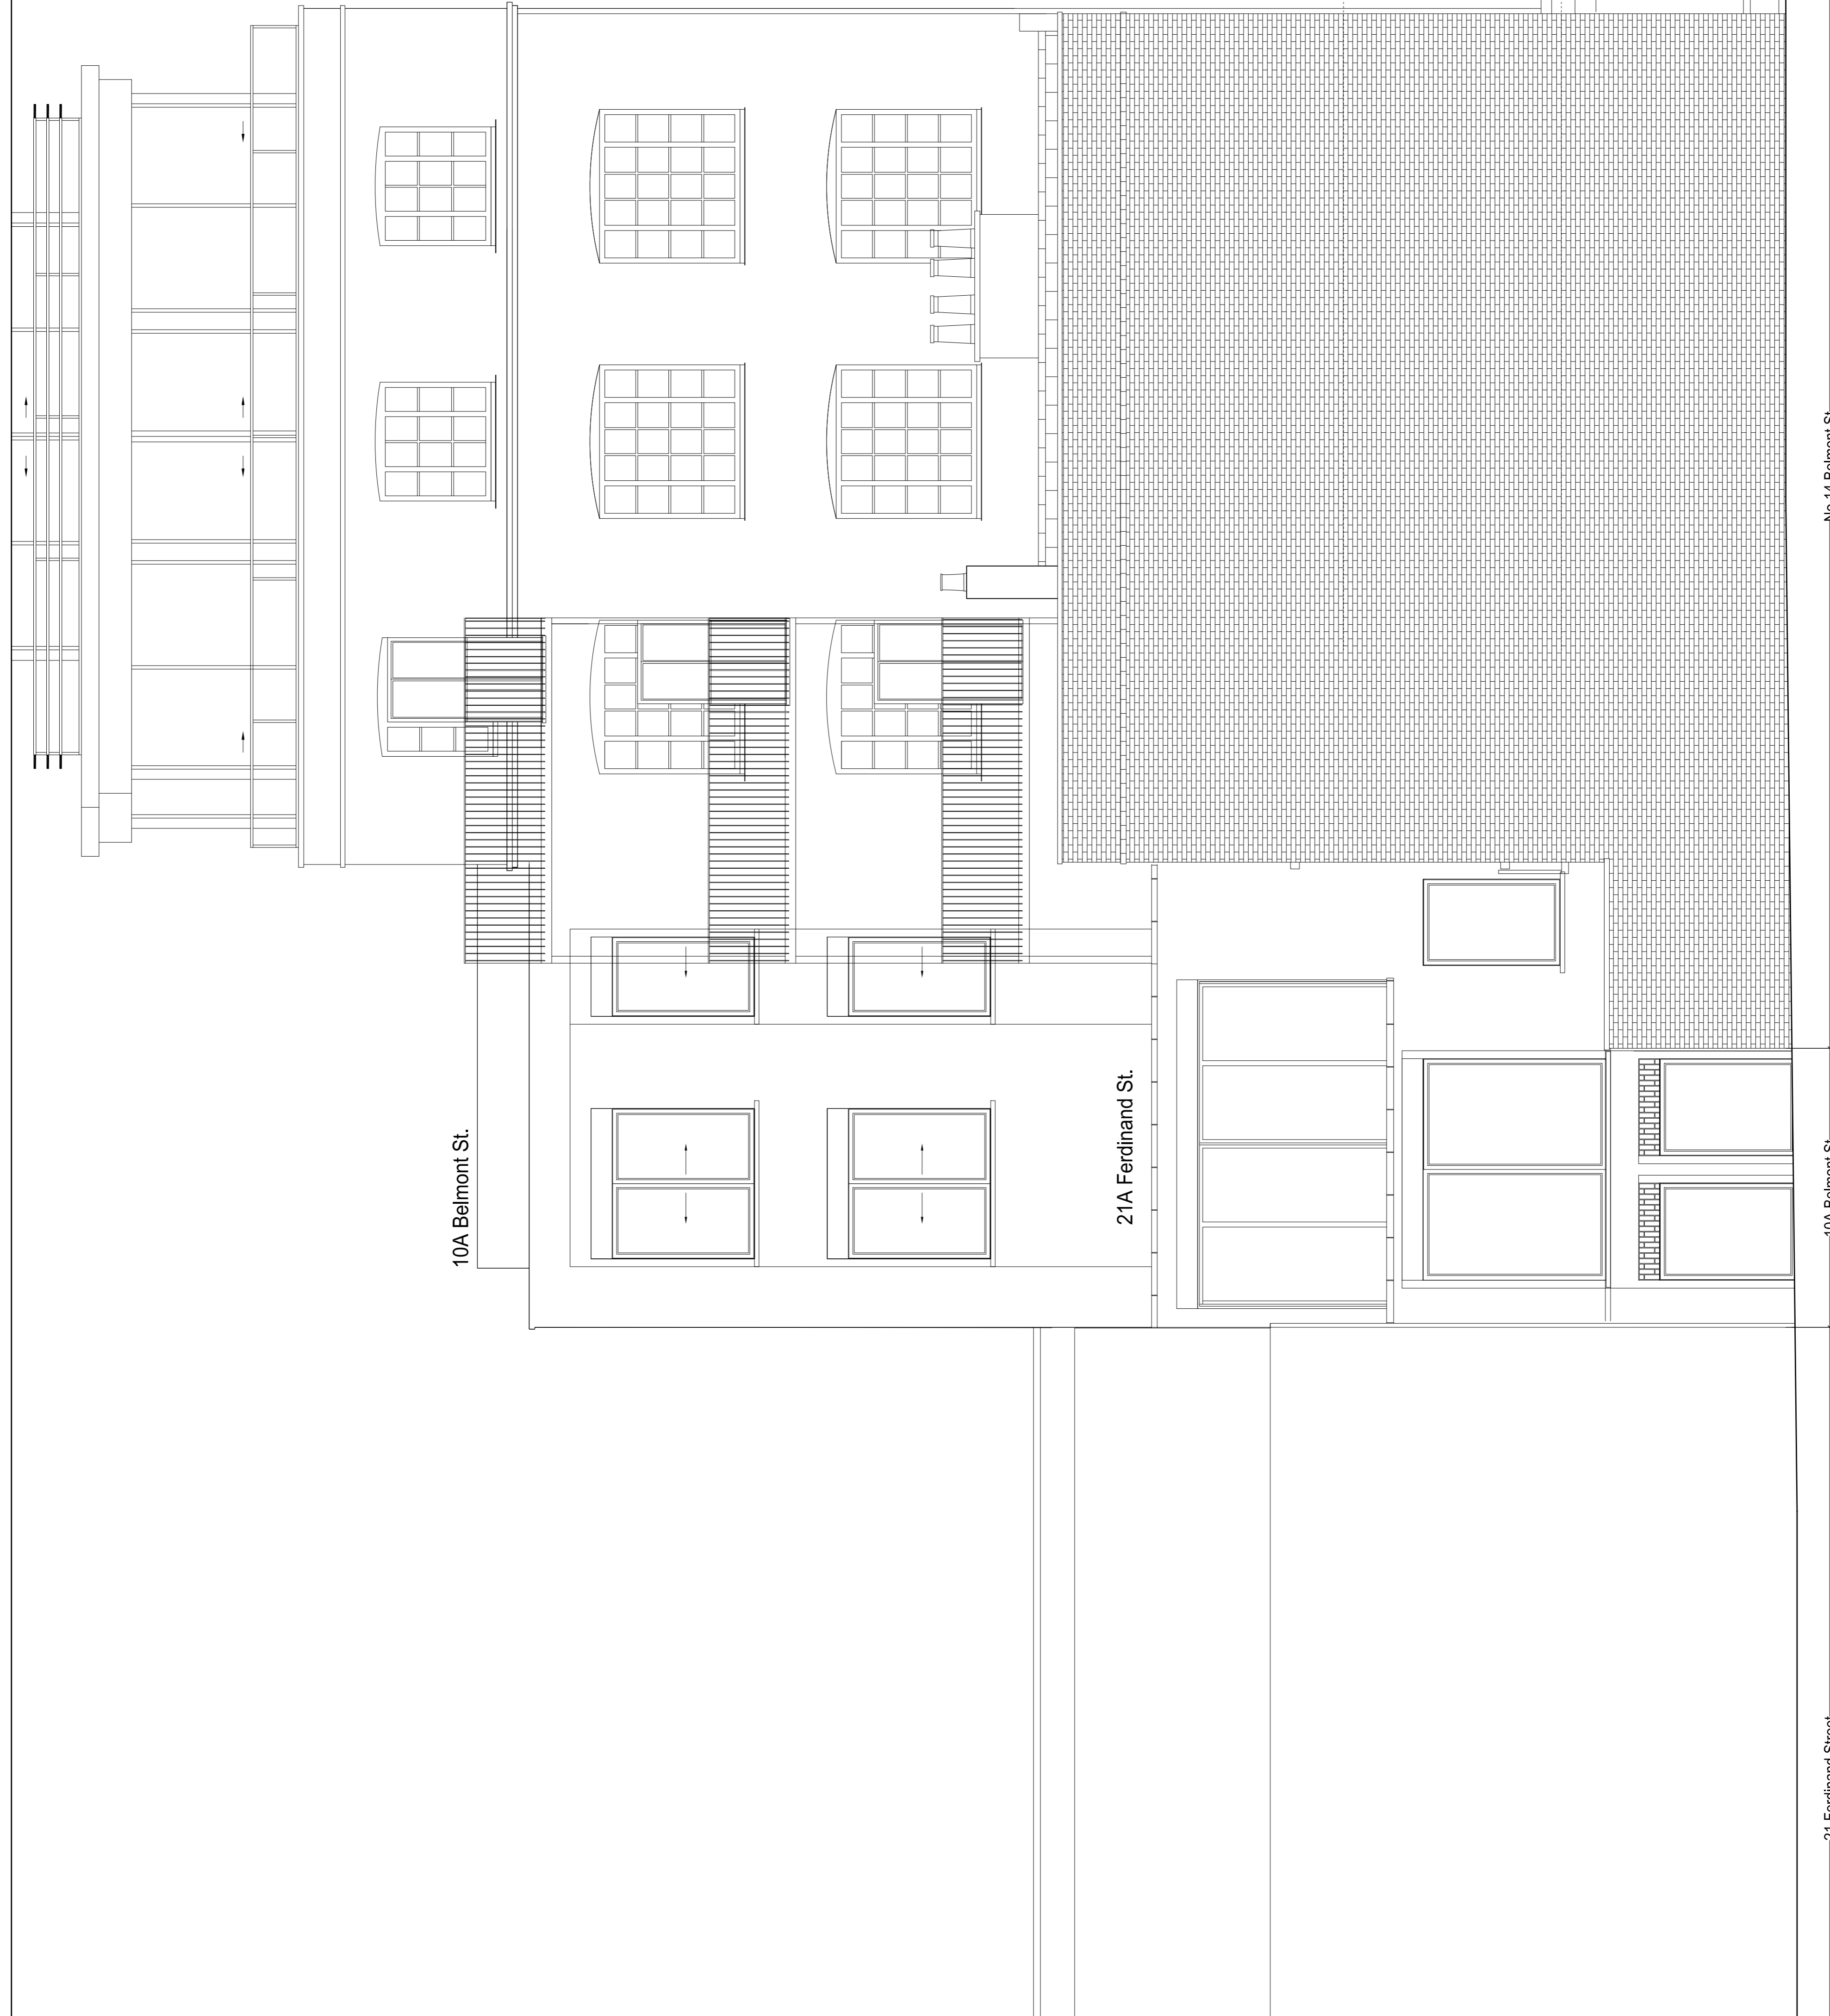

PLANNING APPLICATION

ALL DIMENSIONS TO BE CHECKED ON SITE
WORK TO FINISHED DIMENSIONS ONLY
REPAIRS TO EXISTING STRUCTURE TO BE COMPLETED
AT ONCE BEFORE PROCEEDING

Contemporary Design Solutions

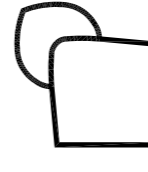

46 Great Marlborough Street
London
W1F 7JY
Telephone: 020 7494 4000 Fax: 020 7494 4044

Client

WARMHAZE LTD

Project Title

New Bay Windows
10-14 Belmont Street, LONDON NW1

Drawing Title

Existing North Elevation

Scale: 1:50@A1, 1:100@A3 Date: SEPTEMBER 2016

Drawn: LV Checked:

Drawing No: 160910-A(SO)403 Rev: A

Plot Date: -10/16/2016 5:18 PM

EXISTING NORTH ELEVATION