

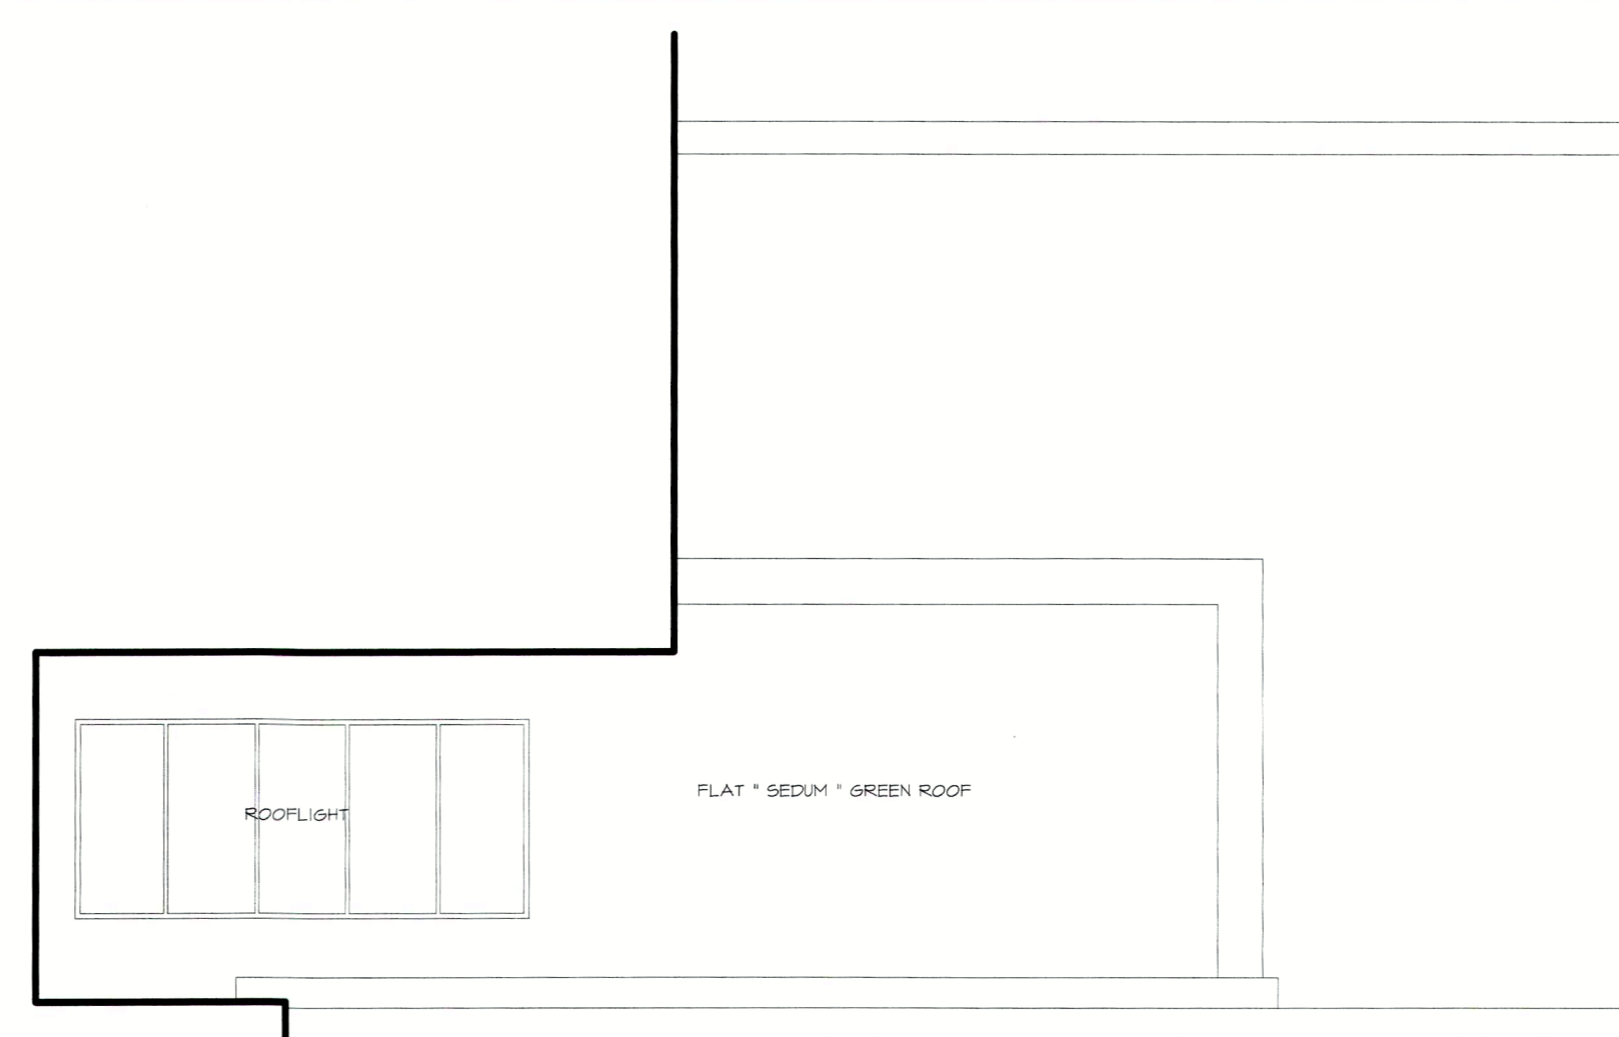


Do not scale off this drawing:  
All dimensions to be verified on site - if in doubt ask

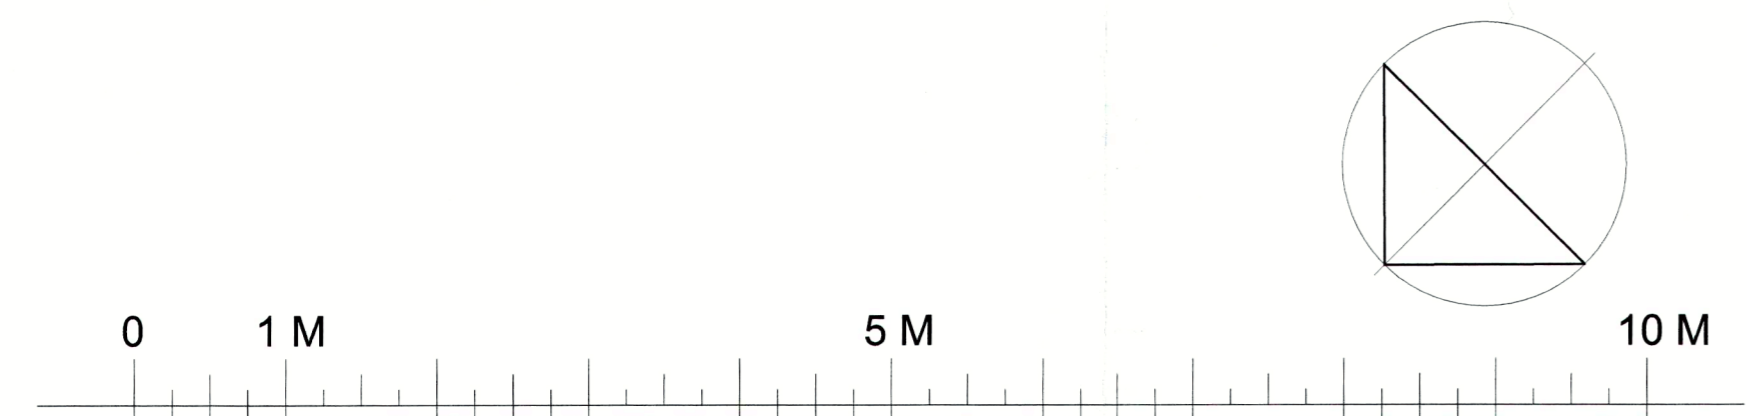


**ROOF PLAN**

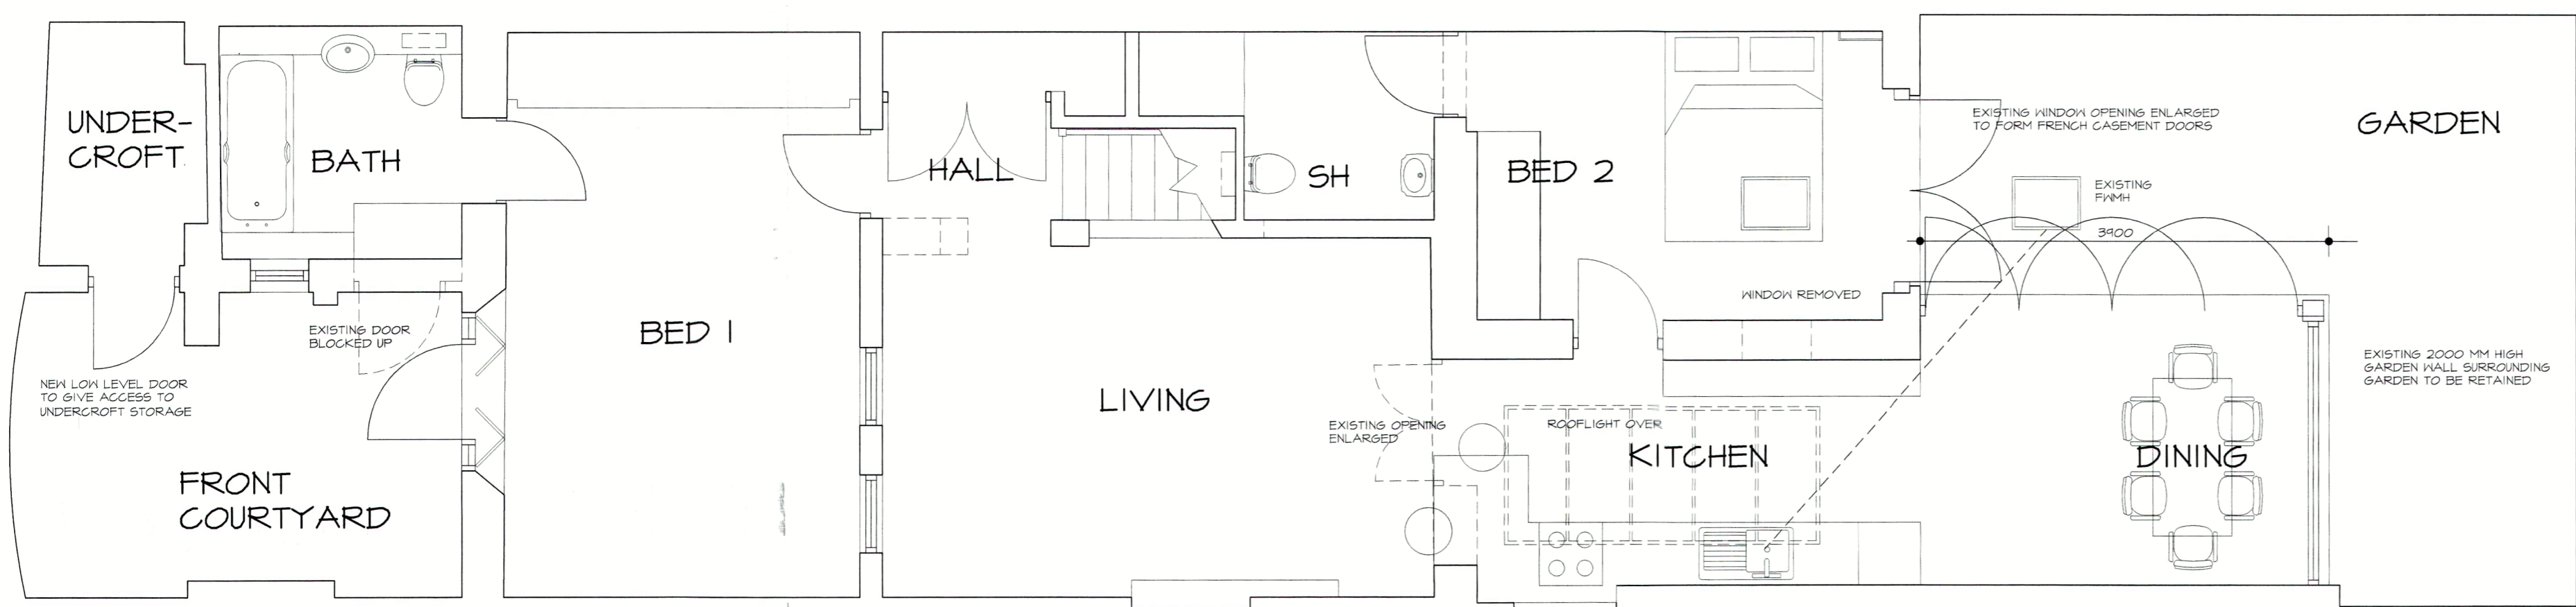

**PROPOSED LOWER GROUND FLOOR PLAN**

1/50 @ A1

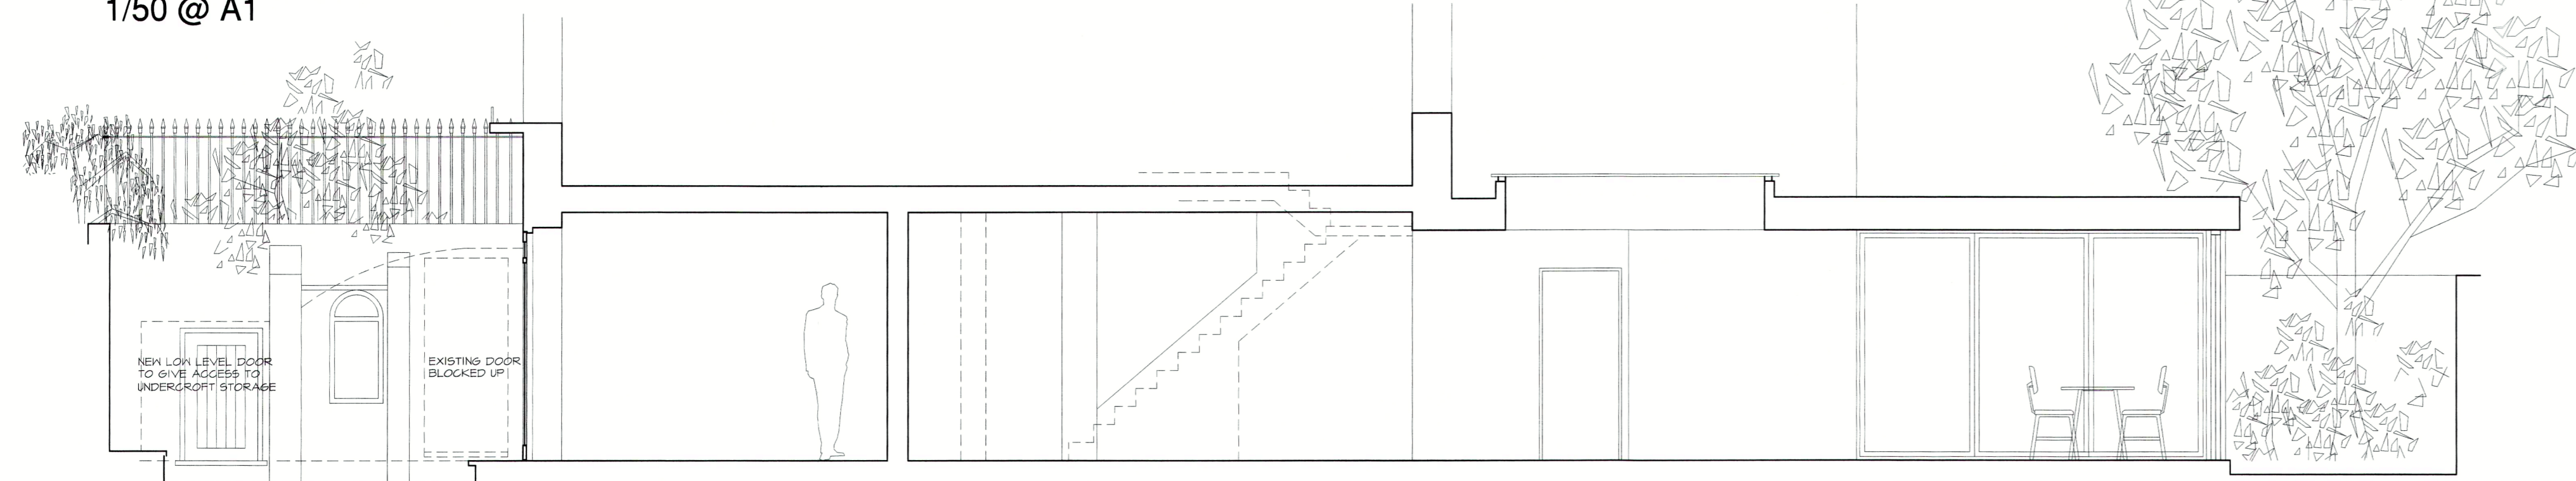

**CROSS SECTION**




**SITE PLAN**


1/200 @ A1



**REAR (SW) ELEVATION**

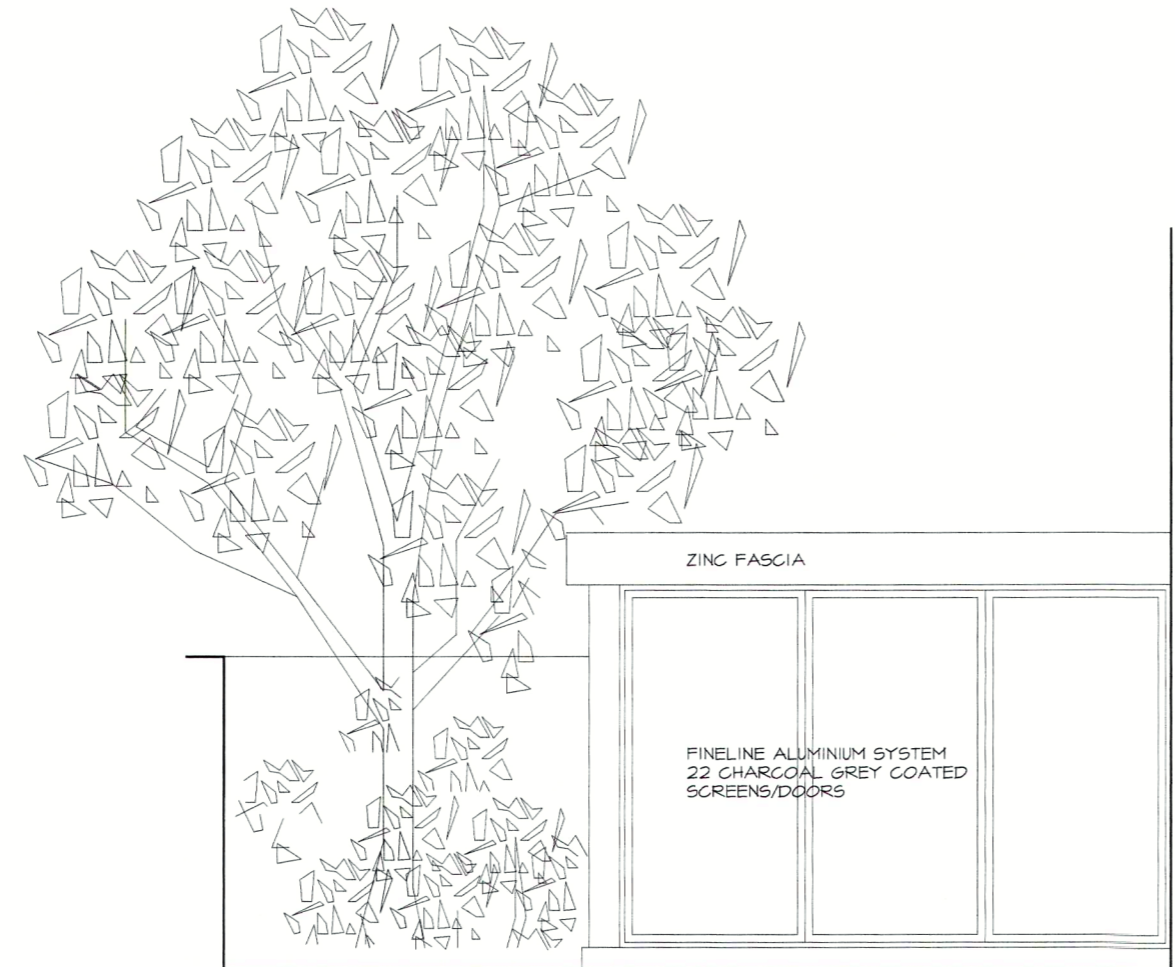

**SE ELEVATION**

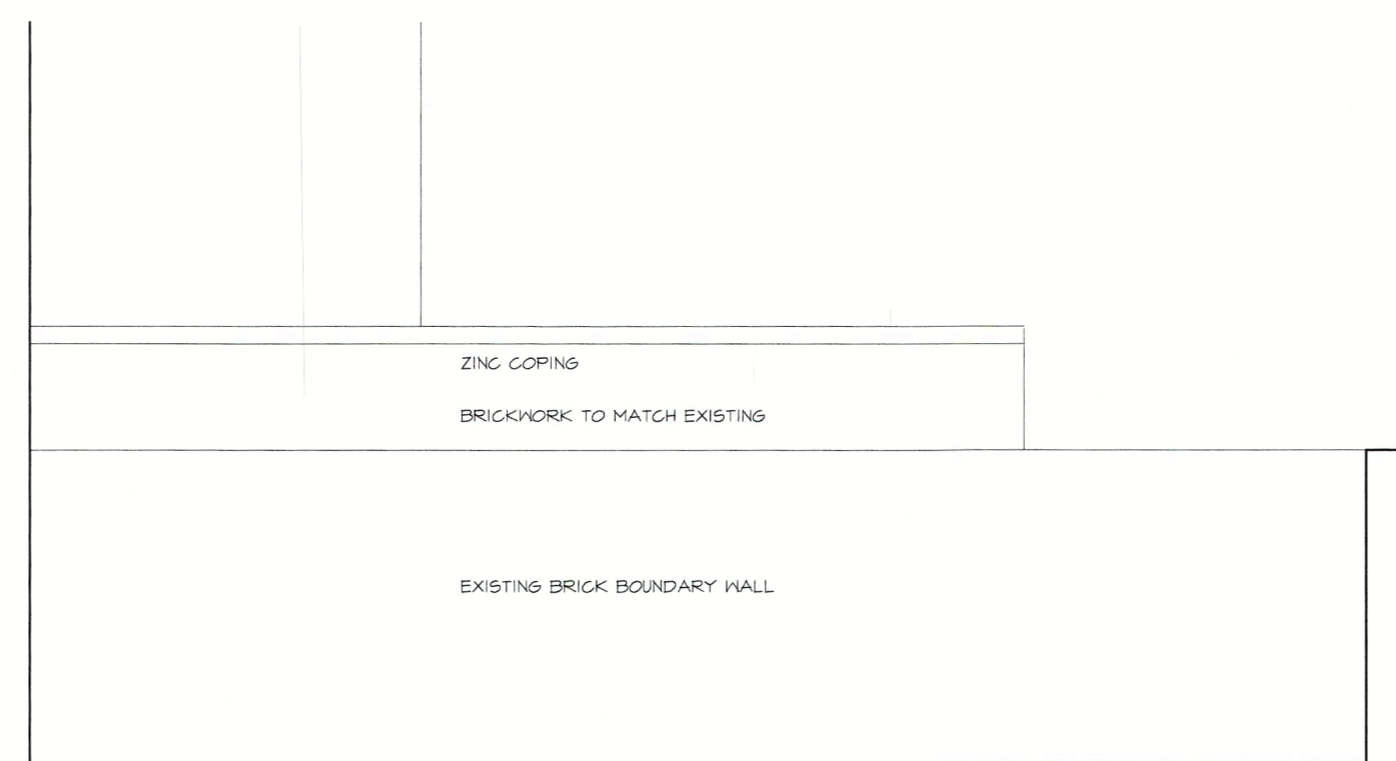

**NW ELEVATION**

B SW ELEVATION, ROOF PLAN ADDED, PLANNING SUBMISSION  
A SITE PLAN ADDED  
AUGUST 2016  
APRIL 2016

Project Alteration and extension to 179 Gloucester Avenue NW1 8LA	
Drawing title Proposed option D	Date 19 March 2016
Plans Sections/elevations	Scale 1/50
	Drwg no 15/18/04
Client Mr A Michell	rev B

**reed architects**

@ The Workshop  
36 School Road  
Penn  
Buckinghamshire  
HP10 8EF

tel / fax 01494 817955  
email reedarchitects@btopenworld.com