




Do not scale off this drawing.  
All dimensions to be verified on site - if in doubt ask

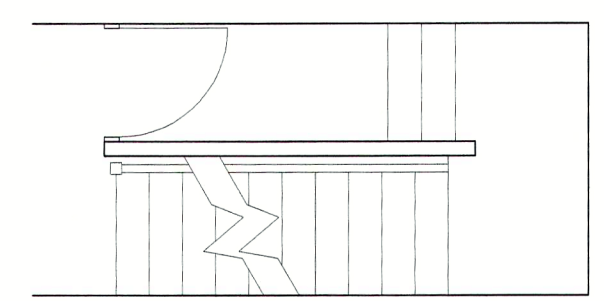

GF PLAN

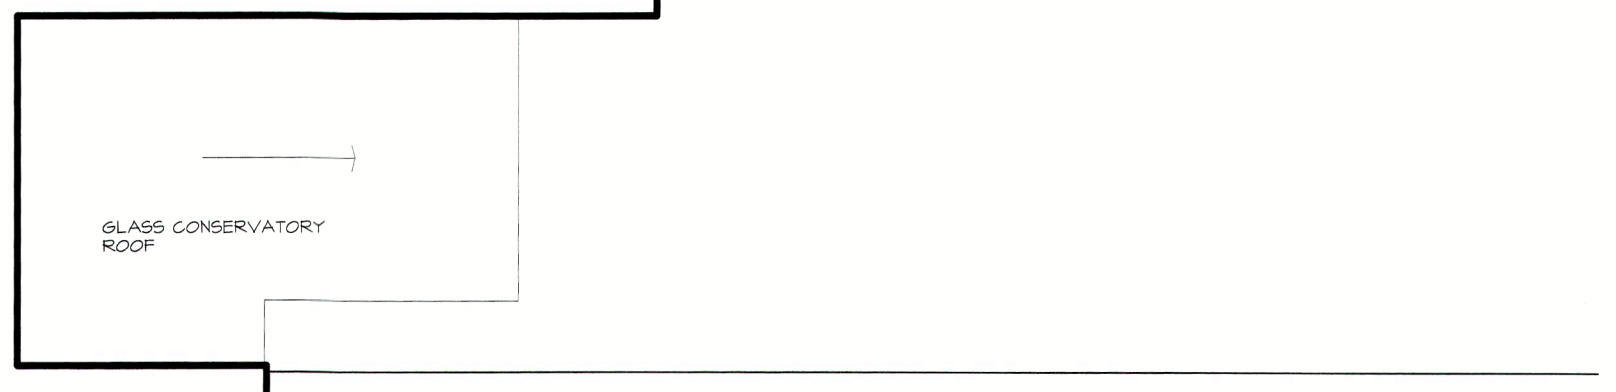


ROOF PLAN

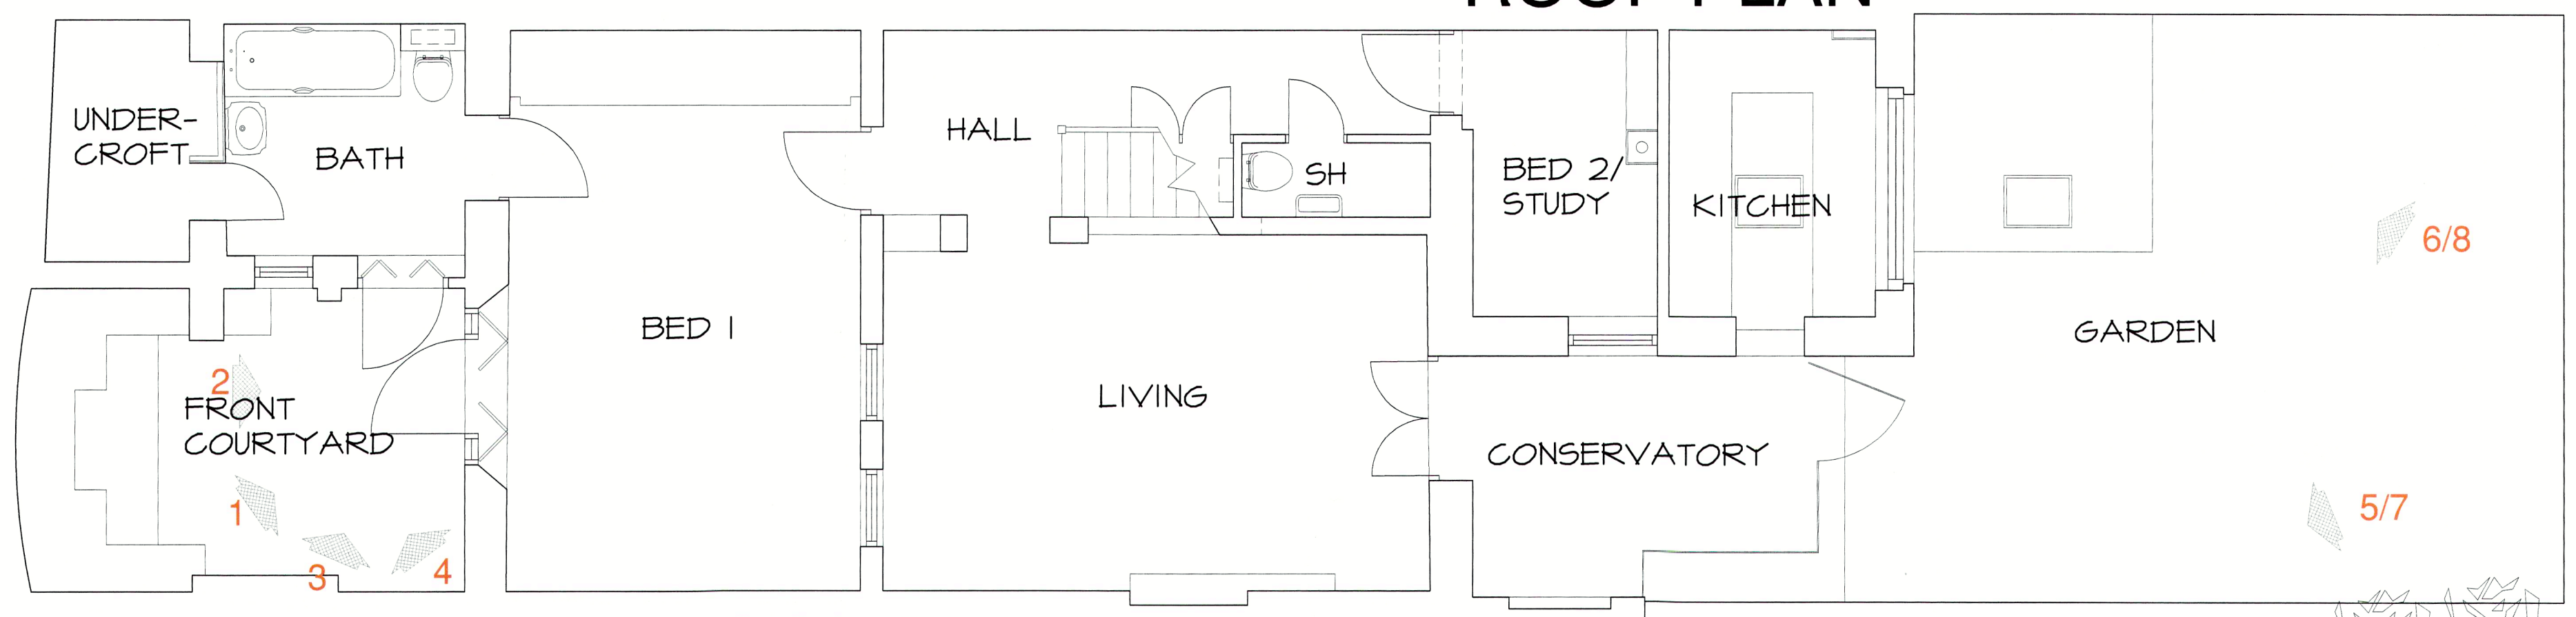


LOWER GROUND FLOOR PLAN  
1/50 @ A1



LOCATION PLAN  
1/1250 @A1

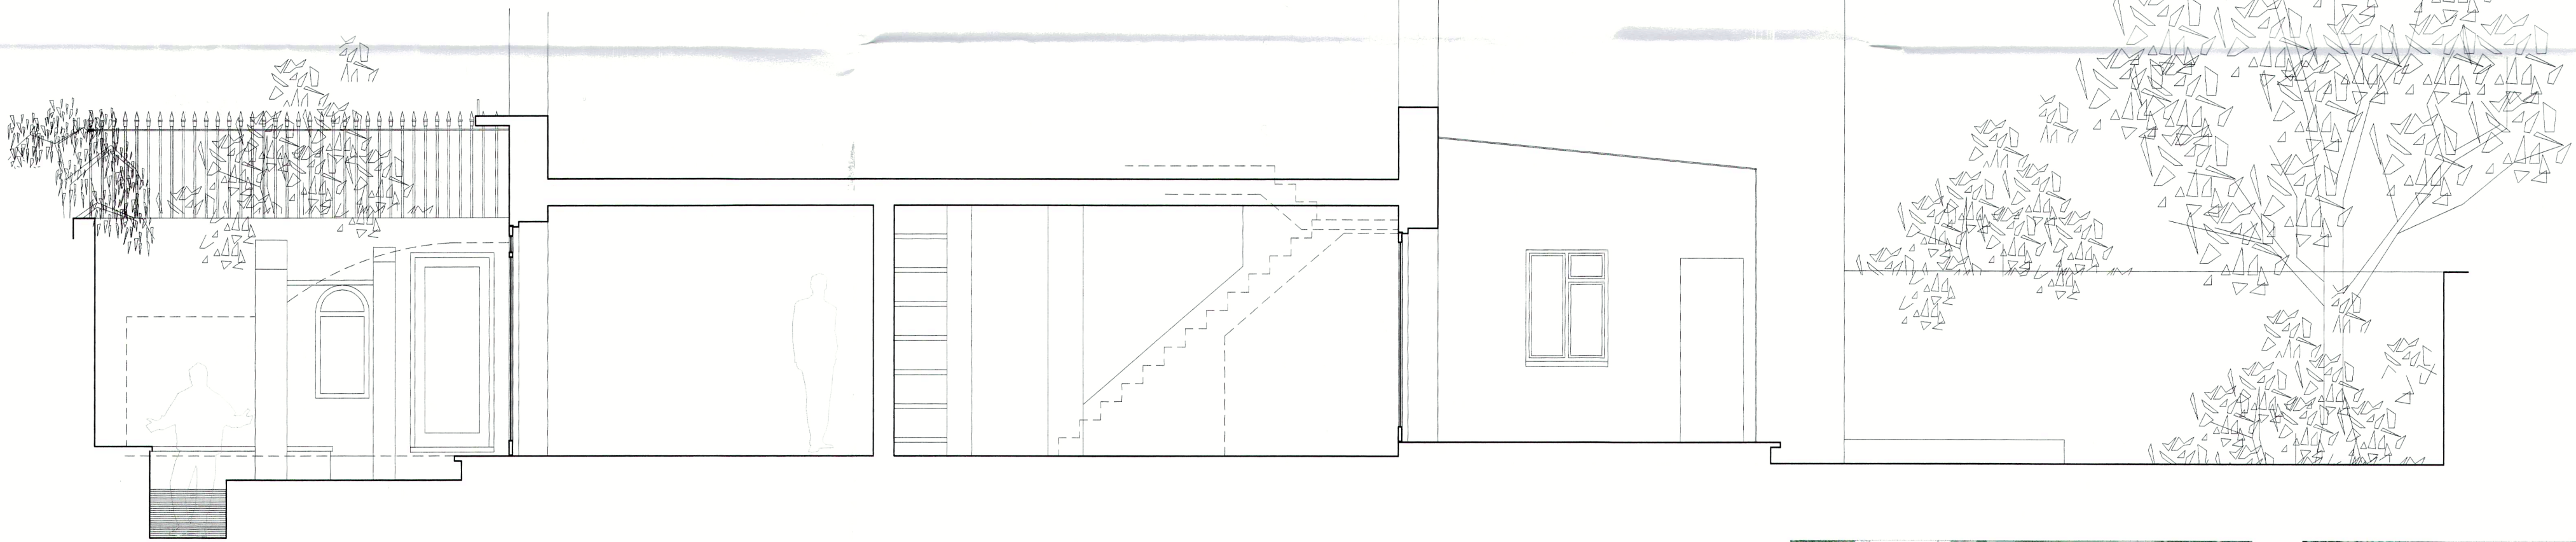








CROSS SECTION

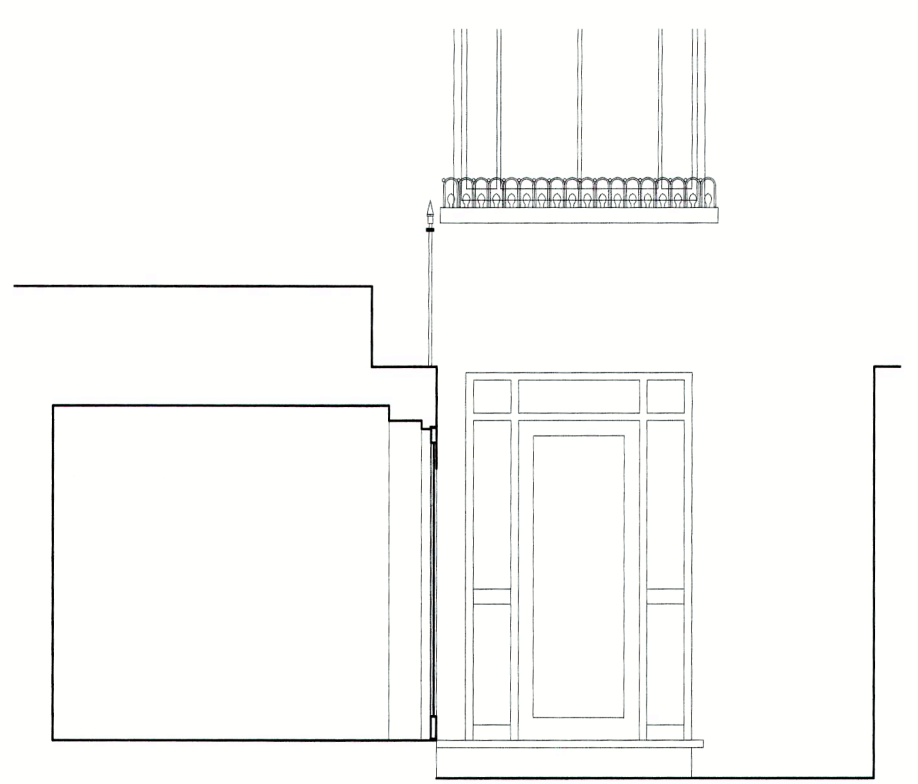

FRONT ELEVATION



REAR ELEVATION

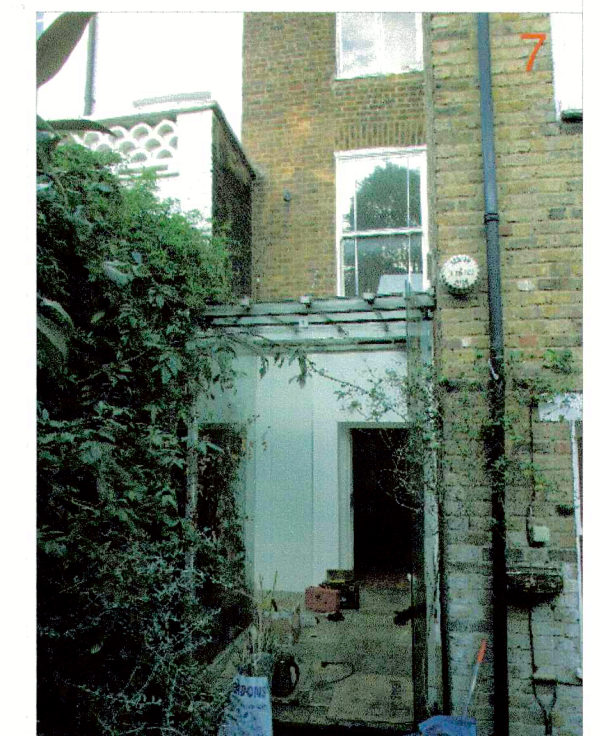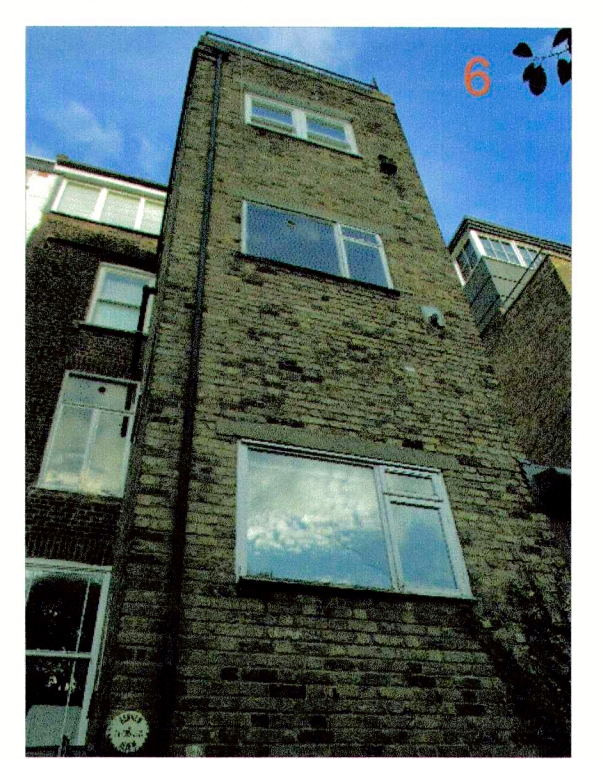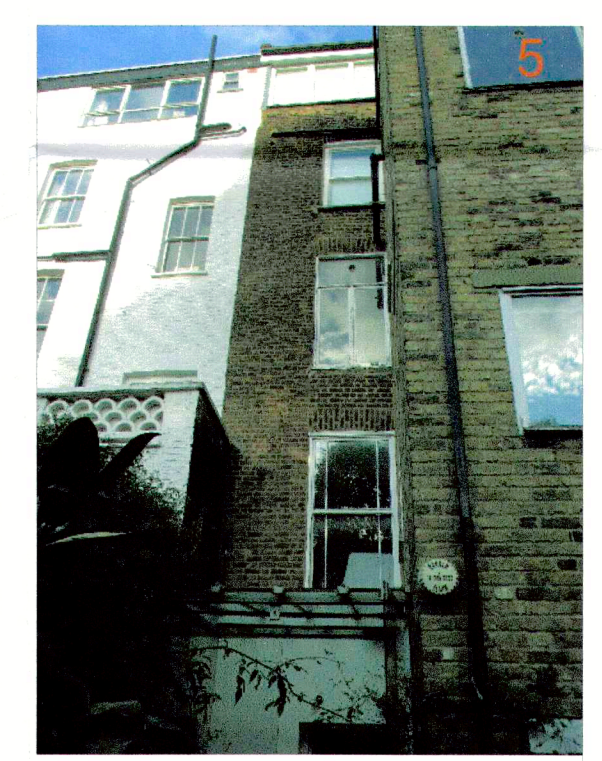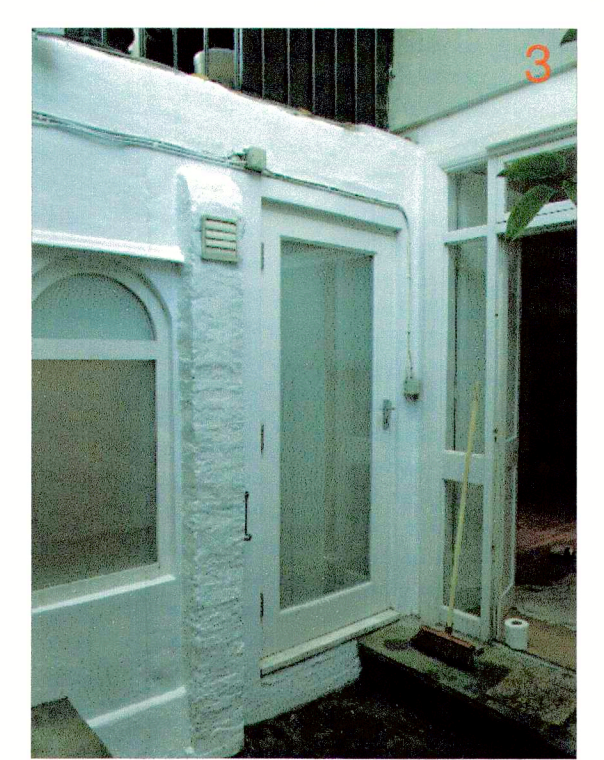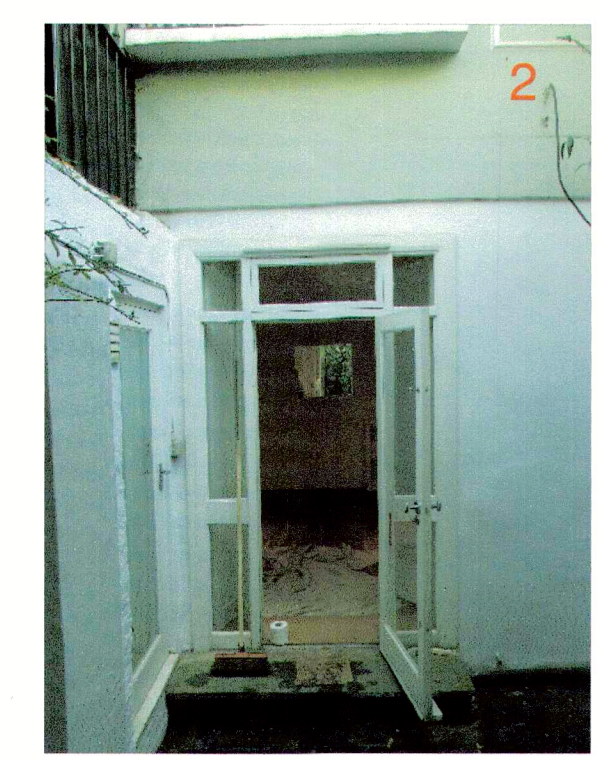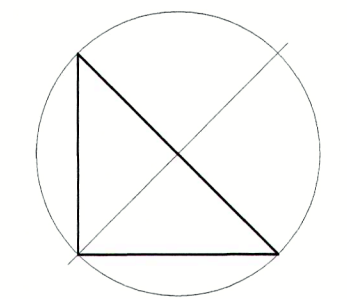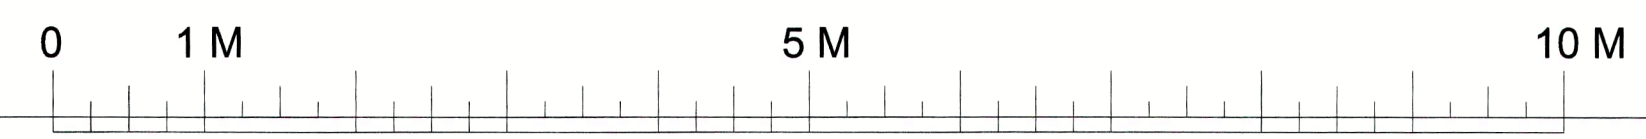

B ROOF PLAN ADDED, PLANNING APPLICATION ADDED  
A LOCATION PLAN AND PHOTOS ADDED

AUGUST 2016  
APRIL 2016

Project Alteration and extension to 179 Gloucester Avenue NW1 8LA	
Drawing title Survey as existing	Date 27 October 2015
Plans Sections/elevations	Scale 1/50, 1/1250
Client Mr P Michell	Drwg no 15/18/01
	rev B

**reed architects**

@ The Workshop  
36 School Road  
Penn  
Buckinghamshire  
HP10 8EF

tel / fax 01494 817955  
email reedarchitects@btopenworld.com