


FIRST FLOOR PLAN

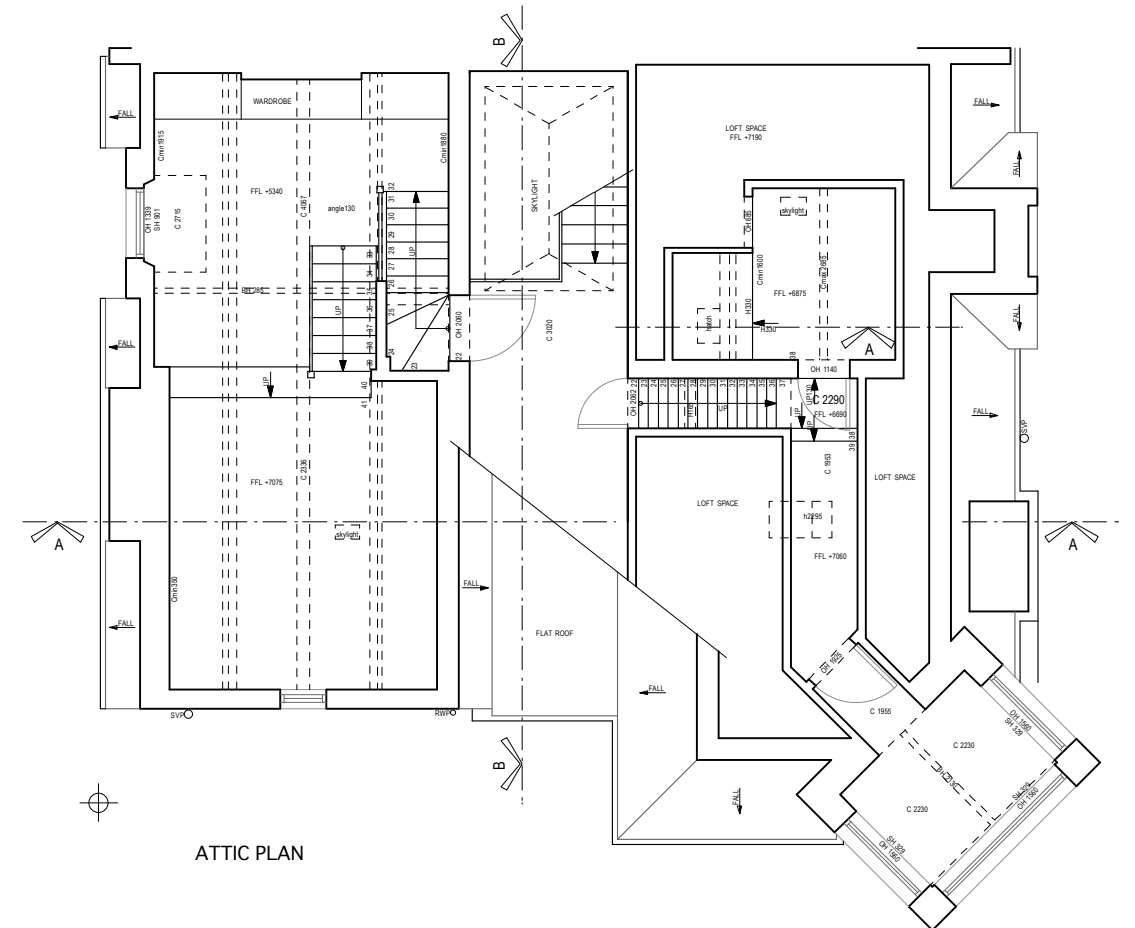

ATTIC PLAN

NOTES:  
Do not scale from this drawing. All dimensions to be verified on site.  
Not for construction. Drawing to read in conjunction with other relevant consultants information and specification.

Project Title  
**9 Ellerdale Road, NW3**

Drawing Scale 1:100 @ A3      Date 04.04.13  
Drawing Status Planning

Drawing Title  
**Existing First & Attic  
Floor Plans**

Drawing Number  
**003**

**Lee J Davidson RIBA**  
Chartered Architect  
Email: ribalee@gmail.com  
Tel: 07884 006 129