


FIRST FLOOR PLAN

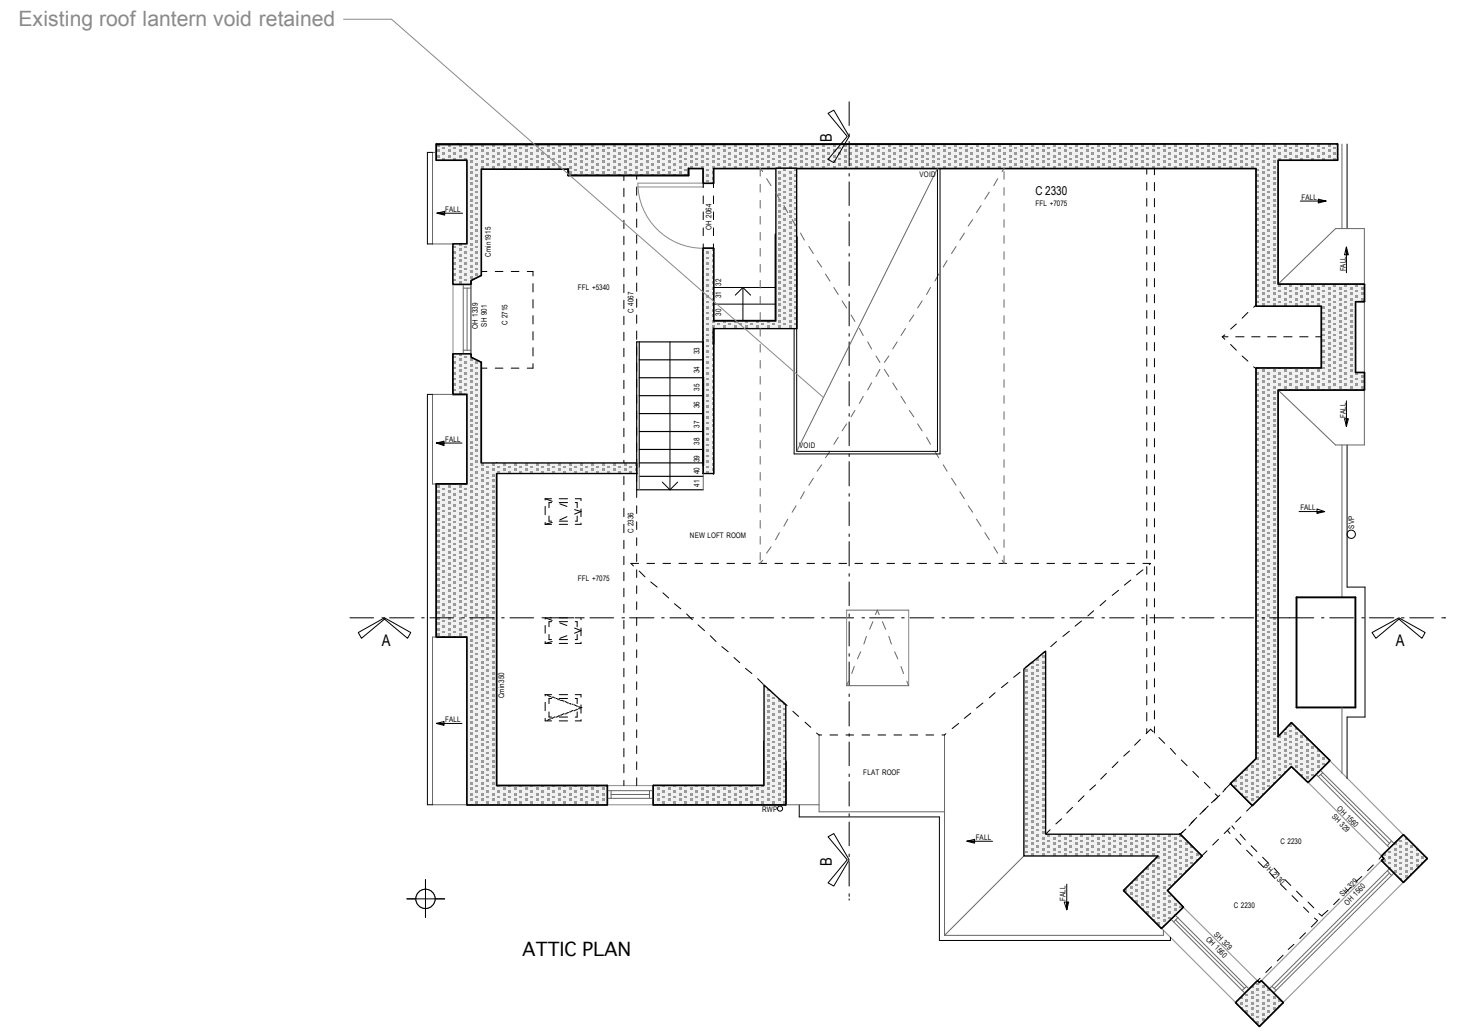

ATTIC PLAN

**NOTES:**  
 Do not scale from this drawing. All dimensions to be verified on site.  
 Not for construction. Drawing to read in conjunction with other relevant consultants information and specification.

Project Title  
**9 Ellerdale Road, NW3**  
 Drawing Scale 1:100 @ A3      Date 04.04.13  
 Drawing Status Planning

Drawing Title  
**Proposed First & Attic Floor Plans**  
 Drawing Number  
**013**

**Lee J Davidson RIBA**  
 Chartered Architect  
 Email: ribalee@gmail.com  
 Tel: 07884 006 129