



Photographs of Existing Site

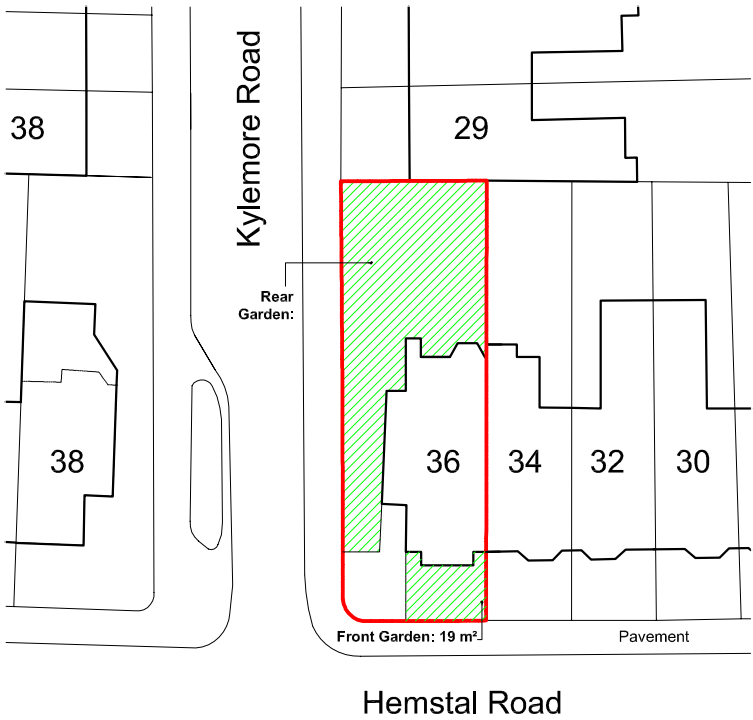


Site Location Plan:  
Scale 1:1250

 

Existing Site Plan:  
Scale 1:500



Notes  
Do not scale from this drawing.  
Report any discrepancies.  
Copyright owned by Andreas + Buxton Associates.

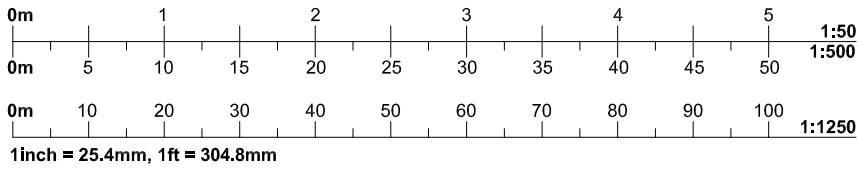

Existing ramp  
to garden to  
be removed



Existing  
fence @  
2.7m high

**Andreas + Buxton Associates**  
CHARTERED ARCHITECT + INTERIOR DESIGNERS  
9 Louisa Street London E1 4NF  
m: 078687 15430 e-mail: andreas73@me.com

Rev	Date
1	10/03/2016
Drawing Status	
Planning	

Project	36 Hemstal Road London NW6 2AL
Project Description	Proposed Outbuilding to the rear garden;

Drawing Name	Existing Site Location Plans + Photographs
--------------	---

Date	10/03/2016	Scale:	1:1250 + 1:500 @ A3	Drg. No.	Hemstal/16/A/01	Rev.	
------	------------	--------	------------------------	----------	-----------------	------	--