



LOWER GROUND FLOOR

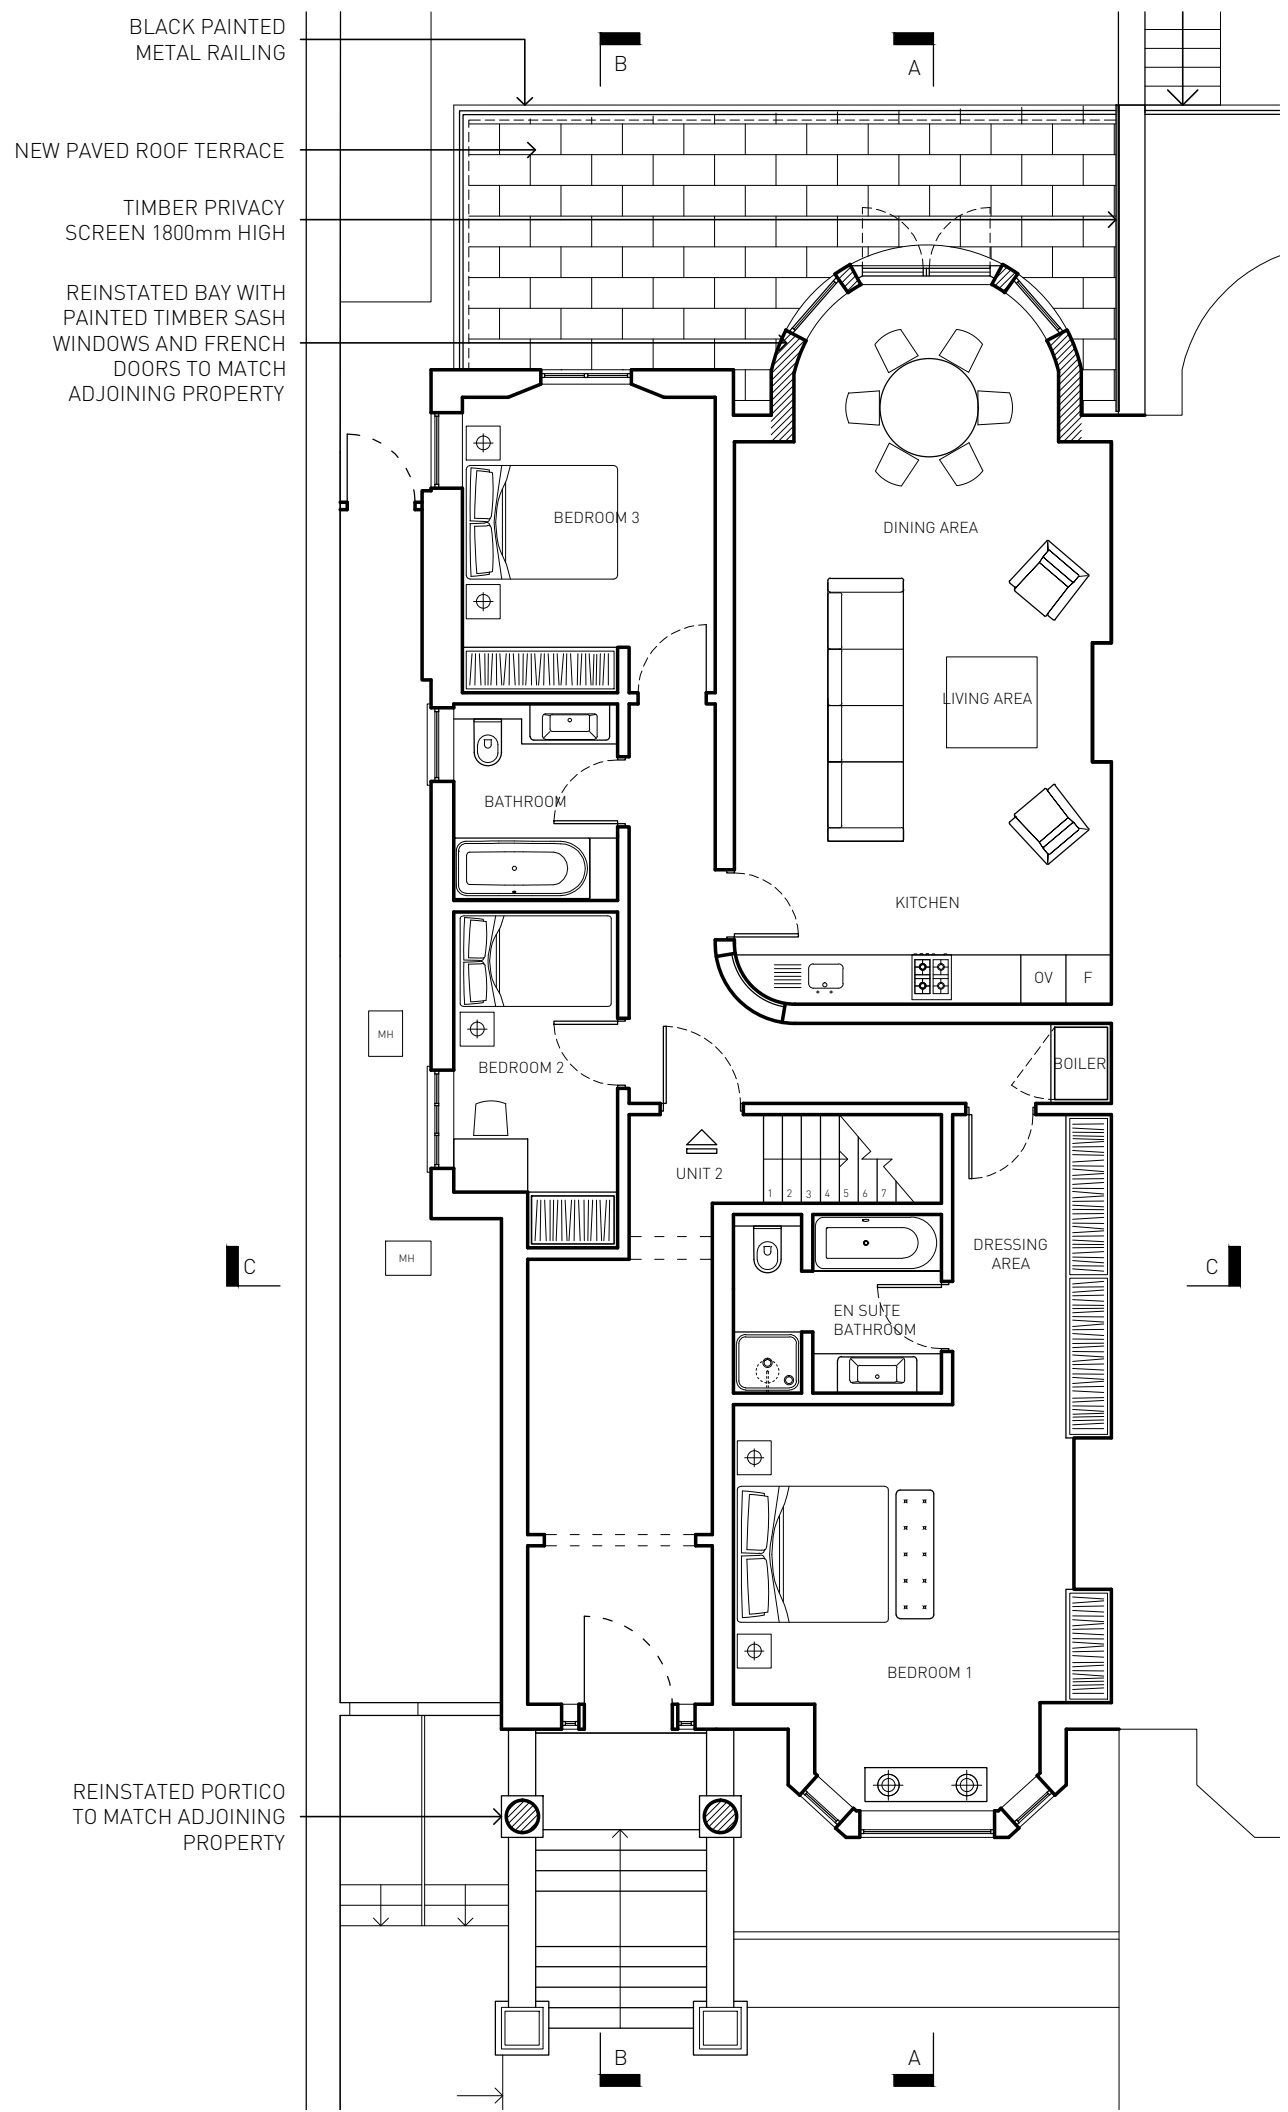

UPPER GROUND FLOOR

Workstage  
**3-Developed Design**

- GENERAL NOTES
- No dimensions to be scaled from this drawing
  - Any Discrepancies found between this drawing and other documents should be referred immediately to the consultants
  - This drawing should be removed from currency immediately a revised version is issued
  - All dimensions in mm's
- Nash Baker Ltd, trading as Nash Baker Architects, Company Number: 7488262  
Directors: Simon Baker RIBA, Howard Nash RIBA
- Copyright Reserved  
This drawing and its subject matter are the confidential property of Nash Baker Architects and shall not be copied, reproduced, used or disclosed to others without the prior written authority of Nash Baker Architects

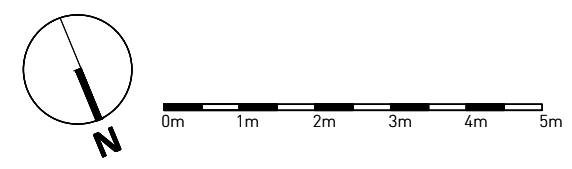

A	24.11.15	PRIVACY SCREEN ADDED	BS
Rev	Date	Reason For Issue	Chk

	167-169 KENSINGTON HIGH STREET LONDON, W8 6SH	
	T + 44 (0) 207 229 1558 INFO@NASHBAKER.CO.UK WWW.NASHBAKER.CO.UK	
PROJECT	75 BELSIZE PARK GARDENS LONDON NW3 4JP	
DRAWING TITLE	LOWER AND UPPER GROUND FLOOR PLANS AS PROPOSED	
JOB NUMBER	1529	DRAWING NUMBER 201
DRAWN	TT	CHECKED --
SCALE	1:100	PAPER SIZE A3
DATE	31/07/15	REVISION A