
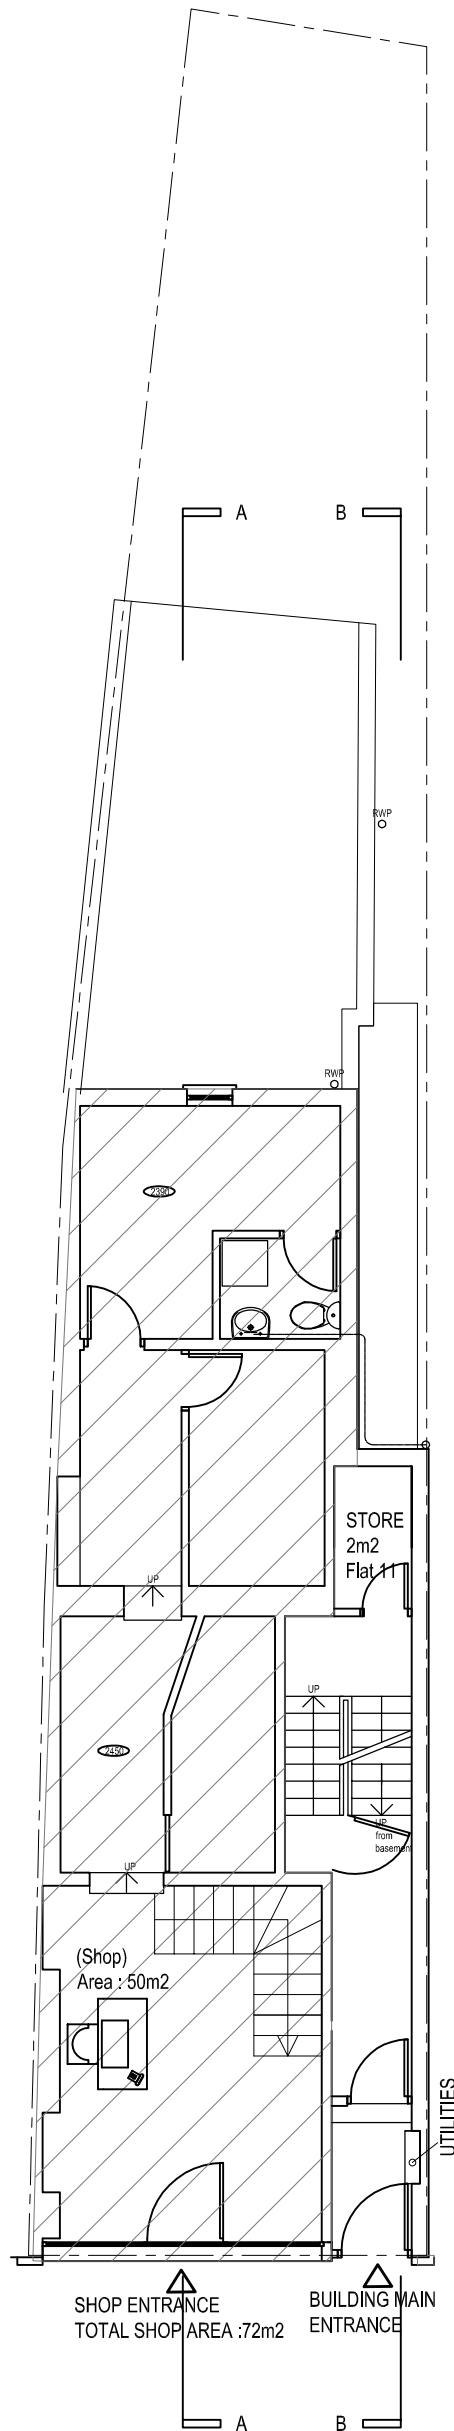



**7A** PROPOSED LOWER GROUND FLOOR PLAN

SCALE 1:100

 

**7C** PROPOSED GROUND FLOOR PLAN

SCALE 1:100

 

**Koupparis Associates**  
0207 267 6909/6874

Drawing Title  
**Proposed Lower Ground and Ground Floor Plans**

Rev. Date Description Rev By Ckd By

Address  
**24 Camden Road, London, NW1 9DP**

Client  
**Christ-and-Yioula Limited**

Project Number  
**16-0175**

Drawing Number

Scale  
**1:100@A3**

Sheet No.

Date  
**26/09/16**

Rev.

Revised

**16-175-02**

Status

-