
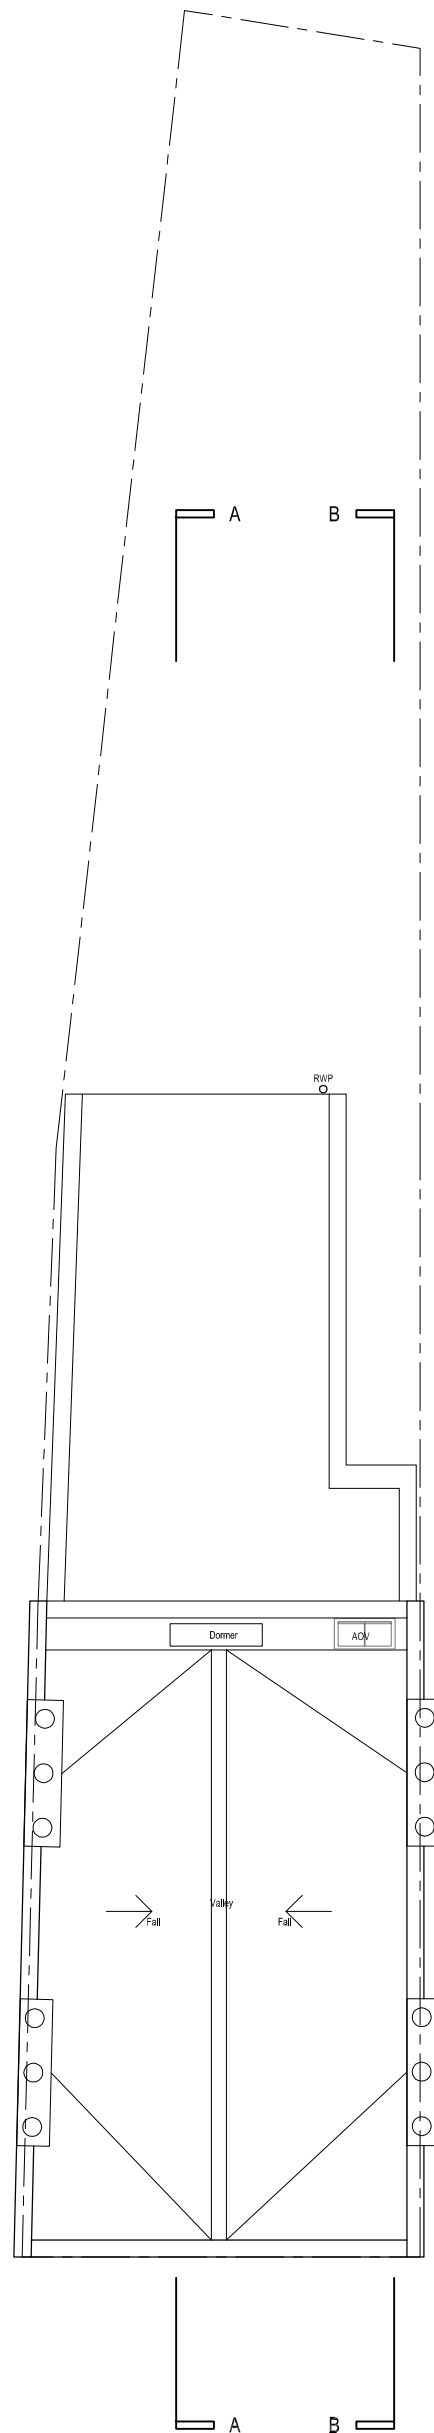



**7A** PROPOSED THIRD FLOOR PLAN

SCALE 1:100

 

**7C** PROPOSED ROOF PLAN

SCALE 1:100

 

**Koupparis Associates**  
0207 267 6909/6874

Drawing Title			
Proposed Third and Roof Plans			
Rev. No.	Date	Description	Rev. By / Ckd By
Address			
24 Camden Road, London, NW1 9DP			
Client			
Christ-and-Yioula Limited			
Project Number	16-0175	Drawing Number	
Scale	1:100@A3	Sheet No.	Rev.
Date	26/09/16	16-175-04	-
Revised	-		
Status			
-			