

LSDM, 167-169  
Shaftesbury Ave. +  
25 New Compton St.


Ground Floor Plan  
as Existing

1605.02.-

Scale: 1.50 at A1, 1.100 at A3  
Drawn: ef  
Date: Sept. 2016

Evan Ferguson Architects  
Manor Farm, Helpthorpe  
Malton, N.Yorks YO17 8TQ

Tel. 01944 738 255  
efarchitect@hotmail.com

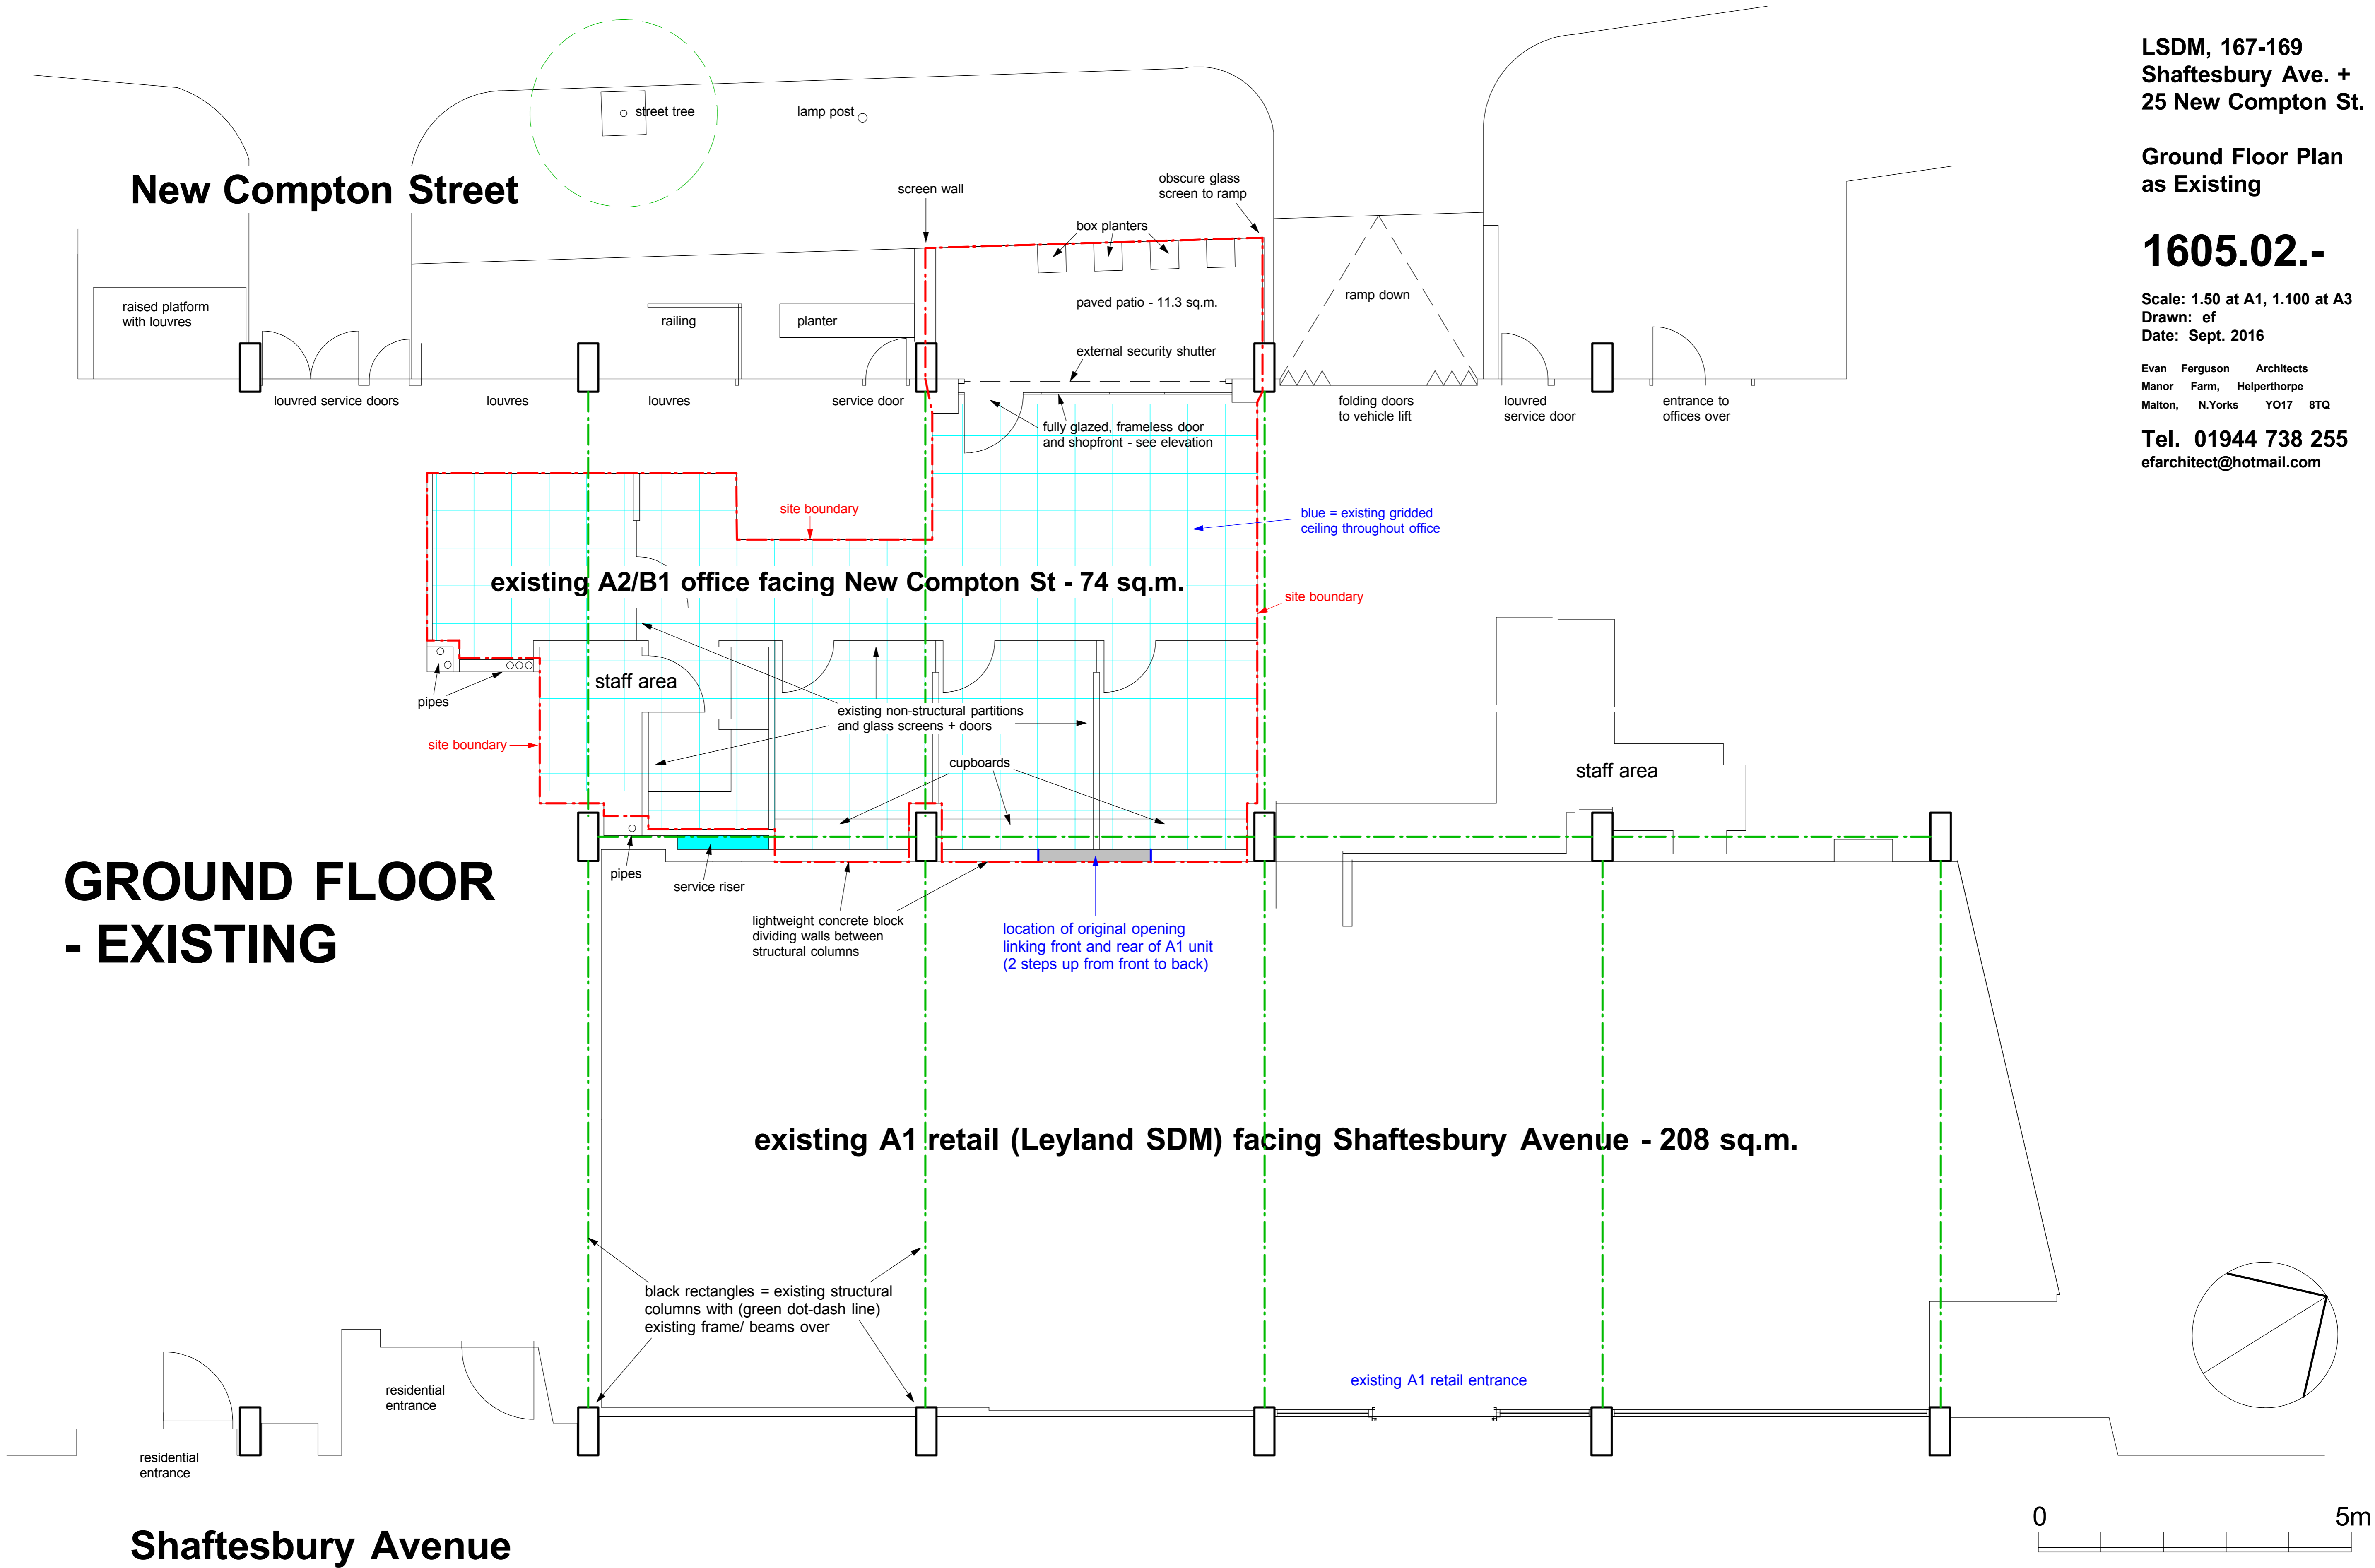

**GROUND FLOOR  
- EXISTING**

**Shaftesbury Avenue**



Scale: 1.50 at A1  
1.100 at A3