
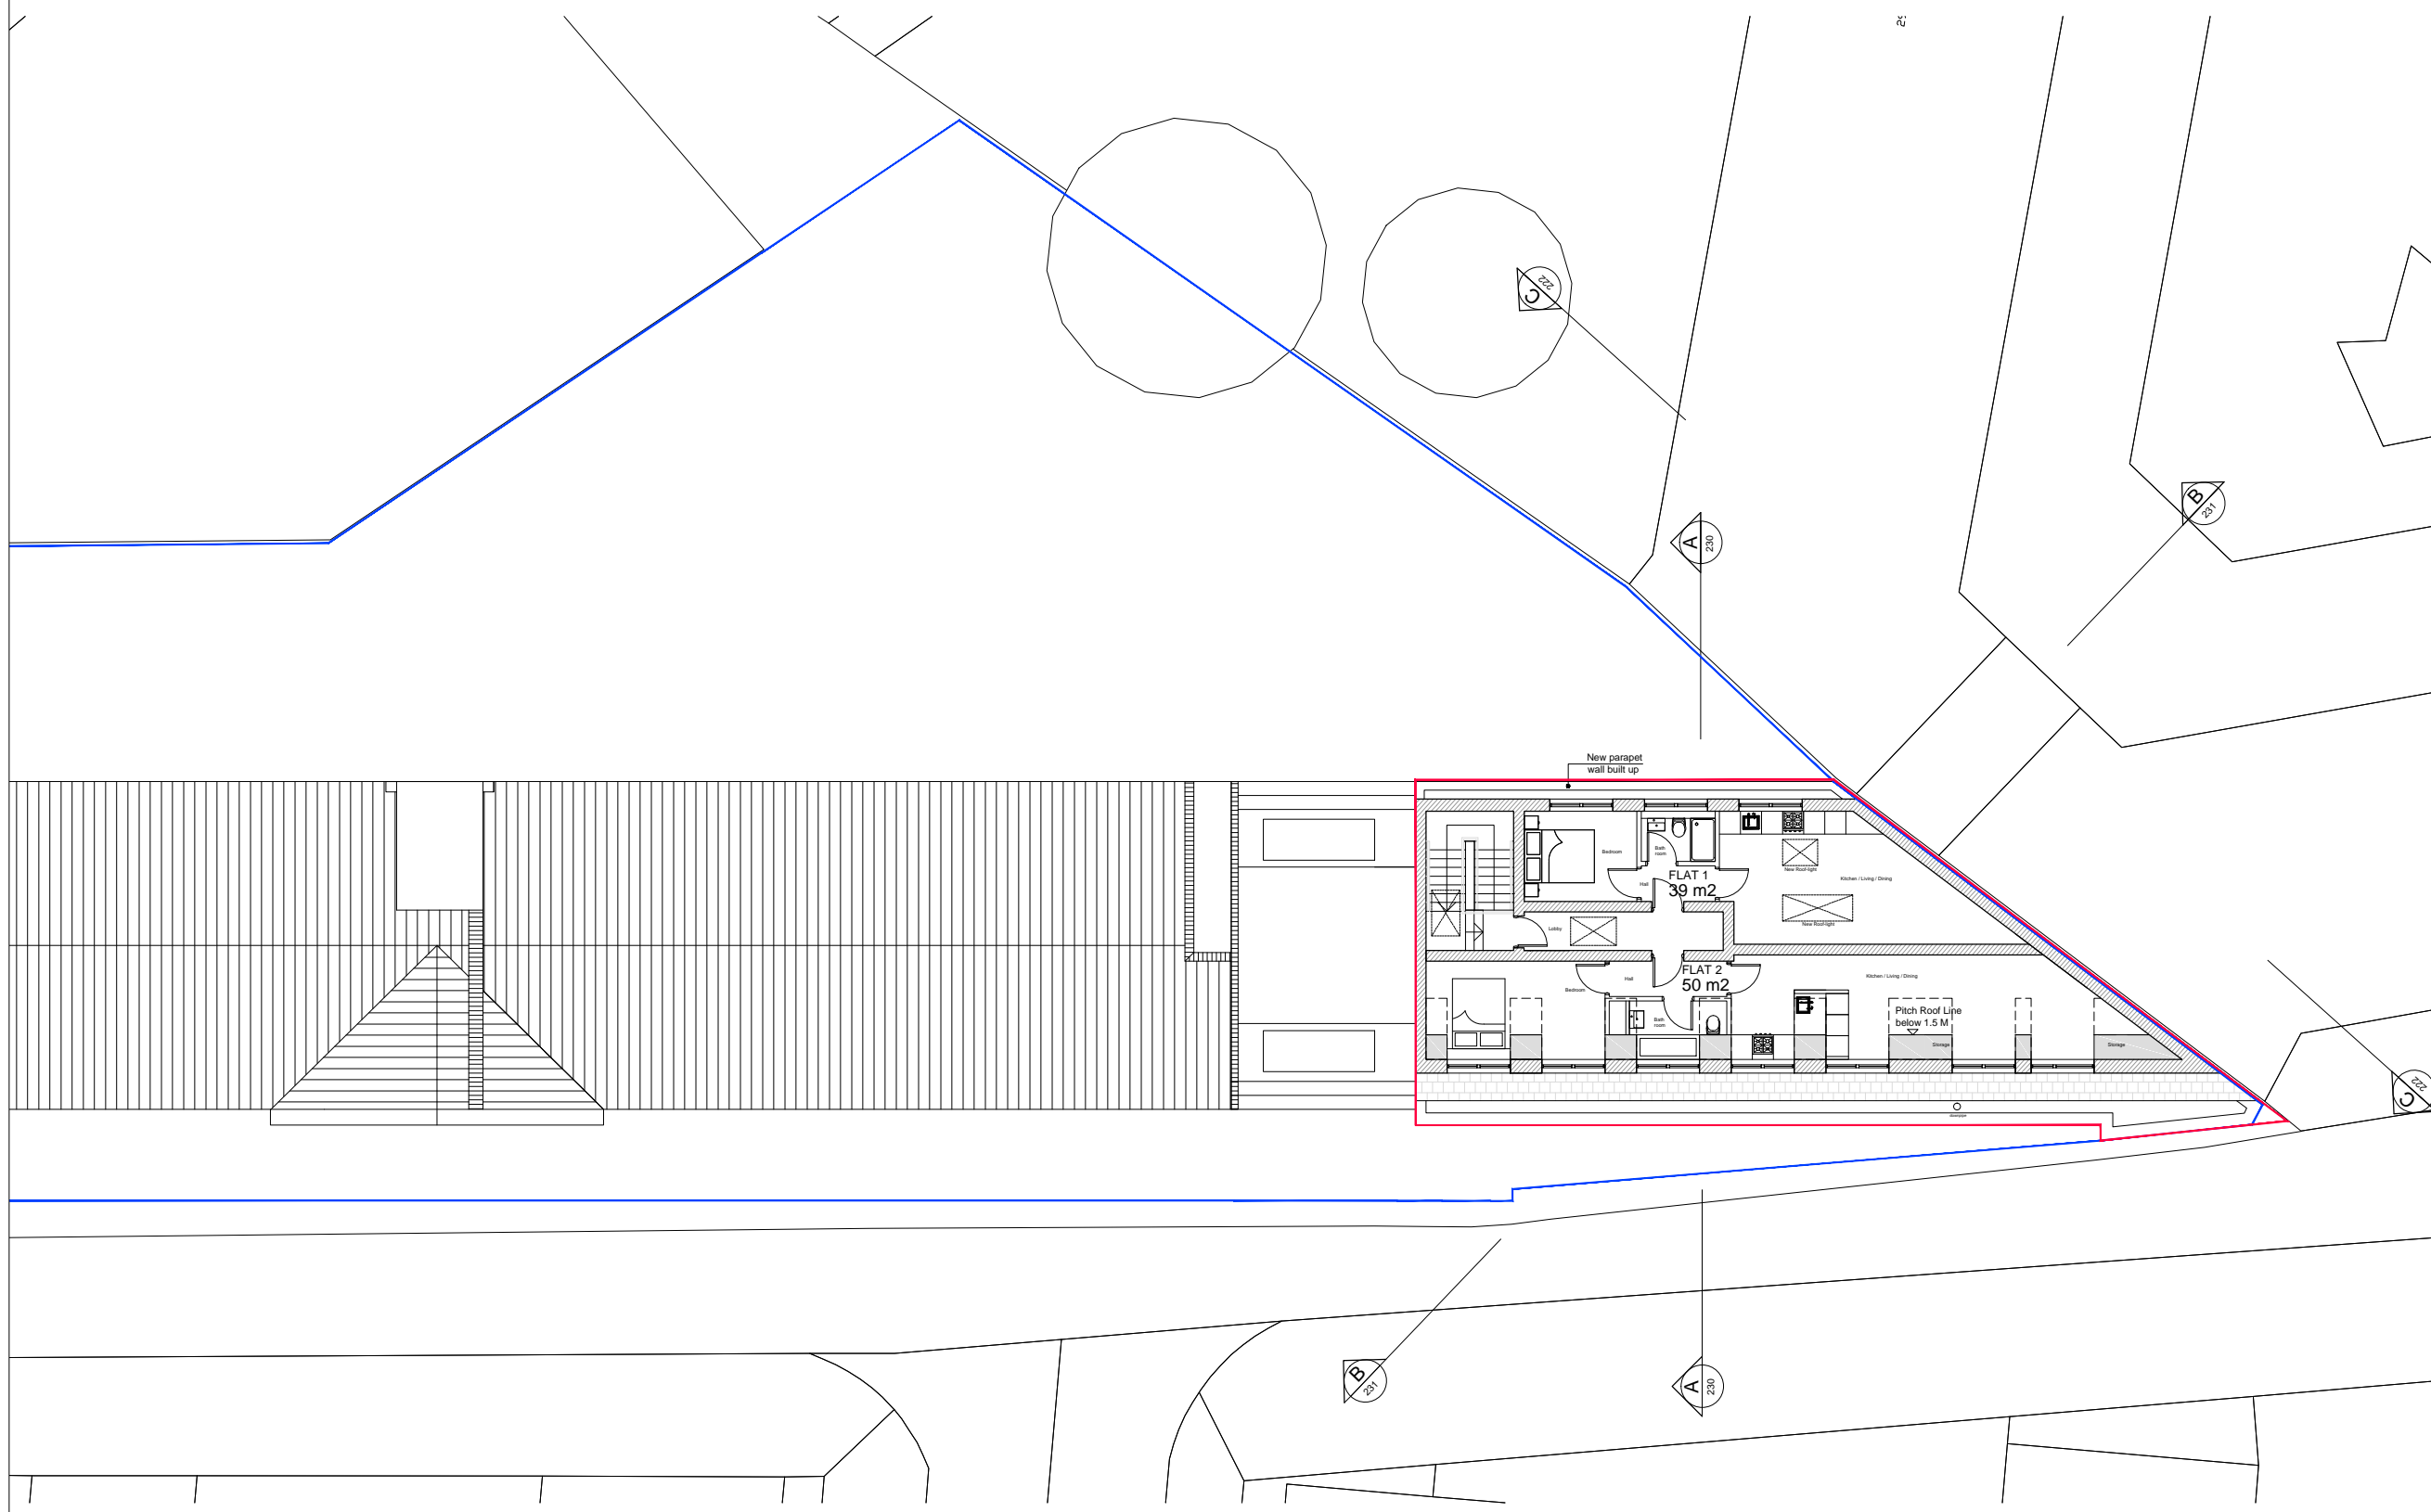


Notes:
Do not scale from this drawing
All dimensions to be checked on site

 

PROPOSED

Rev	Date	Description
A	10.10.2016	New parapet wall proposed and roof extension set back from the rear building wall line
Title Proposed 4th Floor Plan		
Job 8 Anglers Lane NW5 3DG		
Scale 1:100 @ A3		
Date DEC 2015		
Dm SM		
Chk SHC		
Dwg No	13038_200	
Rev	A	
©		

200 PROPOSED 4TH FLOOR PLAN SCALE 1:100

